


This map is reproduced from Ordnance Survey material with the permission of Ordnance Survey on behalf of the Controller of Her Majesty's Stationery Office © Crown copyright. Unauthorised reproduction infringes Crown copyright and may lead to prosecution or civil proceedings. Stockport Metropolitan Borough Council 100019571 2023

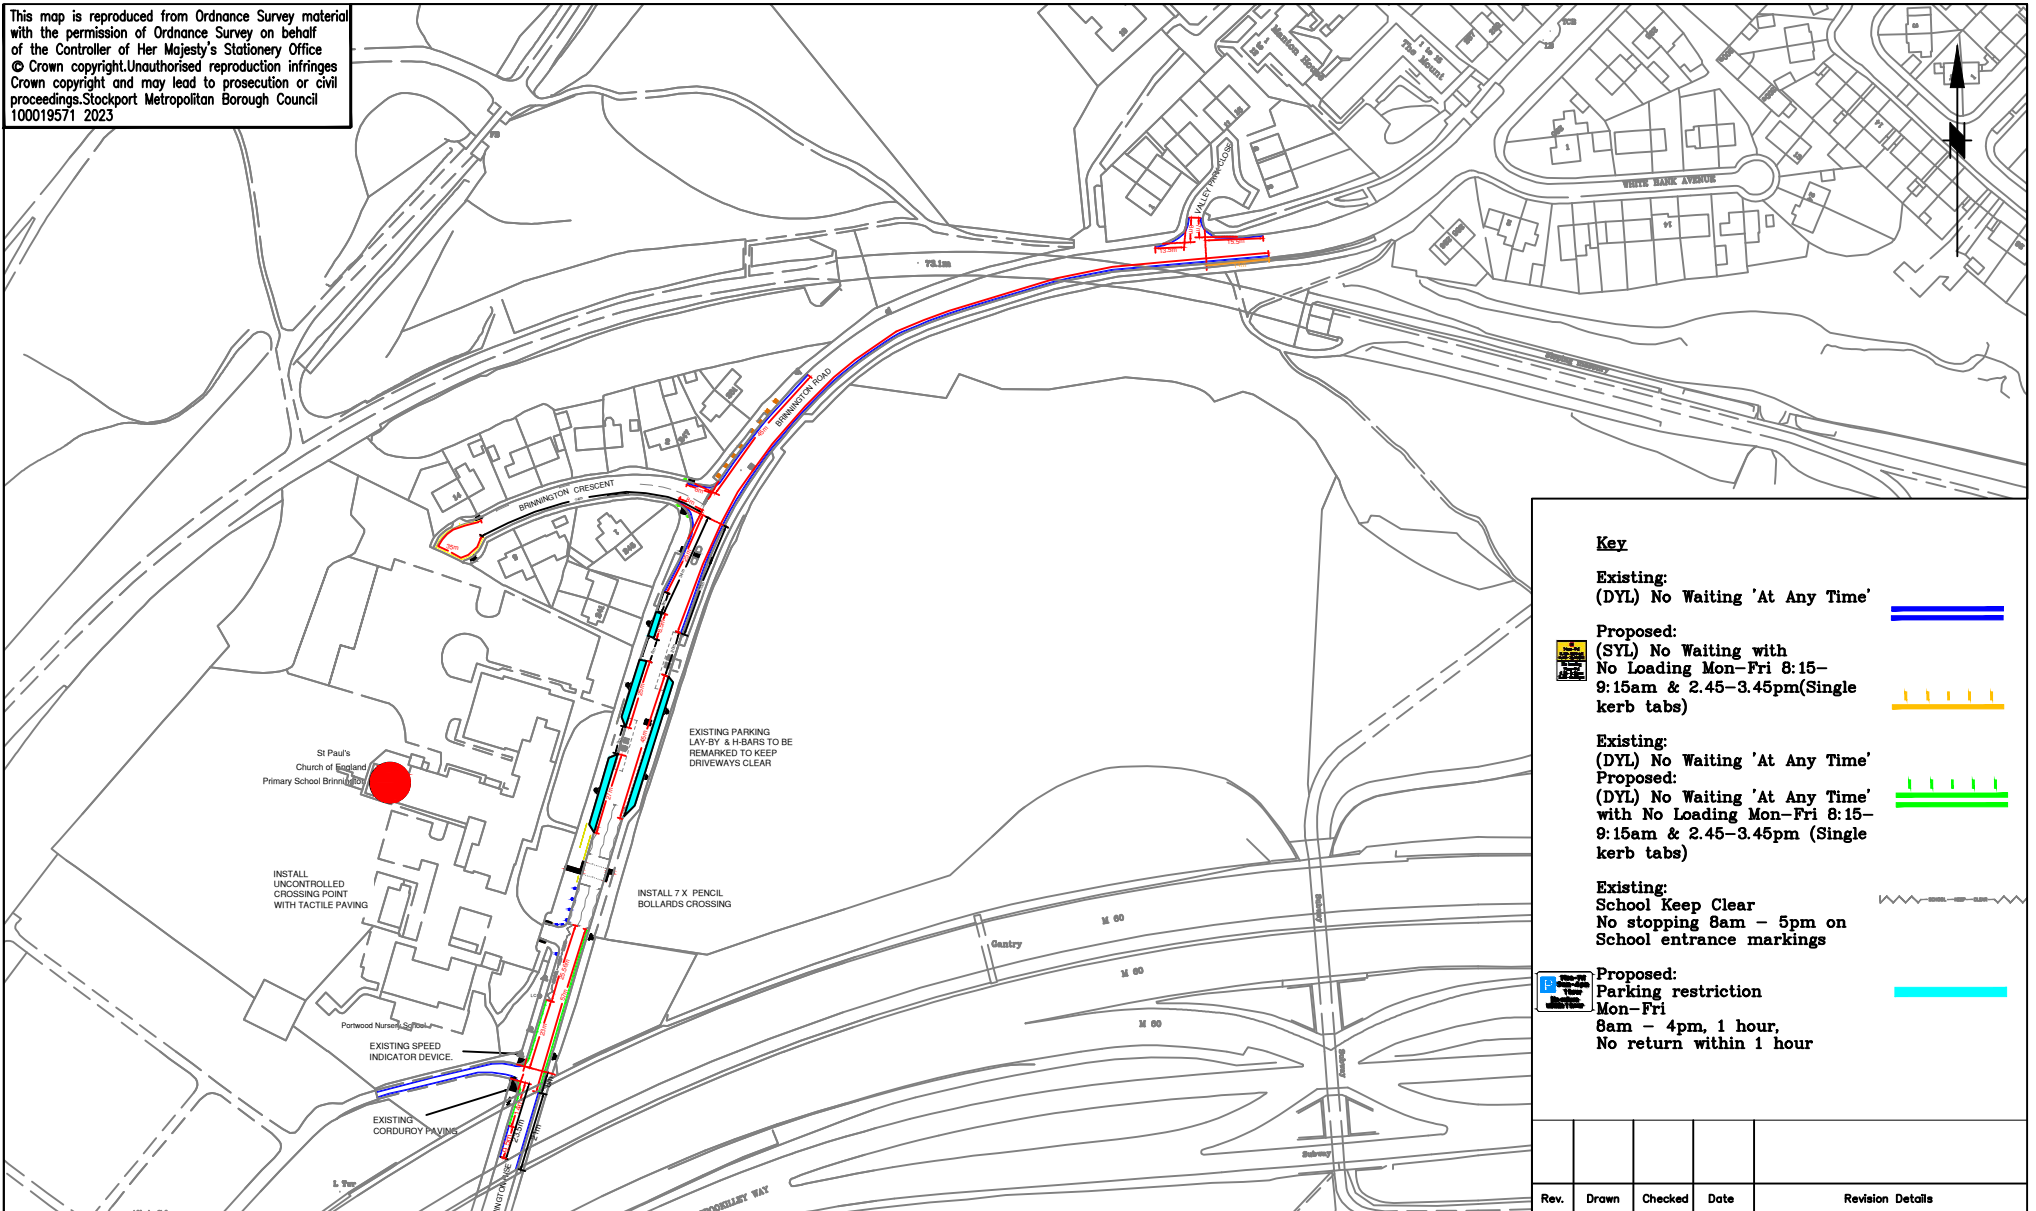

SCG JOB No.

JOB TITLE
ROAD SAFETY AROUND SCHOOLS

DRAWING TITLE
ST PAULS C OF E SCHOOL - TRO PLAN



STOCKPORT
METROPOLITAN BOROUGH COUNCIL

MARK GLYNN
DIRECTOR OF PLACE MANAGEMENT

Drawn	Engineer	Checked	Approved
GK	GK	CAS	AM
Date	Date	Date	Date
29/07/23	29/07/23	29/07/23	29/07/23
Scale	1:1000		
Drawing No.	0305 / 67 / SP / 02		
Revision			