


This map is reproduced from Ordnance Survey material with the permission of Ordnance Survey on behalf of the Controller of Her Majesty's Stationary Office © Crown copyright. Unauthorised reproduction infringes Crown copyright and may lead to prosecution or civil proceedings. Stockport Metropolitan Borough Council 100019571 2023

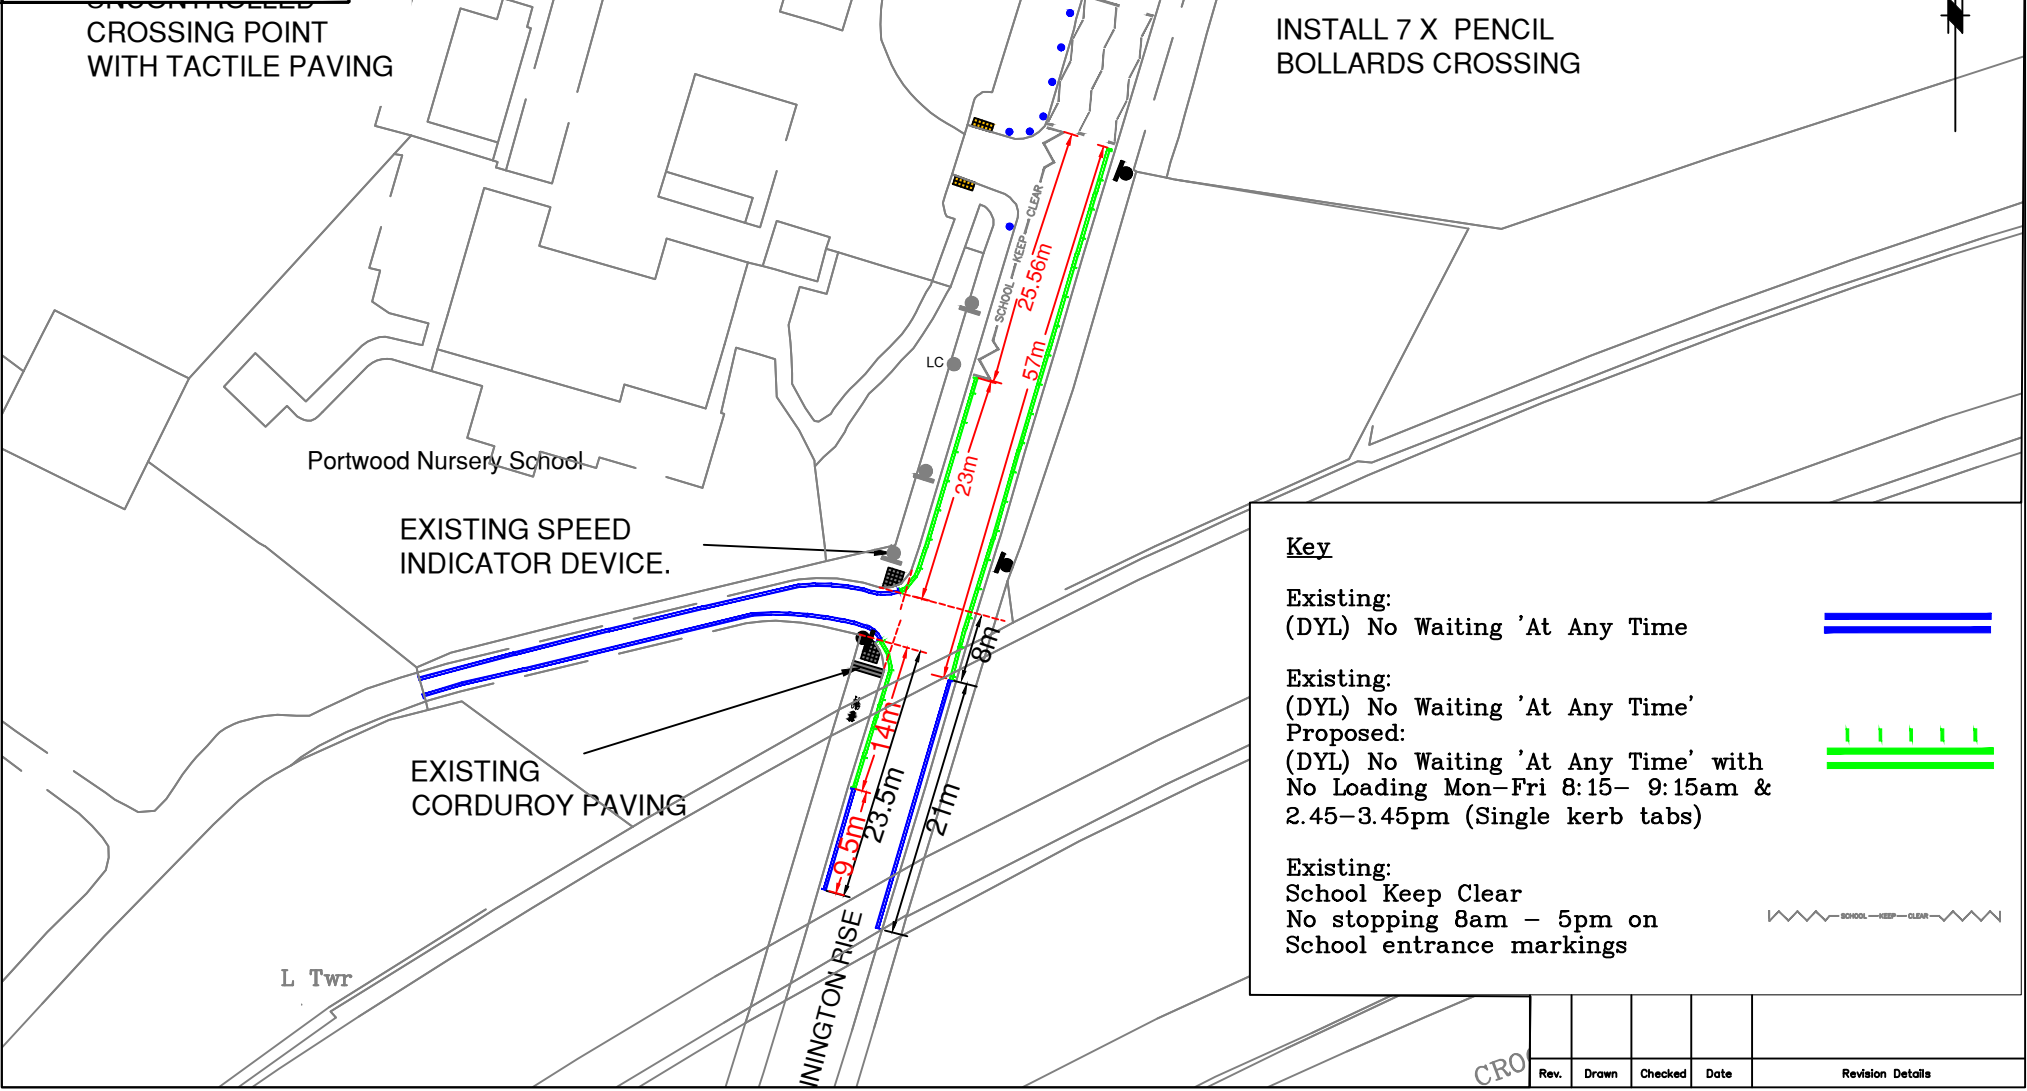

JOB TITLE
ROAD SAFETY AROUND SCHOOLS

DRAWING TITLE
ST PAULS C OF E SCHOOL - BRINGTON RISE - 1



STOCKPORT
METROPOLITAN BOROUGH COUNCIL

HIGHWAYS AND TRANSPORTATION
STOPFORD HOUSE
STOCKPORT SK1 3XE

MARK GLYNN
DIRECTOR OF PLACE MANAGEMENT

| Drawn | Engineer | Checked | Approved |
|-------------|-----------------|----------|----------|
| GK | GK | CAS | AM |
| Date | Date | Date | Date |
| 29/07/23 | 29/07/23 | 29/07/23 | 29/07/23 |
| Scale | 1:1000 | | |
| Drawing No. | 0305/67/SP/03.1 | | |
| Revision | | | |

SCG JOB No.