


This map is reproduced from Ordnance Survey material with the permission of Ordnance Survey on behalf of the Controller of Her Majesty's Stationery Office © Crown copyright. Unauthorised reproduction infringes Crown copyright and may lead to prosecution or civil proceedings. Stockport Metropolitan Borough Council 100019571 2023

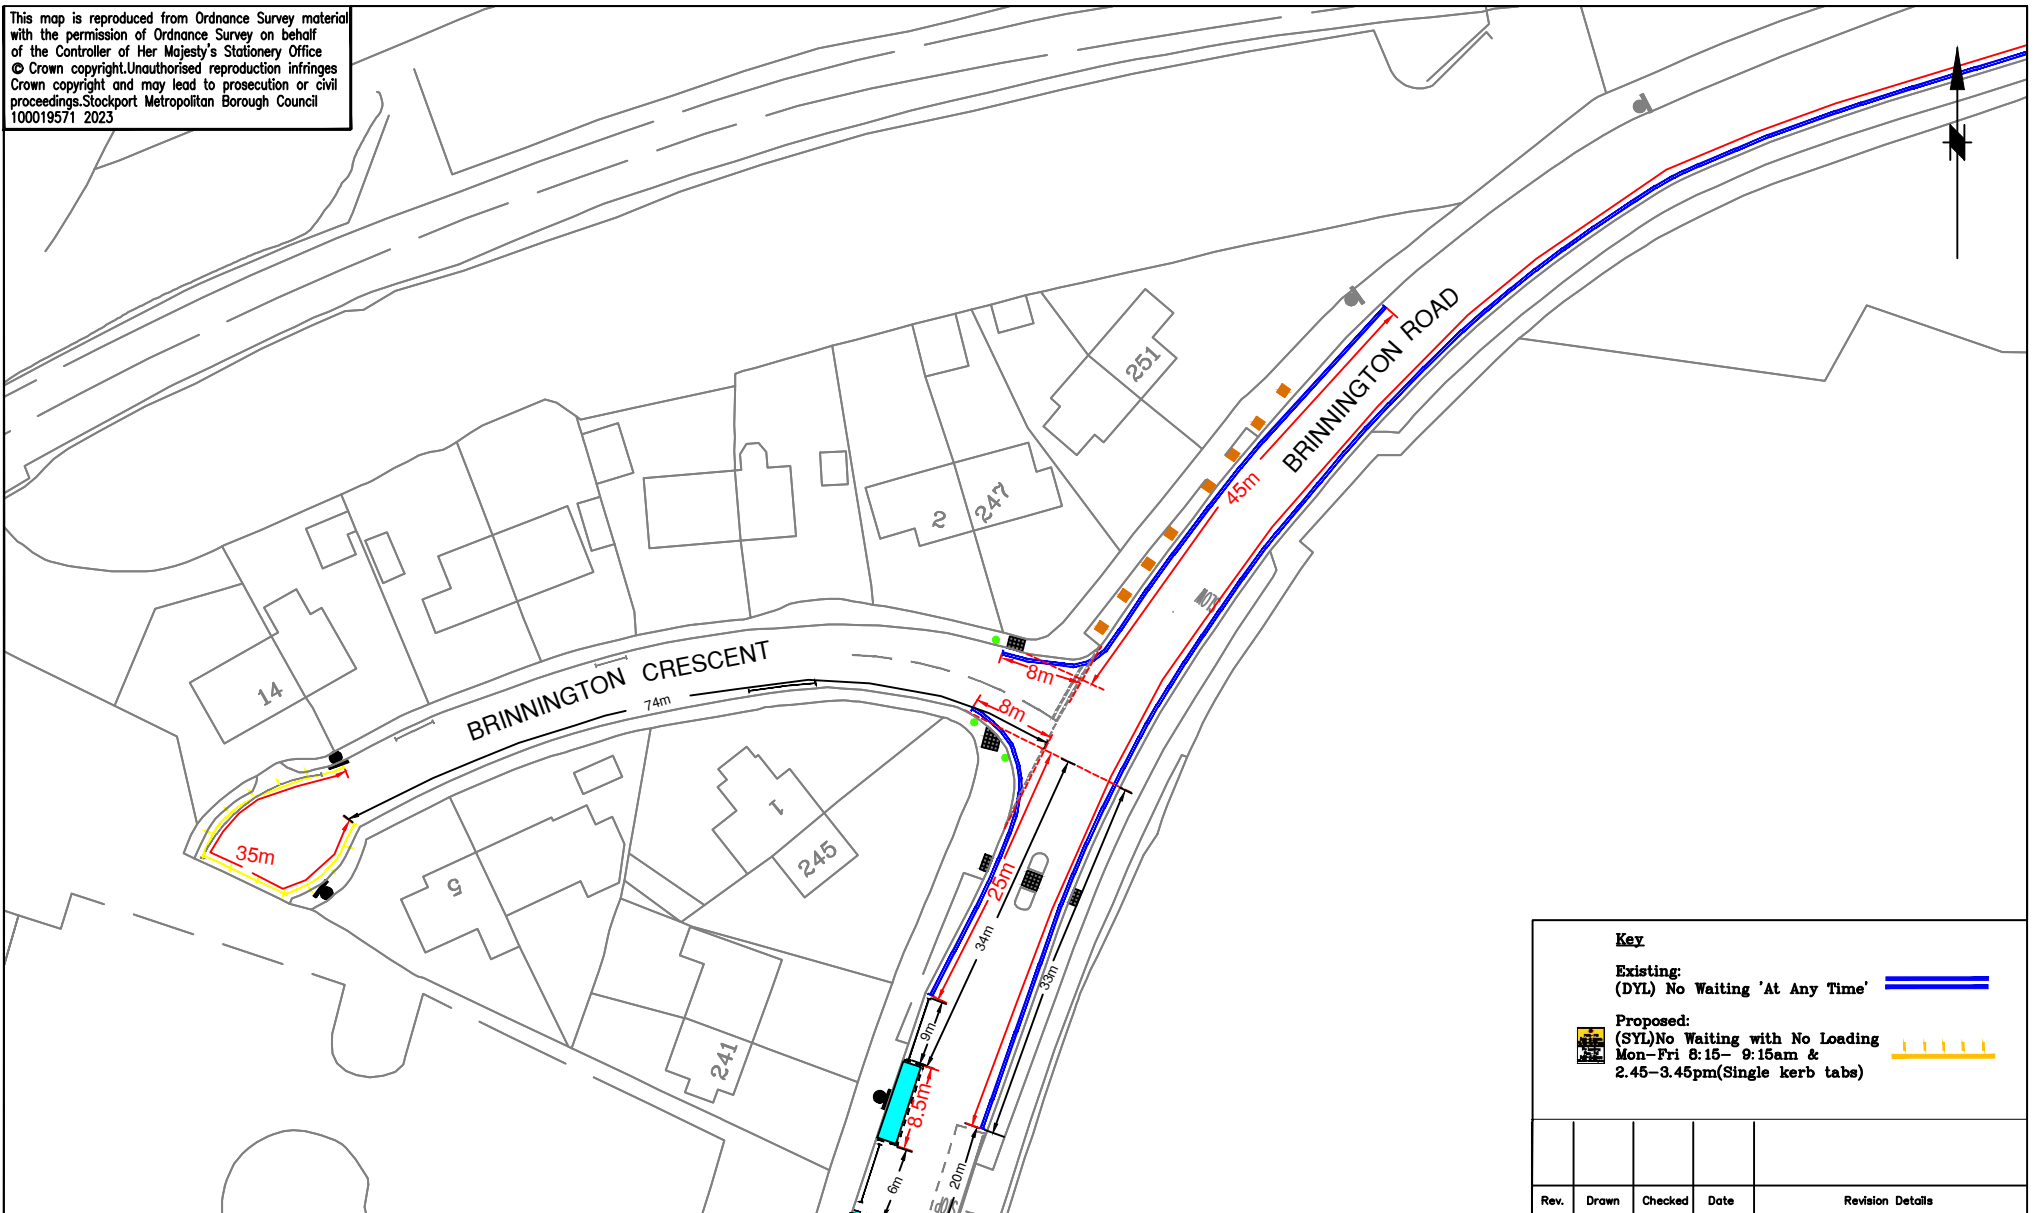


Rev.	Drawn	Checked	Date	Revision Details

SCG JOB No.

**JOB TITLE**  
 ROAD SAFETY AROUND SCHOOLS

**DRAWING TITLE**  
 ST PAULS - BRINNINGTON CRESCENT - 3



**STOCKPORT**  
 METROPOLITAN BOROUGH COUNCIL

HIGHWAYS AND TRANSPORTATION  
 STOPFORD HOUSE  
 STOCKPORT SK1 3XE

MARK GLYNN  
 DIRECTOR OF PLACE MANAGEMENT

Drawn	Engineer	Checked	Approved
GK	GK	CAS	AM
Date	Date	Date	Date
29/07/23	29/07/23	29/07/23	29/07/23
Scale	1:1000		
Drawing No.	0305/67/SP/03.3		
Revision			