


This map is reproduced from Ordnance Survey material with the permission of Ordnance Survey on behalf of the Controller of Her Majesty's Stationary Office © Crown copyright. Unauthorised reproduction infringes Crown copyright and may lead to prosecution or civil proceedings. Stockport Metropolitan Borough Council 100019571 2023

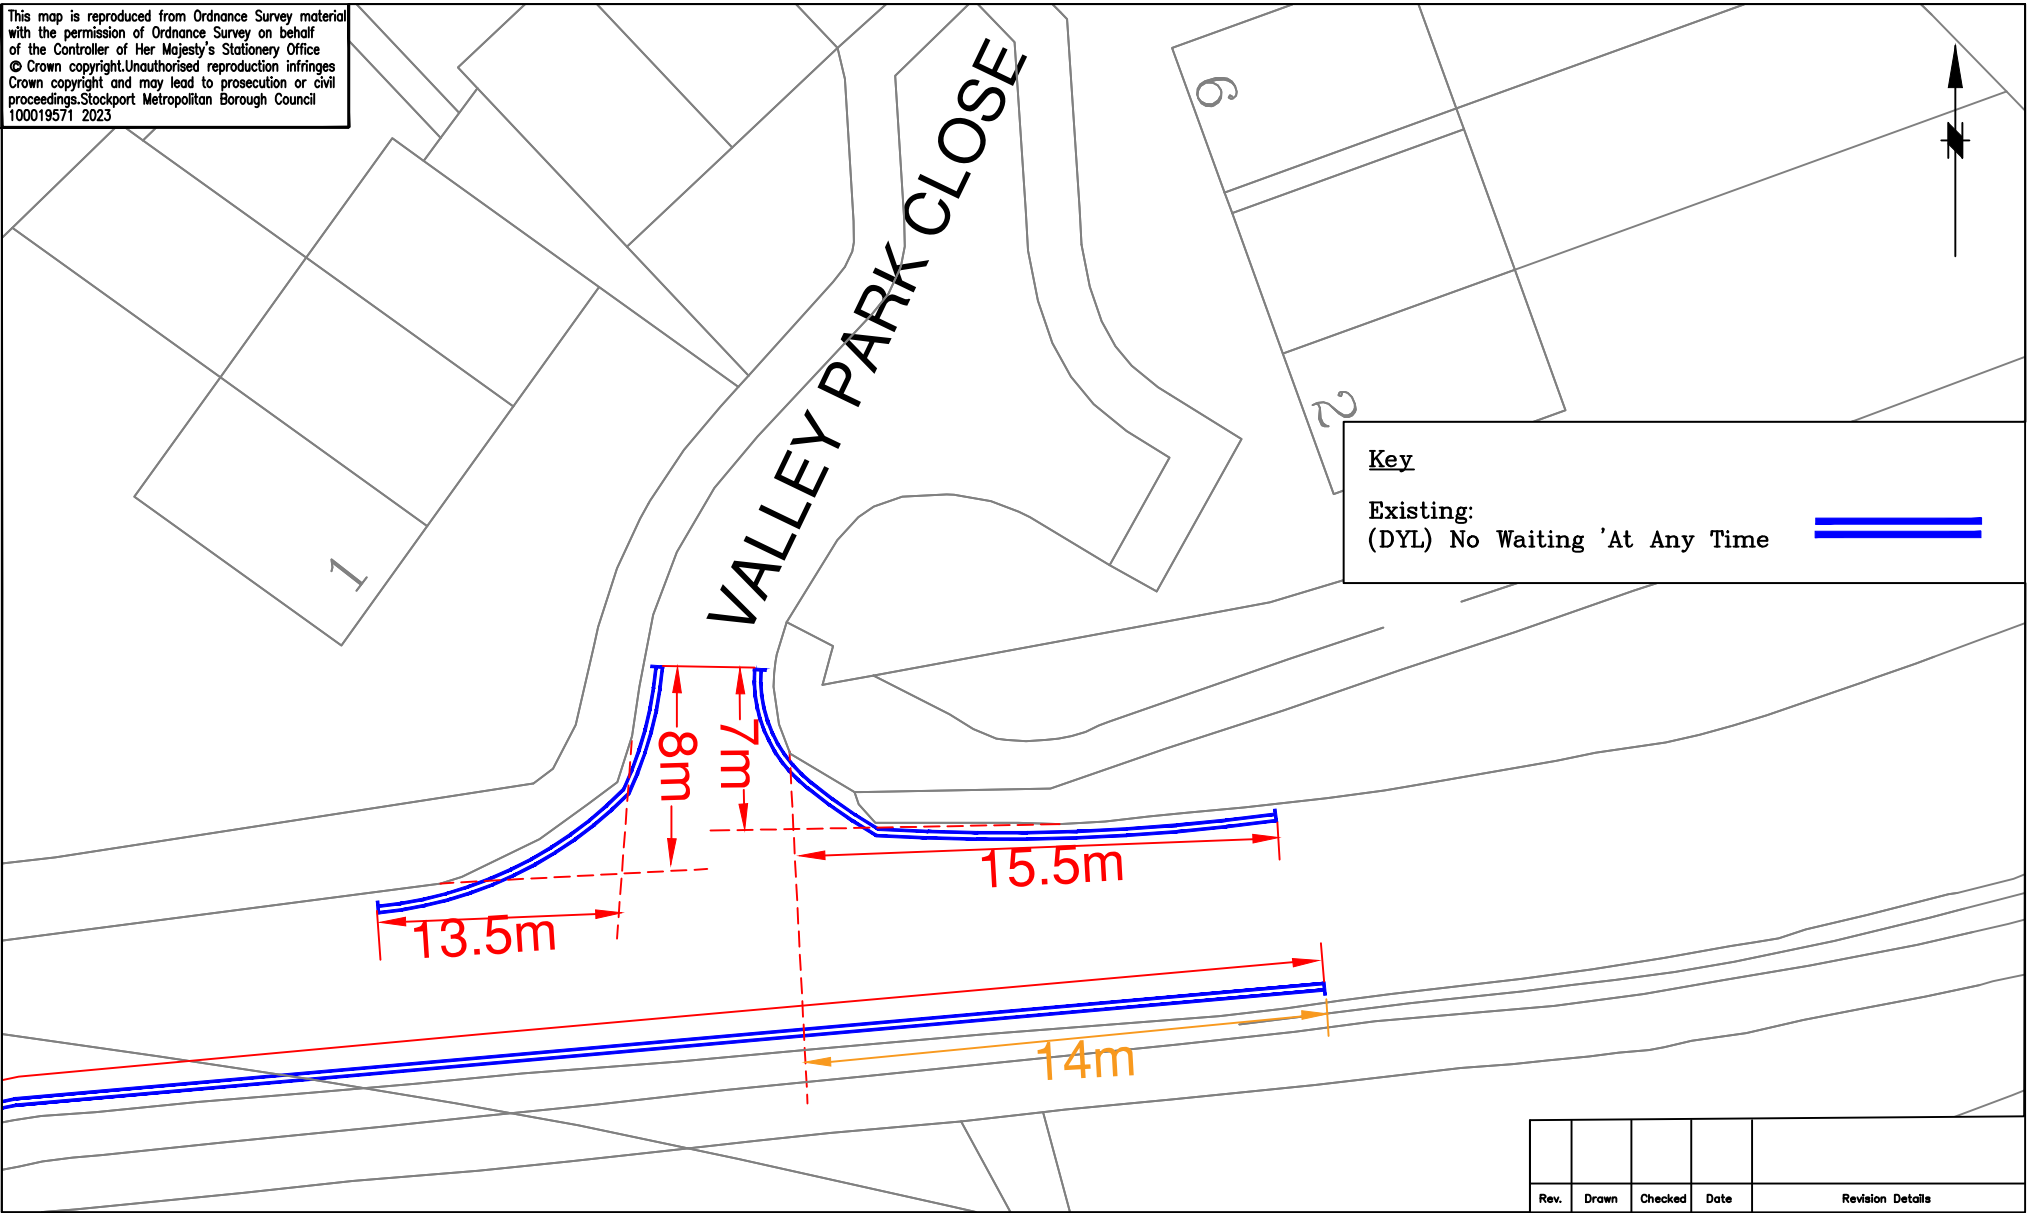

Key
 Existing:
 (DYL) No Waiting 'At Any Time ====

Rev.	Drawn	Checked	Date	Revision Details

SCG JOB No.

JOB TITLE
 ROAD SAFETY AROUND SCHOOLS

DRAWING TITLE
 ST PAULS C OF E SCHOOL - VALLEY PARK CLOSE - 5



STOCKPORT
 METROPOLITAN BOROUGH COUNCIL
 HIGHWAYS AND TRANSPORTATION
 STOPFORD HOUSE
 STOCKPORT SK1 3XE

MARK GLYNN
 DIRECTOR OF PLACE MANAGEMENT

Drawn	Engineer	Checked	Approved
GK	GK	CAS	AM
Date	Date	Date	Date
29/07/23	29/07/23	29/07/23	29/07/23
Scale	1:1000		
Drawing No.	0305/67/SP/03.5		
Revision			