


This map is reproduced from Ordnance Survey material with the permission of Ordnance Survey on behalf of the Controller of Her Majesty's Stationery Office © Crown copyright. Unauthorised reproduction infringes Crown copyright and may lead to prosecution or civil proceedings. Stockport Metropolitan Borough Council 100019571 2022

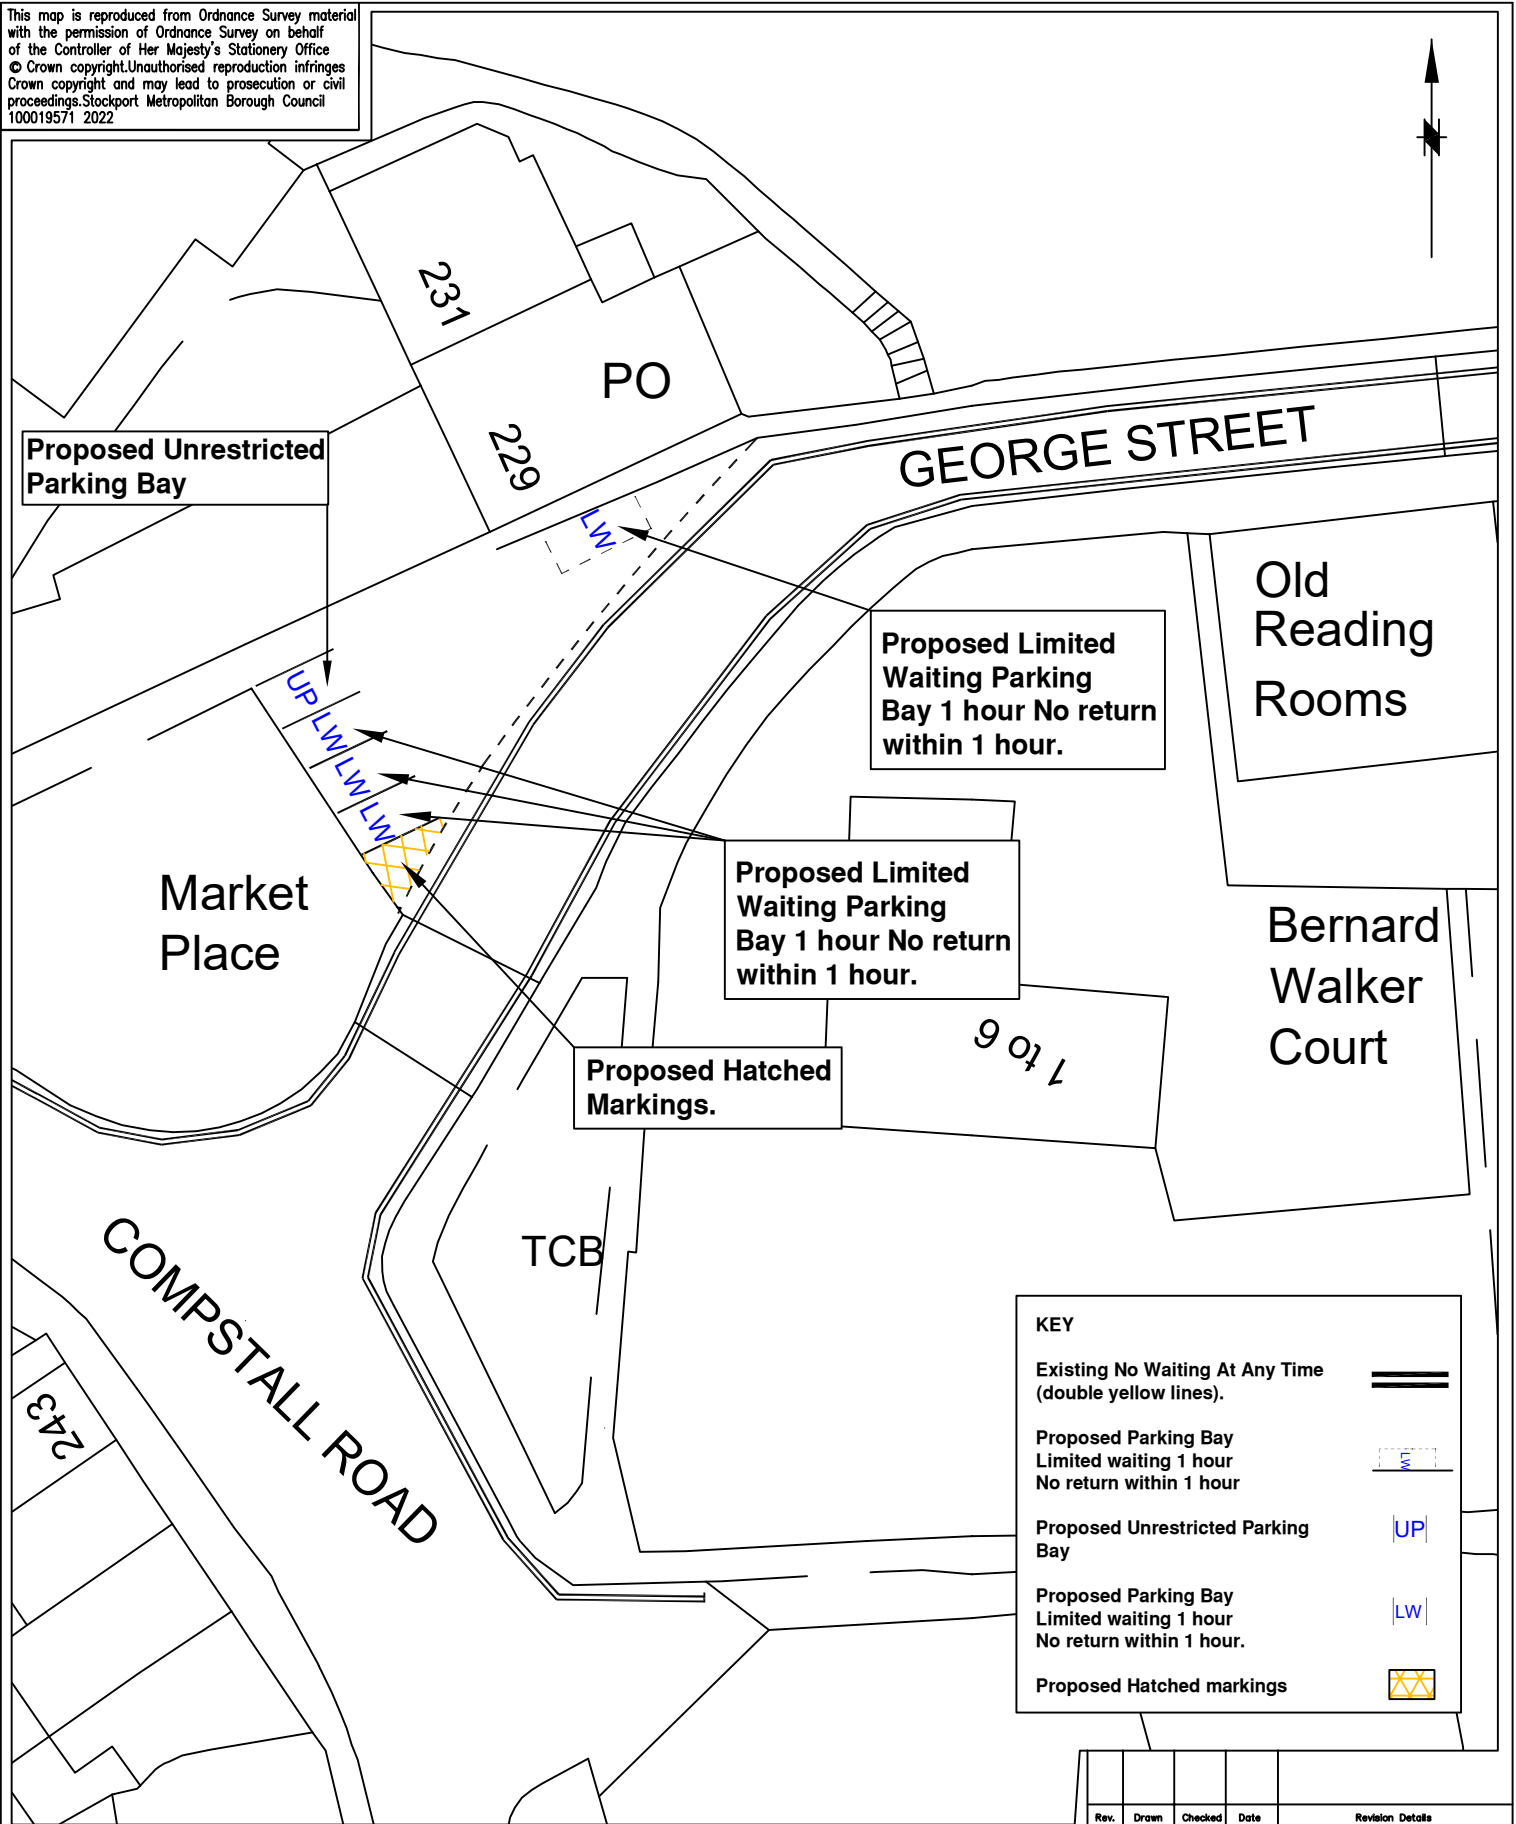

KEY	
Existing No Waiting At Any Time (double yellow lines).	
Proposed Parking Bay Limited waiting 1 hour No return within 1 hour	
Proposed Unrestricted Parking Bay	
Proposed Parking Bay Limited waiting 1 hour No return within 1 hour.	
Proposed Hatched markings	

Rev.	Drawn	Checked	Date	Revision Details



STOCKPORT
METROPOLITAN BOROUGH COUNCIL

HIGHWAYS AND TRANSPORTATION
STOPFORD HOUSE
STOCKPORT SK1 3XE
TEL

MARK GLYNN
DIRECTOR OF PLACE MANAGEMENT
JOB TITLE

George Street, Compstall

DRAWN SA	ENGINEER GB	CHECKED EPS	APPROVED EPS
DATE 16/10/23	DATE 21/12/23	DATE 21/12/23	DATE 21/12/23
SCALE NTS		SCG No. SCGNO	
DRAWING NUMBER NM8-5004			A
DRAWING TITLE Proposed Parking Options			