


This map is reproduced from Ordnance Survey material with the permission of Ordnance Survey on behalf of the Controller of Her Majesty's Stationery Office. Crown copyright and may lead to prosecution or civil proceedings. Stockport Metropolitan Borough Council 100019571 2022

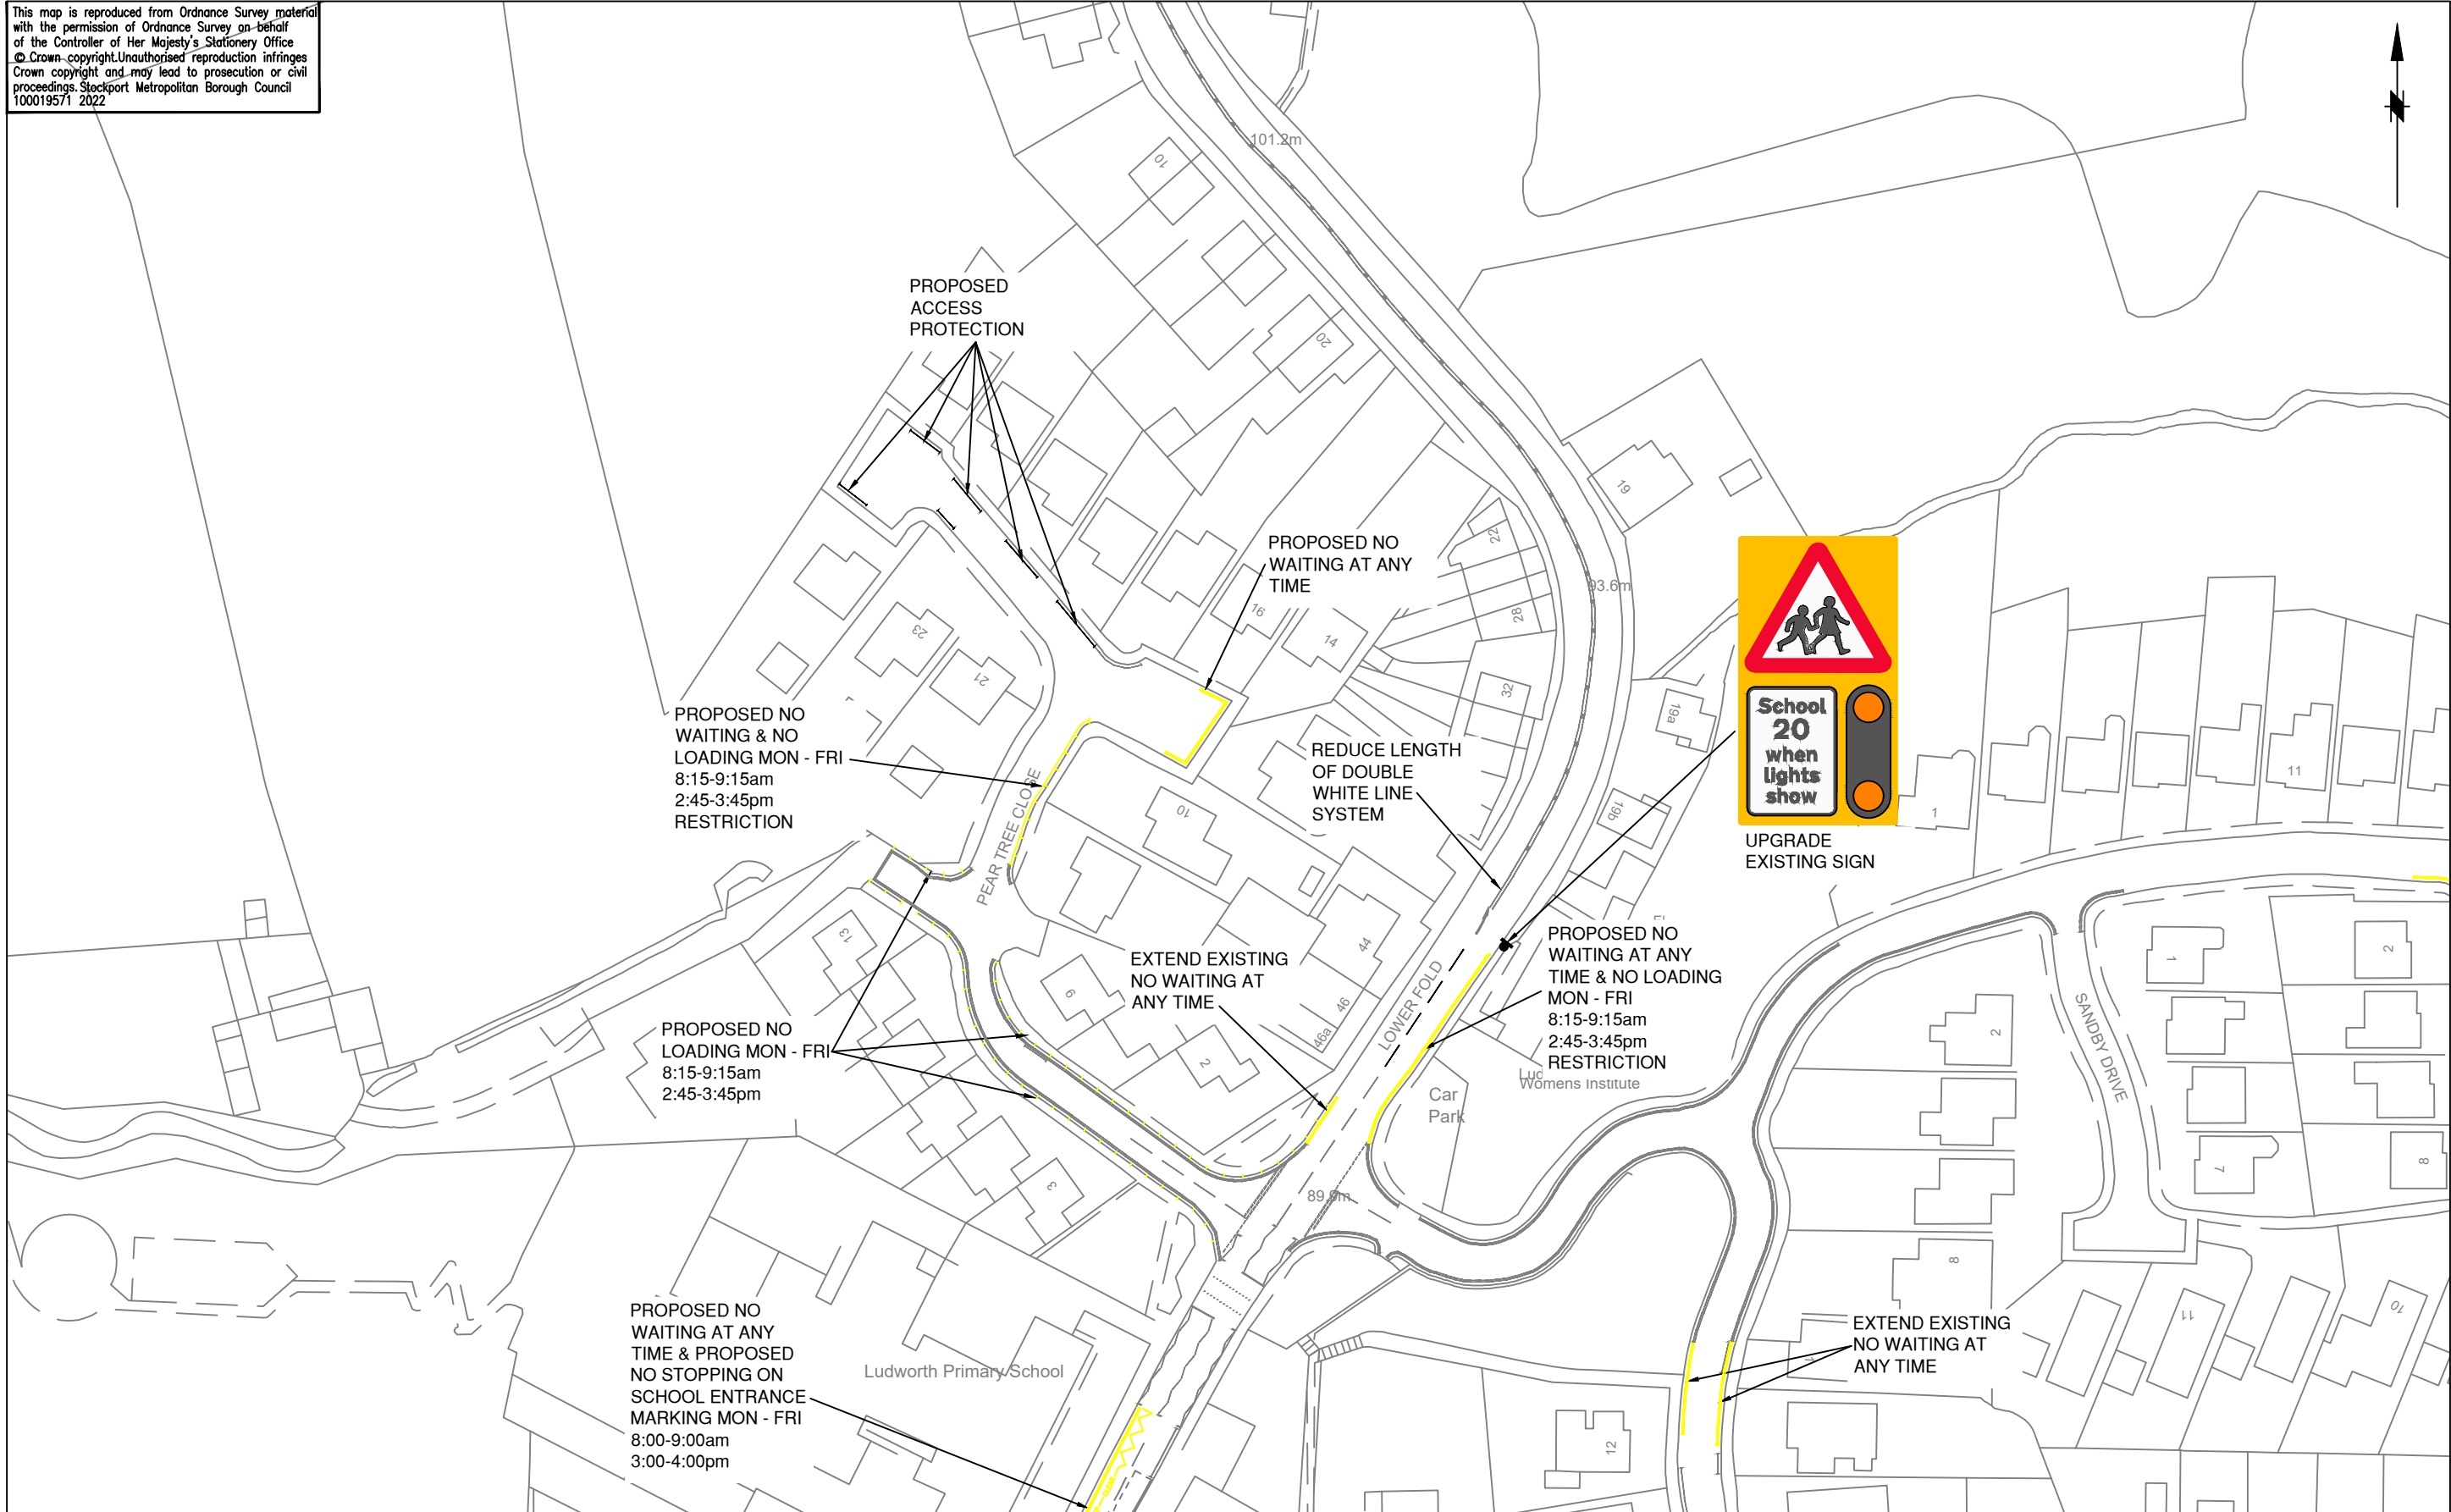

STOCKPORT
METROPOLITAN BOROUGH COUNCIL
HIGHWAYS AND TRANSPORTATION
STOPFORD HOUSE
STOCKPORT SK1 3XE
Tel : 0161 474

| AMENDMENTS | | | | |
|------------|---------|----------|----|---|
| DRAWN | CHECKED | DATE | No | AMENDMENT |
| RPO | CAS | 03.11.22 | A | TIME OF SCHOOL KEEP CLEAR RESTRICTION AMENDED |

JOB TITLE
LUDWORTH PRIMARY SCHOOL

DRAWING TITLE
PEAR TREE CLOSE TRO ALTERNATIVE

| Drawn | Engineer | Checked | Approved |
|----------------------------|------------------|------------------|------------------|
| RPO | CAS | CAS | ES |
| Date 21/09/22 | Date 03/11/22 | Date 03/11/22 | Date 03/11/22 |
| Scale 1:1000 | | | |
| Drawing No. 5200/LP/003 | | | Revision A |