


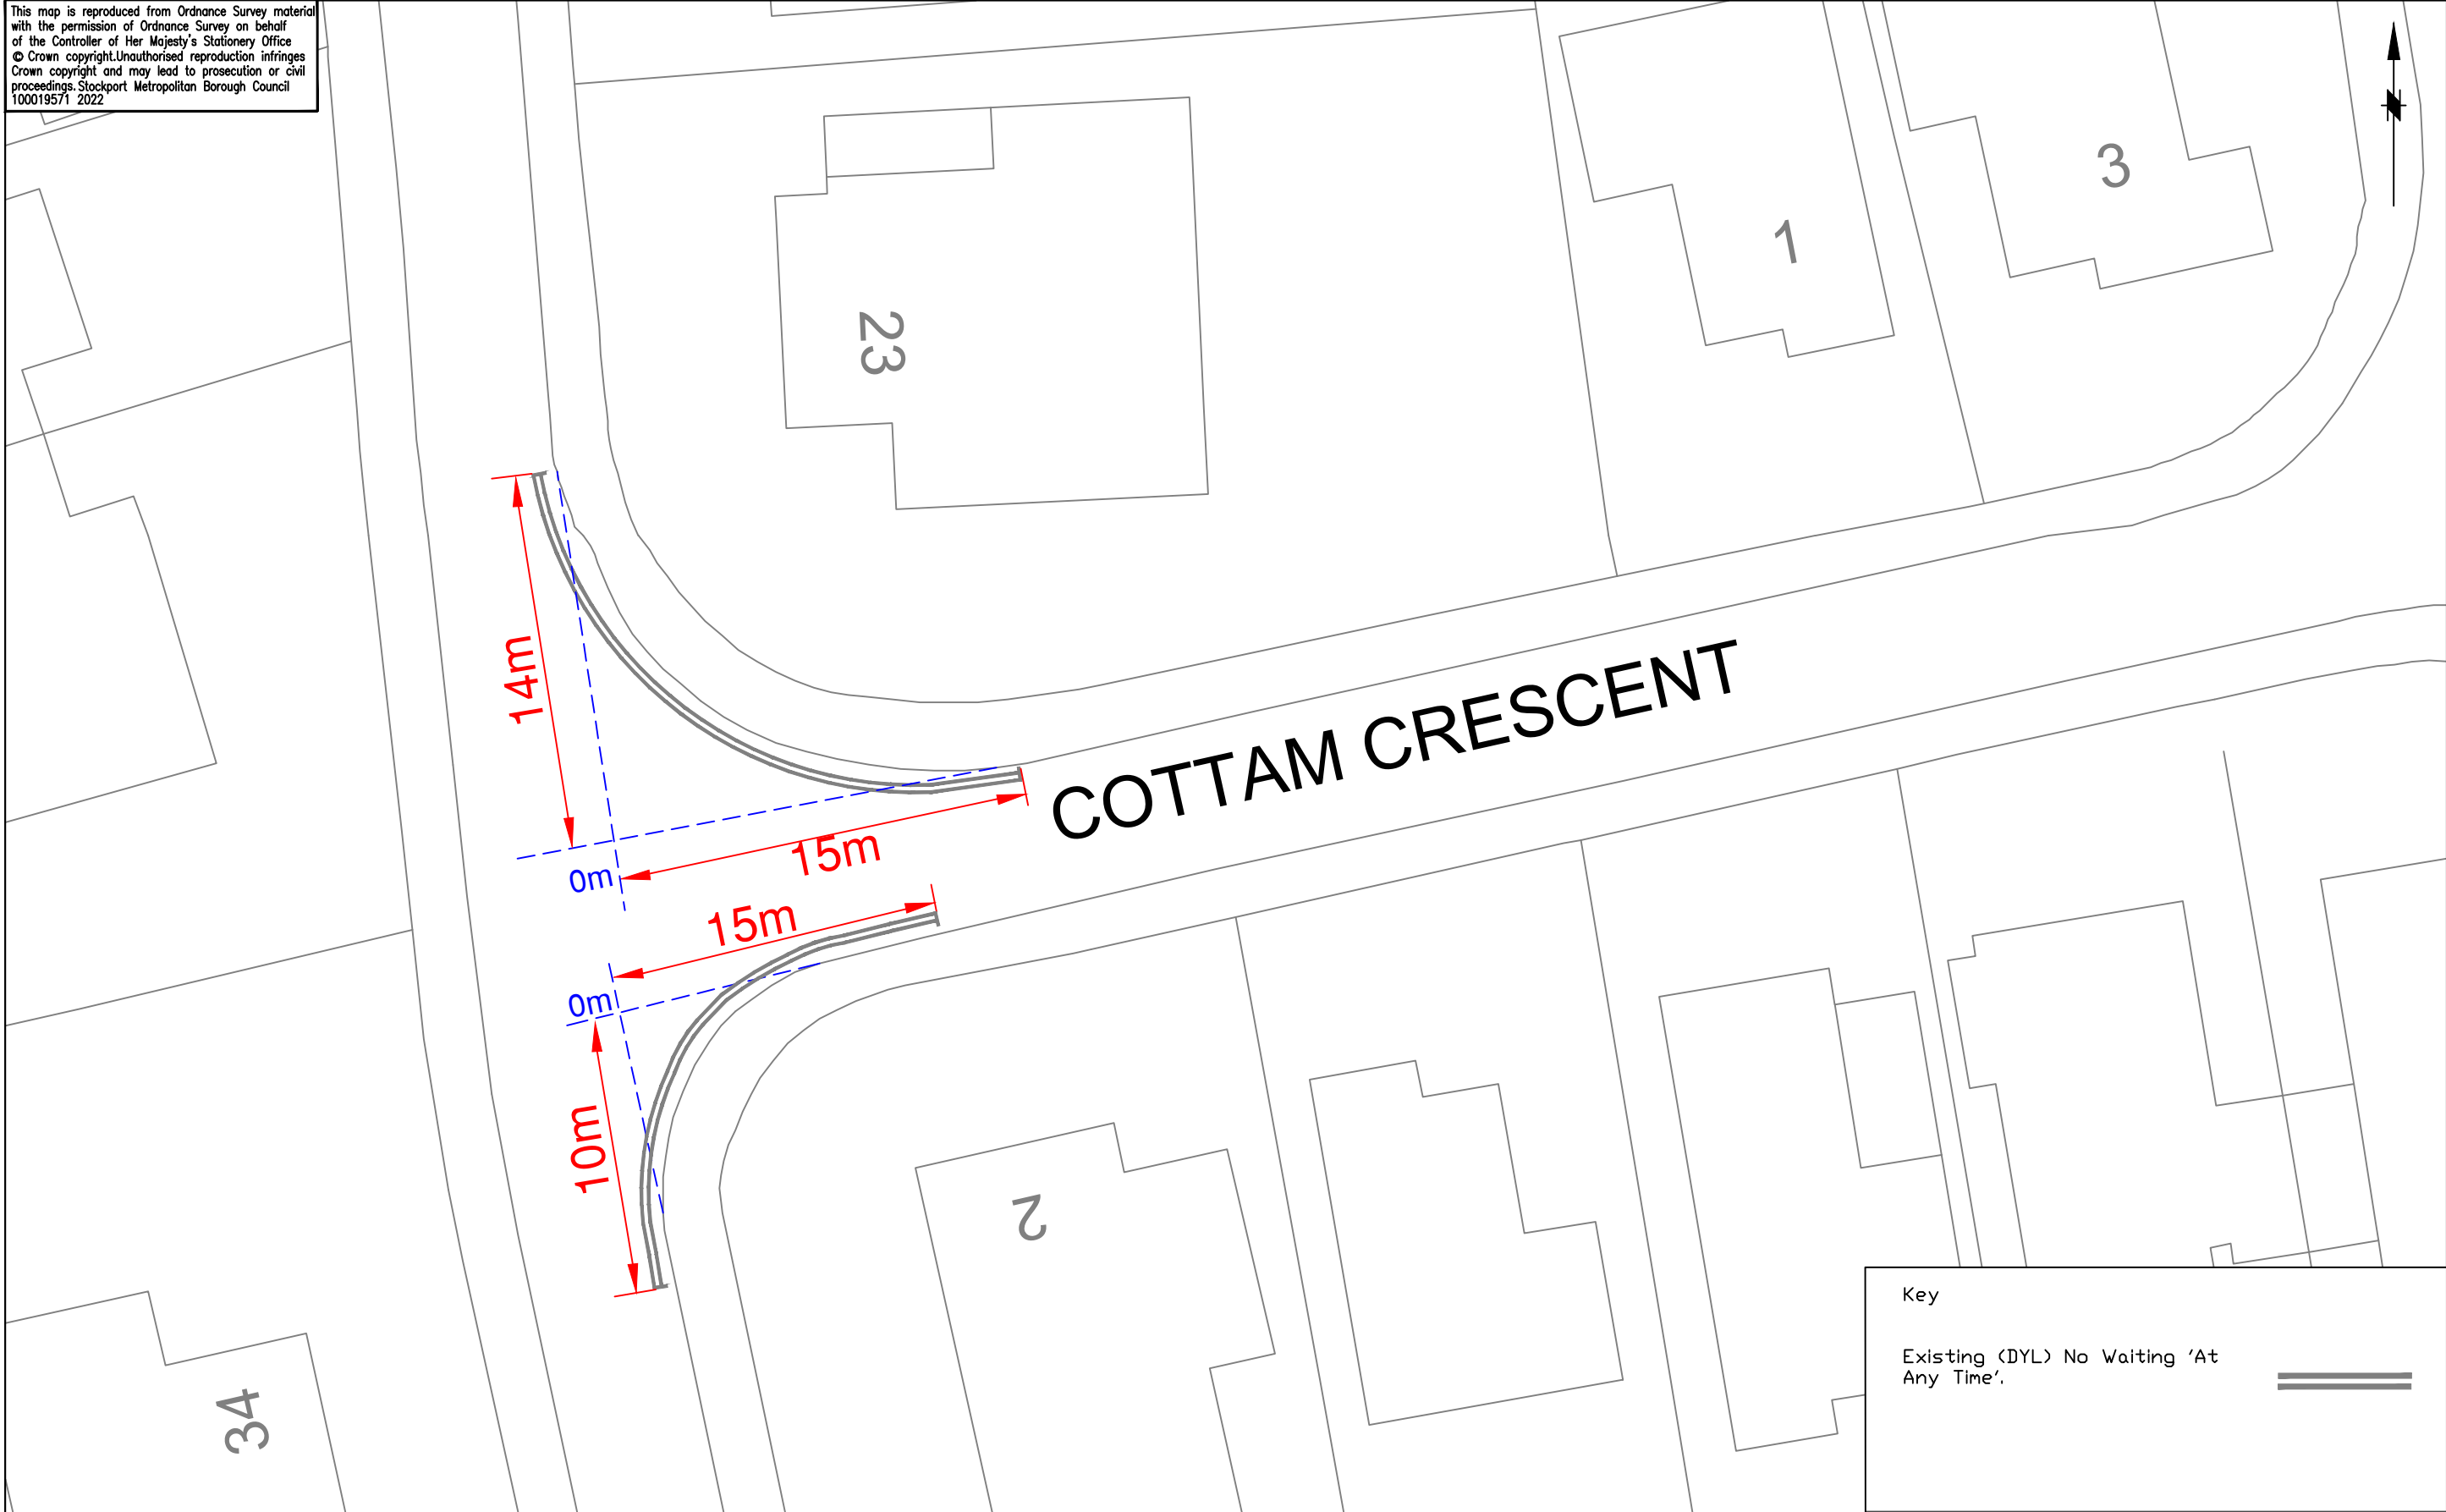

This map is reproduced from Ordnance Survey material with the permission of Ordnance Survey on behalf of the Controller of Her Majesty's Stationery Office © Crown copyright. Unauthorised reproduction infringes Crown copyright and may lead to prosecution or civil proceedings. Stockport Metropolitan Borough Council 100019571 2022



Key

Existing (DYL) No Waiting 'At Any Time'. 



STOCKPORT
METROPOLITAN BOROUGH COUNCIL
HIGHWAYS AND TRANSPORTATION
STOPFORD HOUSE
STOCKPORT SK1 3XE
Tel : 0161 474

AMENDMENTS				
DRAWN	CHECKED	DATE	No	AMENDMENT
RPO	CAS	03.11.22	A	TIME OF SCHOOL KEEP CLEAR RESTRICTION AMENDED

JOB TITLE
LUDWORTH PRIMARY SCHOOL

DRAWING TITLE
Cottam Crescent

Drawn RPO	Engineer GK	Checked NM	Approved AM
Date 21/09/22	Date 11/23	Date 11/23	Date 11/23
Scale 1:1000			
Drawing No. 5200/LP/007			Revision A