


HM Land Registry
Official copy of
title plan


Title number **MAN69139**
Ordnance Survey map reference **SJ9791NW**
Scale **1:2500**
Administrative area **Greater Manchester: Stockport**

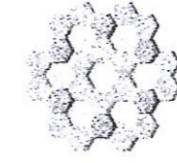

© Crown Copyright. Produced by HM Land Registry. Reproduction in whole or in part is prohibited without the prior written permission of Ordnance Survey. Licence Number 100026316.



100
95
75
25
5
0

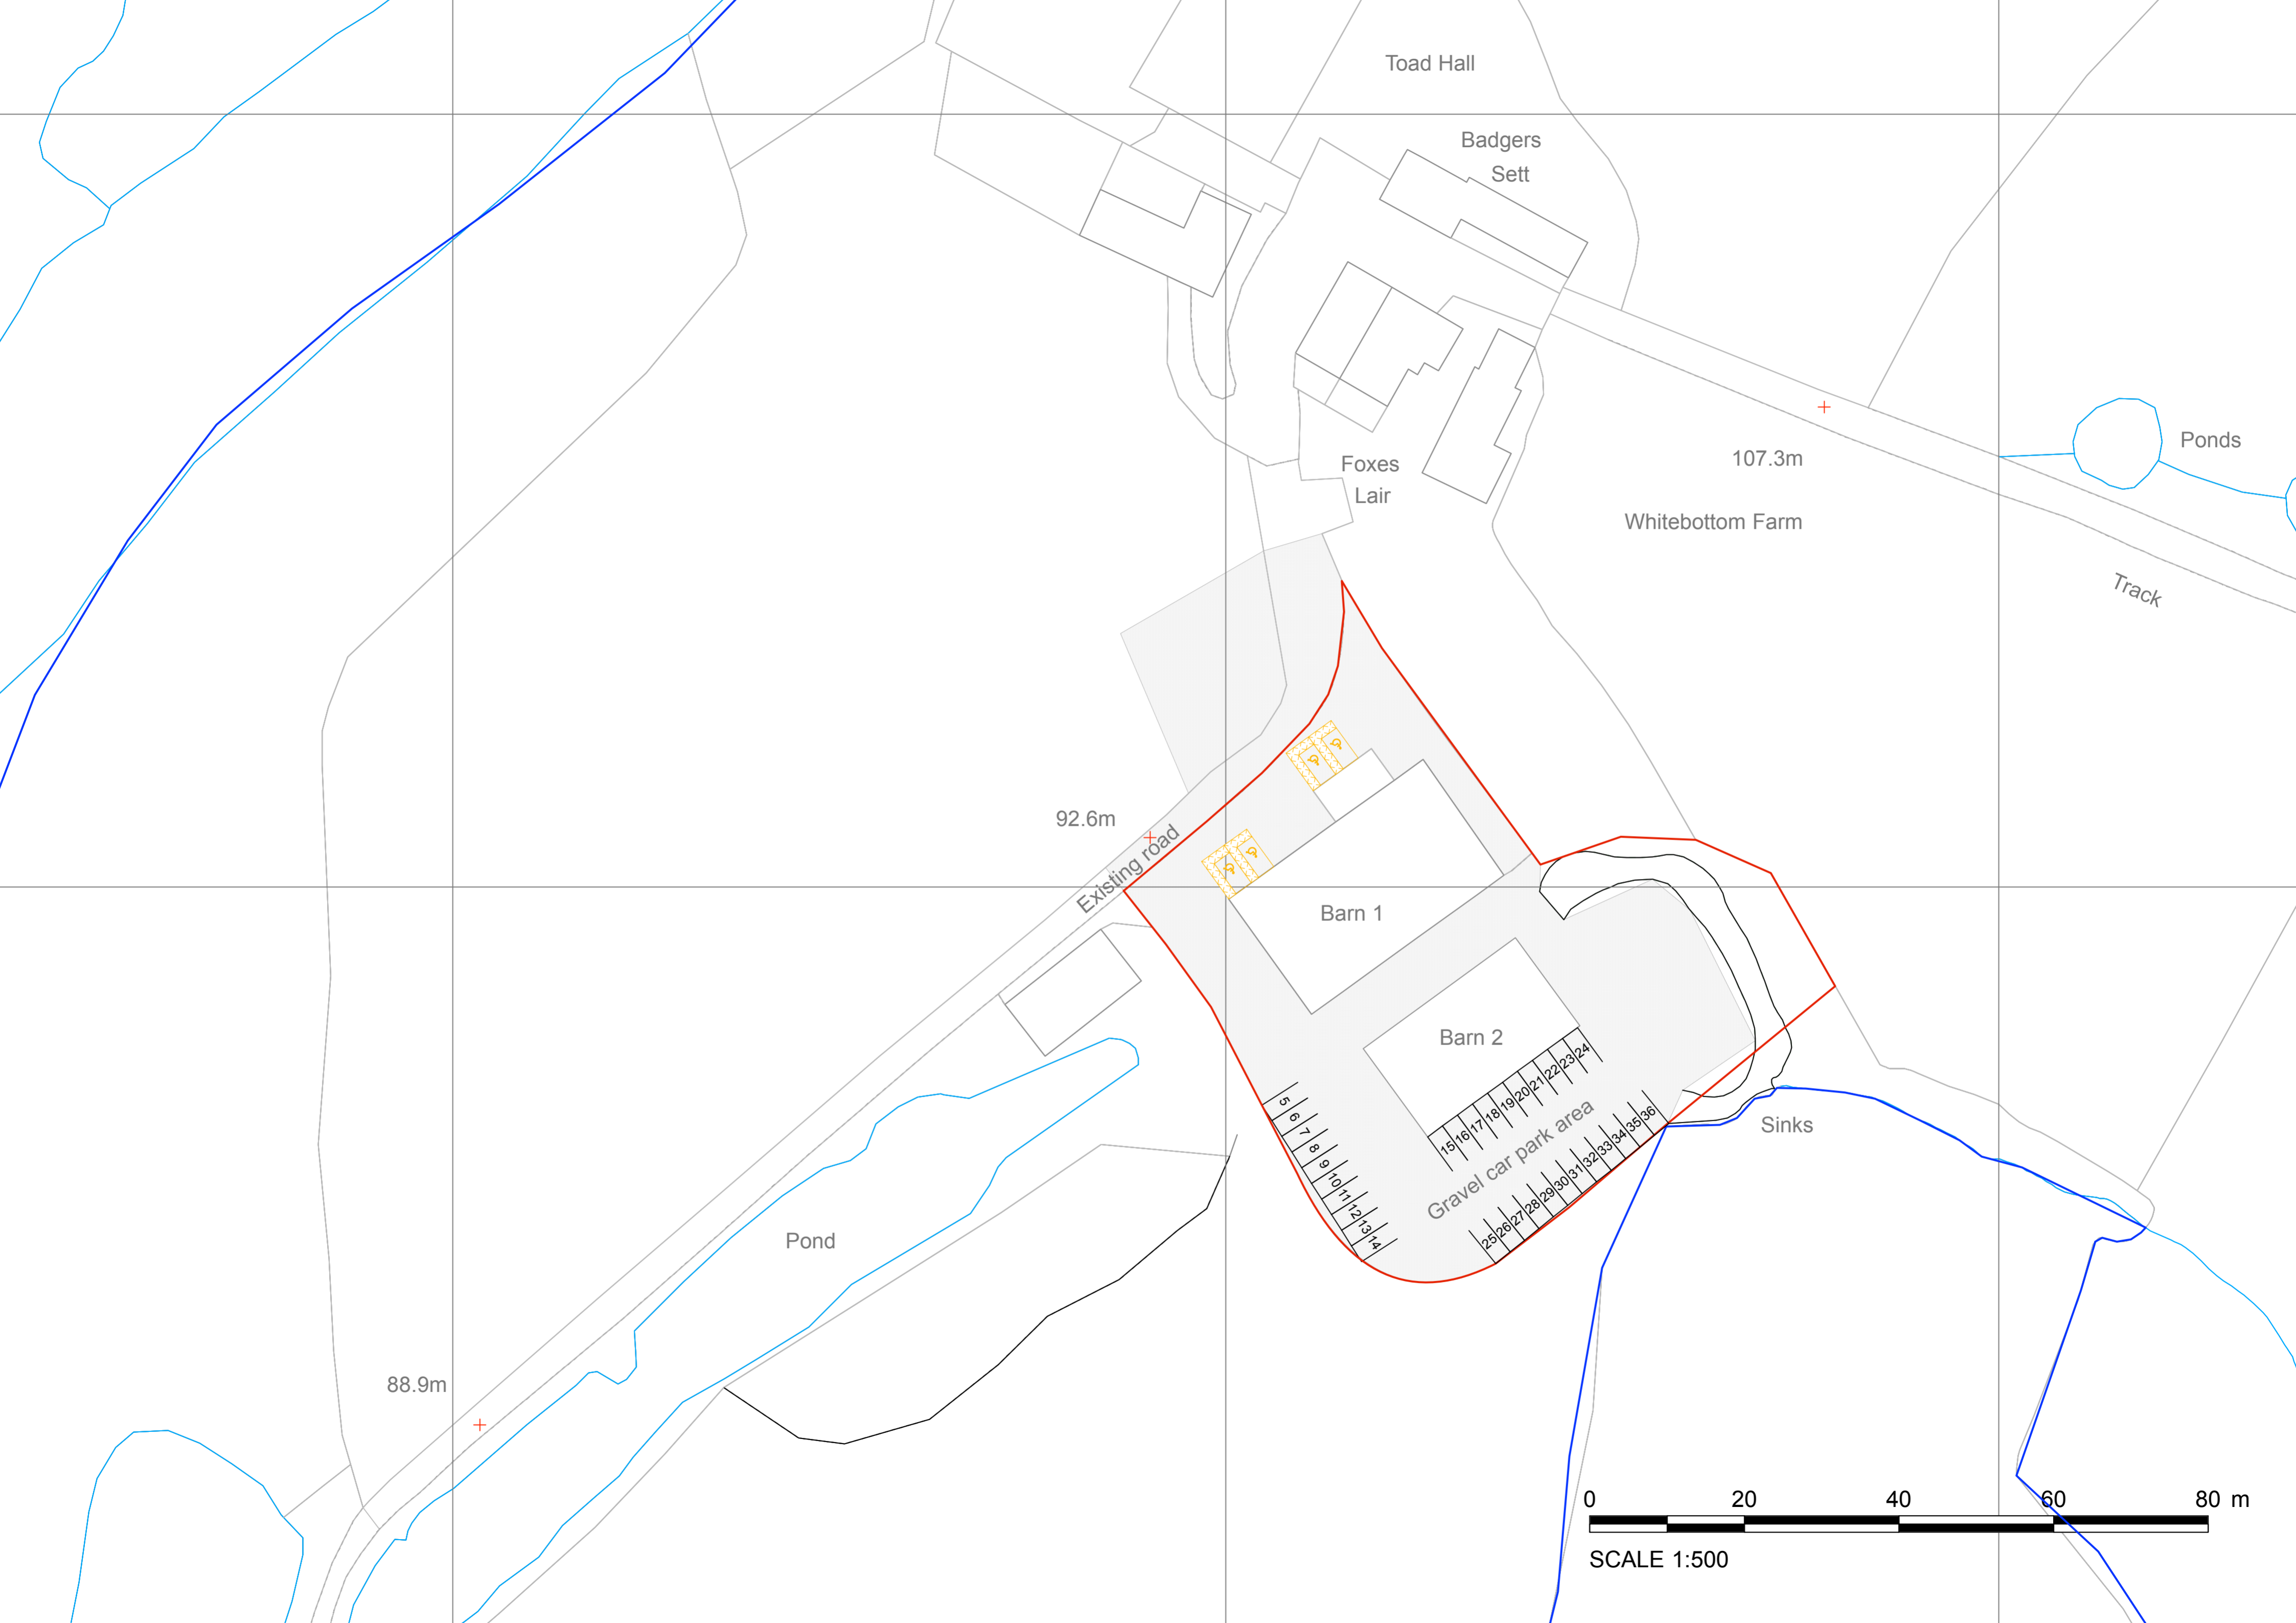

Toad Hall

Badgers
Sett

Foxes
Lair

Whitebottom Farm

Ponds

Track

92.6m

Existing road


Barn 1

Barn 2

Pond

Sinks

88.9m


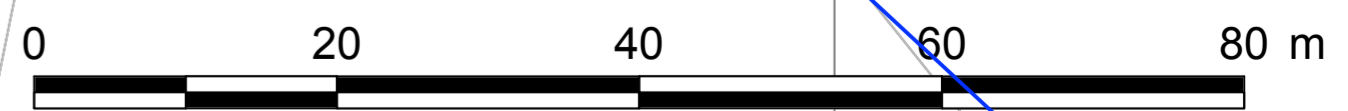


SCALE 1:500


NOTES:

Randfield Associates take no responsibility for any dimensions obtained by scaling from this drawing. If no dimension is shown the recipient must ascertain the dimension specifically from the Architect or by site measurement. Supplying this drawing in digital form is solely for convenience and no reliance may be placed on digital data. All data must be checked against hard copy. Dimensions must be checked on site. Any discrepancies must be reported to the Architect immediately. This drawing is copyright of Randfield Associates.

REV:	BY:	DESCRIPTION:	DATE:

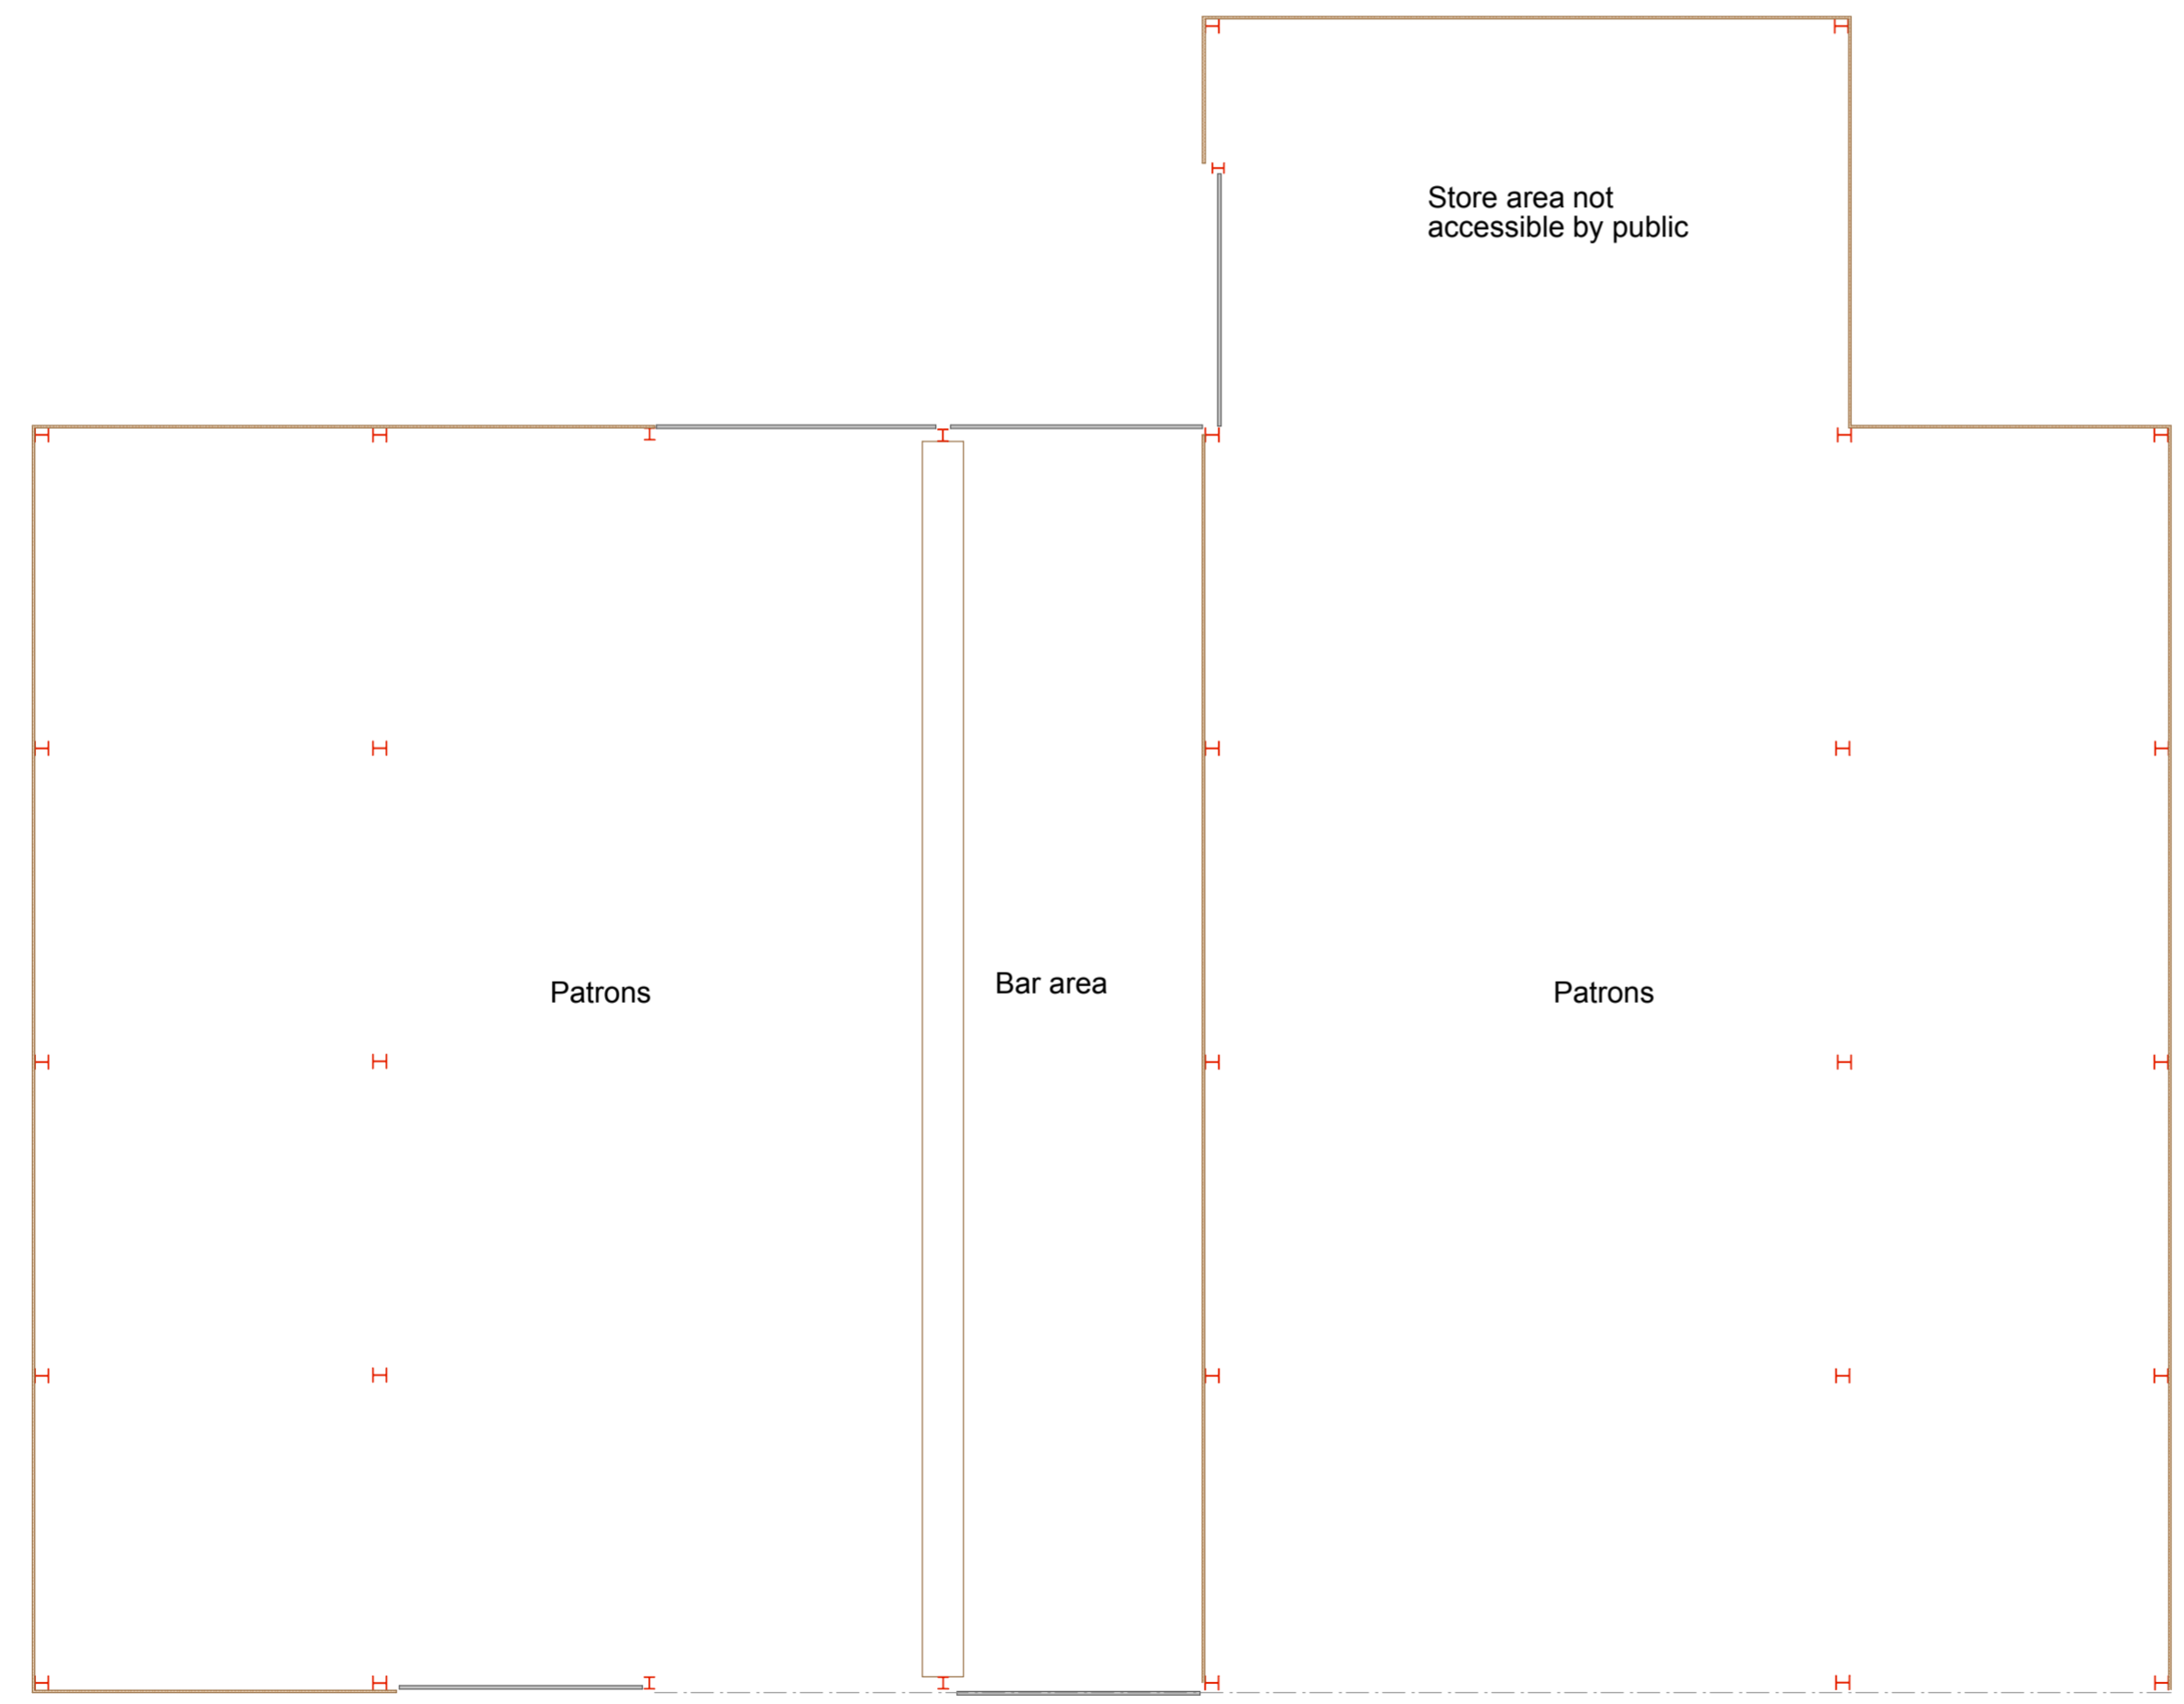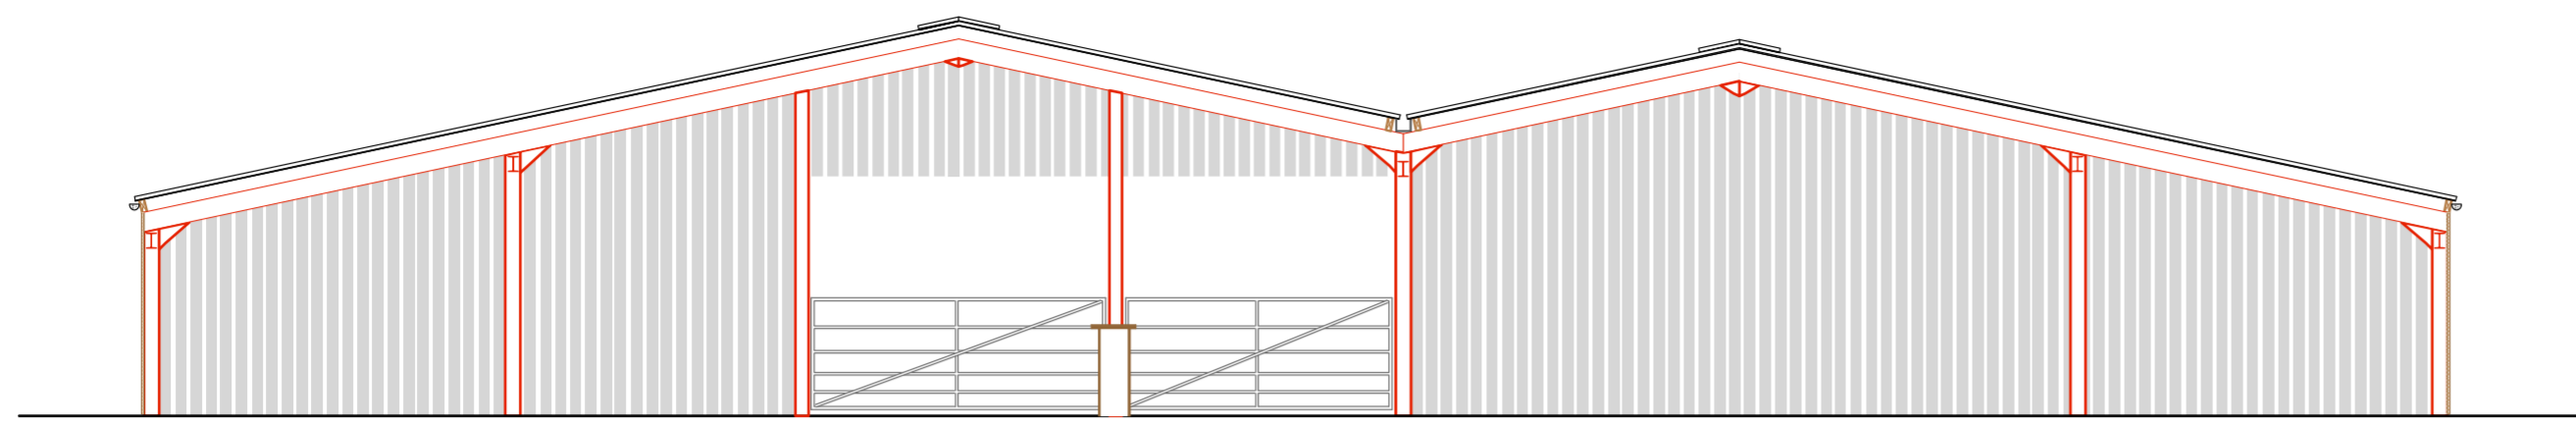

space between barn and stage

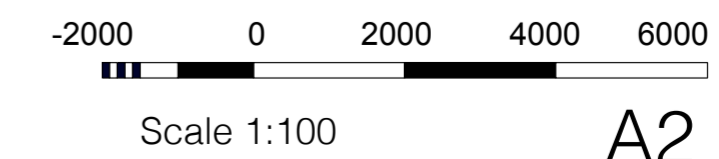

A2

RIBA
CHARTERED
PRACTICE

Architects - Designers
Planning - Interior Design - Surveys
Historic and Listed Buildings


T: 0161 427 8485
E: info@randfieldassociates.co.uk
W: www.randfieldassociates.co.uk
A: Forge Bank Studio, 1A Longhurst Lane,
Marple Bridge, Stockport, Cheshire,
SK6 5AE




Client:	Blackthorn Festival		
Job:	Blackthorn Barn Proposed Acoustic Wall and Amended Layout		
Drawing:	Existing Plan and Elevation		
Scale:	1:100	Date:	-
Job No:	3285	Dwg No:	03
		Rev:	-

Randfield Associates take no responsibility for any dimensions obtained by scaling from this drawing. If no dimension is shown the recipient must ascertain the dimension specifically from the Architect or by site measurement. Supplying this drawing in digital form is solely for convenience and no reliance may be placed on digital data. All data must be checked against hard copy. Dimensions must be checked on site. Any discrepancies must be reported to the Architect immediately. This drawing is copyright of Randfield Associates.


REV.	BY:	DESCRIPTION:	DATE:

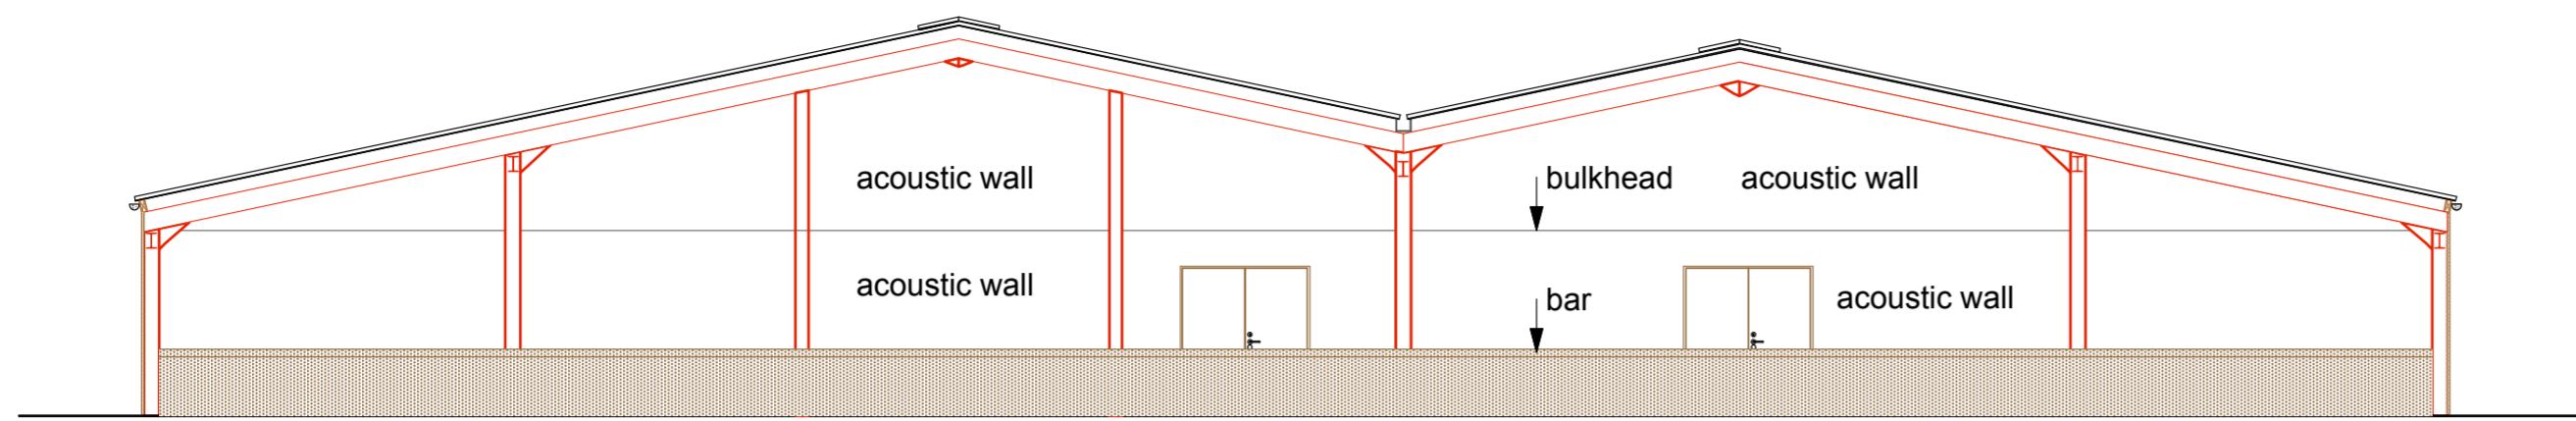

ELEVATION ON BACK WALL

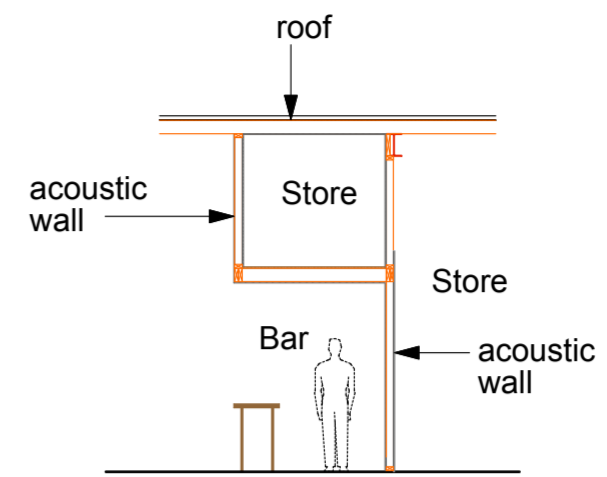


SECTION ON BAR
acoustic wall to be continuous across width and height of end wall of barn

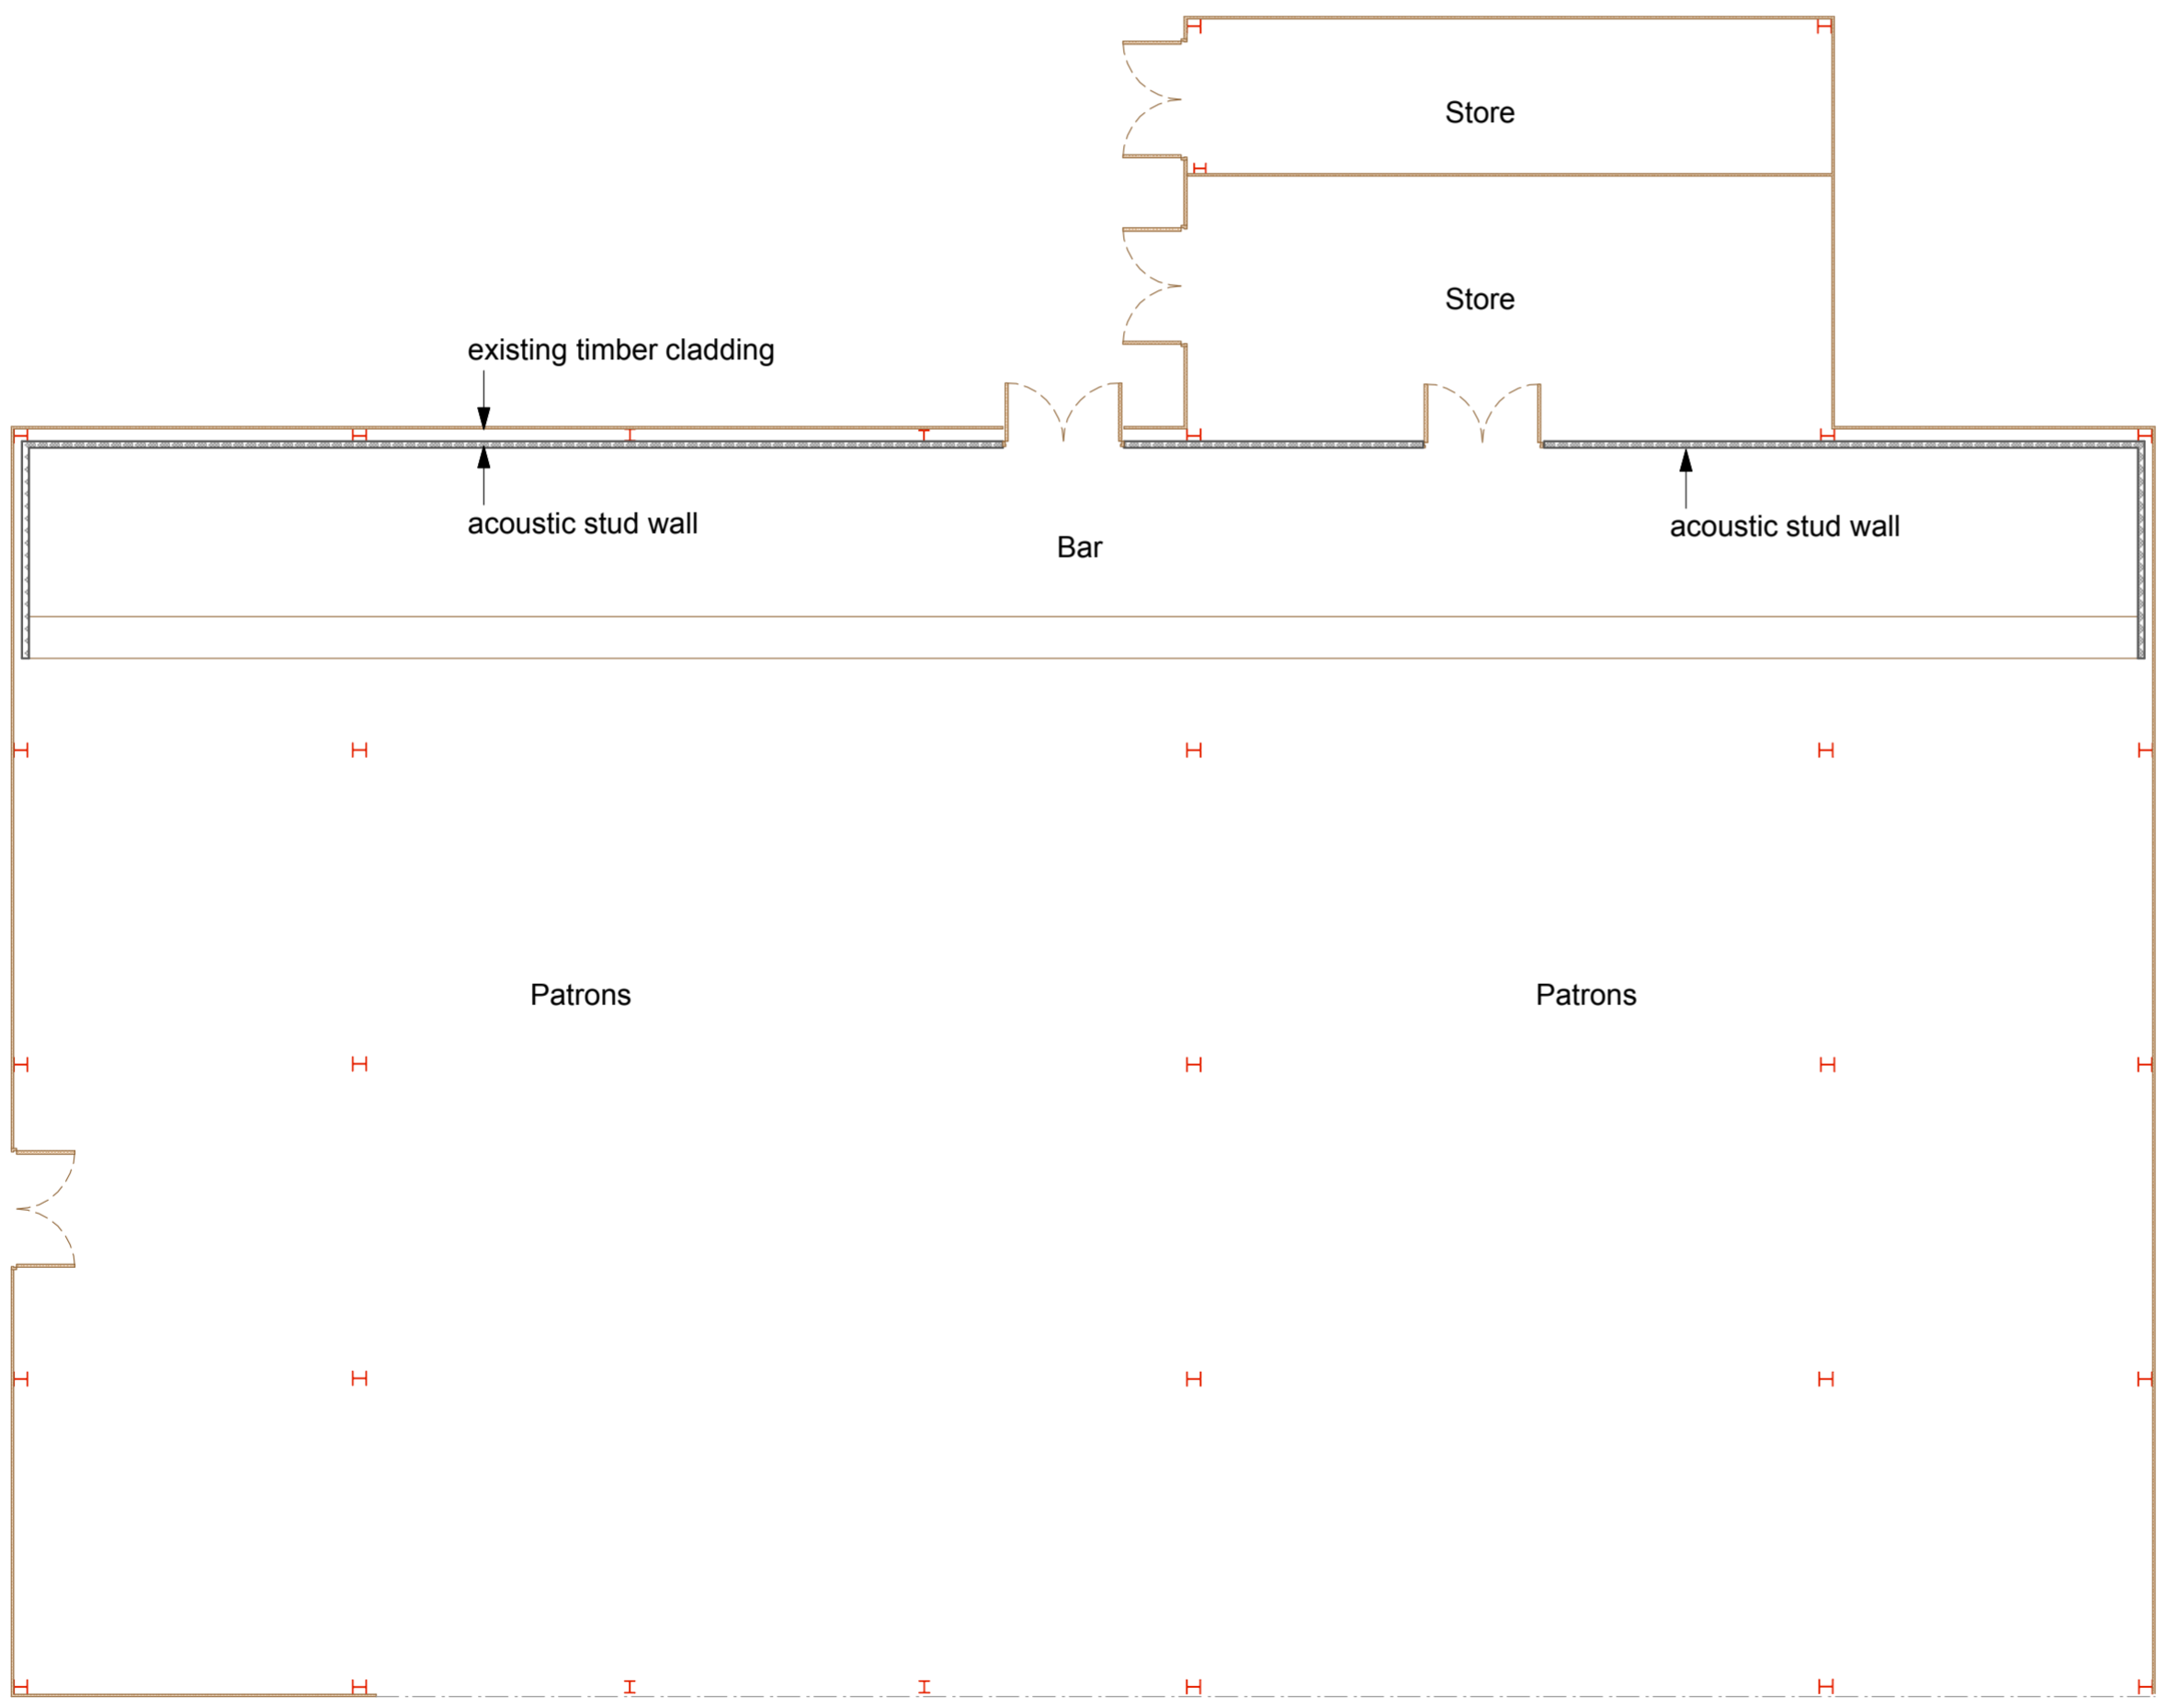

PLAN

space between barn and stage

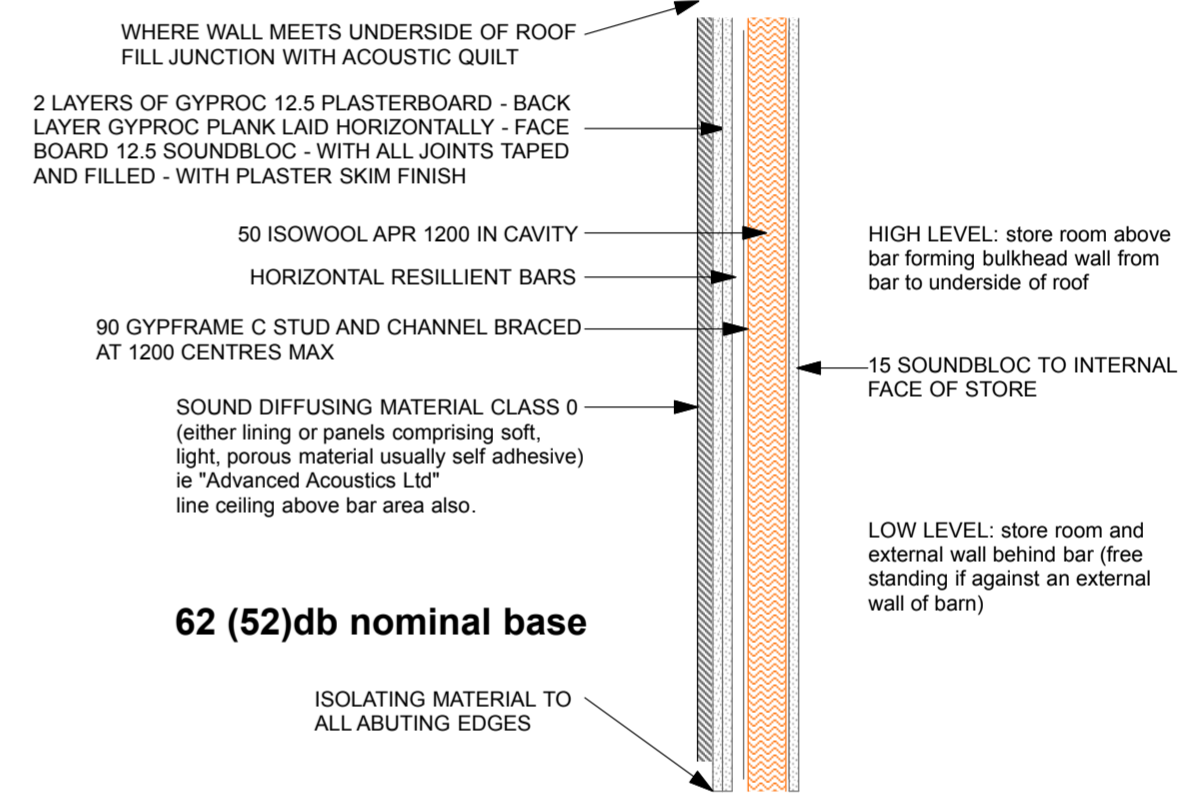

ACOUSTIC WALL DETAIL
DETAIL AS BRITISH GYPSUM RECOMMENDATIONS

RIBA
CHARTERED
PRACTICE

Architects - Designers
Planning - Interior Design - Surveys
Historic and Listed Buildings

T: 0161 427 8485
E: info@randfieldassociates.co.uk
W: www.randfieldassociates.co.uk
A: Forge Bank Studio, 1A Longhurst Lane,
Marple Bridge, Stockport, Cheshire,
SK6 5AE

RA
RANDFIELD
ASSOCIATES
Randfield Associates Limited
Company No. 8473488

Client:	Blackthorn Festival		
Job:	Blackthorn Barn Proposed Acoustic Wall and Amended Layout		
Drawing:	Proposed Plan/ Elevation/ Section/ Detail		
Scale:	1:100	Date:	-
Job No:	3285	Dwg No:	23
		Rev:	-

