


This map is reproduced from Ordnance Survey material with the permission of Ordnance Survey on behalf of the Controller of Her Majesty's Stationery Office © Crown copyright. Unauthorised reproduction infringes Crown copyright and may lead to prosecution or civil proceedings. Stockport Metropolitan Borough Council 100019571 2023

**KEY:**

- Carriageway
- Footway
- Proposed road humps construction details to be confirmed

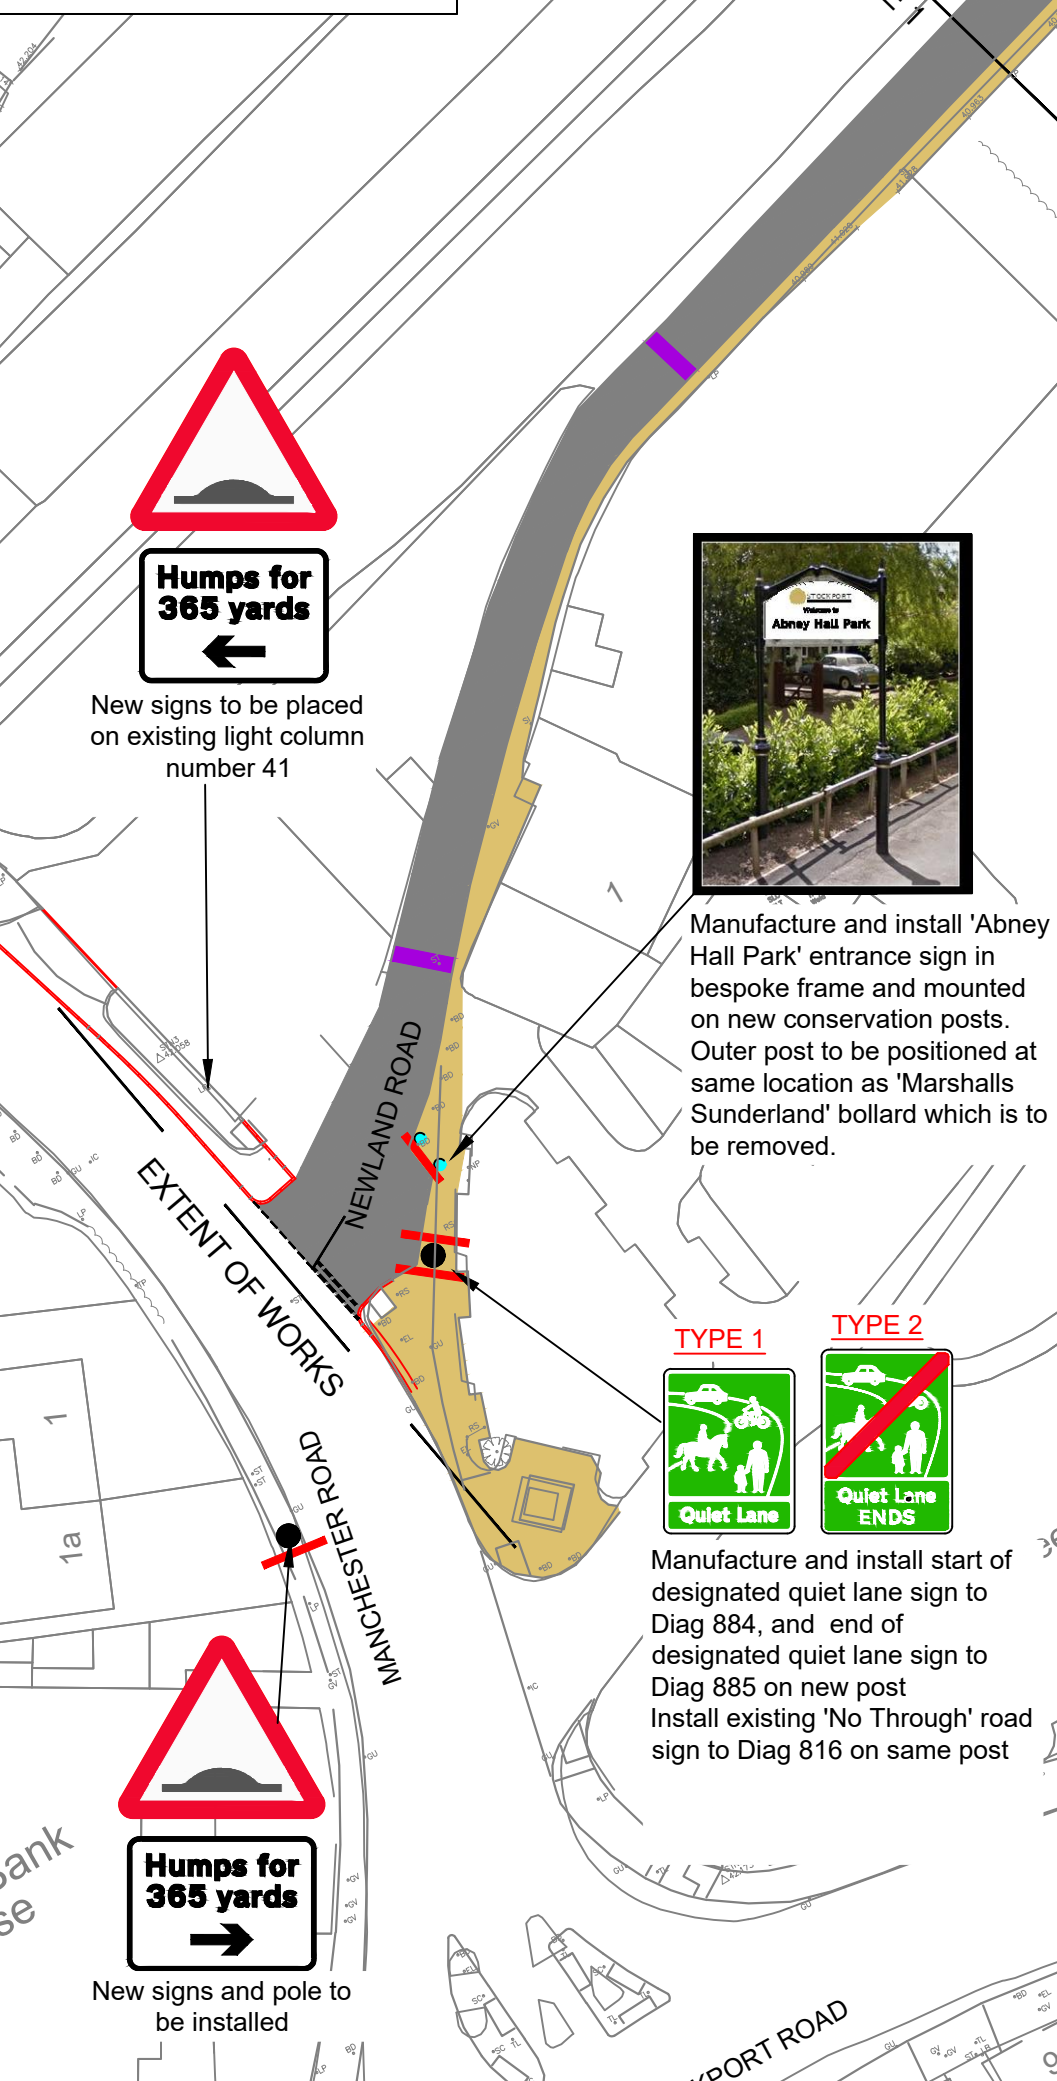

A	RPO	PH	08.09.23	FOR CONSULTATION
Rev.	Drawn	Checked	Date	Revision Details



**STOCKPORT**  
METROPOLITAN BOROUGH COUNCIL

HIGHWAYS AND TRANSPORTATION  
STOPFORD HOUSE  
STOCKPORT SK1 3XE

MARK GLYNN  
DIRECTOR OF PLACE MANAGEMENT

JOB TITLE  
**ITB PHASE 2**

DRAWN RPO	ENGINEER PH	CHECKED PH	APPROVED NW
DATE 25/08/23	DATE	DATE	DATE
SCALE 1:500	SCG No.		
DRAWING NUMBER 5224_06_100_01			Revision A
DRAWING TITLE <b>TRAFFIC CALMING SHEET 1 OF 2</b>			


This map is reproduced from Ordnance Survey material with the permission of Ordnance Survey on behalf of the Controller of Her Majesty's Stationery Office © Crown copyright. Unauthorised reproduction infringes Crown copyright and may lead to prosecution or civil proceedings. Stockport Metropolitan Borough Council 100019571 2023



Chorlton Brook

FB

EXTENT OF WORKS

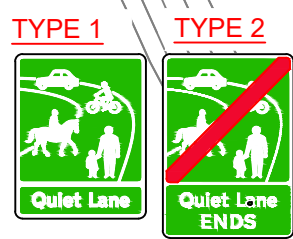

Manufacture and install start of designated quiet lane sign to Diag 884, and end of designated quiet lane sign to Diag 885 on new post

Club

NEWLAND ROAD

CUT LINE 2  
CUT LINE 2

Pond

**KEY:**

- Carriageway
- Footway
- Proposed road humps construction details to be confirmed

A	RPO	PH	08.09.23	FOR CONSULTATION
Rev.	Drawn	Checked	Date	Revision Details



**STOCKPORT**  
METROPOLITAN BOROUGH COUNCIL

HIGHWAYS AND TRANSPORTATION  
STOPFORD HOUSE  
STOCKPORT SK1 3XE

MARK GLYNN  
DIRECTOR OF PLACE MANAGEMENT

JOB TITLE  
**ITB PHASE 2**

DRAWN RPO	ENGINEER PH	CHECKED PH	APPROVED NW
DATE 25/08/23	DATE	DATE	DATE
SCALE 1:500	SCG No.		
DRAWING NUMBER 5224_06_100_02			Revision A
DRAWING TITLE <b>TRAFFIC CALMING SHEET 2 OF 2</b>			