










REVOCATIONS:

-  No Waiting at Any Time
-  No Waiting
-  No Loading/Unloading
-  Limited Waiting
-  To be Revoked

PROPOSED:

-  No Waiting at Any Time
-  No Loading/Unloading
-  Limited Waiting
-  Measurements

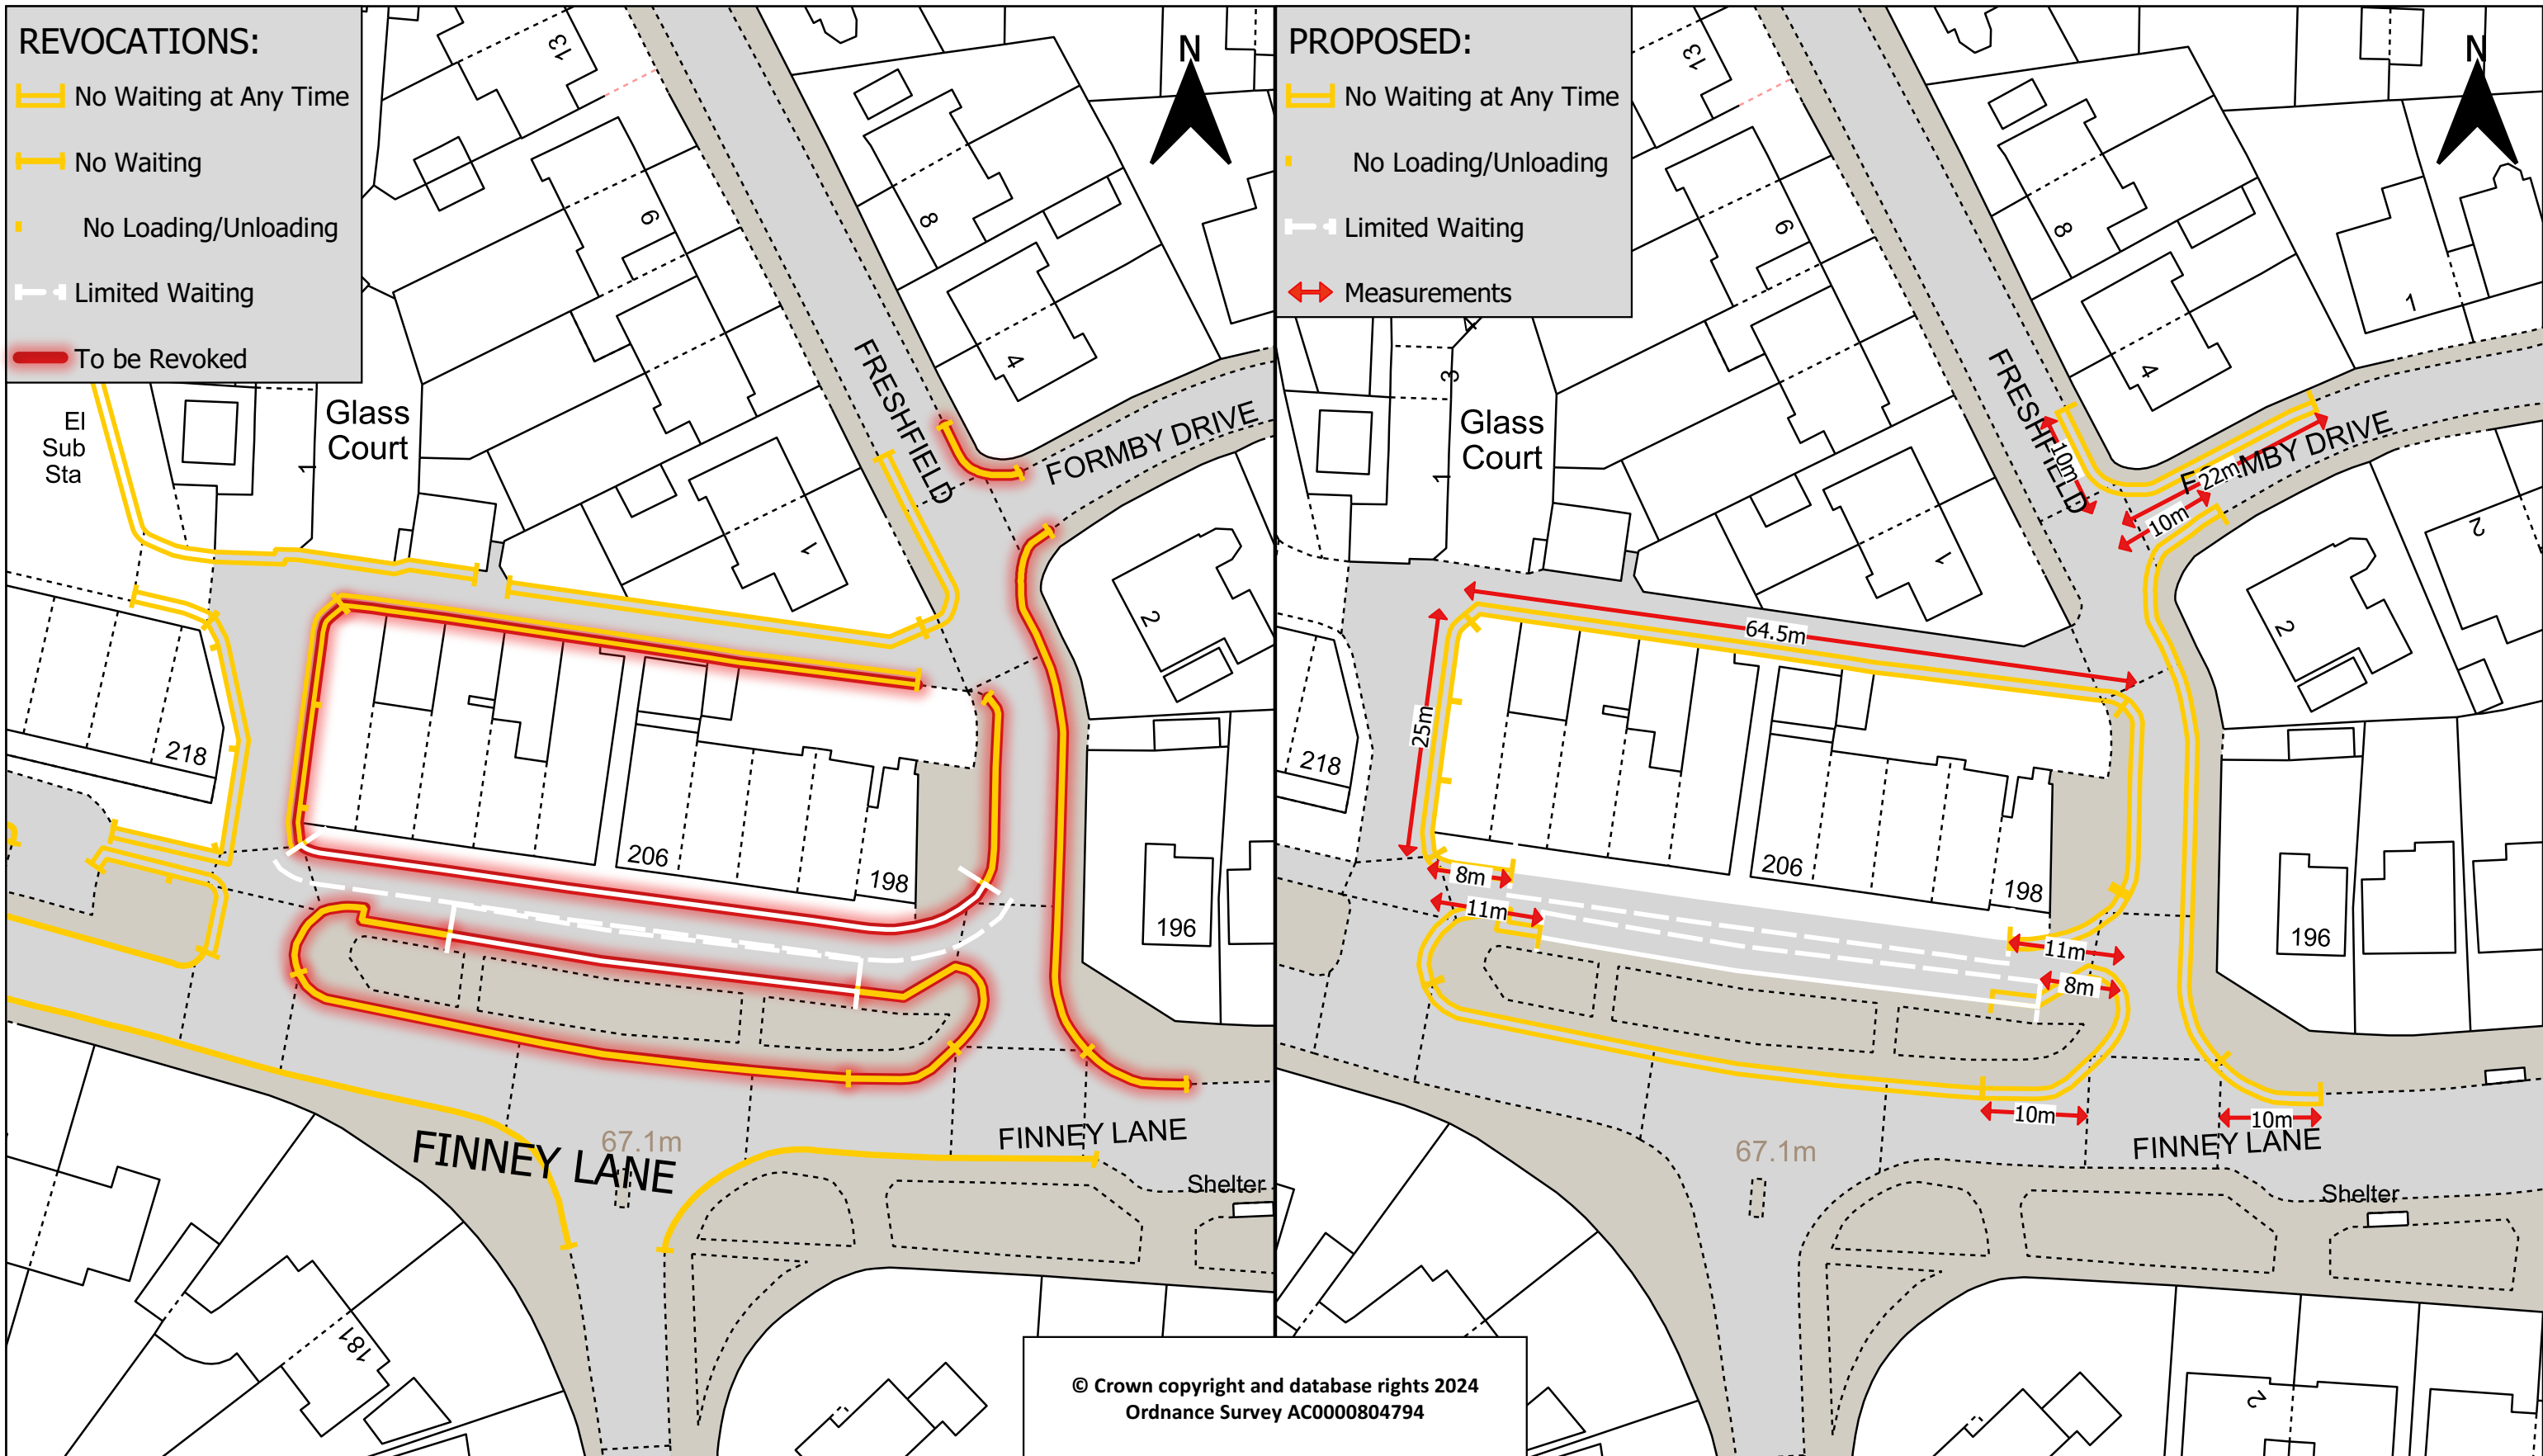

© Crown copyright and database rights 2024
Ordnance Survey AC0000804794



STOCKPORT
METROPOLITAN BOROUGH COUNCIL

Service to place

Highways and Transportation
Stopford House
Stockport, SK1 3XE

JOB TITLE:
Proposed Traffic Regulation Order 'No Waiting at Any Time'

DRAWING TITLE:
Finney Lane/ Freshfields/ Formby Drive, Heald Green

DRAWN:
KC

DATE:
02.24

ENGINEER:
DK

DATE:
02.24

CHECKED:
NR

DATE:
02.24

APPROVED:
EPS

DATE:
02.24

SCALE: 1:600 @ A3

Drawing No: NM8-5047-001

Revisions:
C