




This map is reproduced from Ordnance Survey material with the permission of Ordnance Survey on behalf of the Controller of Her Majesty's Stationery Office  
 © Crown copyright. Unauthorised reproduction infringes Crown copyright and may lead to prosecution or civil proceedings. Stockport Metropolitan Borough Council 1000195/71 2017

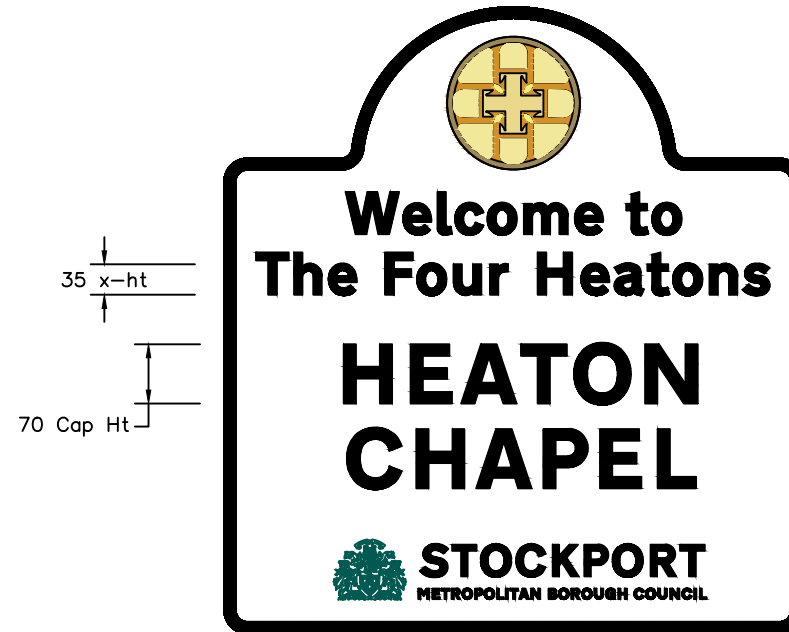

Scheme Ref.	Wd Bdy	
Sign Ref.	Heaton Chapel 003	x-height 35.0
Letter colour	BLACK	SIGN FACE
Background	WHITE	Width 670 mm
Border	BLACK	Height 725 mm
Material	Class R3B-UK	Area 0.49 m <sup>2</sup>

- Cyan 24 Magenta 21 Yellow 00 Black 00 (Inner & Shape)
- Cyan 17 Magenta 26 Yellow 00 Black 00 (Petal Colour)
- Cyan 57 Magenta 58 Yellow 00 Black 00 (H)
- Pantone 8382c - Lettering of Area
- Pantone 8383c for both lines (around Circle and Outer Rim)
- Black to be Conservative Black
- Fonts - Cyan 2 Magenta 2 Yellow 22 Black 00 (H)

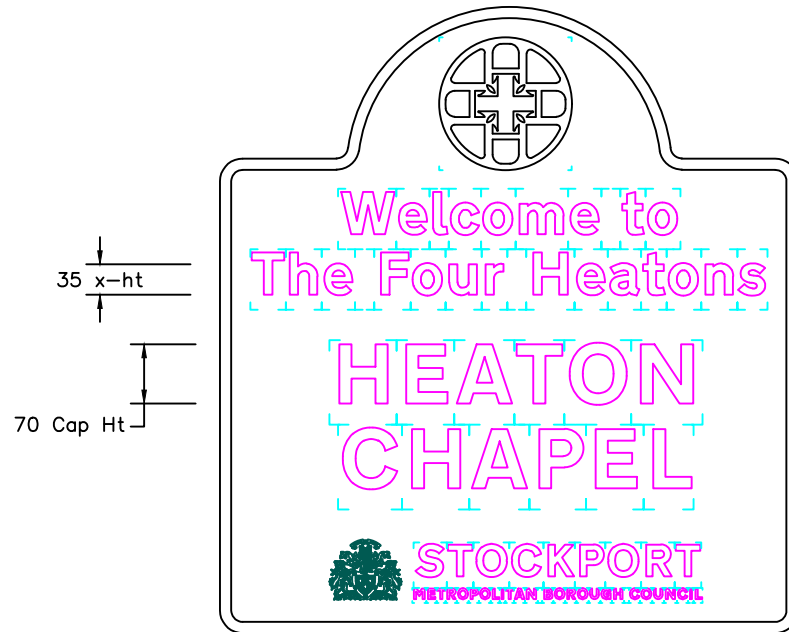

**STOCKPORT**  
 METROPOLITAN BOROUGH COUNCIL  
 HIGHWAYS AND TRANSPORTATION  
 STOPFORD HOUSE  
 STOCKPORT SK1 3XE  
 Tel : 0161 474

CAROLINE SIMPSON  
 CORPORATE DIRECTOR  
 PLACE

AMENDMENTS				
DRAWN	CHECKED	DATE	No	AMENDMENT
XX	XX	XX.XX.XX	A	XX

<b>JOB TITLE</b>	THE HEATONS SIGNAGE
<b>DRAWING TITLE</b>	HEATON CHAPEL

Drawn	Engineer	Checked	Approved
JFY	CP	JG	EPS
Date 09/18	Date 09/18	Date 09/18	Date 09/18
Scale NTS			
Drawing No. NM157/6206/02/C/SD1			Revision A