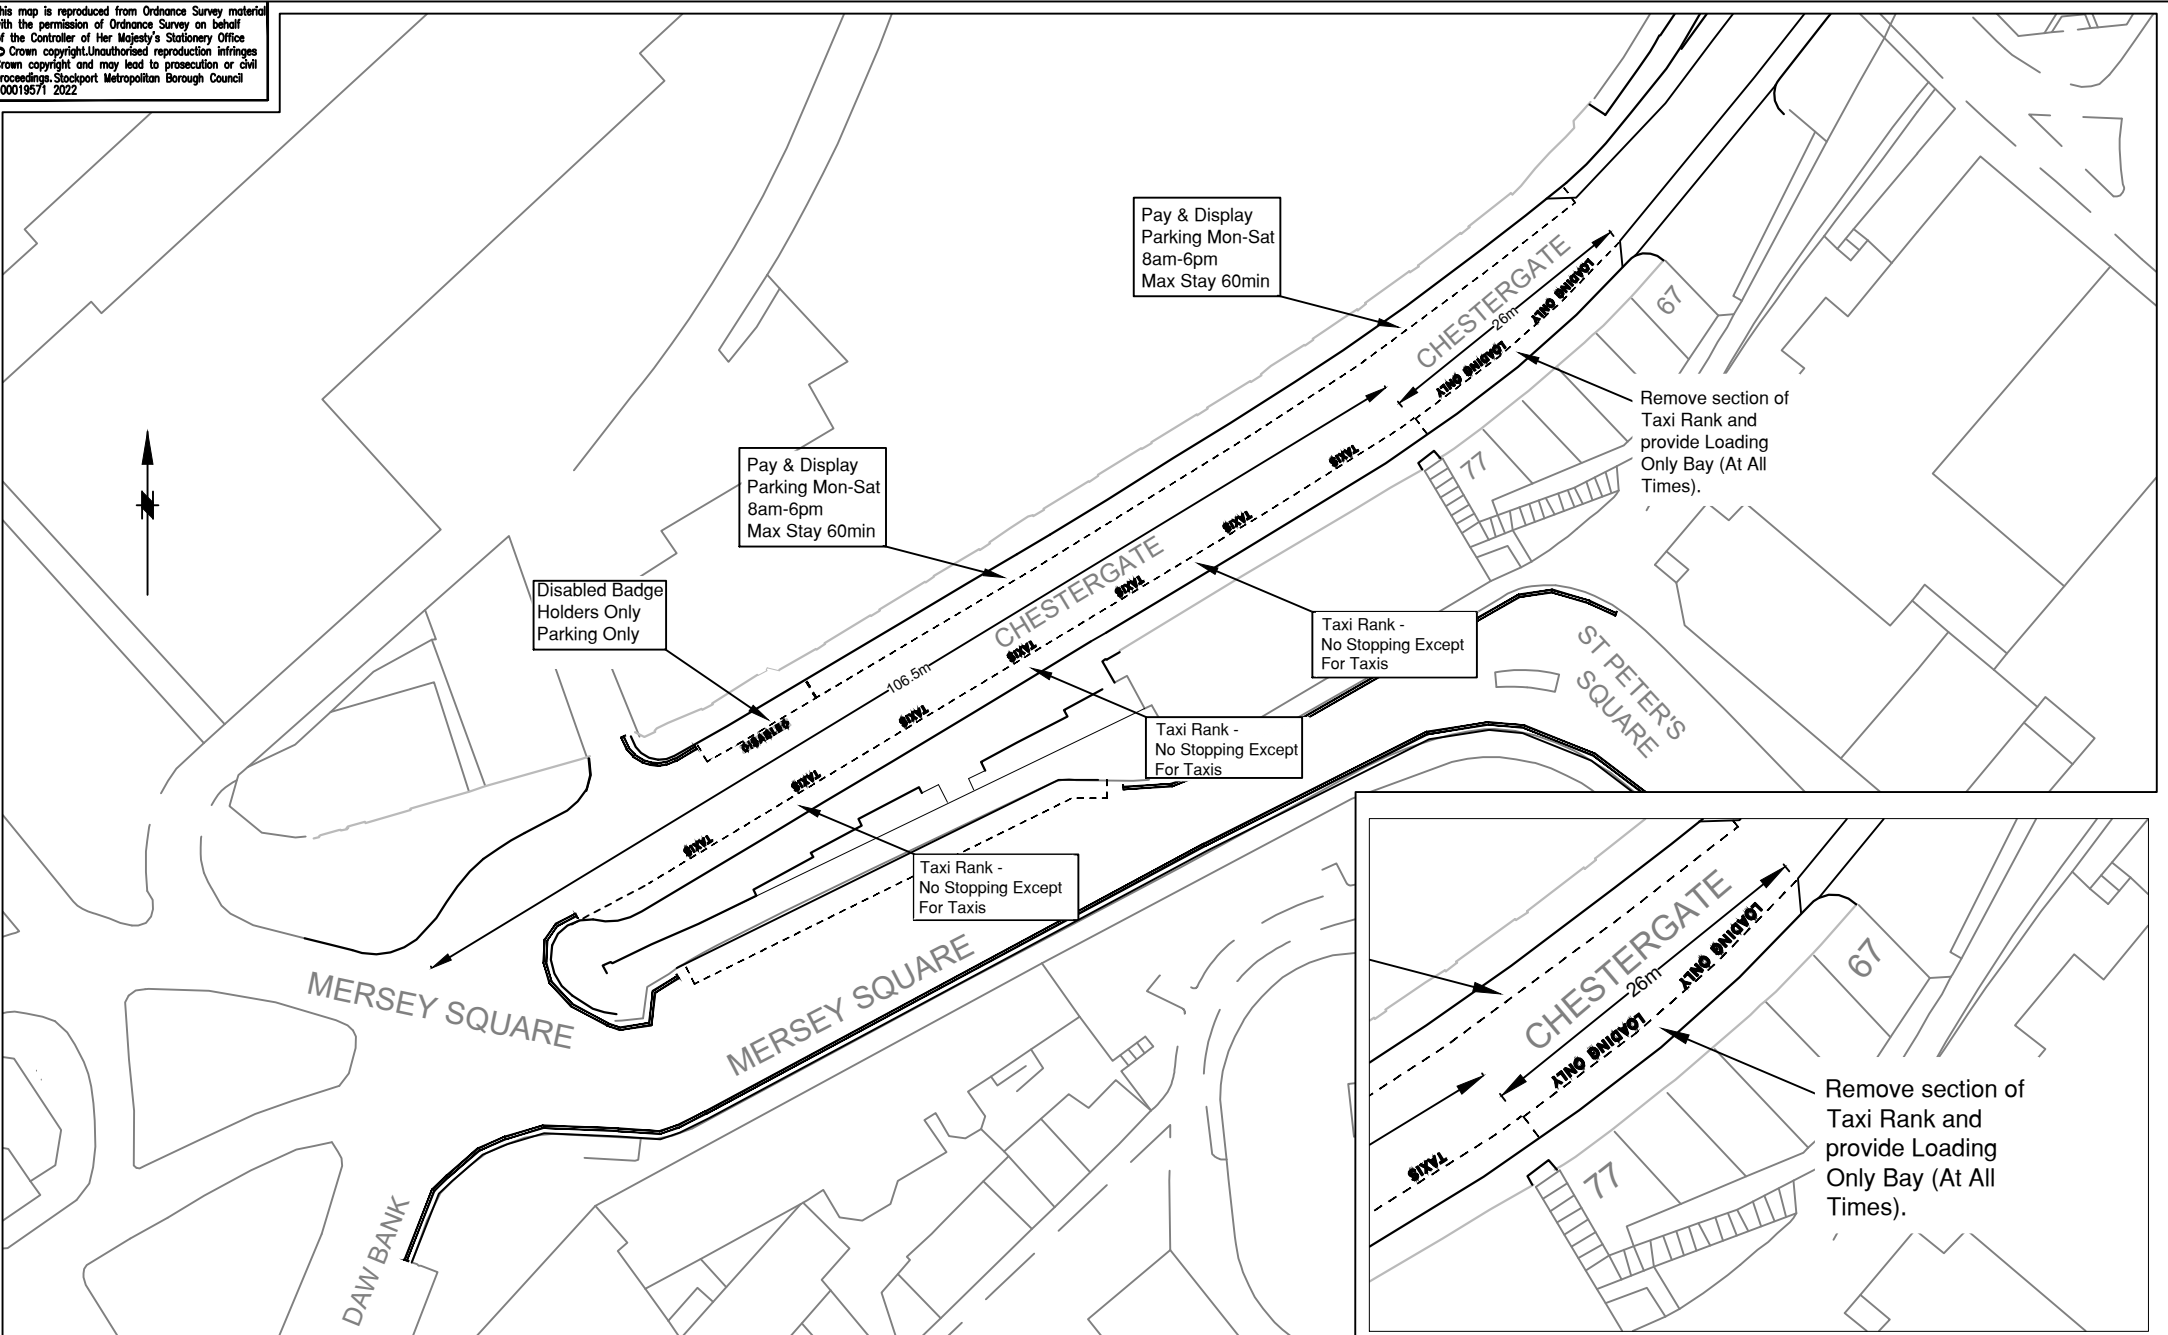



This map is reproduced from Ordnance Survey material with the permission of Ordnance Survey on behalf of the Controller of Her Majesty's Stationery Office. © Crown copyright. Unauthorised reproduction infringes Crown copyright and may lead to prosecution or civil proceedings. Stockport Metropolitan Borough Council 10001957/1 2022

STOCKPORT
METROPOLITAN BOROUGH COUNCIL
HIGHWAYS AND TRANSPORTATION
STOPFORD HOUSE
STOCKPORT SK1 3XE
TEL

SERVICES TO PLACE

AMENDMENTS				
DRAWN	CHECKED	DATE	No	AMENDMENT

JOB TITLE

Chestergate, Stockport

Experimental TRO - Proposed Loading Bay

Drawn	Engineer	Checked	Approved
SA	SA	EPS	EPS
Date	Date	Date	Date
06/02/24	06/02/24	06/02/24	06/02/24
Scale			
NTS			
Drawing No.			Revision
NM8 - Chestergate-01			