



This map is reproduced from Ordnance Survey material with the permission of Ordnance Survey on behalf of the Controller of Her Majesty's Stationery Office © Crown copyright. Unauthorised reproduction infringes Crown copyright and may lead to prosecution or civil proceedings. Stockport Metropolitan Borough Council 100019571 2022

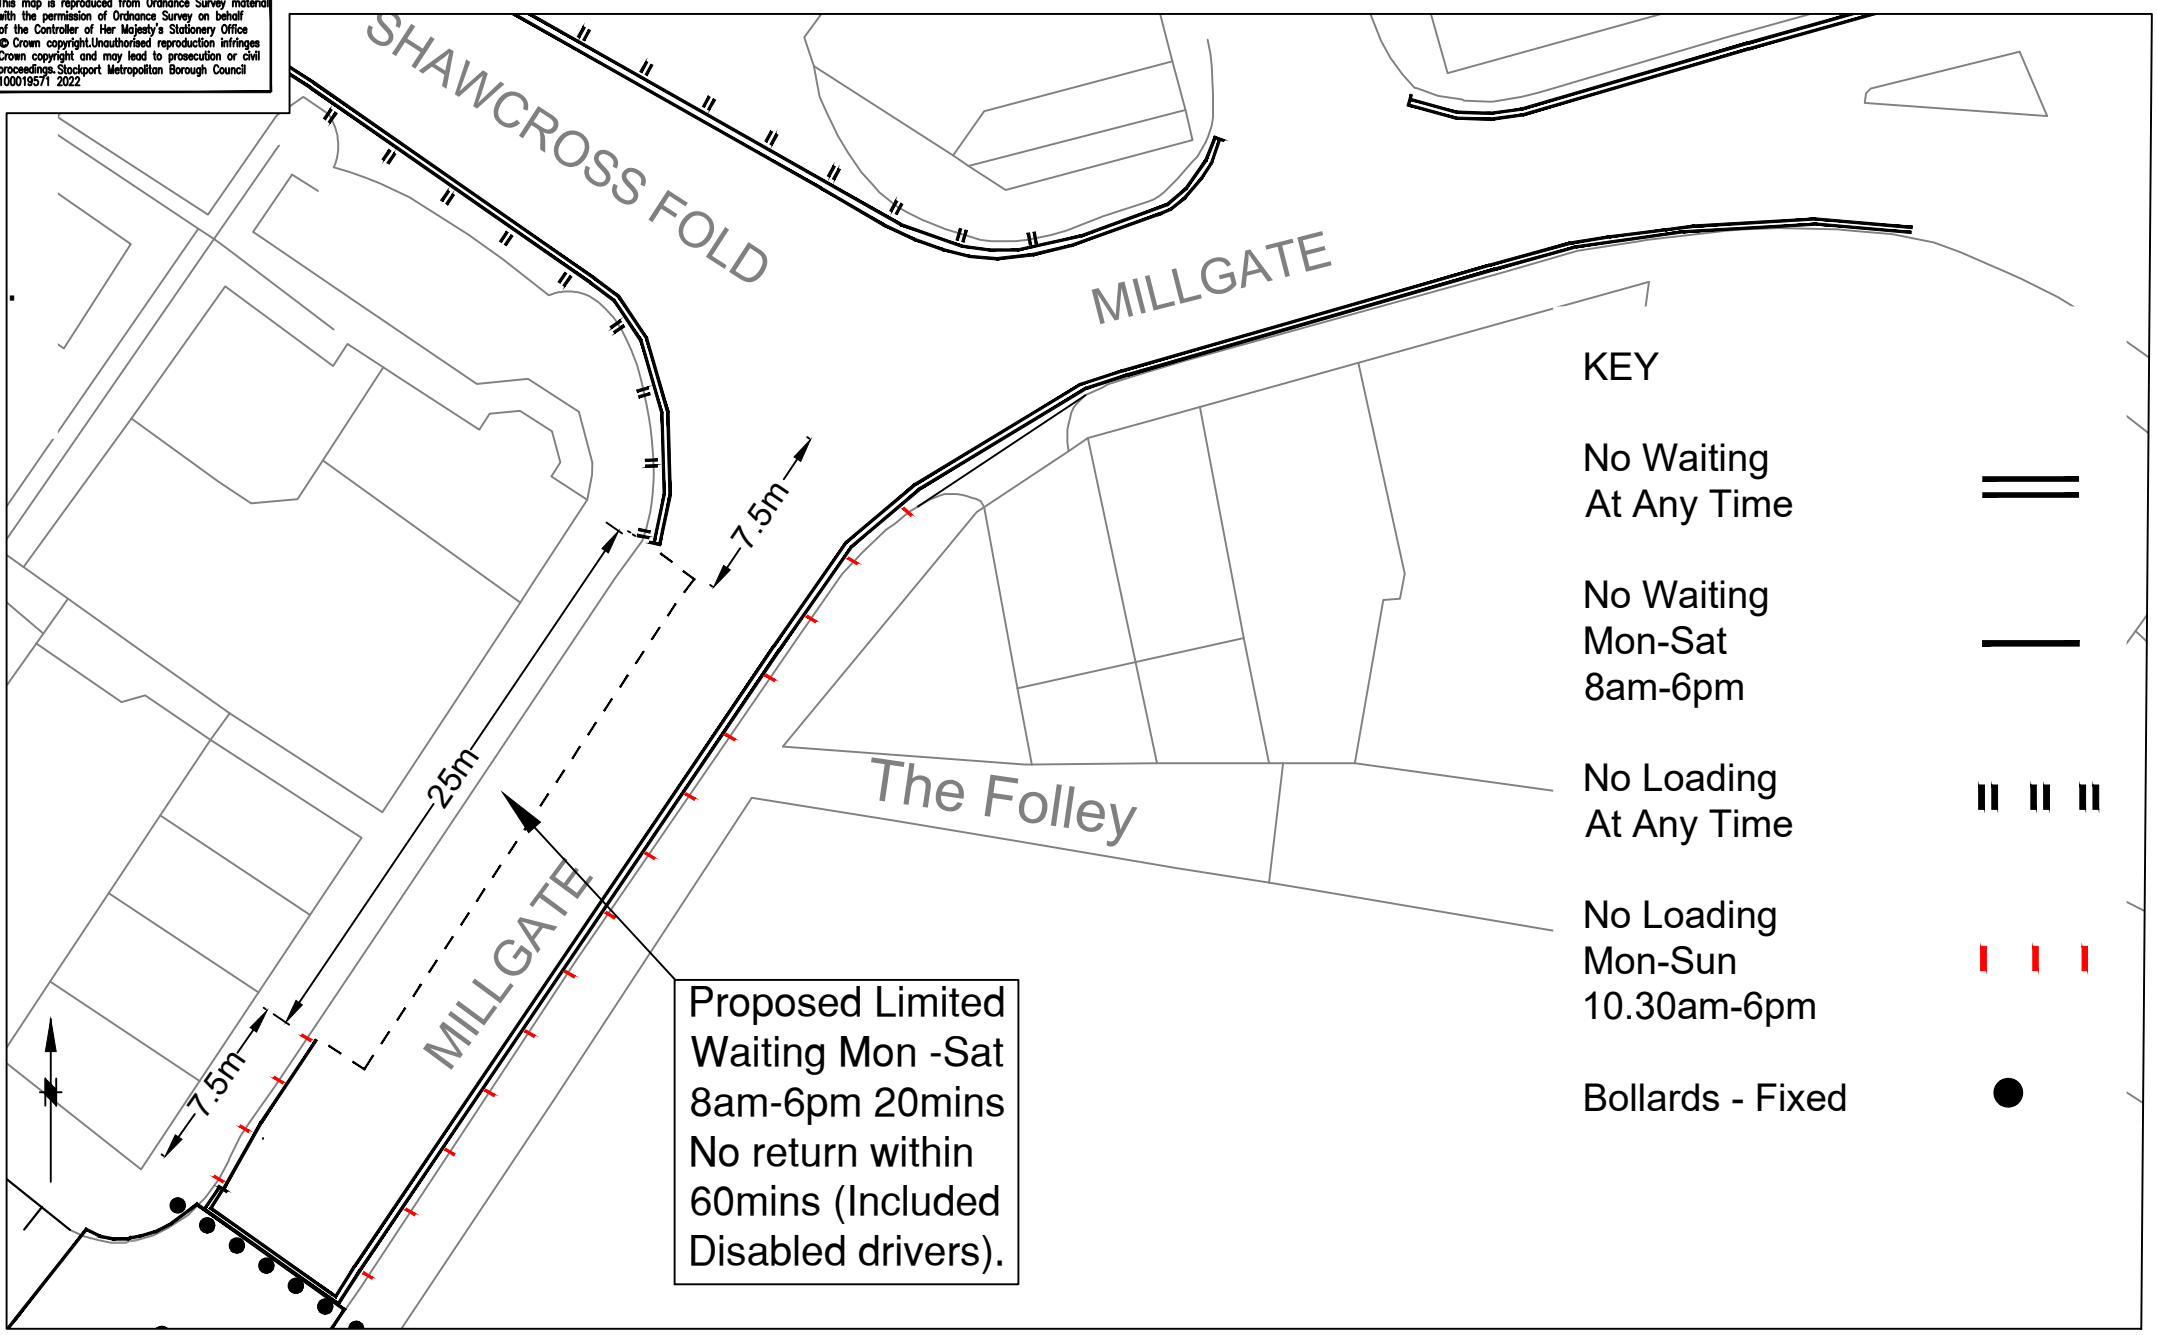


Proposed Limited Waiting Mon -Sat 8am-6pm 20mins No return within 60mins (Included Disabled drivers).

KEY


No Waiting At Any Time 

No Waiting Mon-Sat 8am-6pm 

No Loading At Any Time 

No Loading Mon-Sun 10.30am-6pm 

Bollards - Fixed 



**STOCKPORT**  
METROPOLITAN BOROUGH COUNCIL  
HIGHWAYS AND TRANSPORTATION  
STOPFORD HOUSE  
STOCKPORT SK1 3WE  
TEL

AMENDMENTS				
DRAWN	CHECKED	DATE	No	AMENDMENT

JOB TITLE
Millgate, Stockport
Experimental TRO - Limited Waiting Bay

Drawn SA	Engineer SA	Checked EPS	Approved EPS
Date 06/02/24	Date 06/02/24	Date 06/02/24	Date 06/02/24
Scale NTS			Revision
Drawing No. NM8 - Millgate-01			