


This map is reproduced from Ordnance Survey material with the permission of Ordnance Survey on behalf of the Controller of Her Majesty's Stationery Office © Crown copyright. Unauthorised reproduction infringes Crown copyright and may lead to prosecution or civil proceedings. Stockport Metropolitan Borough Council 100019571 2022

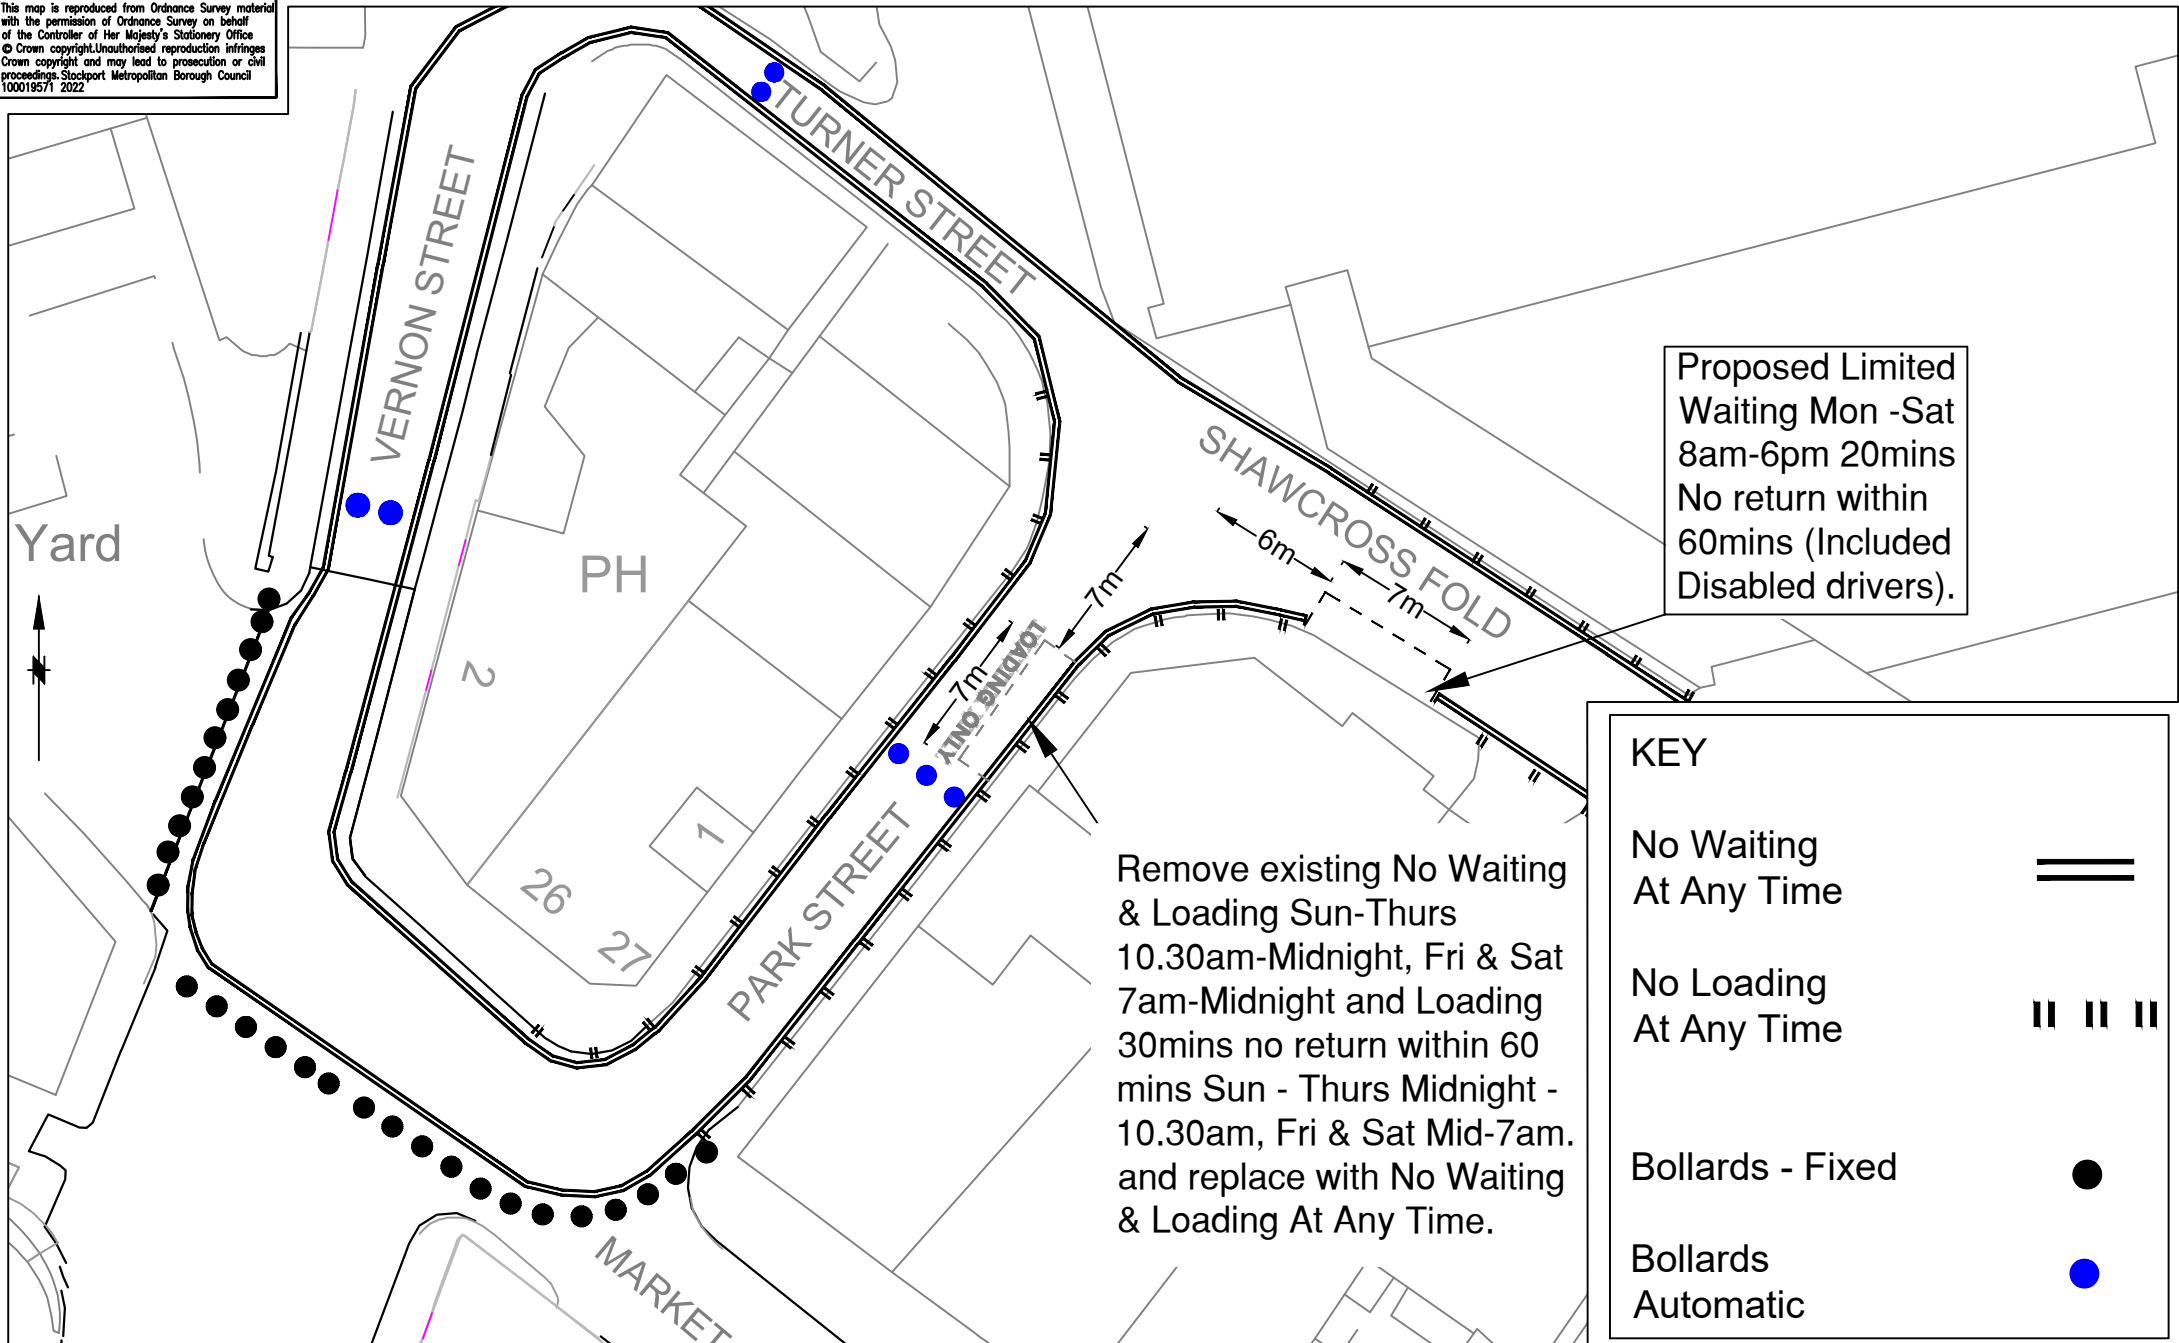

AMENDMENTS				
DRAWN	CHECKED	DATE	No	AMENDMENT

JOB TITLE
Park Street/Shawcross Fold, Stockport
Experimental TRO - Proposed Limited Waiting Bay

Drawn SA	Engineer SA	Checked EPS	Approved EPS
Date	Date	Date	Date
06/02/24	06/02/24	06/02/24	06/02/24
Scale NTS			
Drawing No. NM8 - Shawcross-01			Revision