


This map is reproduced from Ordnance Survey material with the permission of Ordnance Survey on behalf of the Controller of Her Majesty's Stationery Office. The Ordnance Survey name and any other name appearing on the map are the property of Ordnance Survey and may not be reproduced or used in any form without the prior written permission of Ordnance Survey. Licence No: 100019571 2022

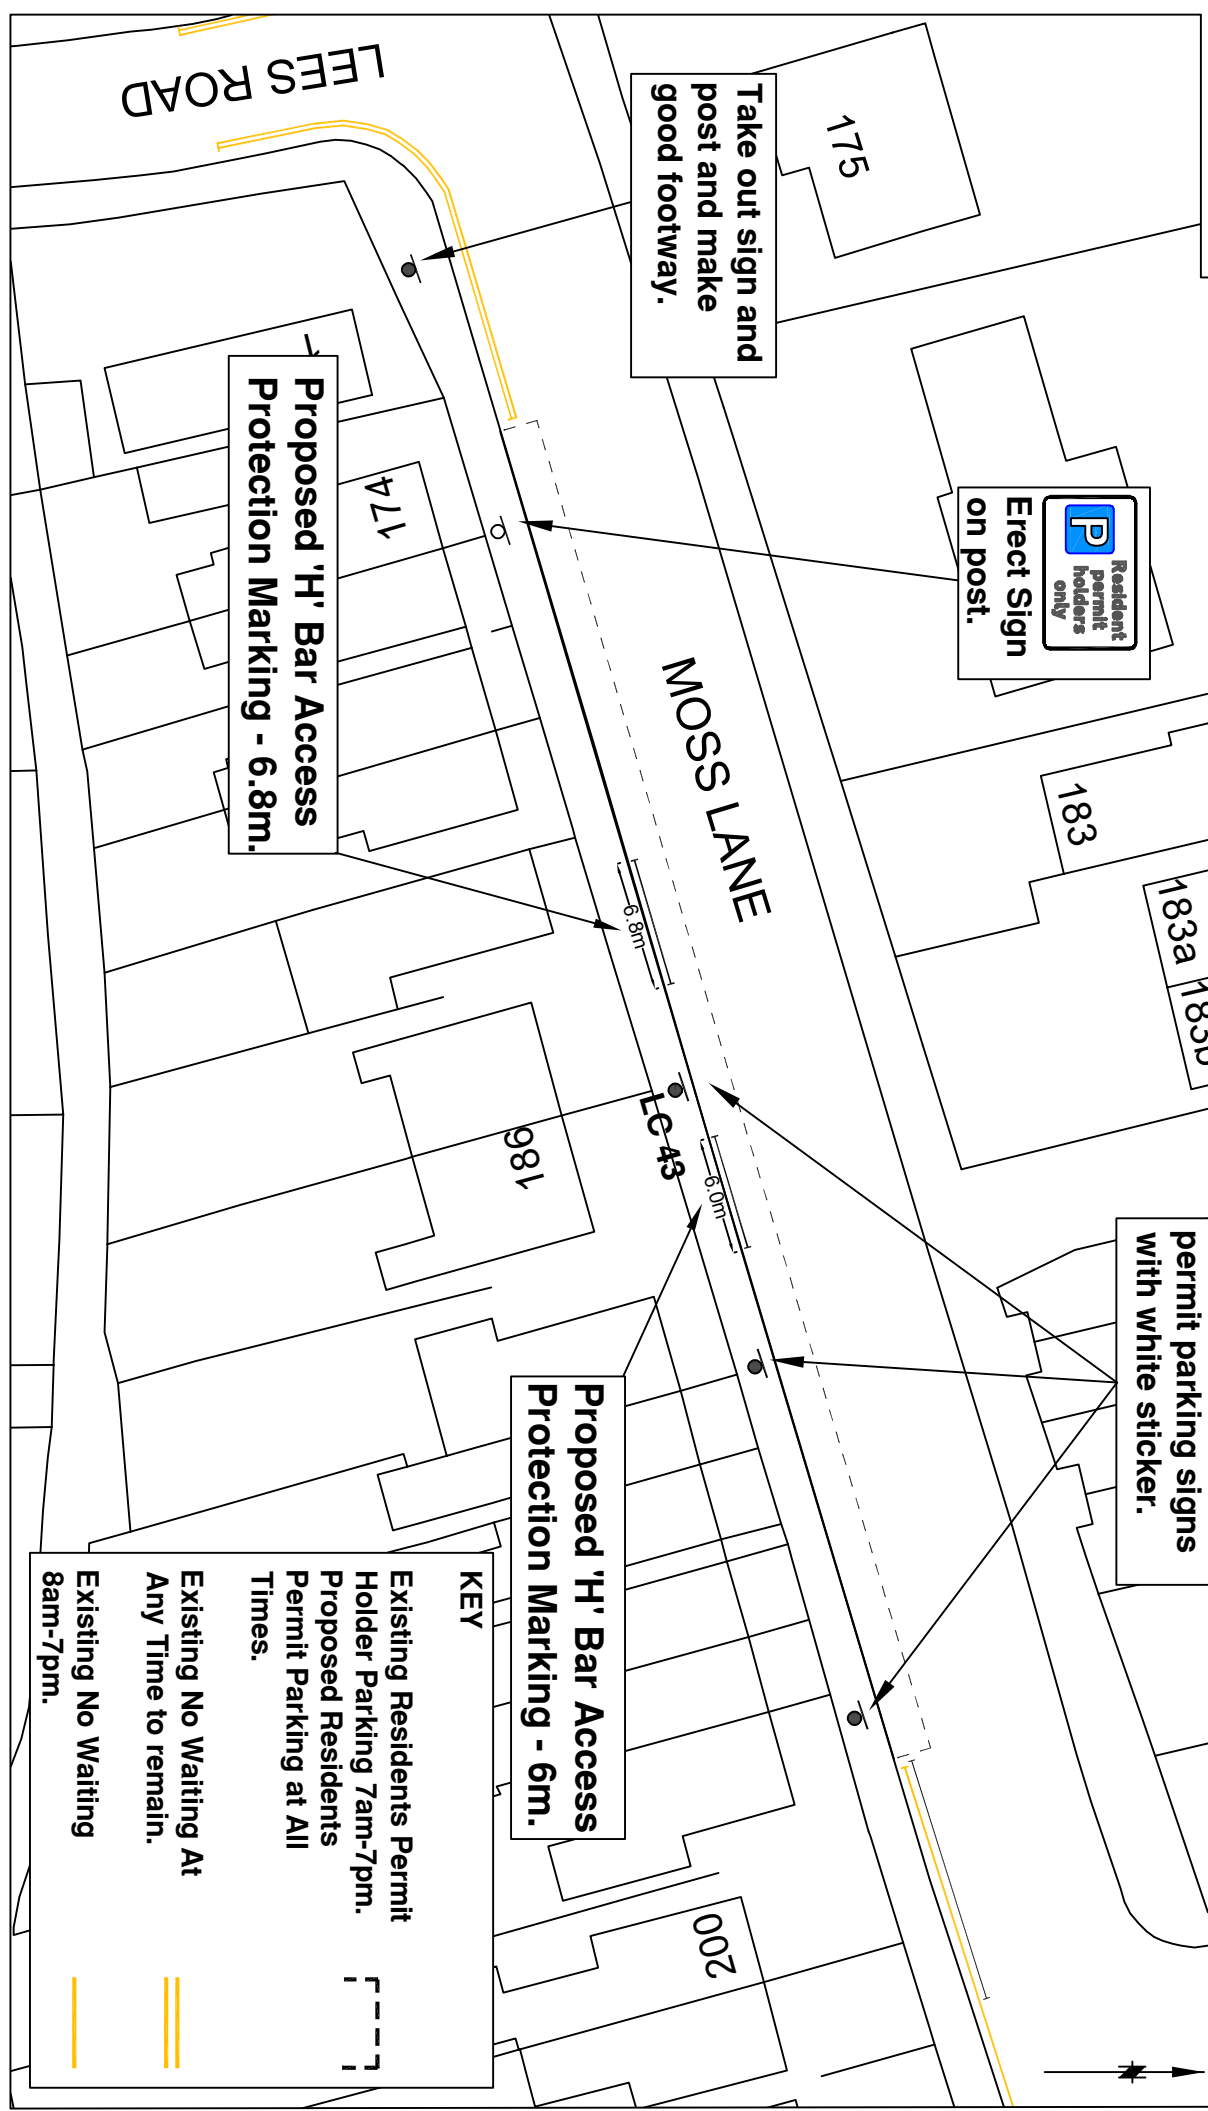

Cover '8am-7pm' text on existing Residents permit parking signs with white sticker.

Erect Sign on post.

Resident's permit holders only

Take out sign and post and make good footway.

Proposed 'H' Bar Access Protection Marking - 6.8m.

Proposed 'H' Bar Access Protection Marking - 6m.

KEY

- Existing Residents Permit Holder Parking 7am-7pm. [---]
- Proposed Residents Permit Parking at All Times. [---]
- Existing No Waiting At Any Time to remain. [---]
- Existing No Waiting 8am-7pm. [---]

AMENDMENTS

NO	DATE	AMENDMENT

JOB TITLE
Moss Lane - Bramhall

Proposed Permit Holders Park and Access Protection Markings



STOCKPORT
METROPOLITAN BOROUGH COUNCIL
HIGHWAYS AND TRANSPORTATION
STOCKPORT SK1 3ZE
TEL

SERVICES TO PLACE

Drawn	Engineer	Checked	Approved
Date	Date	Date	Date
SA	DK	EPS	EPS
15/06/23	15/06/23	15/06/23	15/06/23

Scale: NTS
Drawing No: NM27-Moss Lane - GA
Revision: B