


This map is reproduced from Ordnance Survey material with the permission of Ordnance Survey on behalf of the Controller of Her Majesty's Stationery Office. Crown copyright and database right. Reproduction in any form without the express written permission of Ordnance Survey is prohibited. Licence No. 100019571 2022

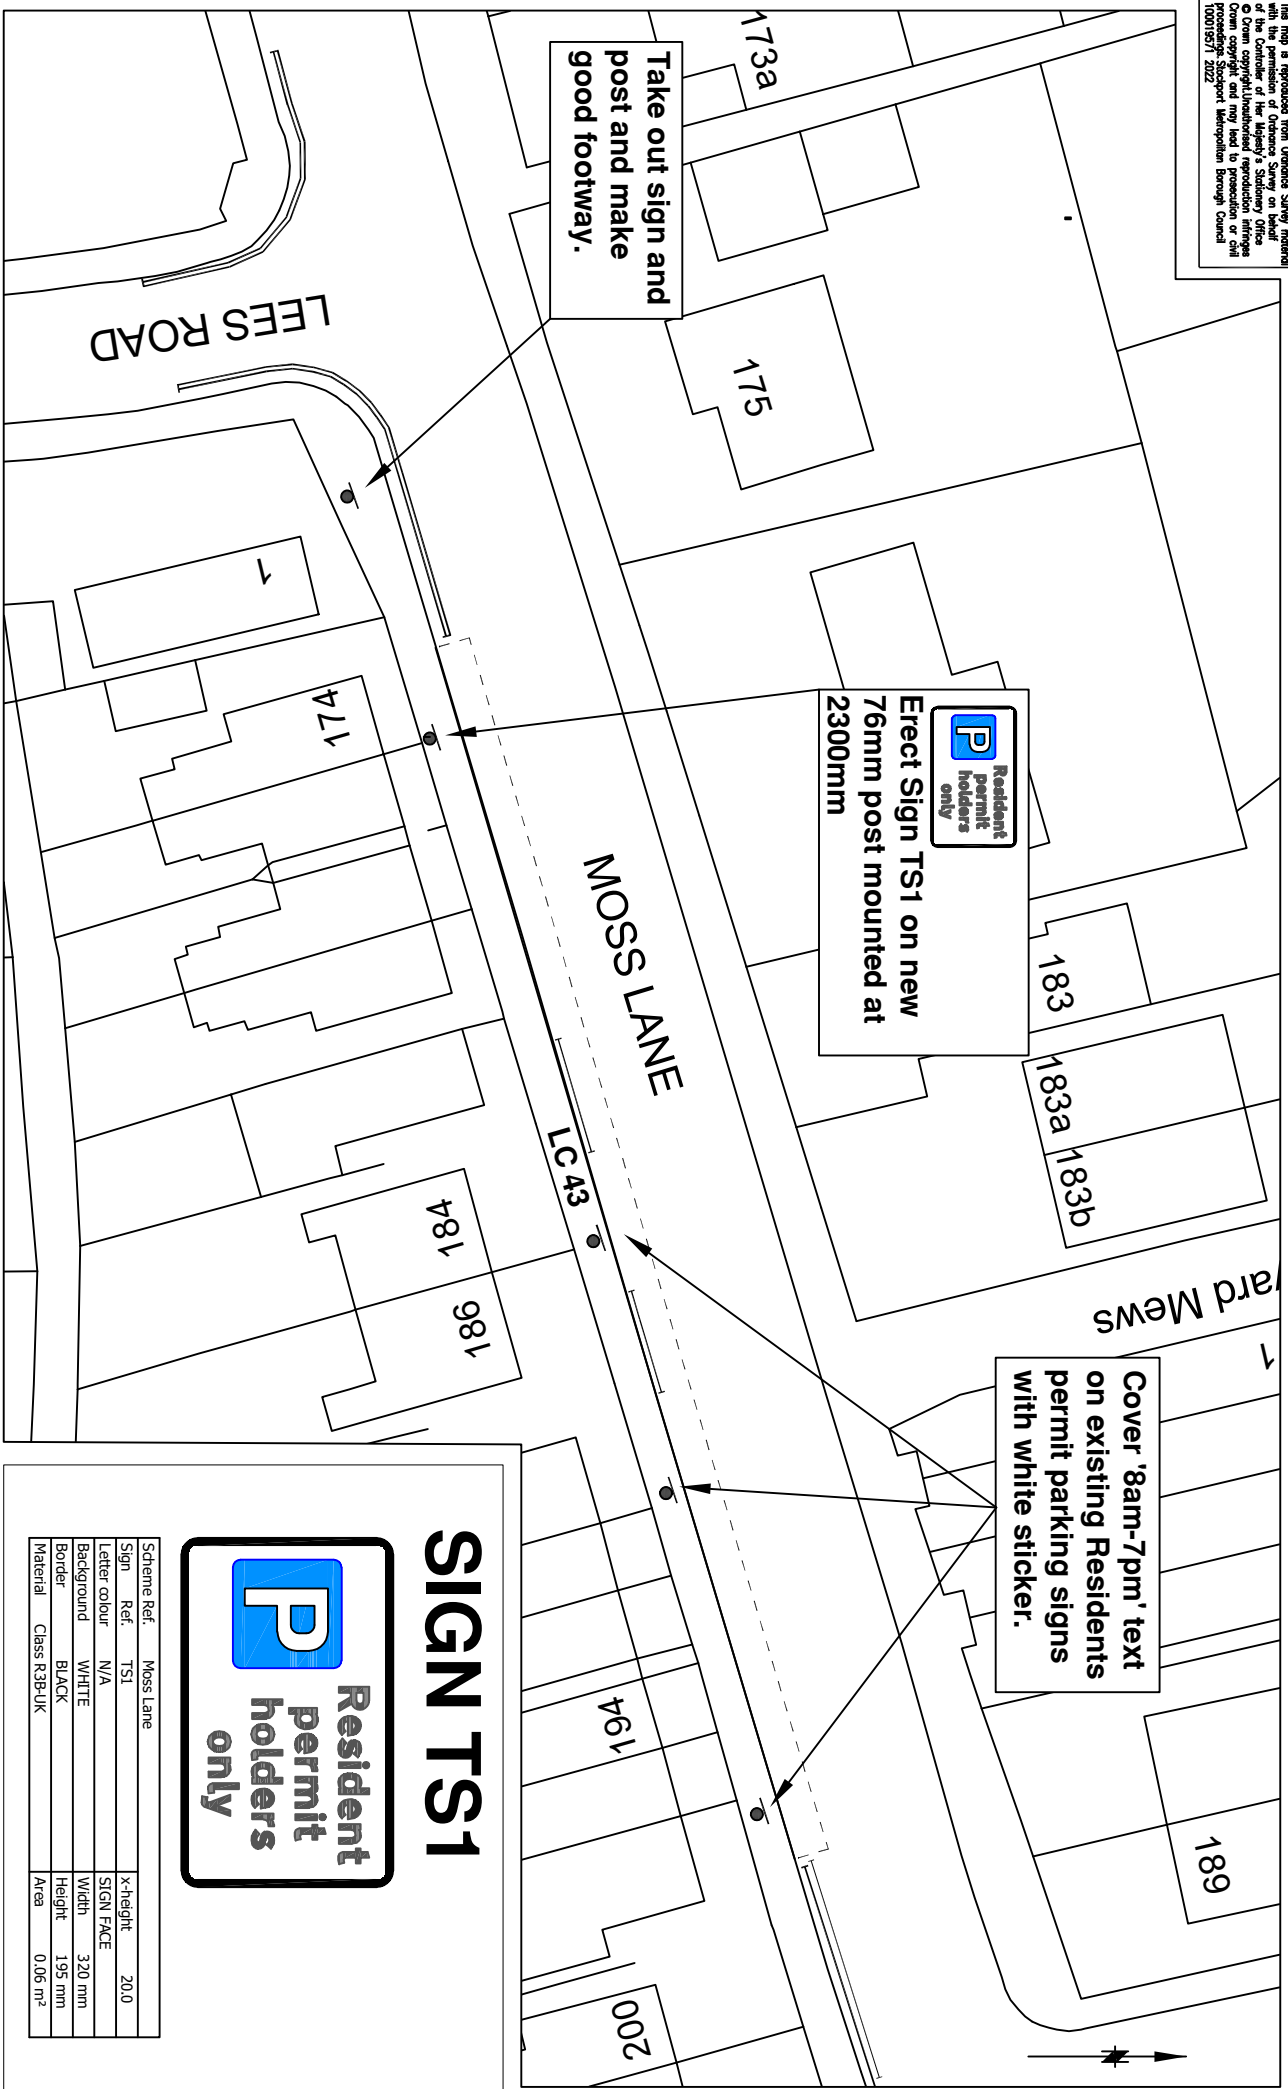

SIGN TS1

Resident permit holders only

Scheme Ref:	Moss Lane	x-height	20.0
Sign Ref:	TS1	SIGN FACE	
Letter colour	N/A	Width	320 mm
Background	WHITE	Height	195 mm
Border	BLACK	Area	0.06 m ²
Material	Class R3B-UK		

AMENDMENTS

DRAWN	CHECKED	DATE	No	AMENDMENT

JOB TITLE

Moss Lane - Bramhall

Proposed Permit Holders Park and Access Protection Markings - Traffic Signs

STOCKPORT
METROPOLITAN BOROUGH COUNCIL

HIGHWAYS AND TRANSPORTATION
STAFFORD HOUSE
STOCKPORT SK1 3JF

SERVICES TO PLACE

Drawn	SA	Engineer	DK	Checked	EPS	Approved	EPS
Date	15/06/23	Date	15/06/23	Date	15/06/23	Date	15/06/23
Scale	NTS						Revision
Drawing No.	NM27-Moss Lane - Signs						B