
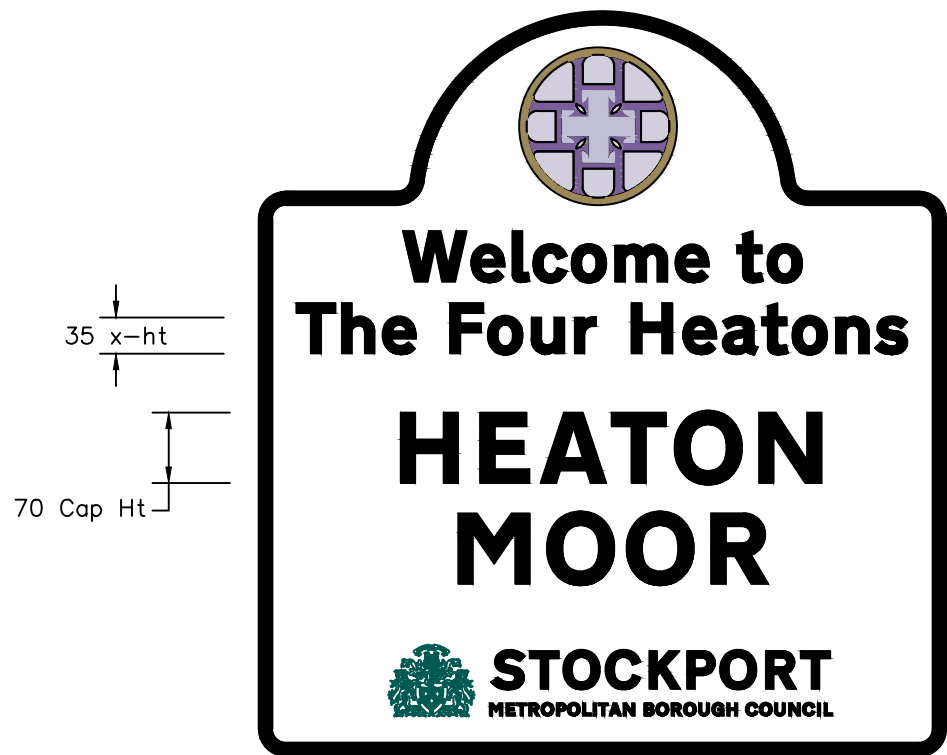


This map is reproduced from Ordnance Survey material with the permission of Ordnance Survey on behalf of the Controller of Her Majesty's Stationery Office © Crown copyright. Unauthorised reproduction infringes Crown copyright and may lead to prosecution or civil proceedings. Stockport Metropolitan Borough Council 100019571 2017

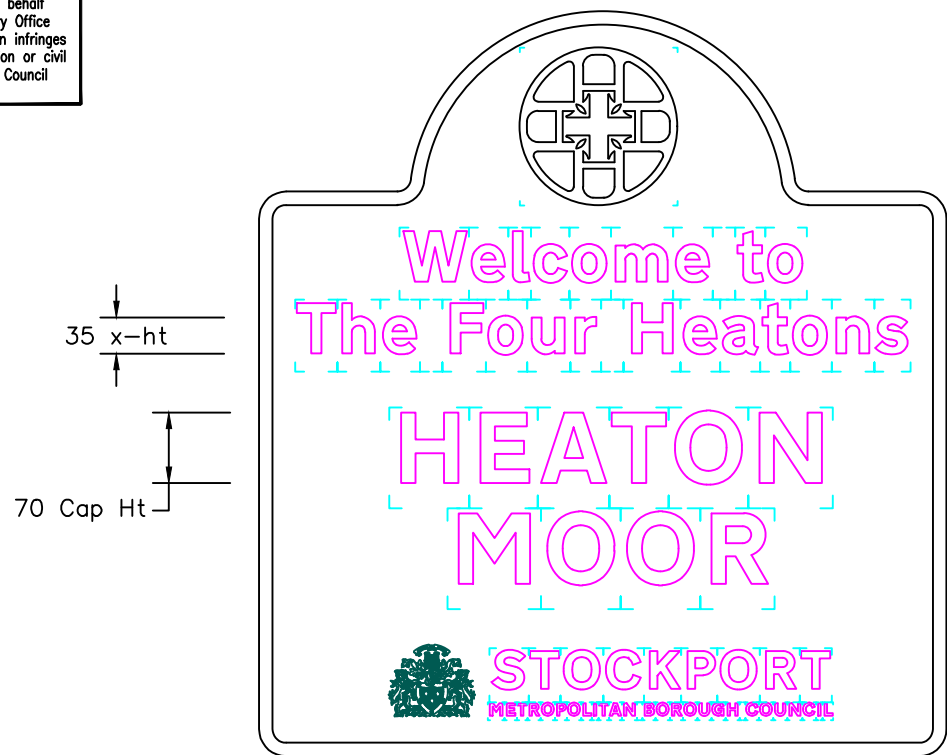

Scheme Ref.	Wd Bdy
Sign Ref. Heaton Chapel 003	x-height 35.0
Letter colour BLACK	SIGN FACE
Background WHITE	Width 670 mm
Border BLACK	Height 725 mm
Material Class R3B-UK	Area 0.49 m ²

- Cyan 24 Magenta 21 Yellow 00 Black 00 (Inner & Shape)
- Cyan 17 Magenta 26 Yellow 00 Black 00 (Petal Colour)
- Cyan 57 Magenta 58 Yellow 00 Black 00 (H)
- Pantone 8382c - Lettering of Area
- Pantone 8383c for both lines (around Circle and Outer Rim)
- Black to be Conservative Black
- Fonts - Cyan 2 Magenta 2 Yellow 22 Black 00 (H)

STOCKPORT
METROPOLITAN BOROUGH COUNCIL
HIGHWAYS AND TRANSPORTATION
STOPFORD HOUSE
STOCKPORT SK1 3XE
Tel : 0161 474

CAROLINE SIMPSON
CORPORATE DIRECTOR
PLACE

AMENDMENTS				
DRAWN	CHECKED	DATE	No	AMENDMENT
XX	XX	XX.XX.XX	A	XX

JOB TITLE	THE HEATONS
DRAWING TITLE	HEATON MOOR

Drawn NN	Engineer NN	Checked NR	Approved EPS
Date 02/24	Date 02/24	Date 02/24	Date 02/24
Scale NTS			
Drawing No. NM157/6206/02/C/SD2			Revision B