



info@6designconsulting.com
0161 488 1951

www.6designconsulting.com

GENERAL NOTES:

This drawing and the information contained is confidential and is the property of 6 Design Consulting (6DC).

This drawing should not be reproduced, copied or passed on to third parties without written approval of 6DC.


Do not scale off this drawing.

Existing foundations, lintels and wall to be exposed if required by Building Control for assessment and upgrading if found inadequate.


The general contractor is responsible for the verification of all on site dimensions on site any discrepancies shall be brought to the immediate attention of the engineer.



Proposed North

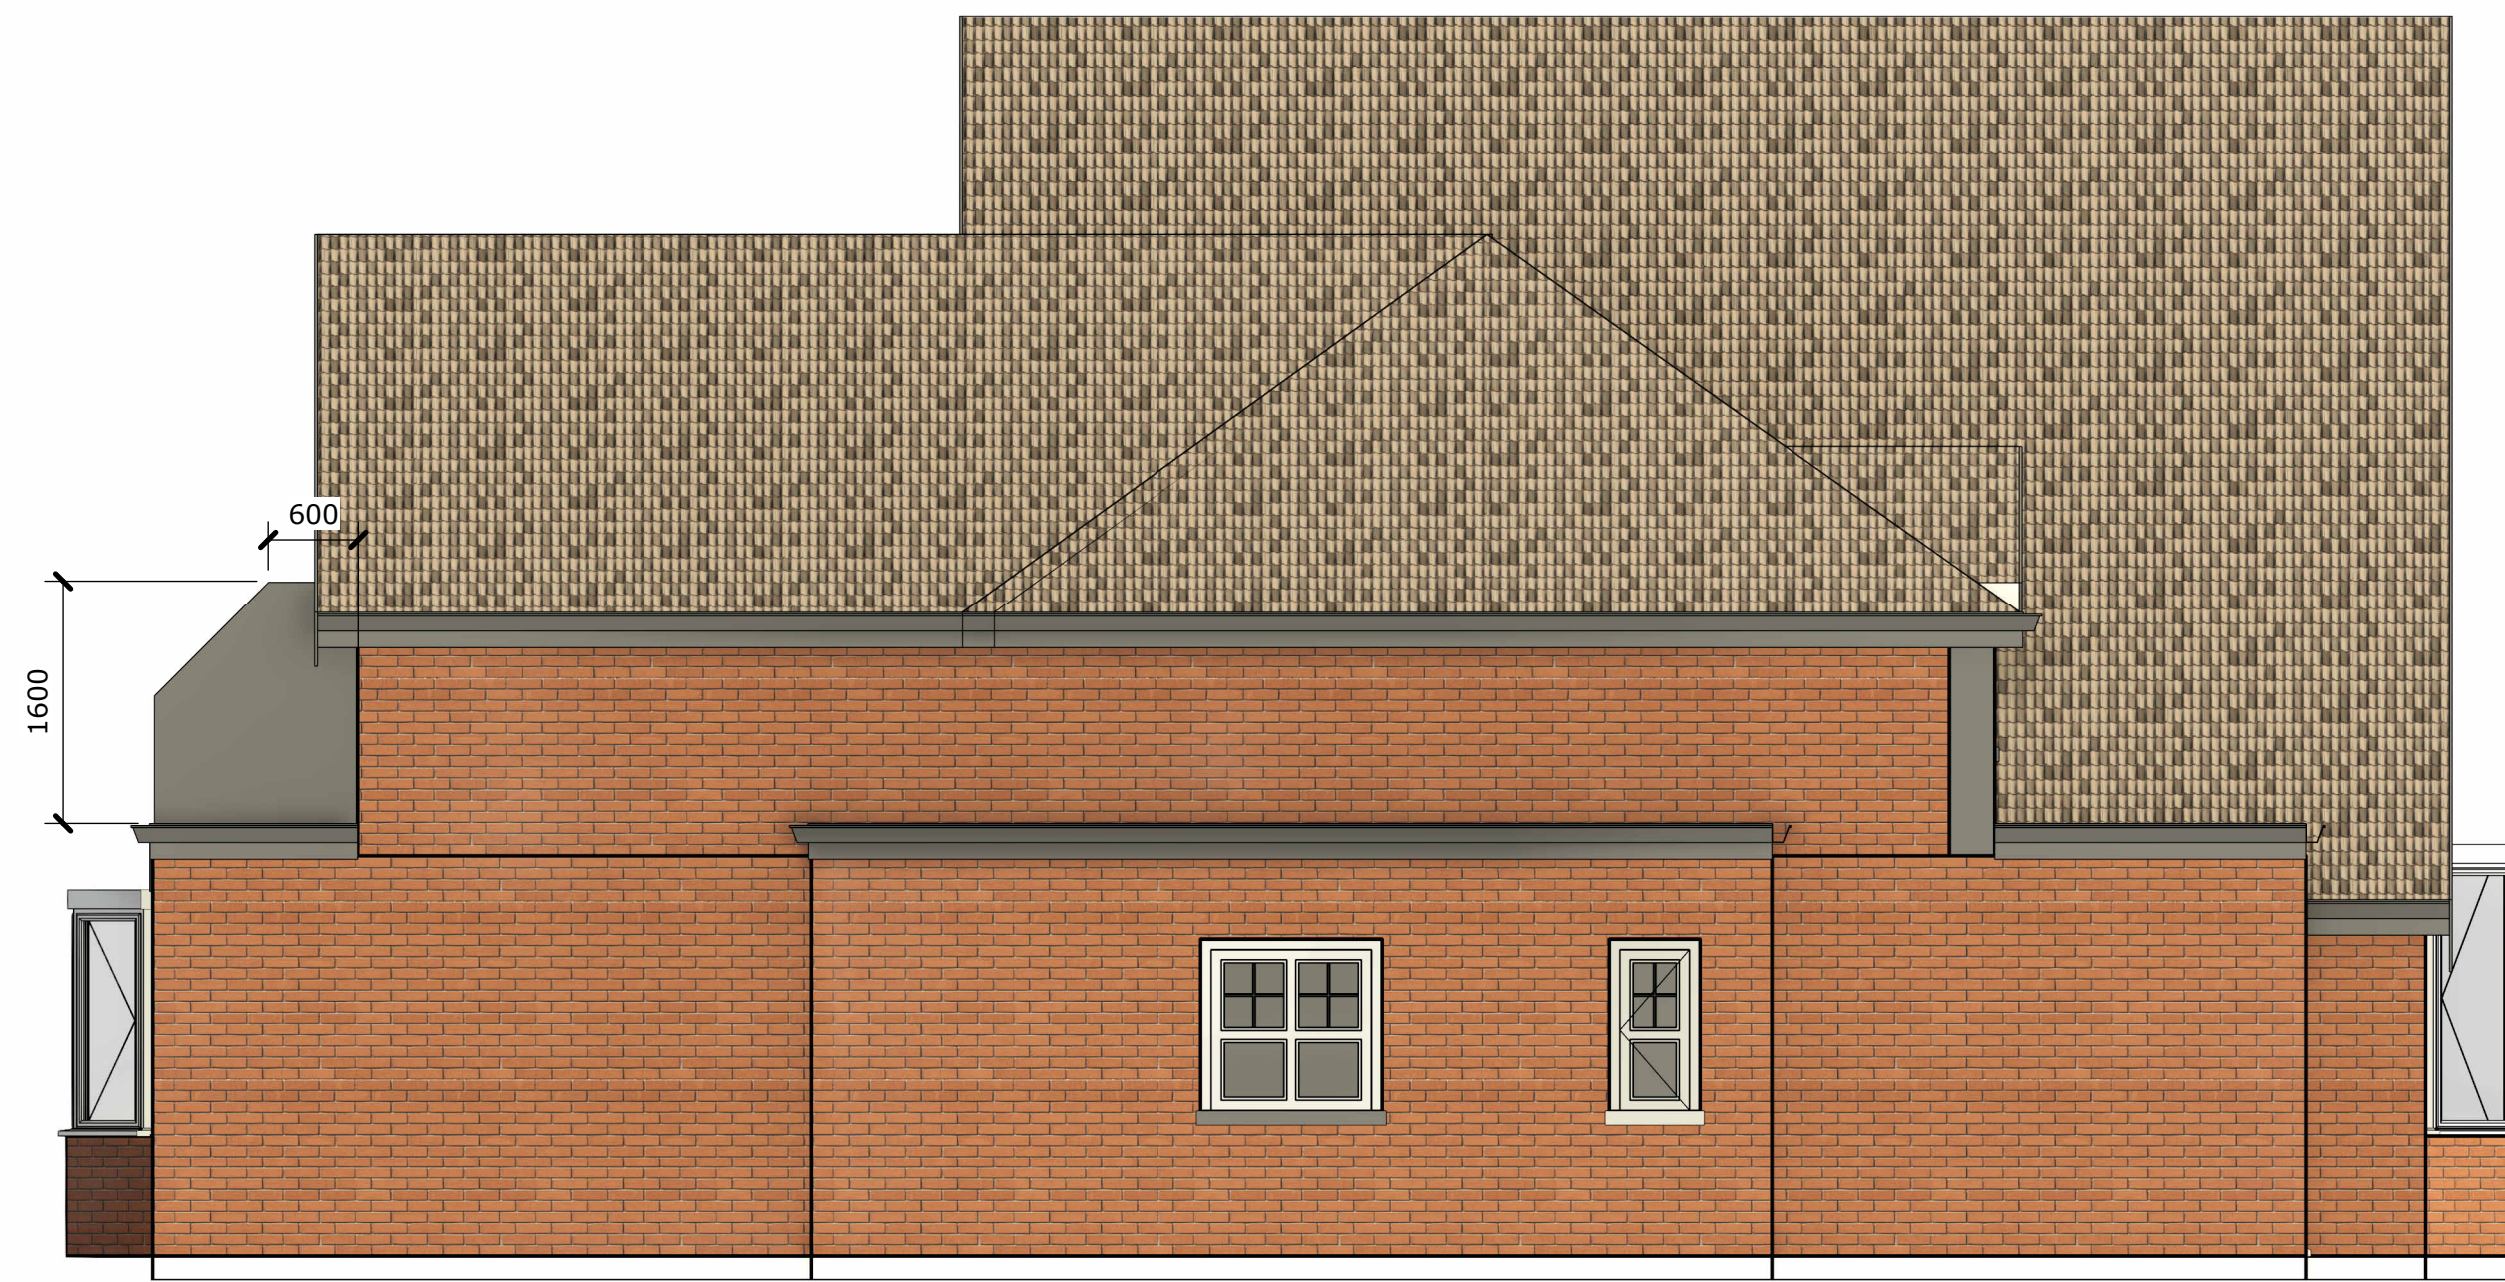

Proposed East

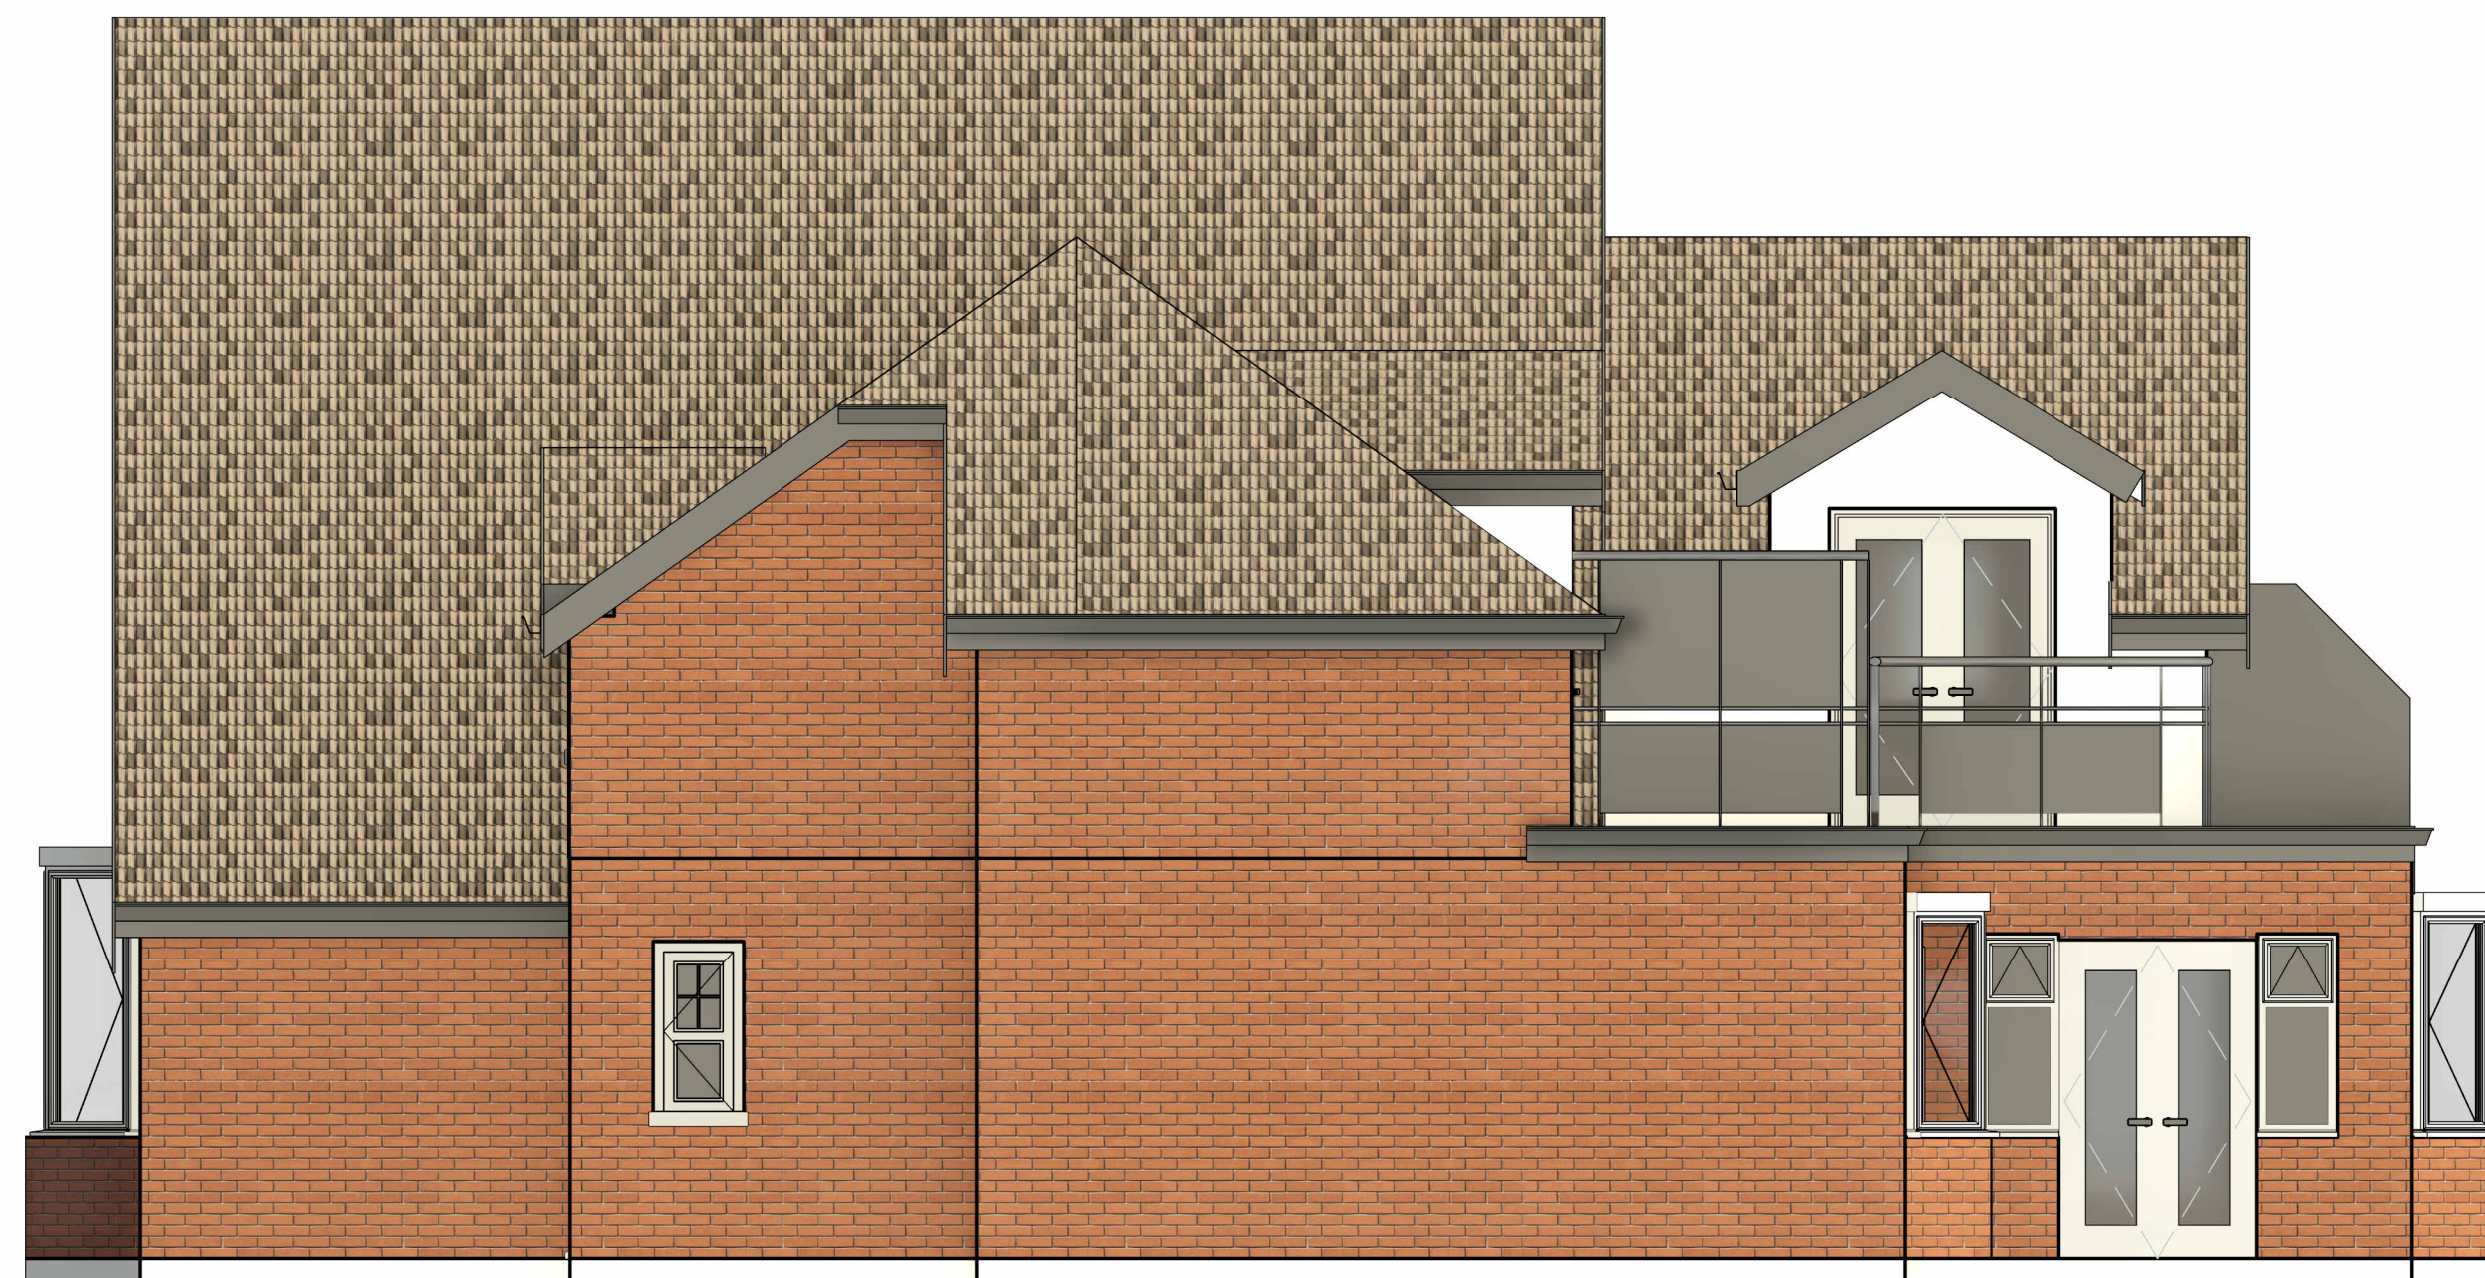

Proposed West



Proposed South

Rev	Description	Date
6	Issued for Planning	04/01/24
7	Issued for Planning	31/01/24
8	Issued for Planning	06/02/24
9	Issued for Planning	07/02/24
10	Issued for Planning	12/02/24
11	Issued for Planning	14/02/24
12	Issued for Planning	04/03/24

Sarah Wilson Carroll
Eskdale Avenue SK7
1DU

Proposed Elevations

Project number 23_039

Date: Dec 23

Drawn by: DE

Checked by: GL

23_039_104

Scale: 1 : 50 Rev: 12

ISSUED FOR PLANNING