


This map is reproduced from Ordnance Survey material with the permission of Ordnance Survey on behalf of the Controller of Her Majesty's Stationary Office © Crown copyright. Unauthorised reproduction infringes Crown copyright and may lead to prosecution or civil proceedings. Stockport Metropolitan Borough Council 100019571 2017

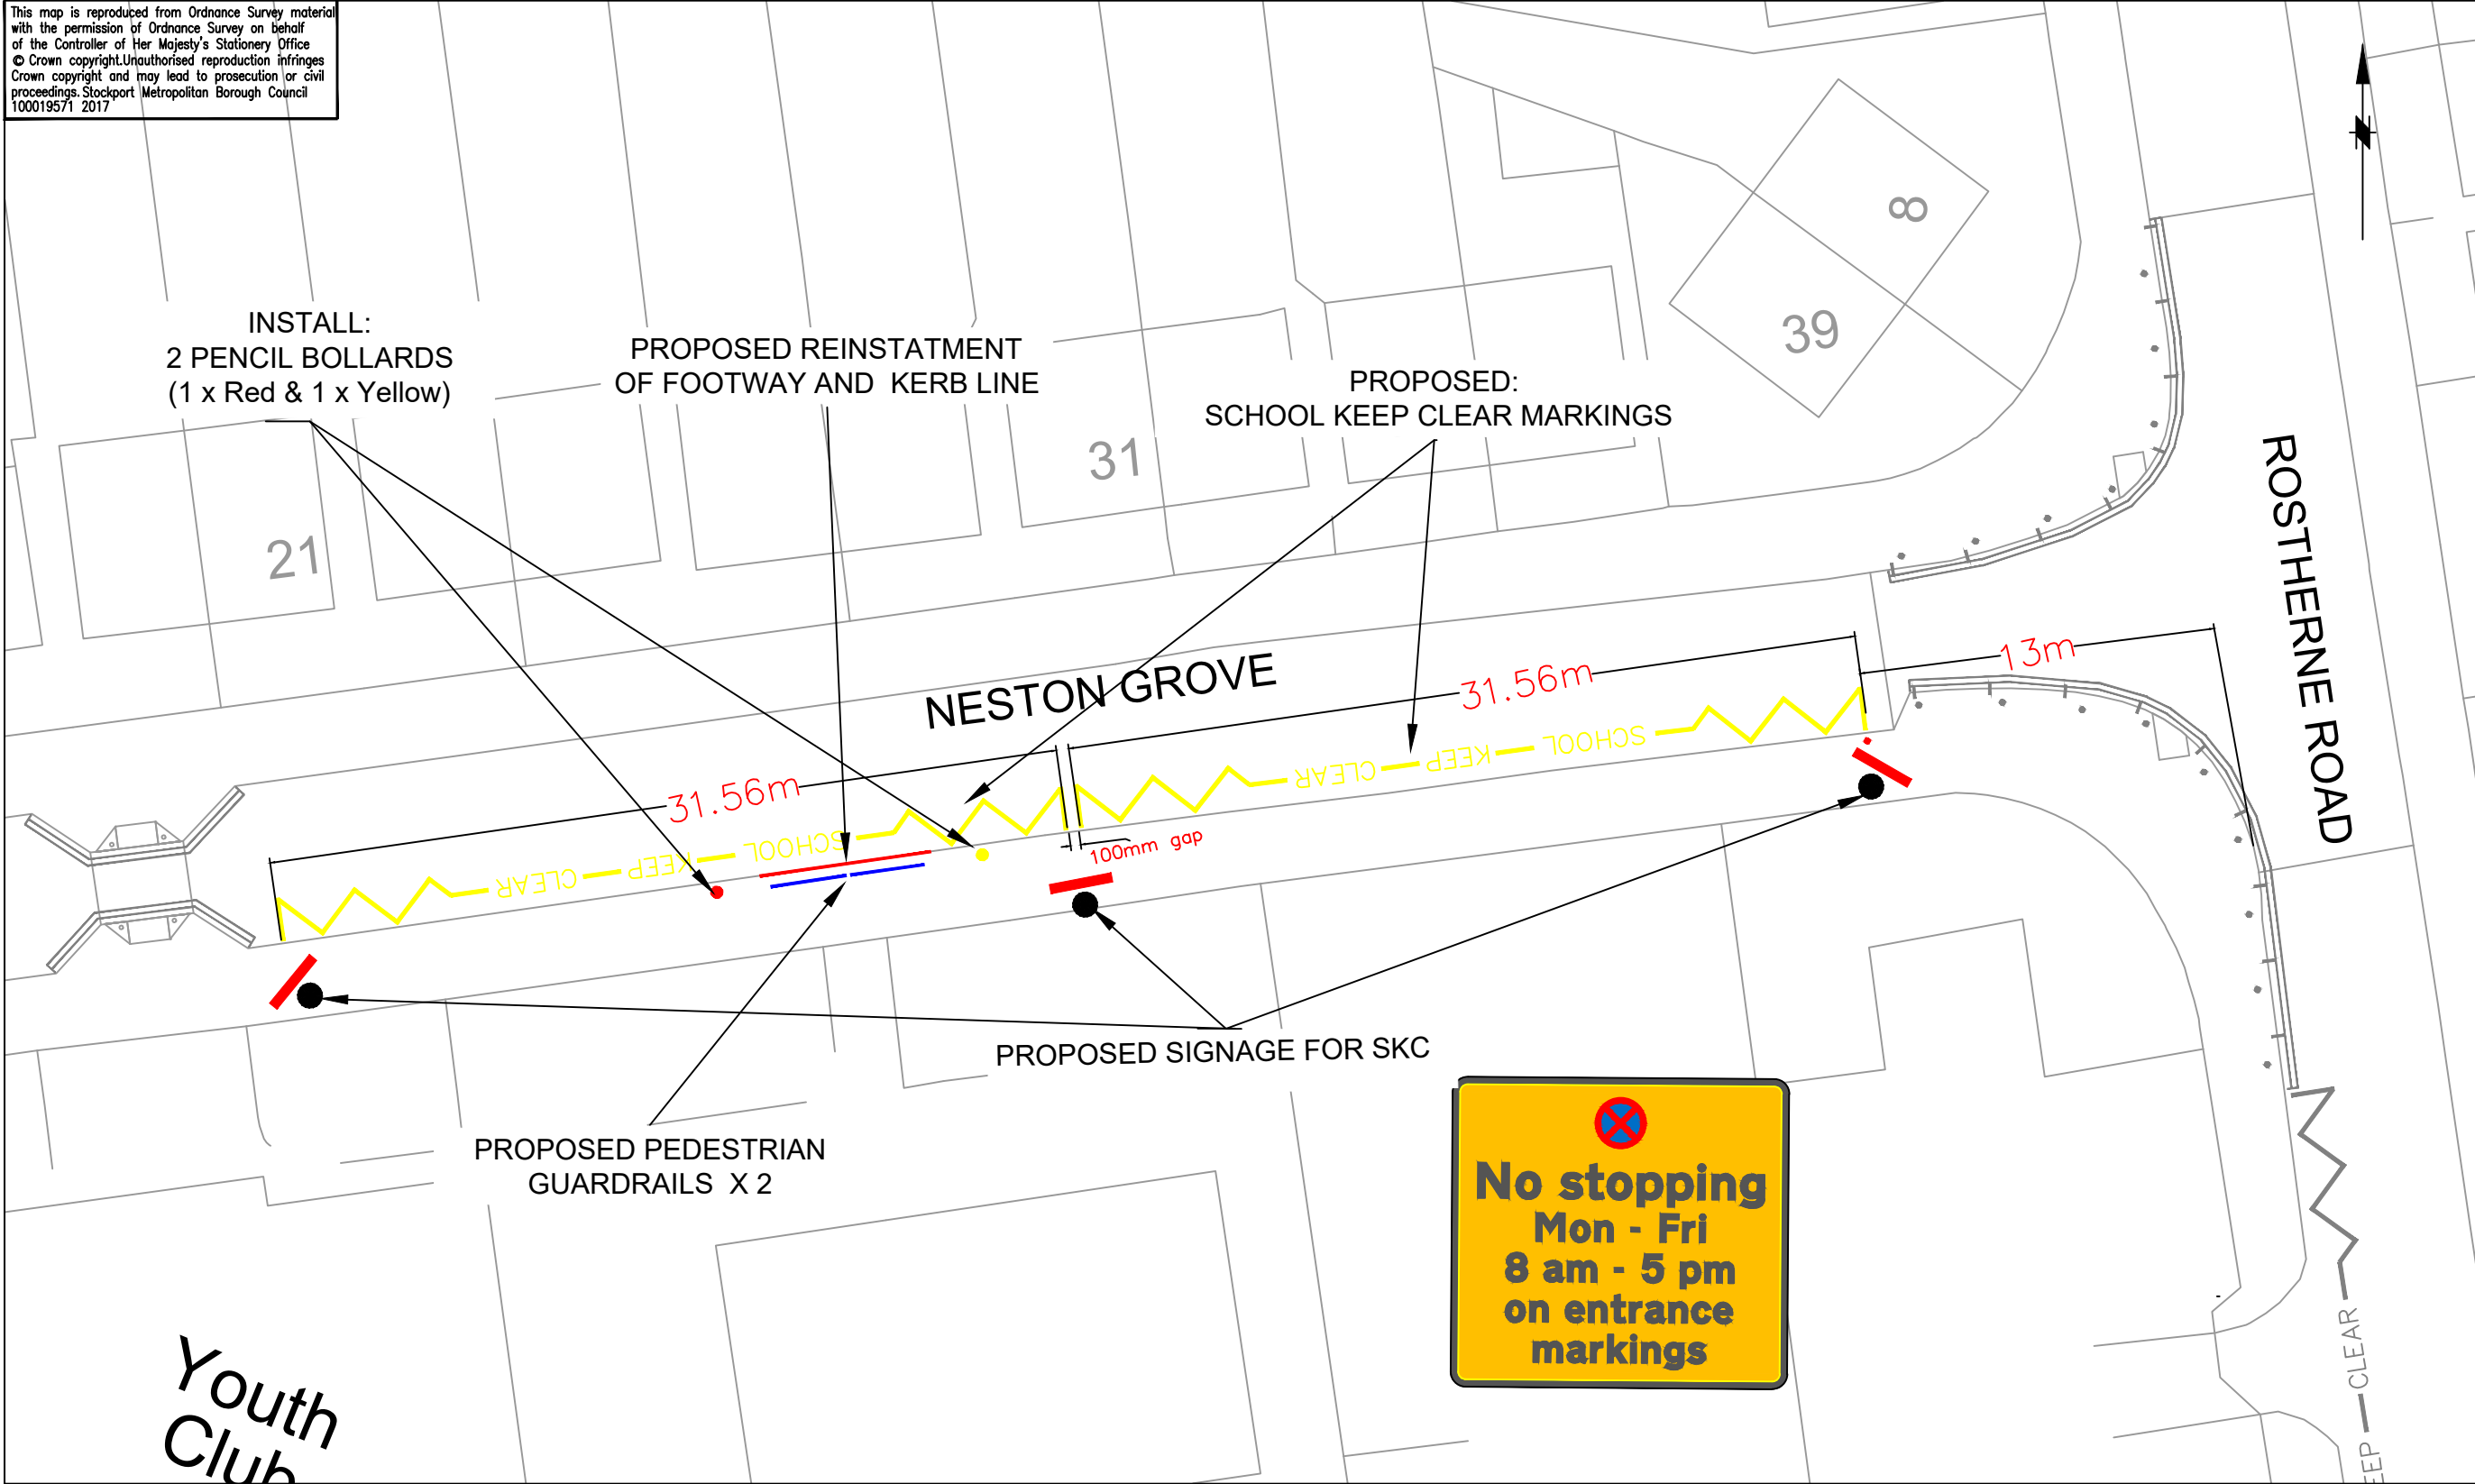

STOCKPORT
METROPOLITAN BOROUGH COUNCIL
HIGHWAYS AND TRANSPORTATION
STOPFORD HOUSE
STOCKPORT SK1 3XE
Tel : 0161 474

CAROLINE SIMPSON
CORPORATE DIRECTOR
PLACE

AMENDMENTS				
DRAWN	CHECKED	DATE	No	AMENDMENT
XX	XX	XX.XX.XX	A	XX

JOB TITLE	ADSWOOD PRIMARY SCHOOL PROPOSALS
DRAWING TITLE	NESTON GROVE PROPOSALS

Drawn	Engineer	Checked	Approved
GPL	GK	GOC	AM
Date	Date	Date	Date
10.23	10.23	10.23	10.23
Scale			
1:1250@A3			
Drawing No.			Revision
NM8-5241-000			