



This map is reproduced from Ordnance Survey material with the permission of Ordnance Survey on behalf of the Controller of Her Majesty's Stationery Office © Crown copyright. Unauthorised reproduction infringes Crown copyright and may lead to prosecution or civil proceedings. Stockport Metropolitan Borough Council 100019571 2023

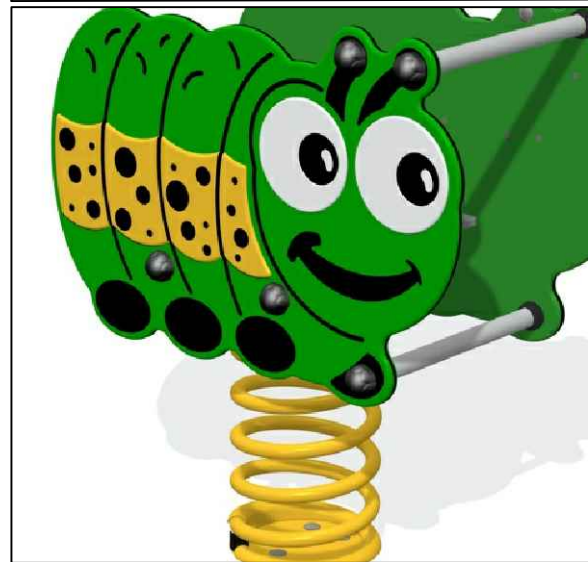

Mini swing  
Rotating dish  
Springers(2)

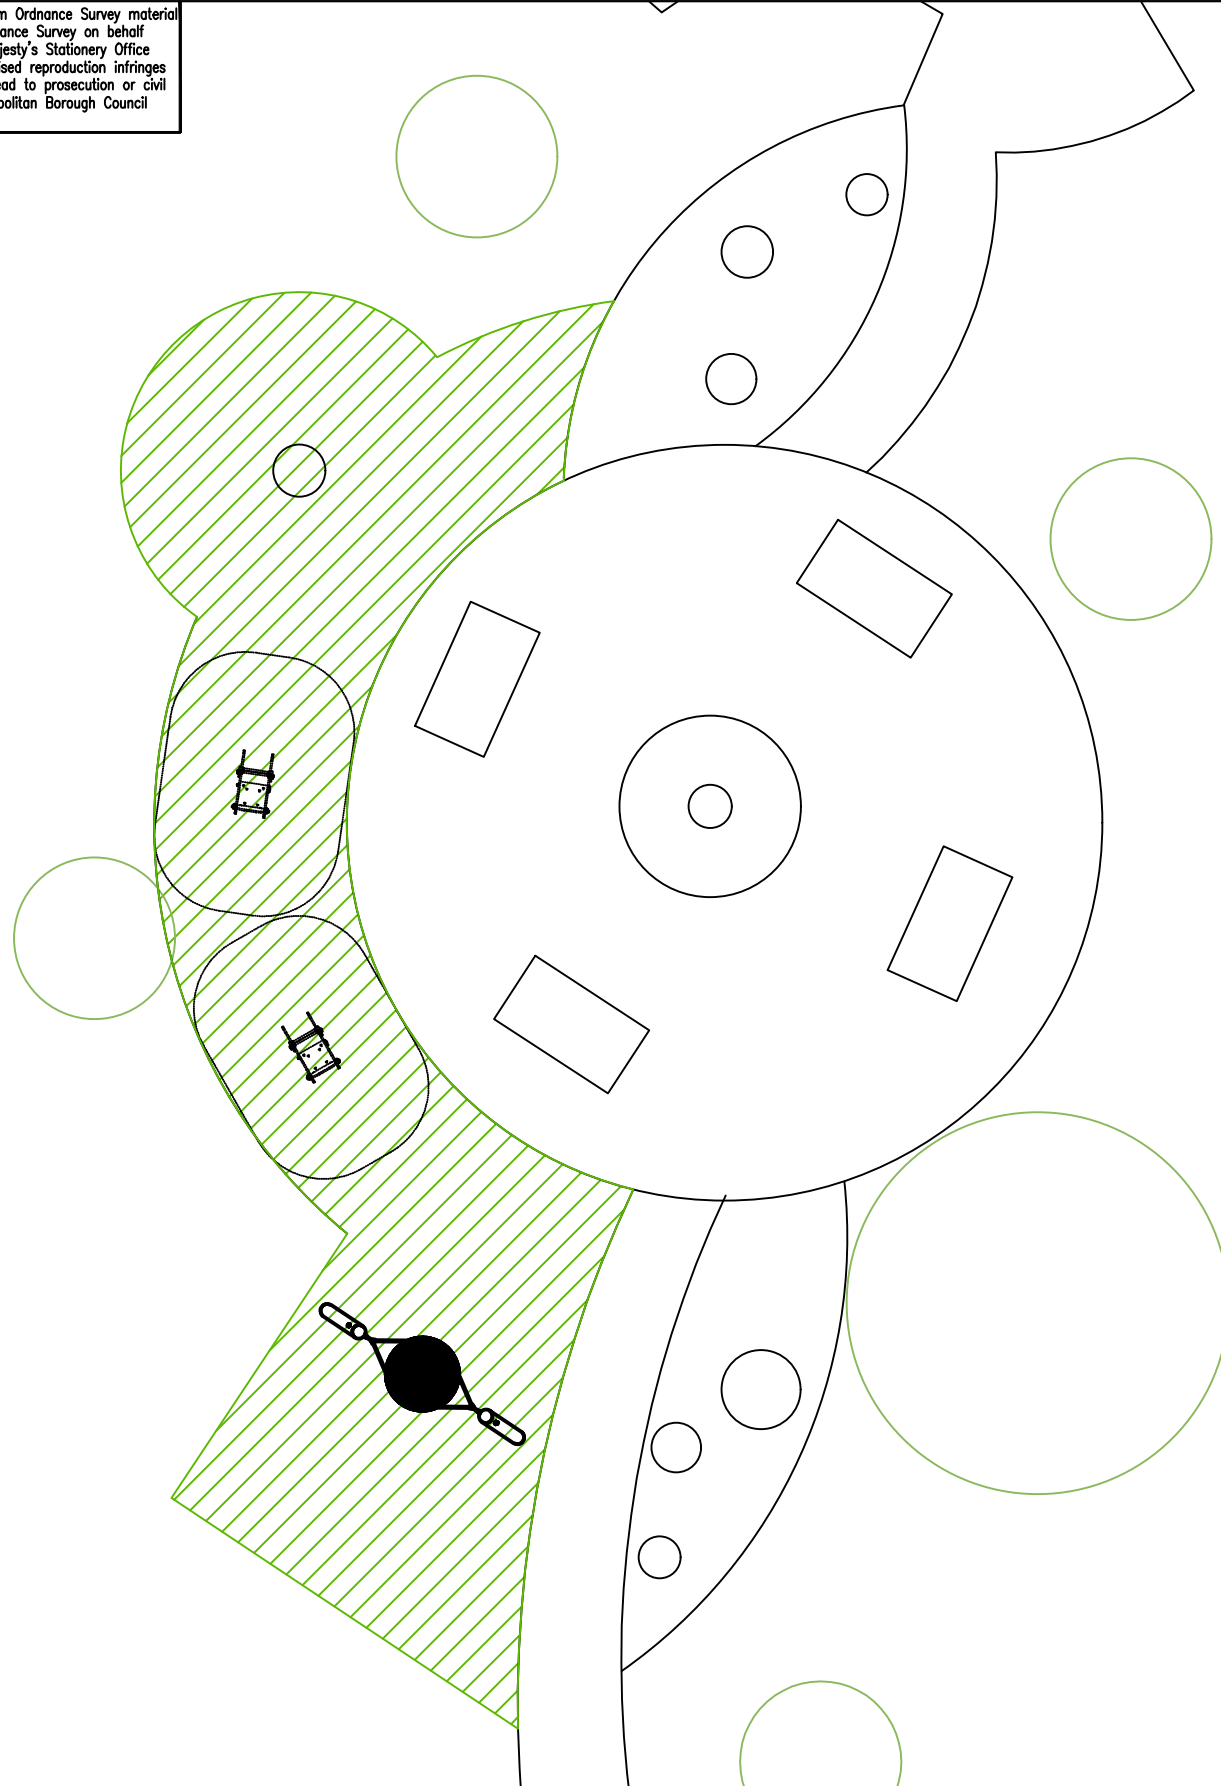

**STOCKPORT**  
METROPOLITAN BOROUGH COUNCIL  
HIGHWAYS AND TRANSPORTATION  
STOPFORD HOUSE  
STOCKPORT SK1 3XE

MARK GLYNN  
DIRECTOR OF PLACE MANAGEMENT

AMENDMENTS

DRAWN	CHECKED	DATE	No	AMENDMENT

JOB TITLE

Oak\_Meadow

DRAWING TITLE

Sketch\_Design\_Option\_2

Drawn RB	Engineer	Checked	Approved
Date 12/03/2024	Date	Date	Date
Scale 1:100 © A3			
Drawing No. OM002			Revision