


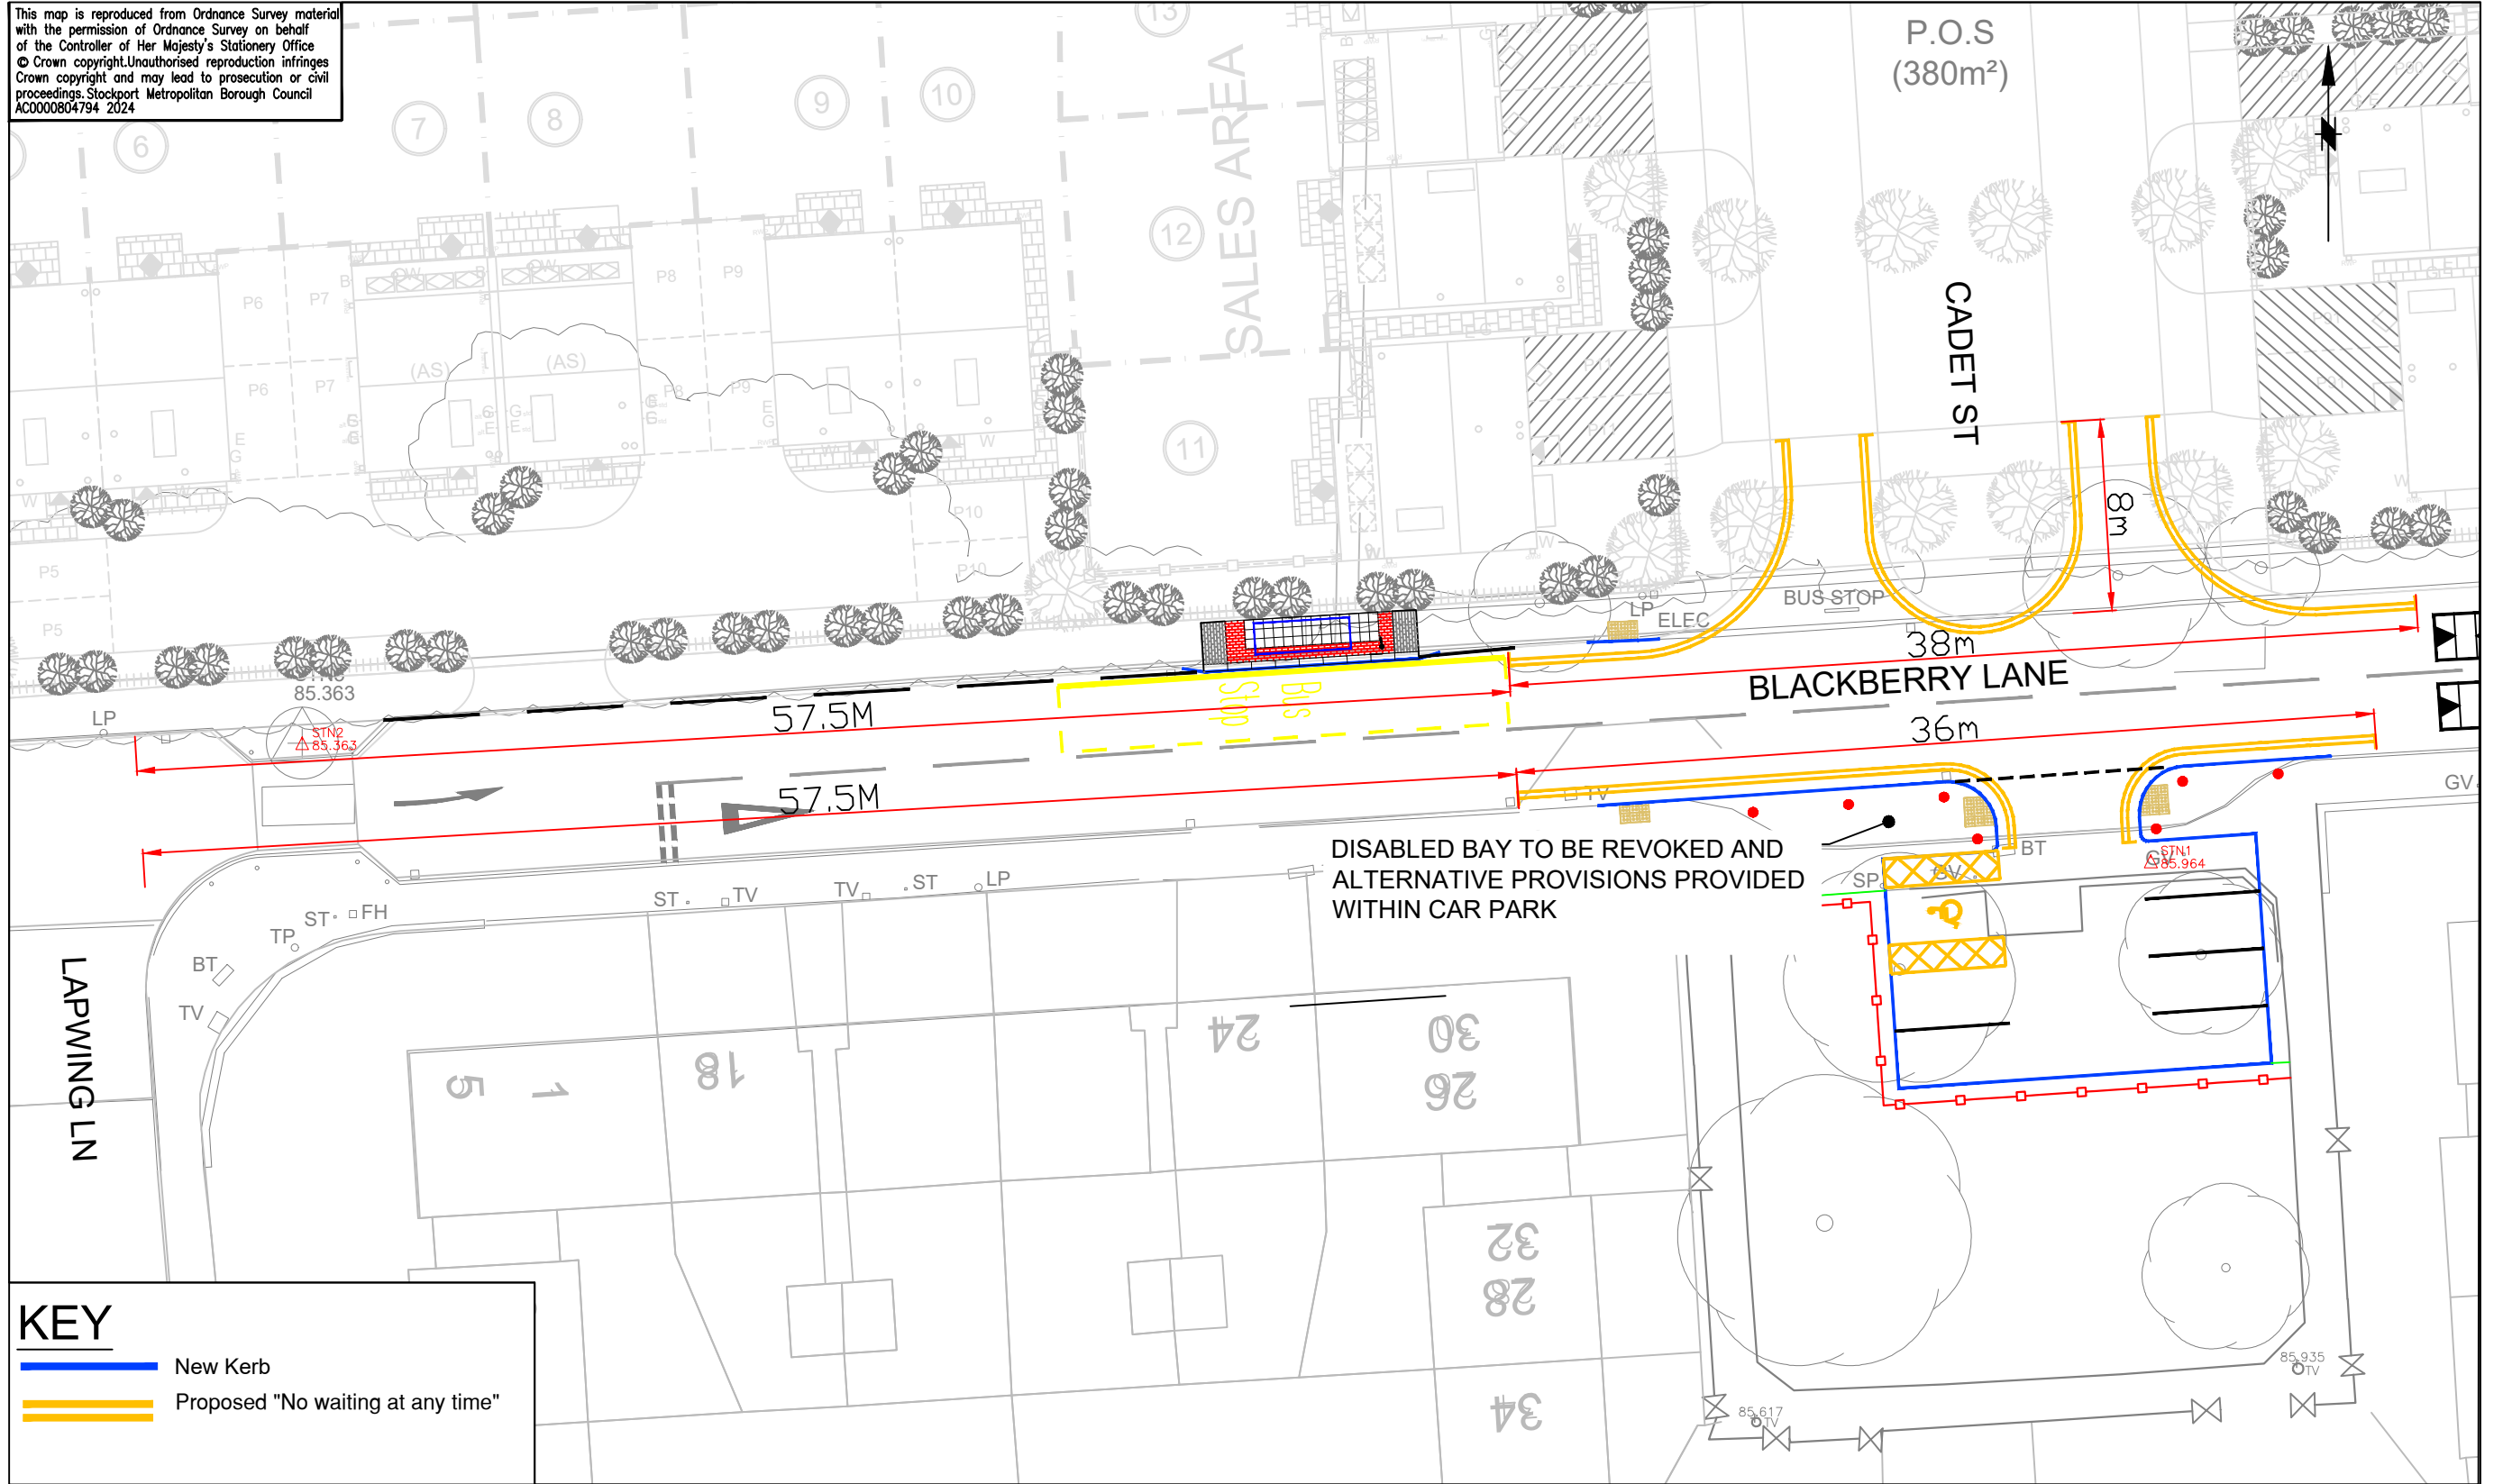

This map is reproduced from Ordnance Survey material with the permission of Ordnance Survey on behalf of the Controller of Her Majesty's Stationery Office © Crown copyright. Unauthorised reproduction infringes Crown copyright and may lead to prosecution or civil proceedings. Stockport Metropolitan Borough Council AC0000804794 2024



KEY

	New Kerb
	Proposed "No waiting at any time"

SCG JOB No.



STOCKPORT
 METROPOLITAN BOROUGH COUNCIL
 HIGHWAYS DESIGN & CONSTRUCTION
 STOPFORD HOUSE
 STOCKPORT SK1 3XE
 Tel : 0161 474

MARK GLYNN
 DIRECTOR OF PLACE MANAGEMENT

AMENDMENTS				
DRAWN	CHECKED	DATE	No	AMENDMENT

JOB TITLE	BLACKBERRY LANE, BRINNINGTON
DRAWING TITLE	TRAFFIC REGULATION ORDER

Filename			
Drawn HJ	Engineer HJ	Checked MDJ	Approved MDJ
Date 09/05/24	Date 09/05/24	Date 09/05/24	Date 09/05/24
Scale 1:200 @ A3			
Drawing No. D5181_1200_002			Revision