

This map is reproduced from Ordnance Survey material with the permission of Ordnance Survey on behalf of the Controller of Her Majesty's Stationery Office. © Crown copyright. Unauthorised reproduction infringes Crown copyright and may lead to prosecution or civil proceedings. Stockport Metropolitan Borough Council 100019571 2017

KEY:
 Existing Restrictions To Remain
 Proposed Restrictions
 No Waiting At Any Time
 No Waiting At Any Time

Notes:
 1. All road markings to be installed in accordance with road diagram numbers within The Traffic Signs Regulations and General Directions.
 2. All measurements displayed are accurate according to Ordnance Survey data however may vary from those displayed on site.
 3. All measurements are approximate to the nearest 0.5 metres.

Rev	Drawn	Checked	Date	Revision Details

STOCKPORT
 METROPOLITAN BOROUGH COUNCIL
 COMMUNITY DEVELOPMENT DIRECTOR

Commercial Rd/Catherine St
 Hazel Grove


Drawing Title

Proposed Traffic Regulation Order
 'No Waiting At Any Time'

Drawn	Engineer	Checked	Approved
KS	KS	NR	ES

Date: 09/02/23
 Date: 05/02/23
 Date: 15/02/23
 Size: A1
 Scale: NTS

Drawing Number:
 NM8-5219-01A

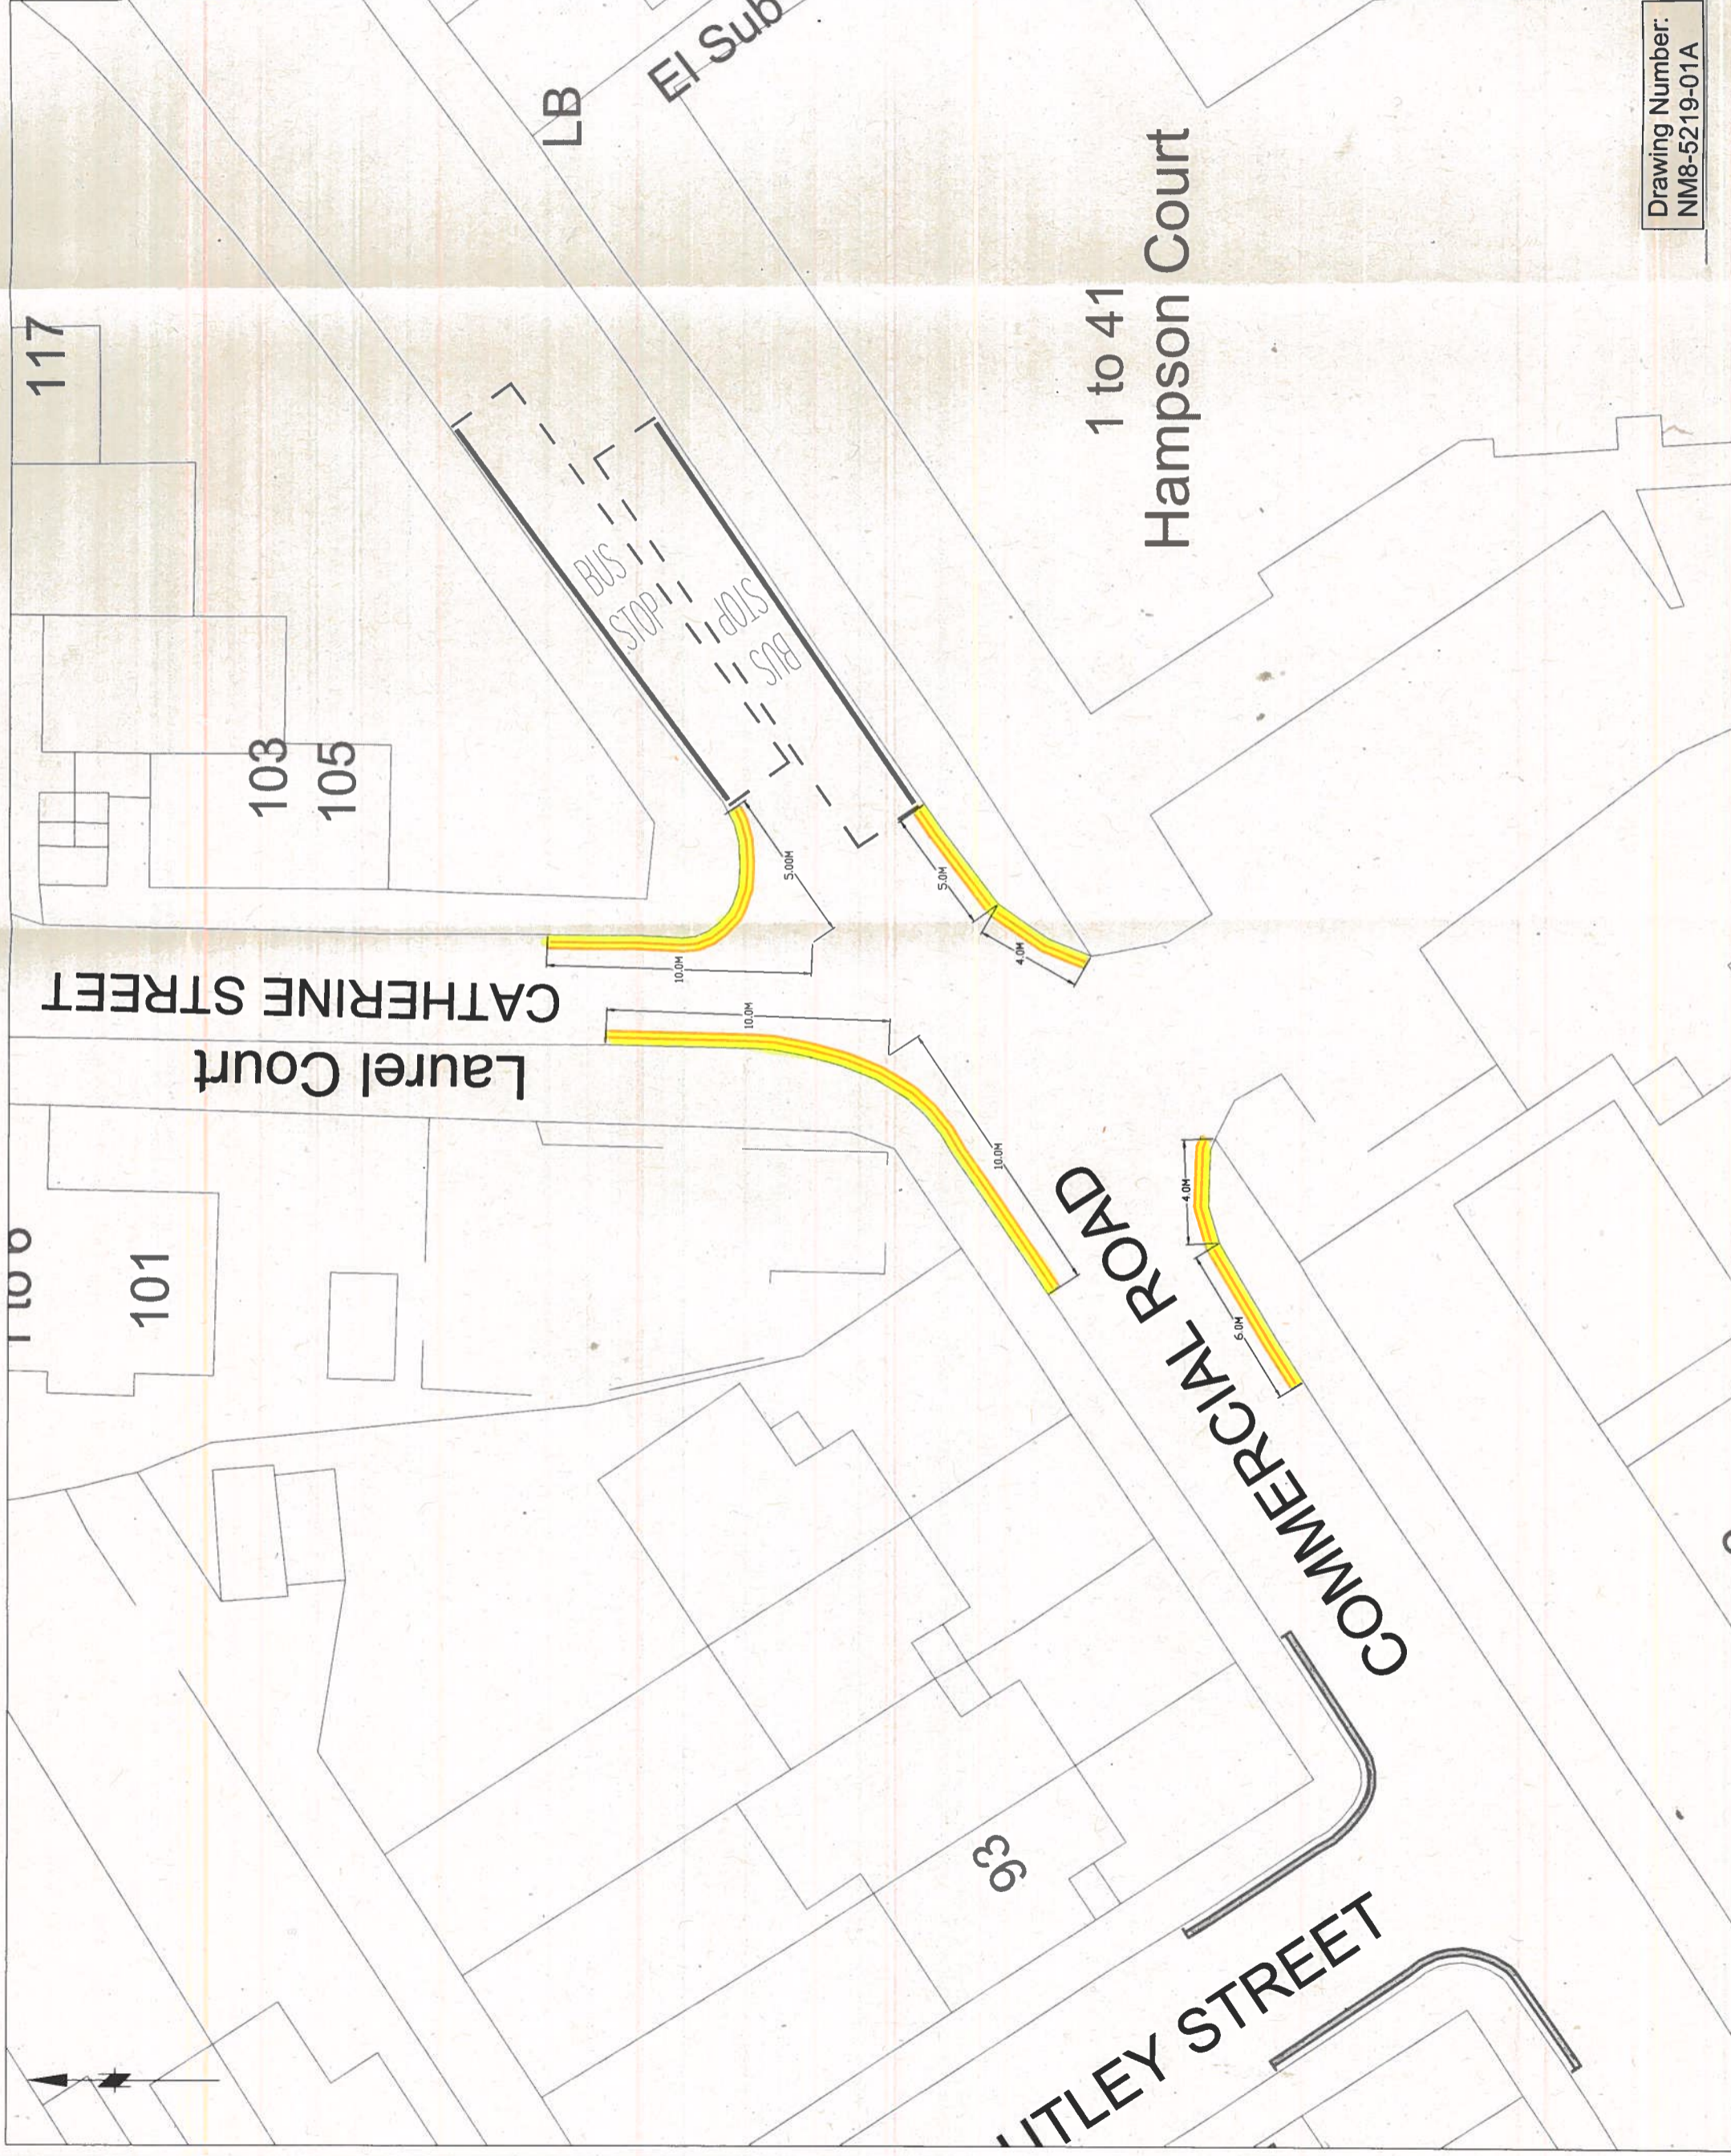

Revision A