


This map is reproduced from Ordnance Survey, indicated with the permission of Ordnance Survey on behalf of the Controller of Her Majesty's Stationery Office. It is reproduced for the purposes of this document. All rights reserved. Ordnance Survey copyright and may lead to prosecution or civil proceedings. Stockport Metropolitan Borough Council 10/01/2022

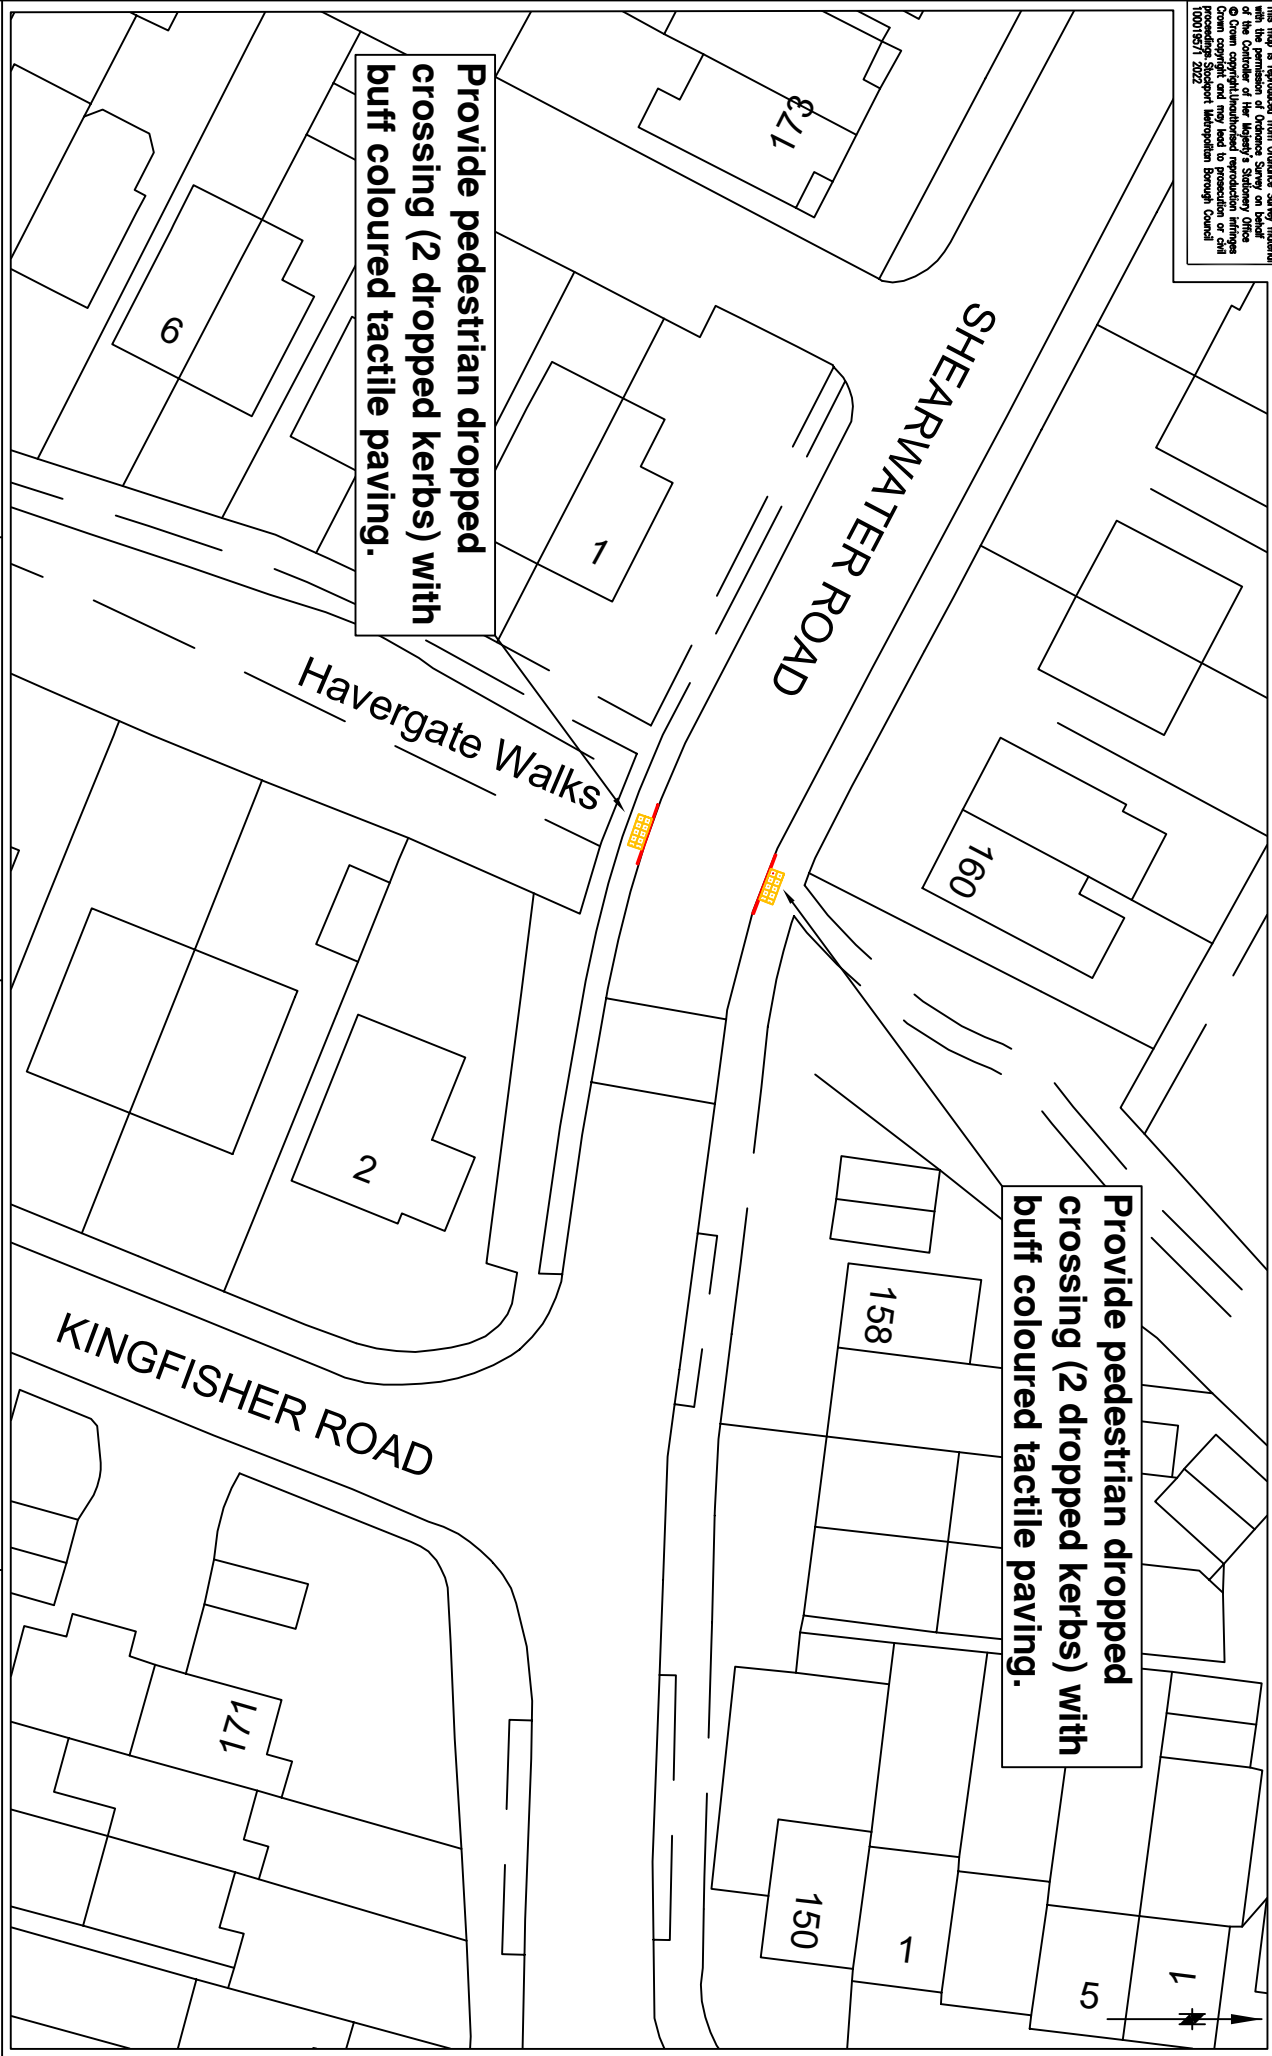

Provide pedestrian dropped crossing (2 dropped kerbs) with buff coloured tactile paving.

Provide pedestrian dropped crossing (2 dropped kerbs) with buff coloured tactile paving.



STOCKPORT
METROPOLITAN BOROUGH COUNCIL
HIGHWAYS AND TRANSPORTATION
STOCKPORT SKI 11E

SERVICES TO PLACE

AMENDMENTS				
DRAWN	CHECKED	DATE	No	AMENDMENT

JOB TITLE
Pedestrian Dropped Kerbs
Shearwater Road, Offerton

Drawn	Engineer	Checked	Approved
SA	NR	NR	AM
Date	Date	Date	Date
09/07/24	09/07/24	09/07/24	09/07/24

Scale
NTS
Drawing No.
NM18-Shearwater Road-01
Revision