


This map is reproduced from Ordnance Survey material with the permission of Ordnance Survey on behalf of the Controller of Her Majesty's Stationery Office © Crown copyright. Unauthorised reproduction infringes Crown copyright and may lead to prosecution or civil proceedings. Stockport Metropolitan Borough Council 100019571 2023

Crown Inn
(PH)

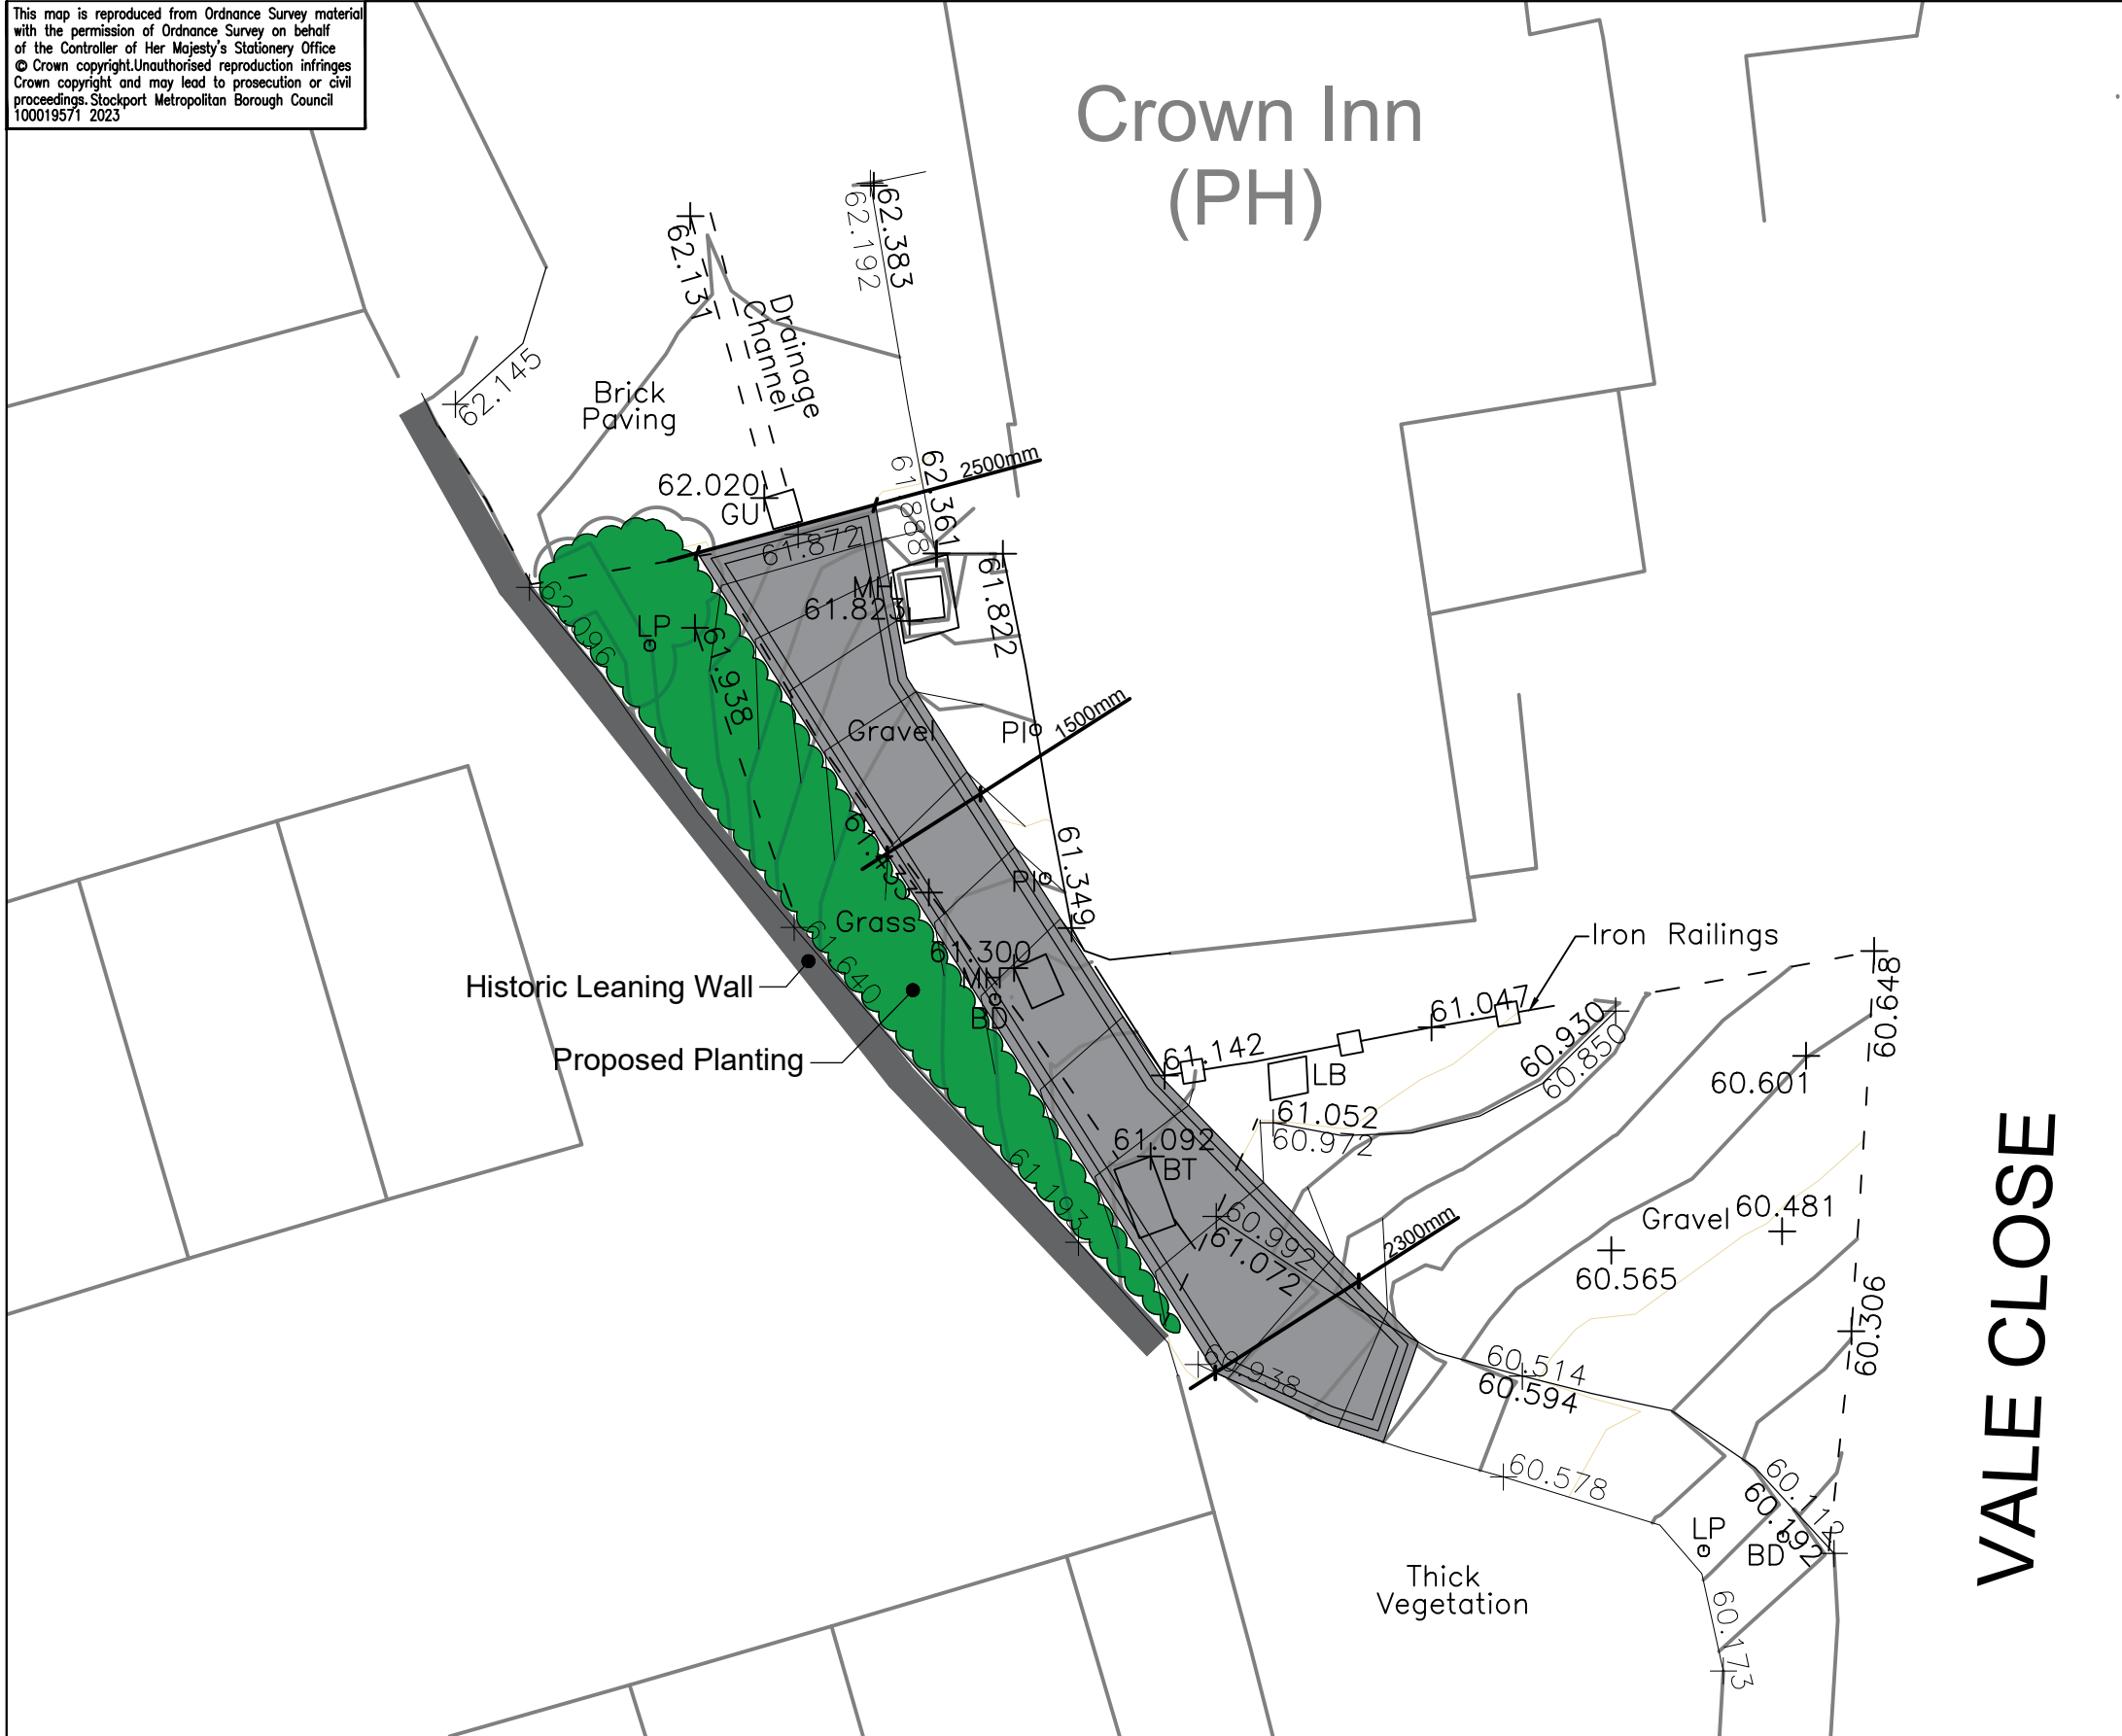

 Tegula Block Paving



VALE CLOSE



STOCKPORT
METROPOLITAN BOROUGH COUNCIL
HIGHWAYS AND TRANSPORTATION
STOPFORD HOUSE
STOCKPORT SK1 3XE

MARK GLYNN
DIRECTOR OF PLACE MANAGEMENT

AMENDMENTS

DRAWN	CHECKED	DATE	No	AMENDMENT

JOB TITLE

VALE CLOSE

DRAWING TITLE

DRAFT PEDESTRIAN ROUTE

Drawn RN	Engineer RN / GK	Checked HJ	Approved
Date 21 02 24	Date 21 02 24	Date 21 02 24	Date
Scale 1:100 @ A3			
Drawing No. F_4336_3000_01			Revision