
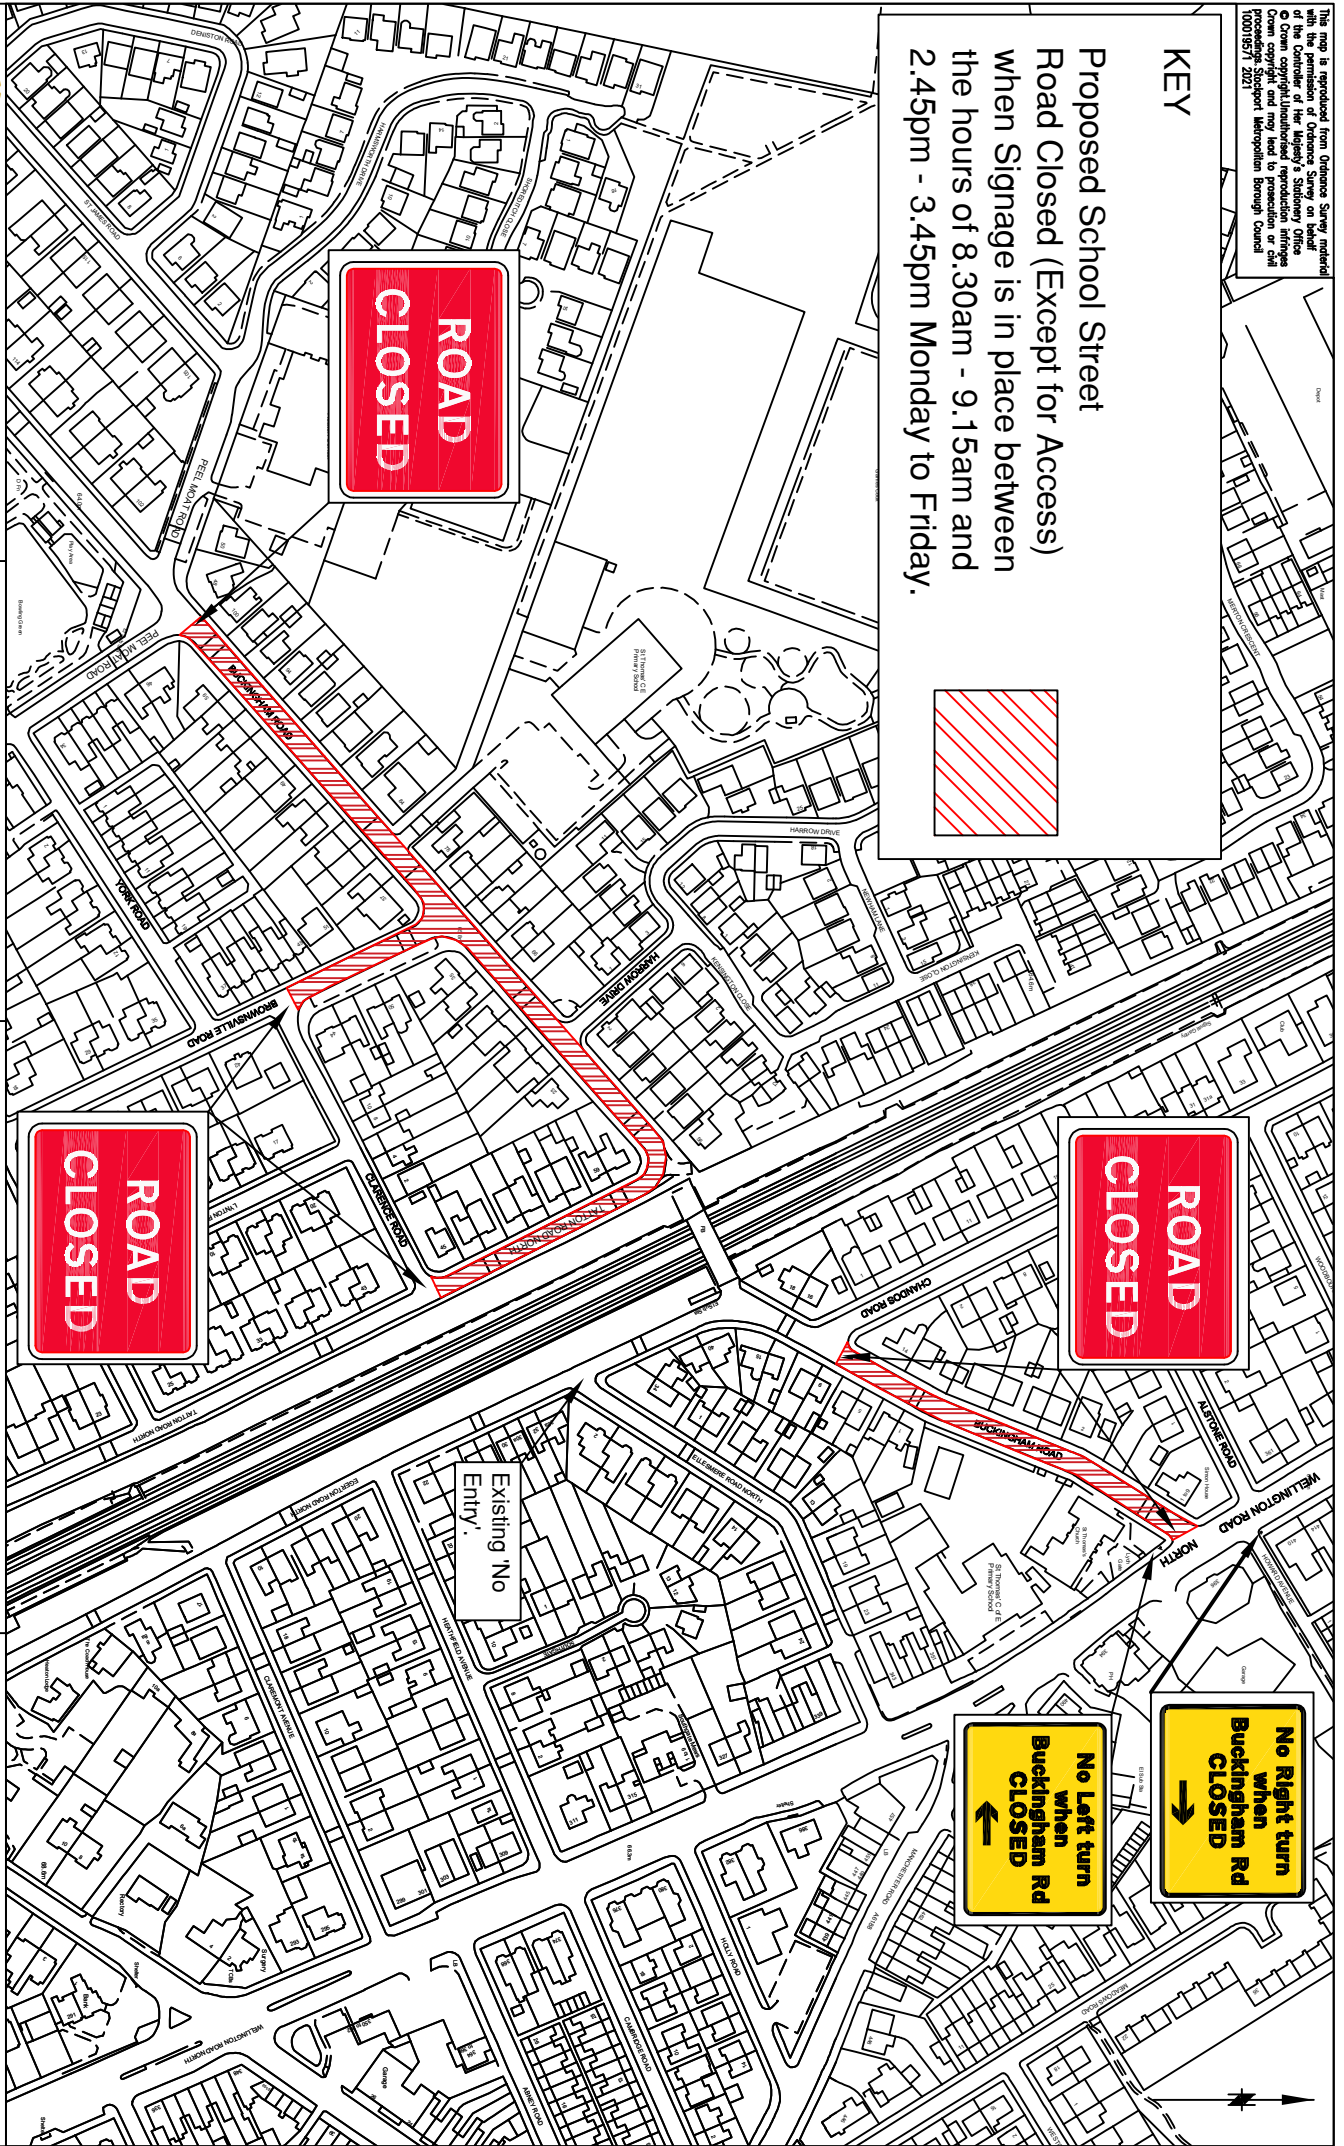


This map is reproduced from Ordnance Survey material with the permission of Ordnance Survey on behalf of the Controller of Her Majesty's Stationery Office. © Crown copyright. Unauthorised reproduction infringes copyright. Ordnance Survey may be contacted on 01753 463450 (text) or 0300 505050 (toll free). Ordnance Survey, 2021

KEY

Proposed School Street
Road Closed (Except for Access)
 when Signage is in place between the hours of 8.30am - 9.15am and 2.45pm - 3.45pm Monday to Friday.

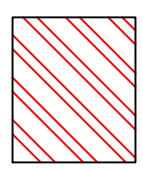

STOCKPORT
 METROPOLITAN BOROUGH COUNCIL
 HIGHWAYS AND TRANSPORTATION
 STOCKPORT SK1 3XE
 Tel : 0161 474

CAROLINE SIMPSON
 DEPUTY CHIEF EXECUTIVE

AMENDMENTS

NO	DATE	AMENDMENT
XX	XX.XX.XX	A

JOB TITLE

St Thomas Primary School - Heaton Chapel

DRAWING TITLE

SCHOOL STREET

Drawn	Engineer	Checked	Approved
SA	NR	NR	EPS

Date	Date	Date	Date
03/06/24	03/06/24	03/06/24	03/06/24

Scale: N.T.S.
 Drawing No: NMB-5256-01