


This map is reproduced from Ordnance Survey material with the permission of Ordnance Survey on behalf of the Controller of Her Majesty's Stationery Office © Crown copyright. Unauthorised reproduction infringes Crown copyright and may lead to prosecution or civil proceedings. Stockport Metropolitan Borough Council 100019571 2022



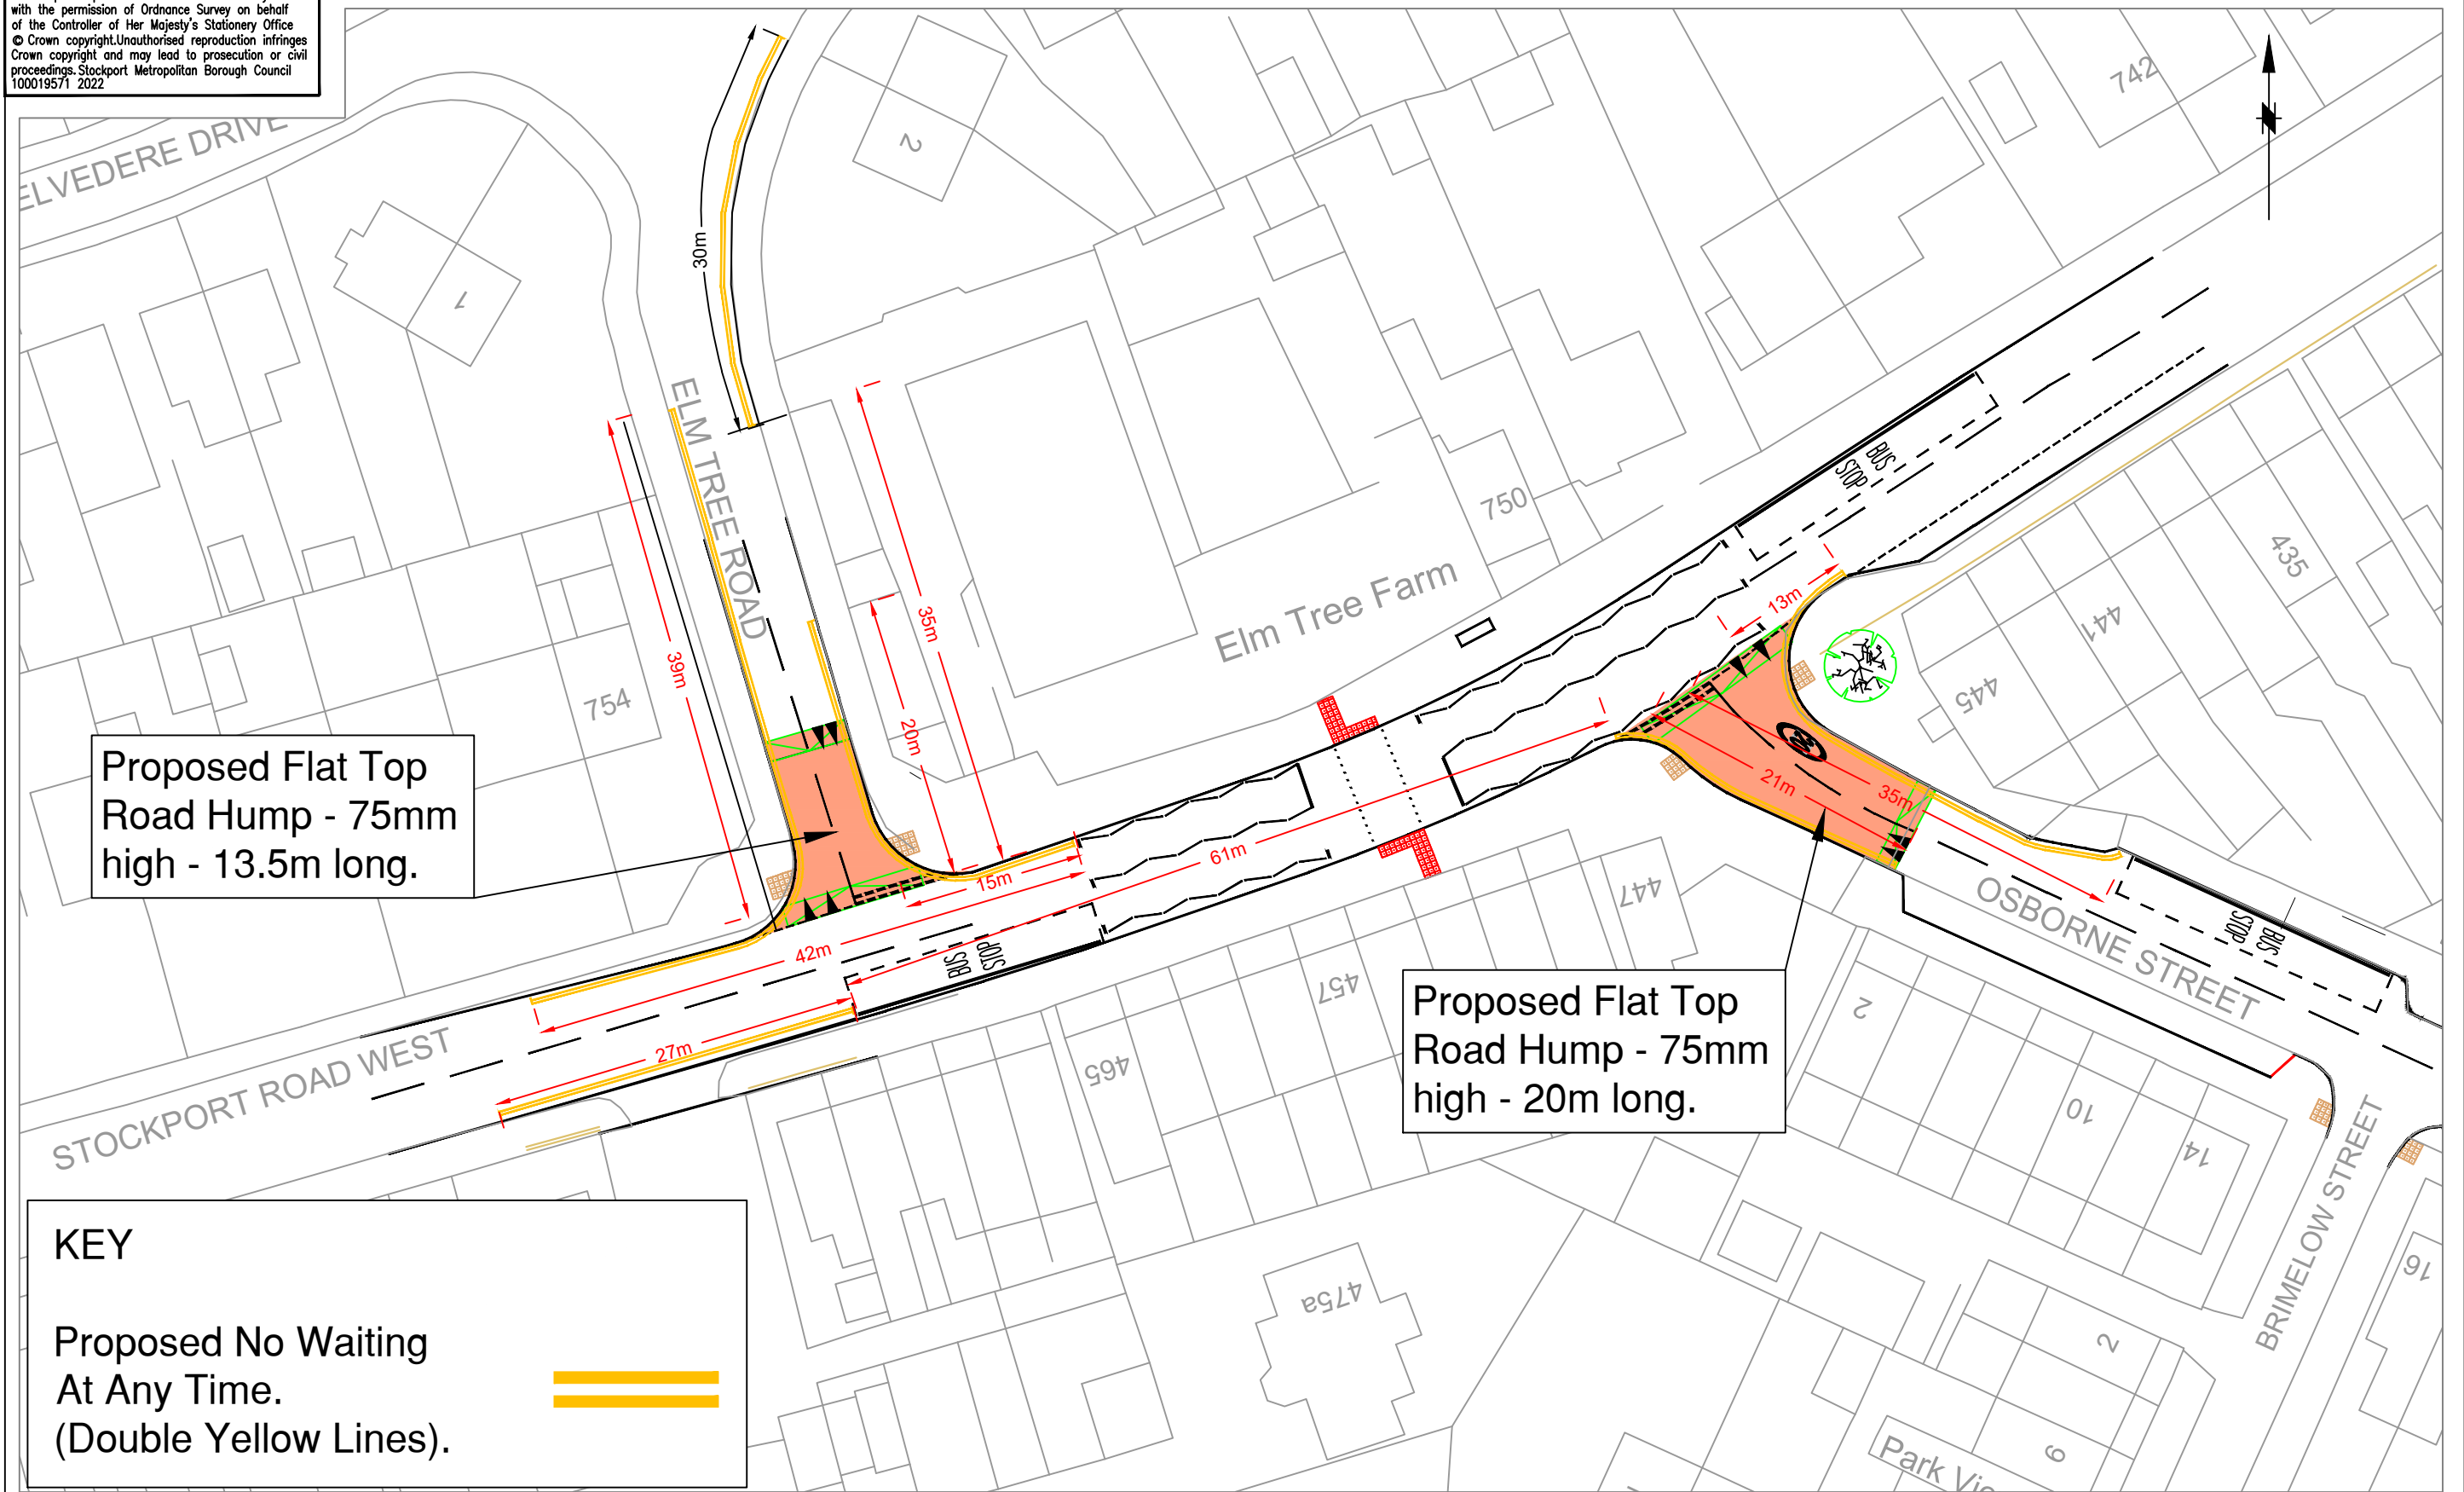

Proposed Flat Top Road Hump - 75mm high - 13.5m long.

Proposed Flat Top Road Hump - 75mm high - 20m long.

KEY

Proposed No Waiting At Any Time. (Double Yellow Lines).



 <p>STOCKPORT METROPOLITAN BOROUGH COUNCIL HIGHWAYS AND TRANSPORTATION STOPFORD HOUSE STOCKPORT SK1 3XE TEL</p> <p>SERVICES TO PLACE</p>	<p>AMENDMENTS</p> <table border="1"> <thead> <tr> <th>DRAWN</th> <th>CHECKED</th> <th>DATE</th> <th>No</th> <th>AMENDMENT</th> </tr> </thead> <tbody> <tr> <td> </td> <td> </td> <td> </td> <td> </td> <td> </td> </tr> </tbody> </table>					DRAWN	CHECKED	DATE	No	AMENDMENT						<p>JOB TITLE</p> <p>CRSTS A560 QUALITY BUS TRANSIT</p> <p>SCHEME C - STOCKPORT ROAD WEST WAITING RESTRICTIONS</p>				<table border="1"> <tr> <td>Drawn SA</td> <td>Engineer SA</td> <td>Checked JH</td> <td>Approved NW</td> </tr> <tr> <td>Date 05/07/2024</td> <td>Date 05/07/2024</td> <td>Date 05/07/2024</td> <td>Date 05/07/2024</td> </tr> <tr> <td colspan="3">Scale NTS</td> <td>Revision</td> </tr> <tr> <td colspan="3">Drawing No. F-0712-TRO-03</td> <td> </td> </tr> </table>	Drawn SA	Engineer SA	Checked JH	Approved NW	Date 05/07/2024	Date 05/07/2024	Date 05/07/2024	Date 05/07/2024	Scale NTS			Revision	Drawing No. F-0712-TRO-03			
	DRAWN	CHECKED	DATE	No	AMENDMENT																															
Drawn SA	Engineer SA	Checked JH	Approved NW																																	
Date 05/07/2024	Date 05/07/2024	Date 05/07/2024	Date 05/07/2024																																	
Scale NTS			Revision																																	
Drawing No. F-0712-TRO-03																																				
<p>STOCKPORT ROAD WEST</p>				<p>OSBORNE STREET</p>	<p>BRIMLOW STREET</p>																															