


This map is reproduced from Ordnance Survey material with the permission of Ordnance Survey on behalf of the Controller of Her Majesty's Stationary Office © Crown copyright. Unauthorised reproduction infringes Crown copyright and may lead to prosecution or civil proceedings. Stockport Metropolitan Borough Council 100019571 2022

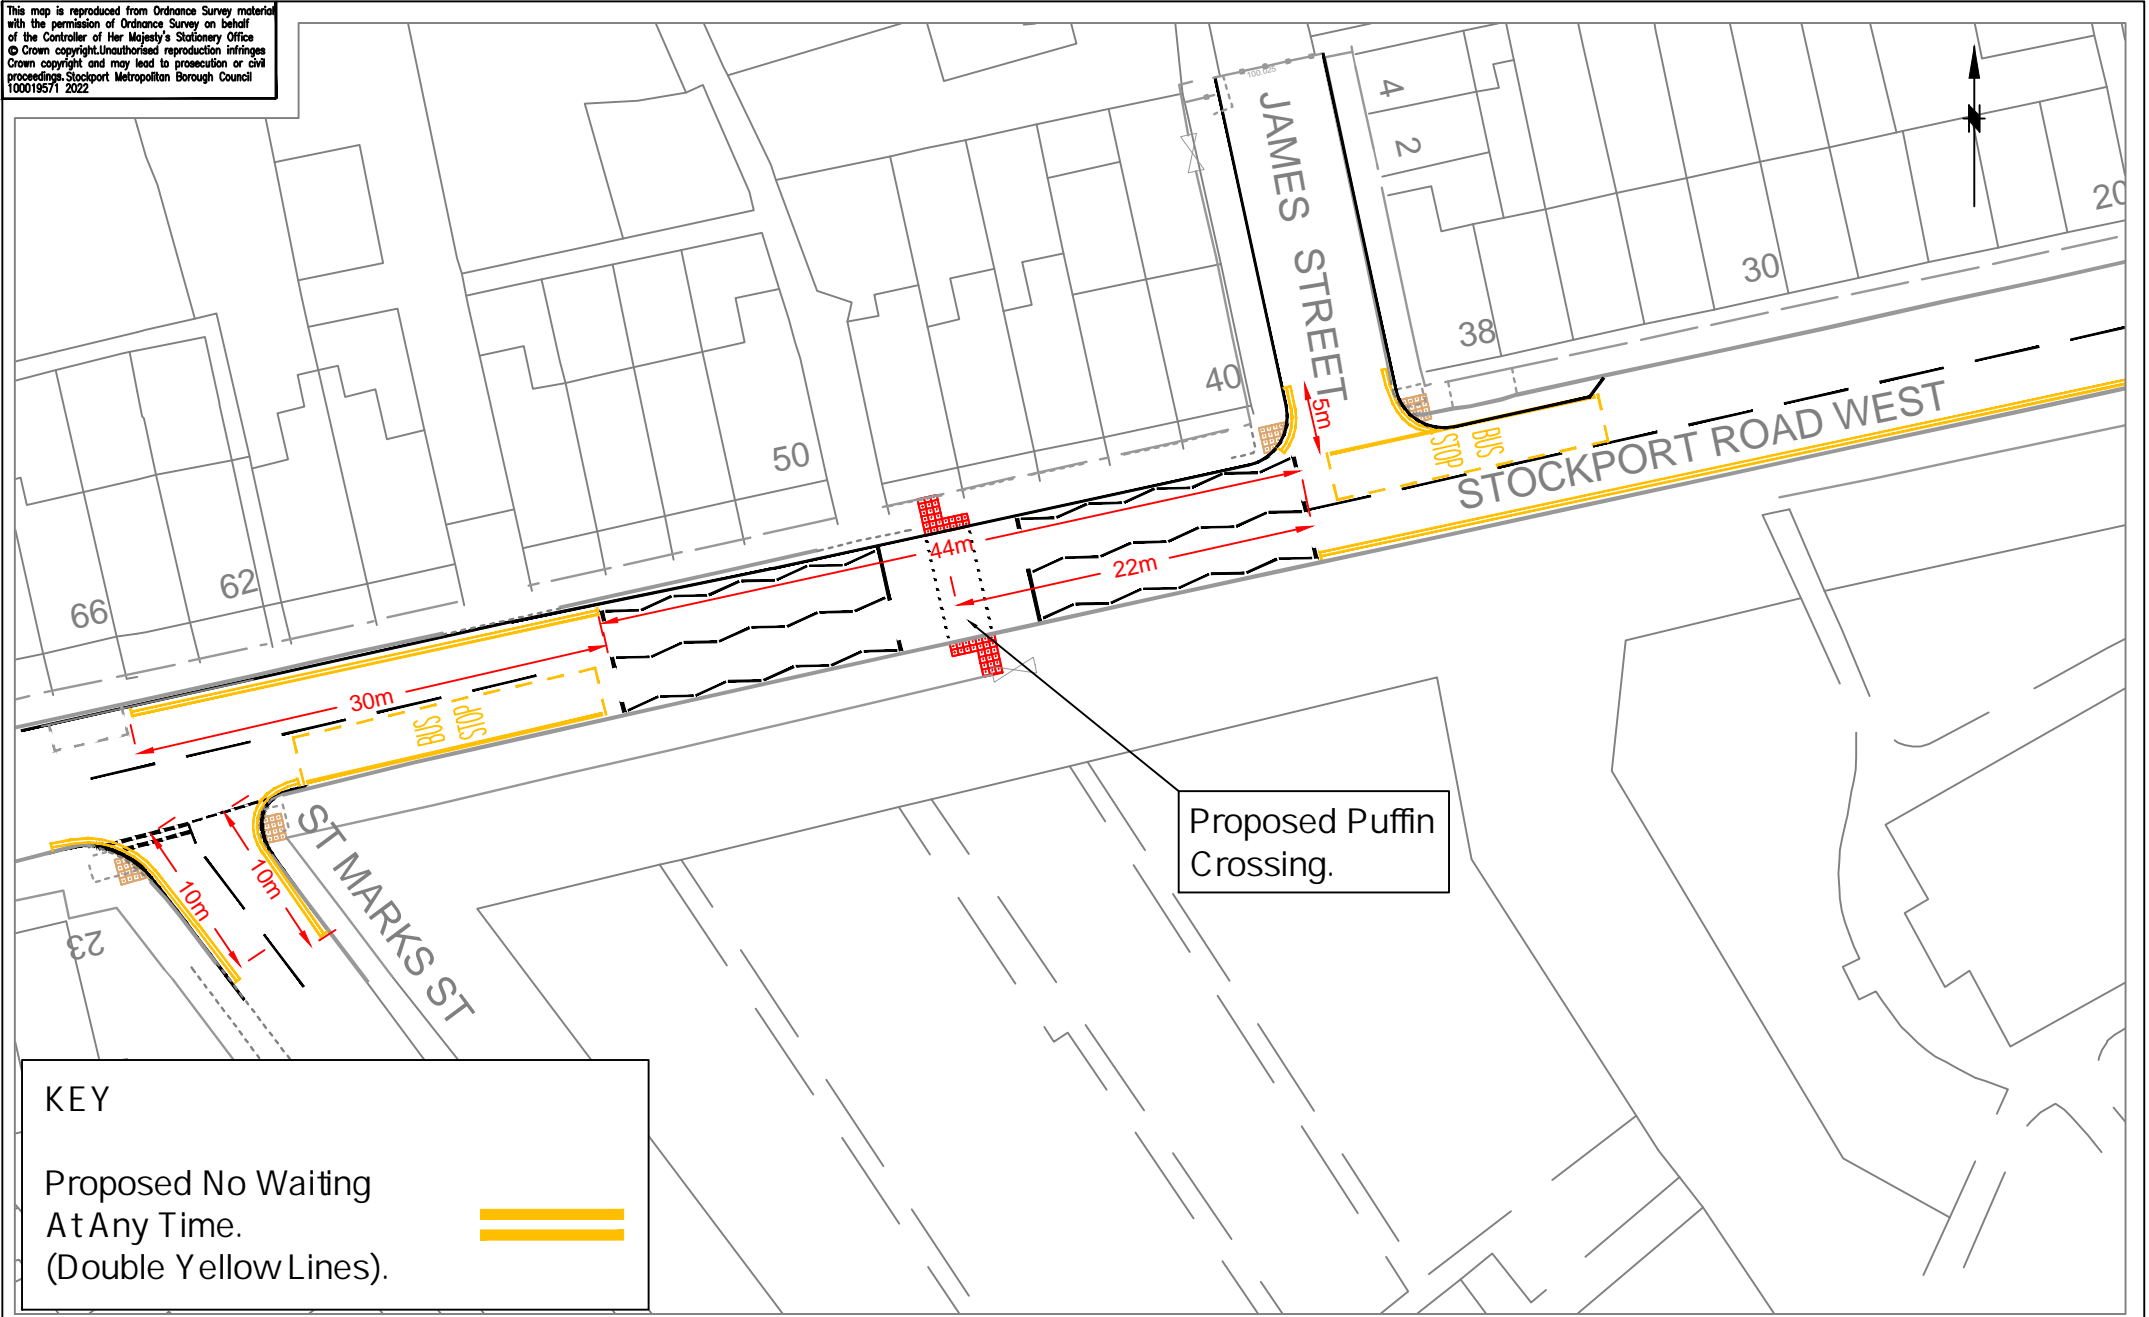

KEY

Proposed No Waiting At Any Time. (Double Yellow Lines).



Proposed Puffin Crossing.

STOCKPORT
METROPOLITAN BOROUGH COUNCIL
HIGHWAYS AND TRANSPORTATION
STOPFORD HOUSE
STOCKPORT SK1 5XE
TEL

AMENDMENTS				
DRAWN	CHECKED	DATE	No	AMENDMENT

JOB TITLE
CRSTS A560 QUALITY BUS TRANSIT
SCHEME D - STOCKPORT ROAD WEST WAITING RESTRICTIONS & Puffin Crossing

Drawn	Engineer	Checked	Approved
SA	SA	JH	NW
Date 05/07/2024	Date 05/07/2024	Date 05/07/2024	Date 05/07/2024
Scale NTS			
Drawing No. F-0712-TRO-04			Revision