



This map is reproduced from Ordnance Survey material with the permission of Ordnance Survey on behalf of the Controller of Her Majesty's Stationery Office. Crown Copyright and Royal Mail. All rights reserved. Licence number: 100019571, 2022. Proceedings: Stockport Metropolitan Borough Council.

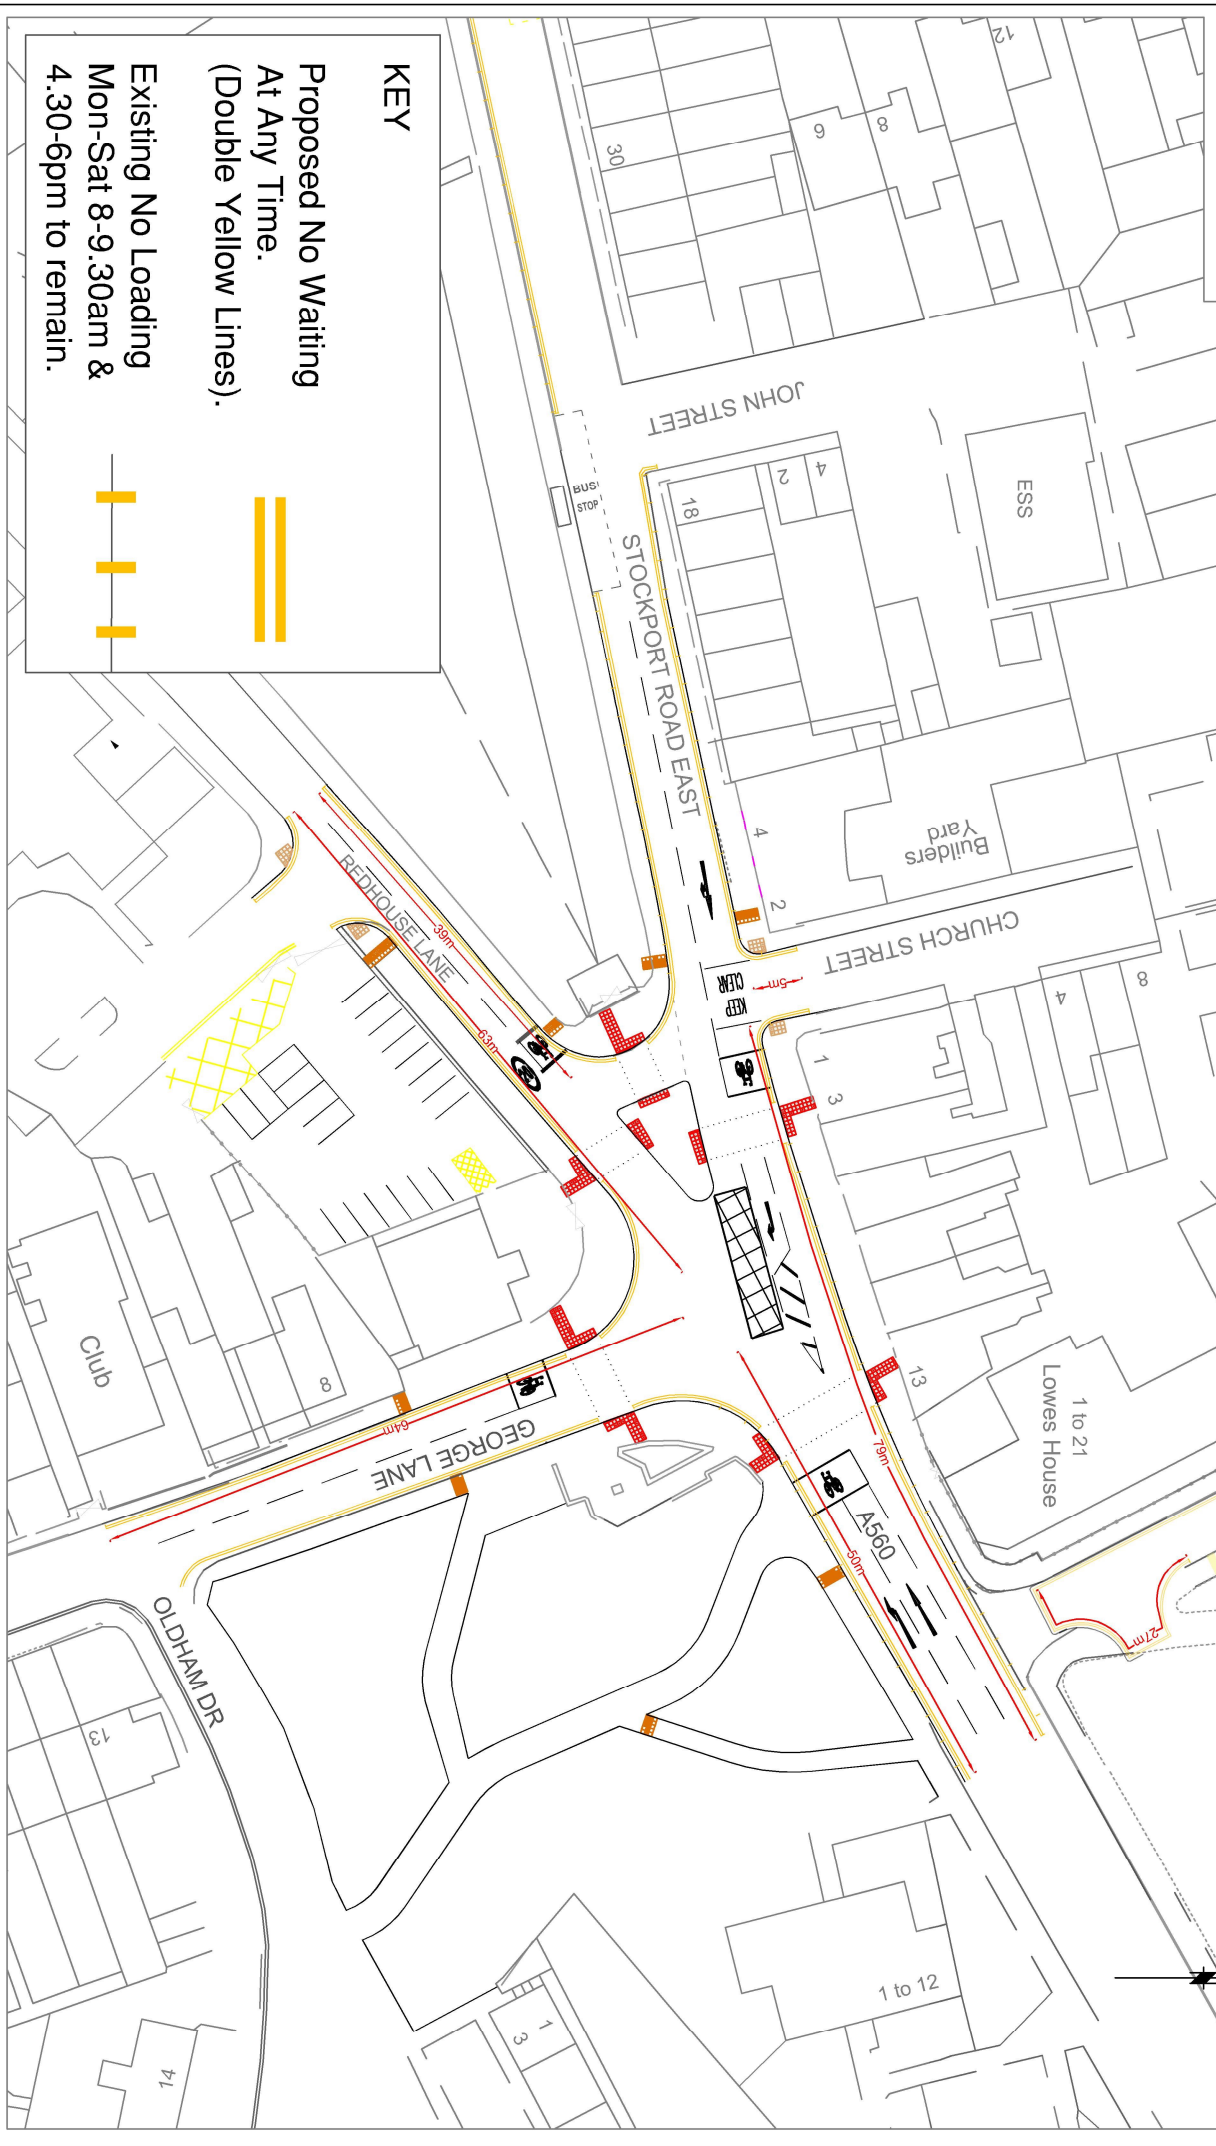

KEY

Proposed No Waiting
At Any Time.
(Double Yellow Lines).

Existing No Loading
Mon-Sat 8-9.30am &
4.30-6pm to remain.



STOCKPORT
METROPOLITAN BOROUGH COUNCIL

HIGHWAYS AND TRANSPORTATION
STOCKPORT HOUSE
STOCKPORT SK1 3XE
TEL: 0161 275 7100

AMENDMENTS			
DRAWN	CHECKED	DATE	NO
AMENDMENT			

JOB TITLE	
CRSTS A560 QUALITY BUS TRANSIT	
SCHEME D - STOCKPORT ROAD EAST WAITING/LOADING RESTRICTIONS	

Drawn	Engineer	Checked	Approved
SA	SA	JH	NW
Date	Date	Date	Date
05/07/2024	05/07/2024	05/07/2024	05/07/2024
Scale: NTS			
Drawing No: F-07/12-TRO-05			
Revision			