


This map is reproduced from Ordnance Survey material with the permission of Ordnance Survey on behalf of the Controller of Her Majesty's Stationary Office © Crown copyright. Unauthorised reproduction infringes Crown copyright and may lead to prosecution or civil proceedings. Stockport Metropolitan Borough Council 100019571 2022

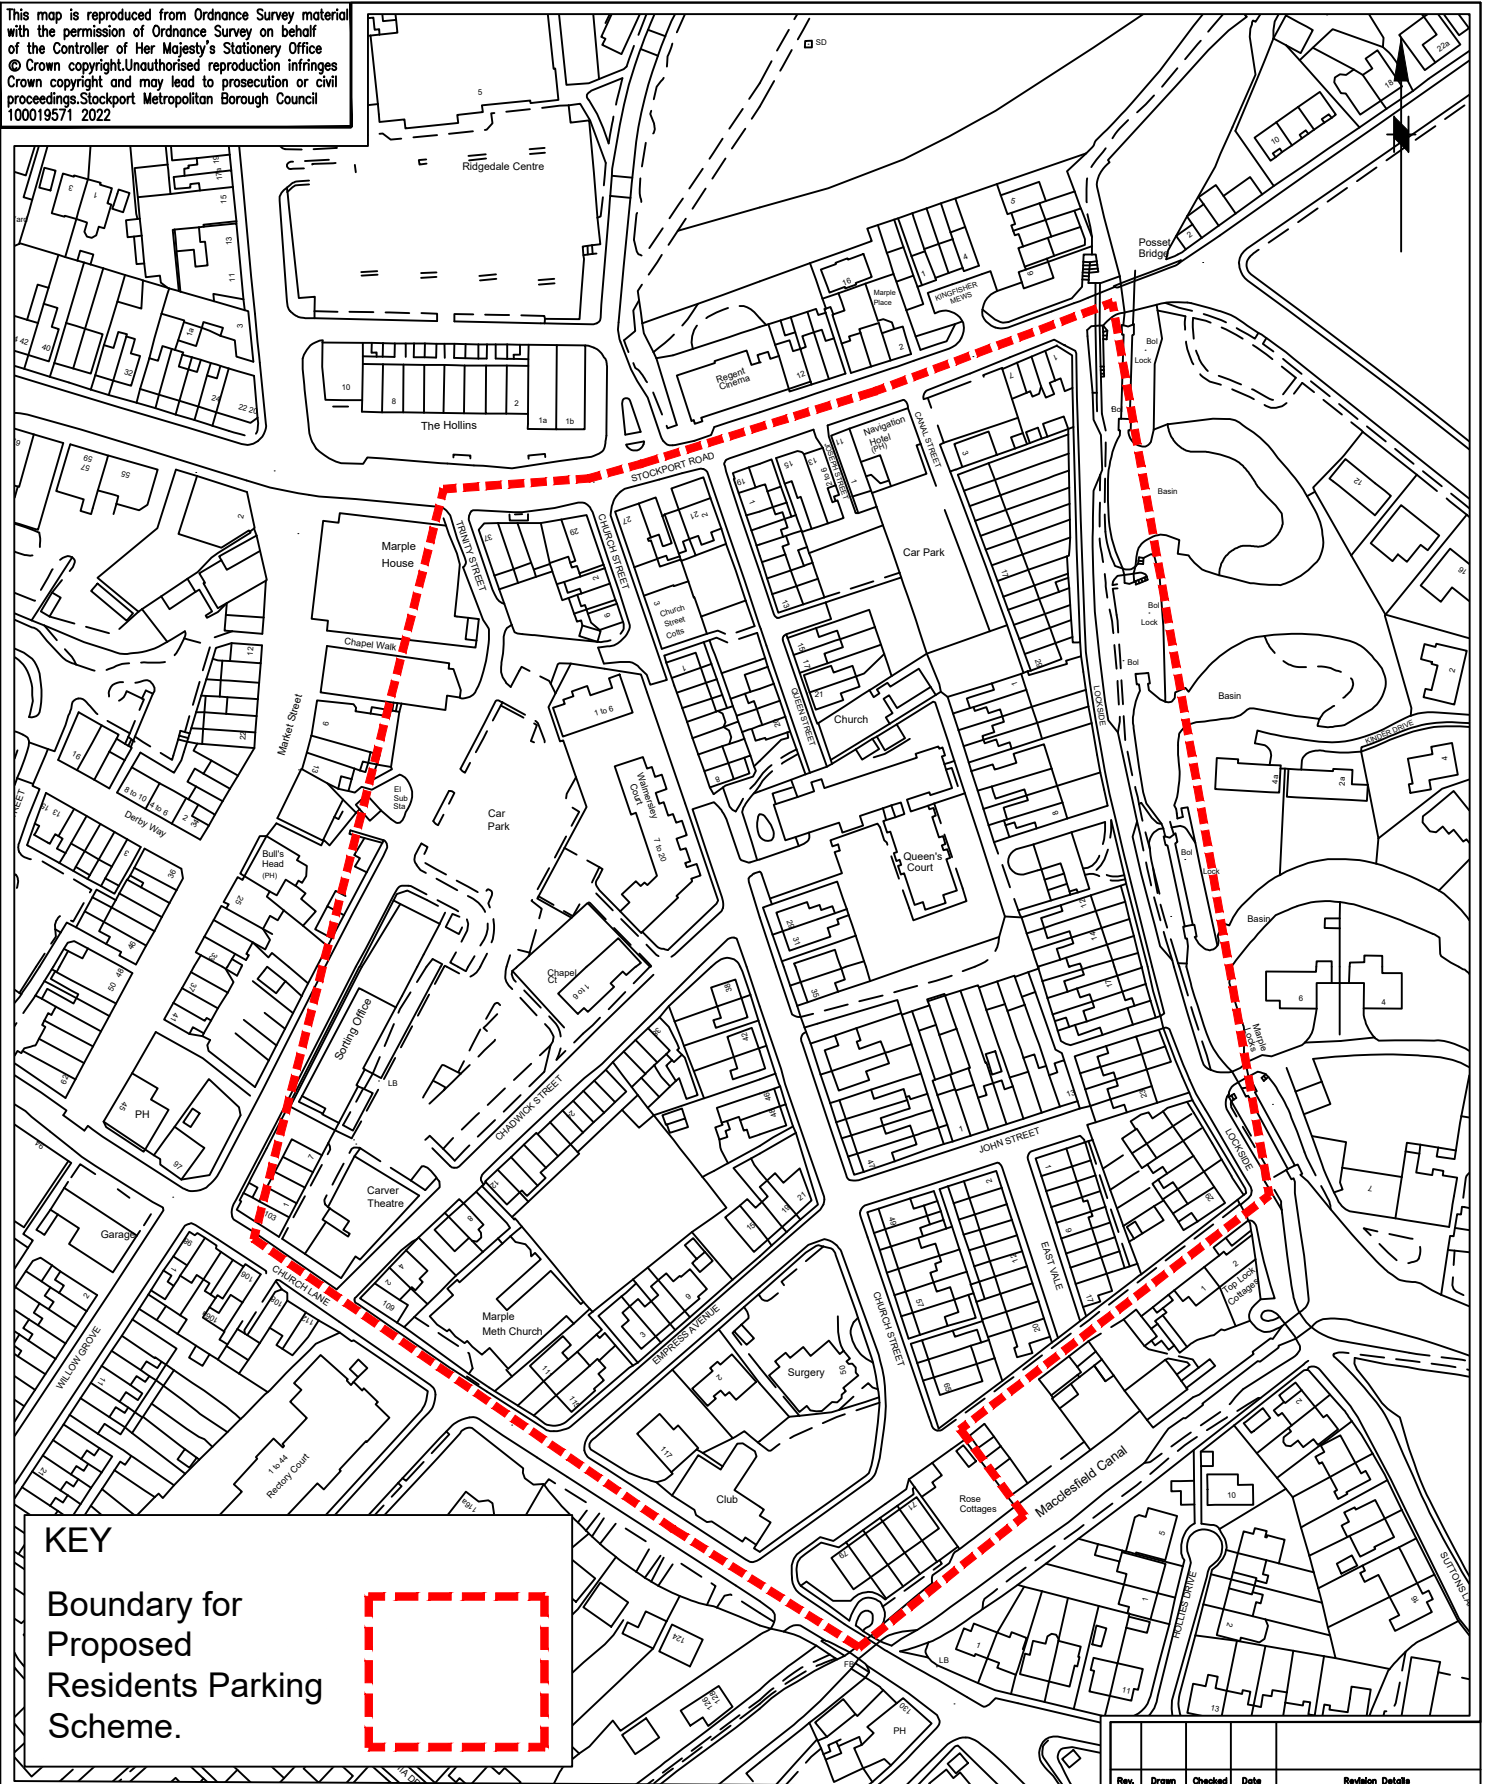

**KEY**

Boundary for Proposed Residents Parking Scheme.



Rev.	Drawn	Checked	Date	Revision Details



**STOCKPORT**  
METROPOLITAN BOROUGH COUNCIL

HIGHWAYS AND TRANSPORTATION  
STOPFORD HOUSE  
STOCKPORT SK1 3UR  
TEL

MARK GLYNN  
DIRECTOR OF PLACE MANAGEMENT

JOB TITLE

Proposed Residents Parking Scheme  
- Marple District Centre

DRAWN	ENGINEER	CHECKED	APPROVED
SA	GB	EPS	EPS
DATE	DATE	DATE	DATE
01/05/24	01/05/24	01/05/24	01/05/24
SCALE			
NTS			
DRAWING NUMBER	NM27/MARPLEDISTRICTCENTRE		Revision
			A
DRAWING TITLE	Consultation Plan		