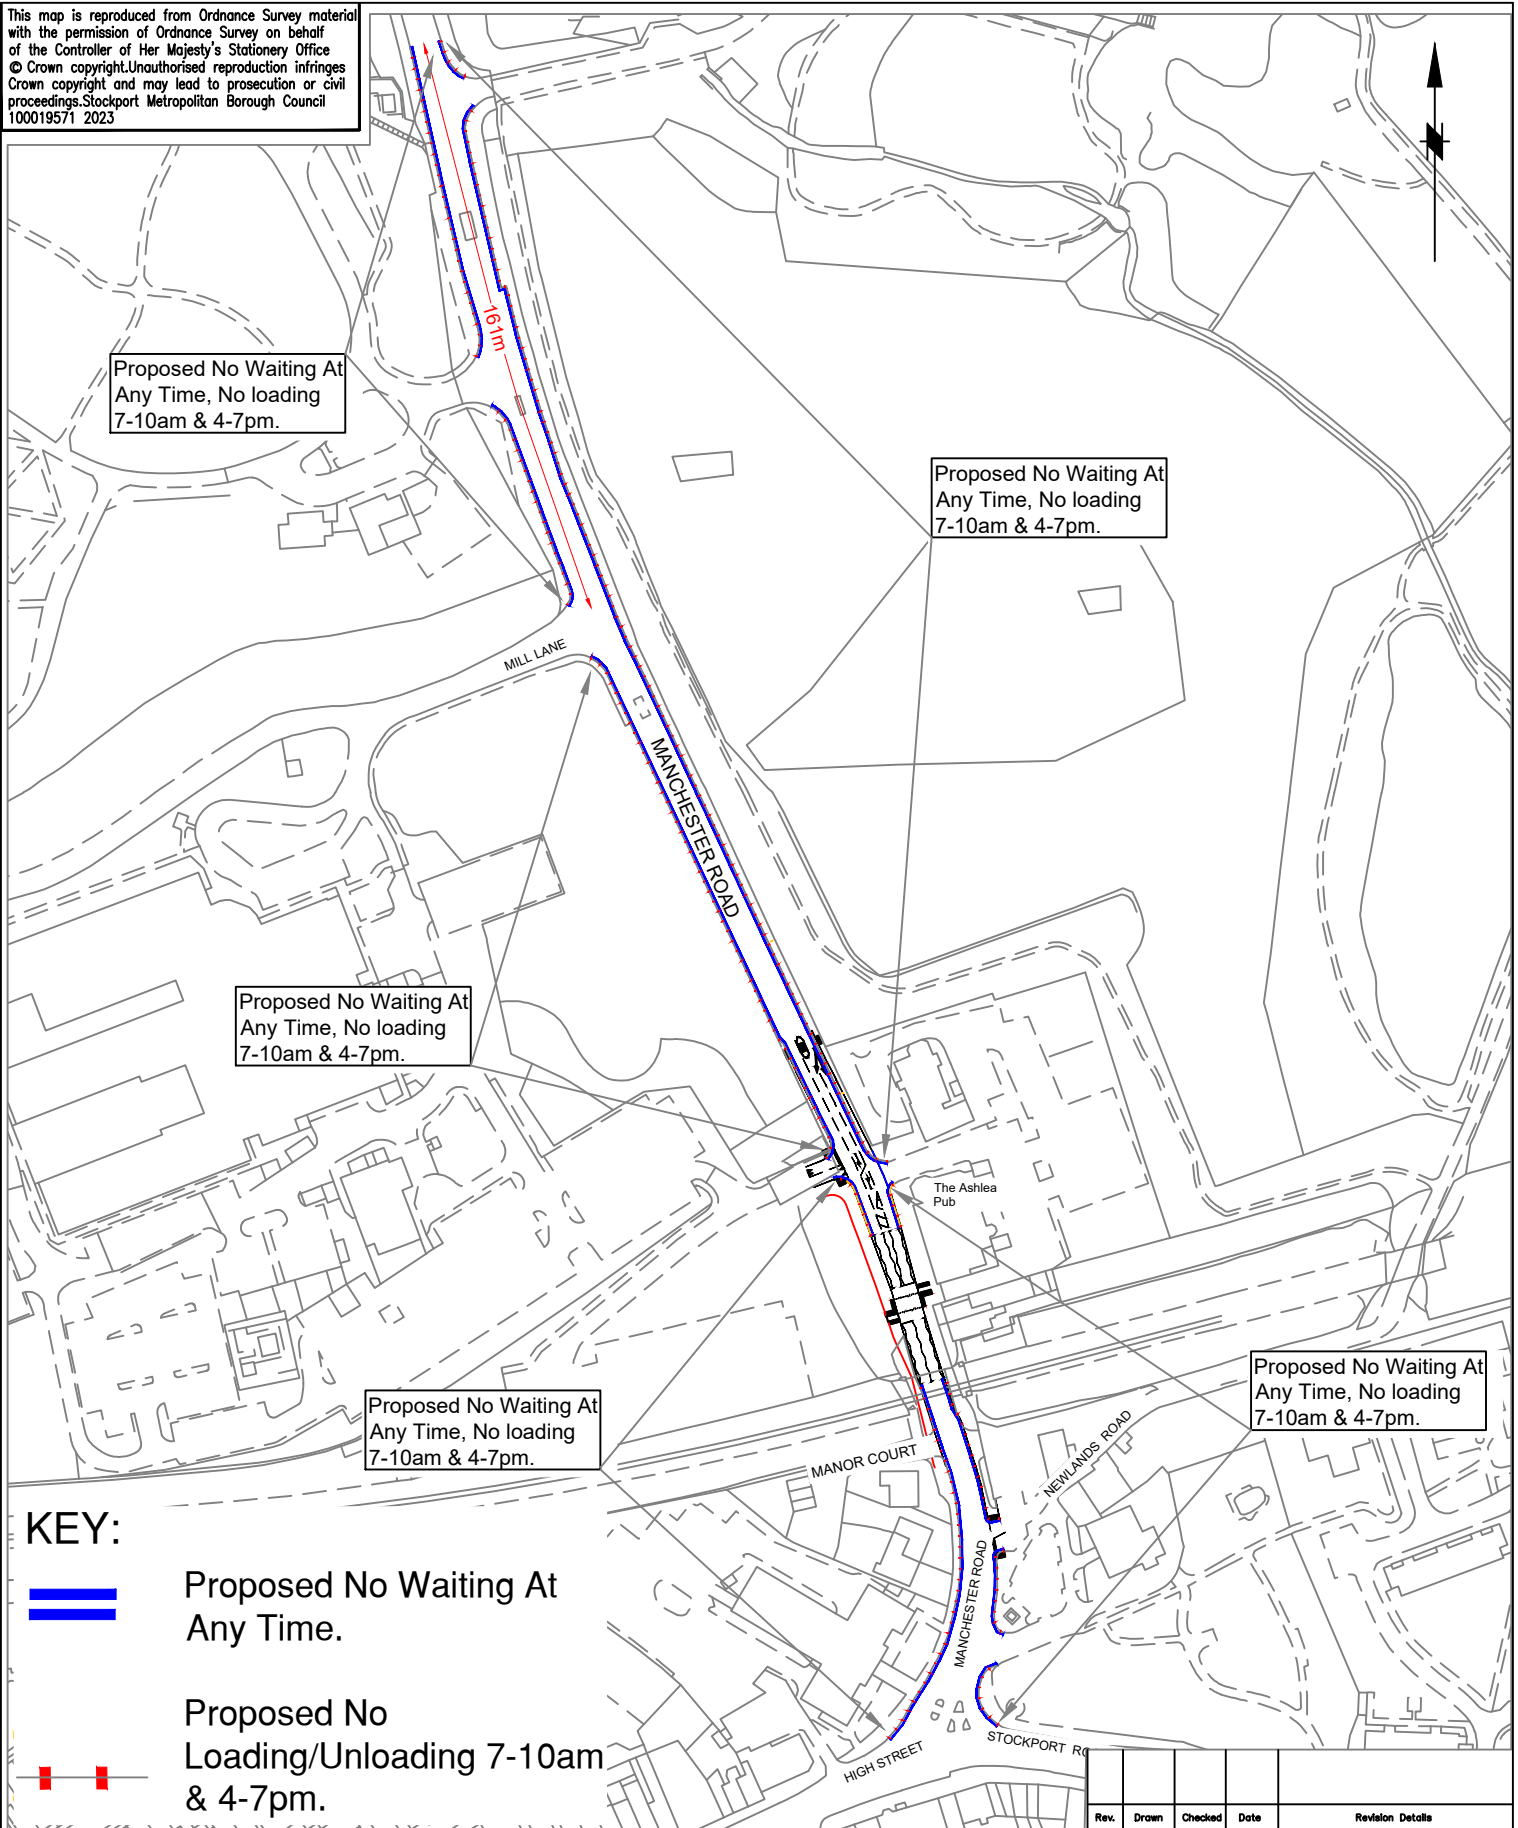

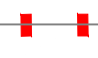


This map is reproduced from Ordnance Survey material with the permission of Ordnance Survey on behalf of the Controller of Her Majesty's Stationery Office © Crown copyright. Unauthorised reproduction infringes Crown copyright and may lead to prosecution or civil proceedings. Stockport Metropolitan Borough Council 100019571 2023



KEY:

-  Proposed No Waiting At Any Time.
-  Proposed No Loading/Unloading 7-10am & 4-7pm.

Rev.	Drawn	Checked	Date	Revision Details



STOCKPORT
METROPOLITAN BOROUGH COUNCIL

HIGHWAYS AND TRANSPORTATION
STOPFORD HOUSE
STOCKPORT SK1 3XE

MARK GLYNN
DIRECTOR OF PLACE MANAGEMENT

JOB TITLE

ITB2 - Manchester Road - Cheadle

DRAWN SA	ENGINEER SA	CHECKED PH	APPROVED EPS
DATE 27/11/23	DATE 27/11/23	DATE 27/11/23	DATE 27/11/23
SCALE NTS		SCG No.	
DRAWING NUMBER ITB2\5224-06\ManchesterRoad\tro\01			Revision
DRAWING TITLE Proposed TRO Proposals Plan			