


This map is reproduced from Ordnance Survey material with the permission of Ordnance Survey on behalf of the Controller of Her Majesty's Stationery Office © Crown copyright. Unauthorised reproduction infringes Crown copyright and may lead to prosecution or civil proceedings. Stockport Metropolitan Borough Council 100019571 2023

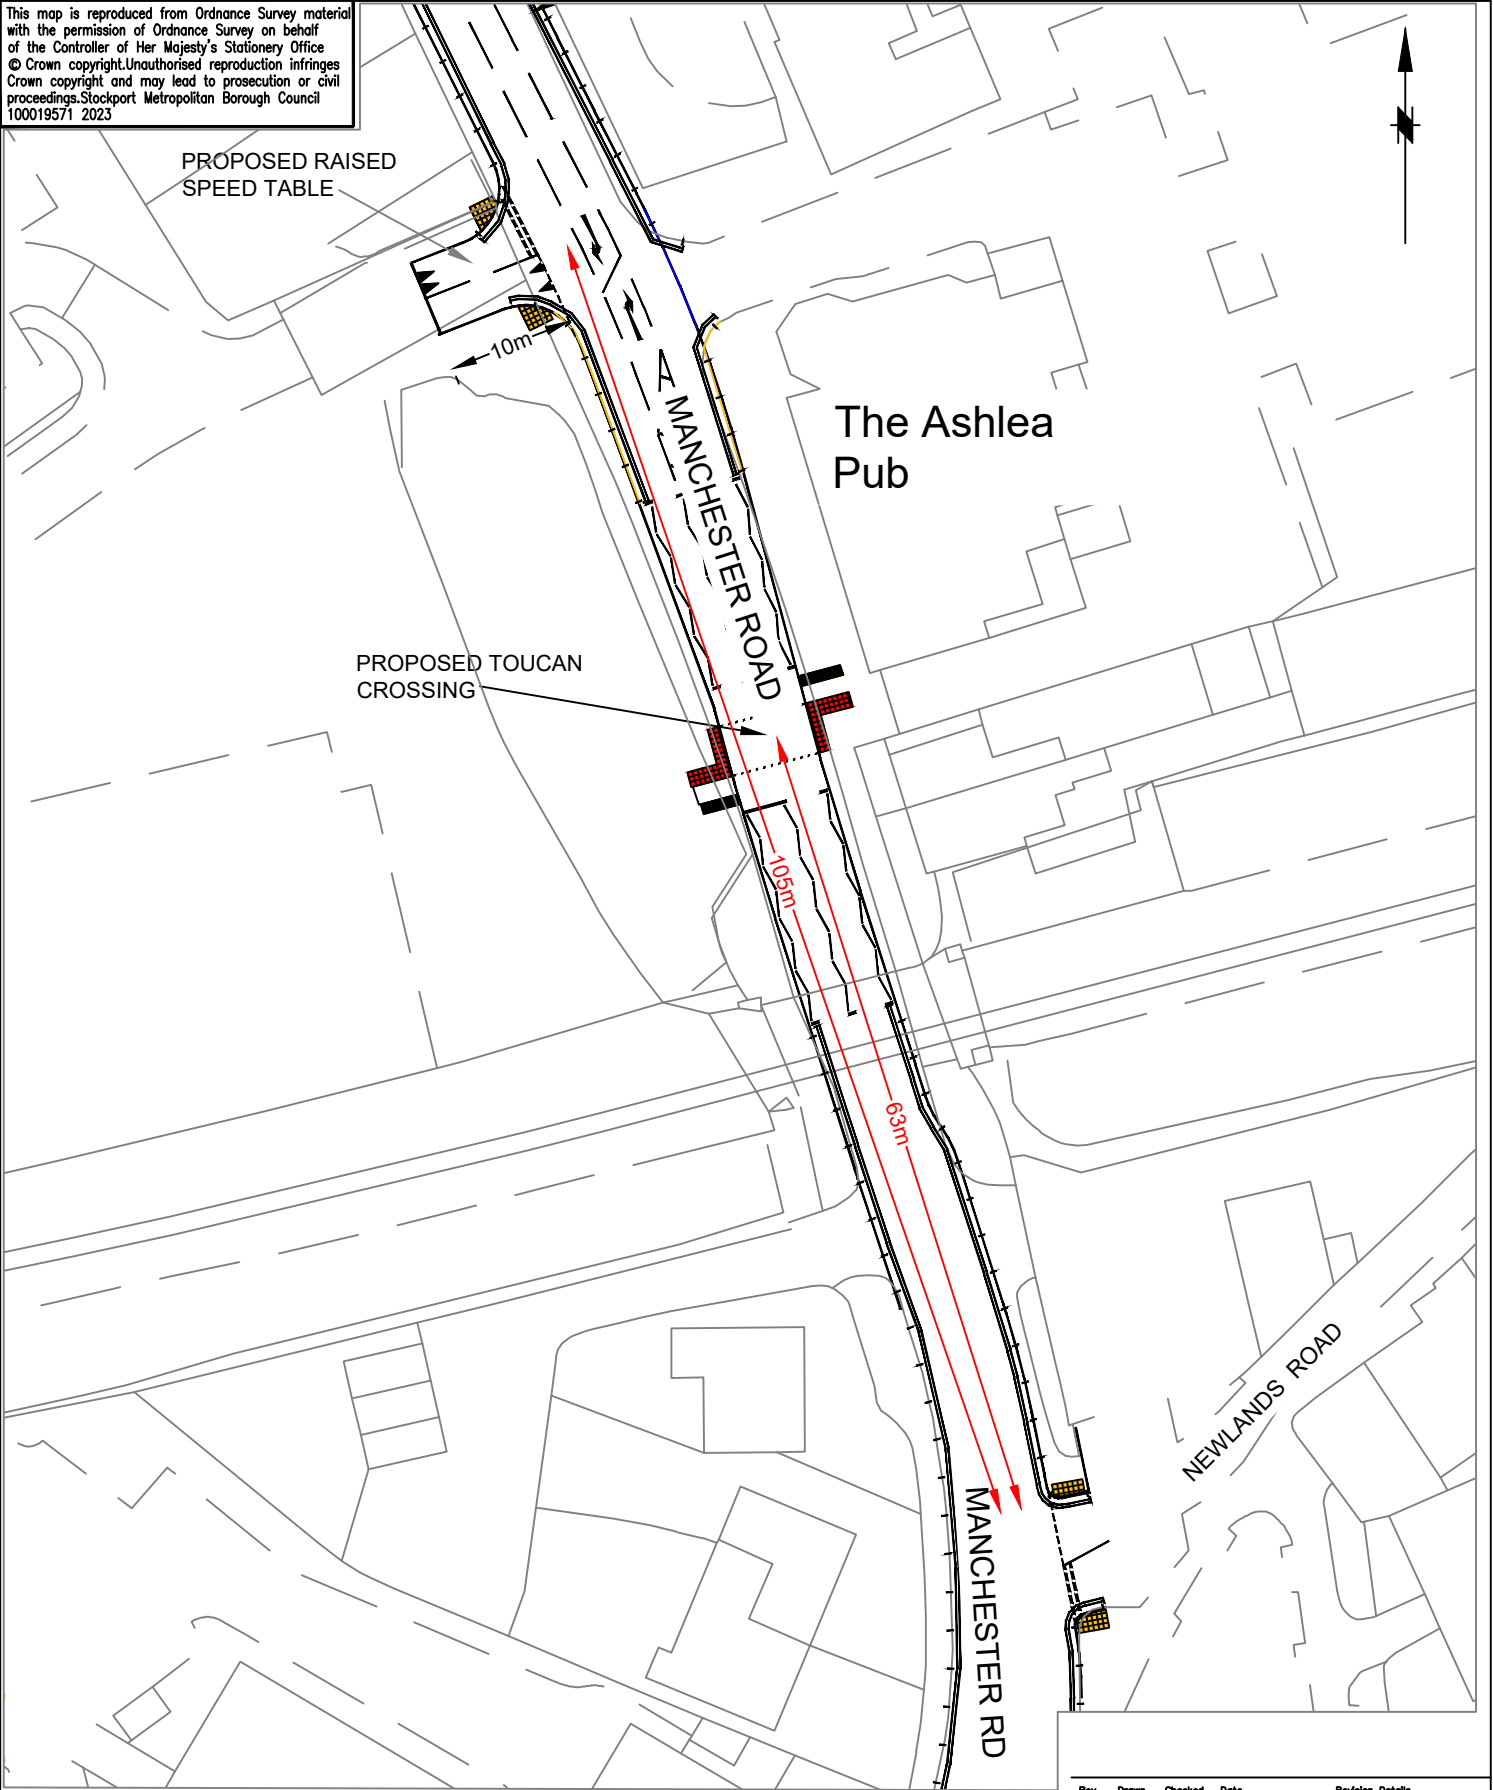

Rev. Drawn Checked Date Revision Details



STOCKPORT
METROPOLITAN BOROUGH COUNCIL

HIGHWAYS AND TRANSPORTATION
STOPFORD HOUSE
STOCKPORT SK1 3XE

MARK GLYNN
DIRECTOR OF PLACE MANAGEMENT

JOB TITLE

ITB2 - Manchester Road - Cheadle

DRAWN SA	ENGINEER SA	CHECKED PH	APPROVED EPS
DATE 27/11/23	DATE 27/11/23	DATE 27/11/23	DATE 27/11/23
SCALE NTS		SCG No.	
DRAWING NUMBER ITB2\5224-06\ManchesterRoad\Not\01			Revision
DRAWING TITLE Proposed Toucan/TM Plan			