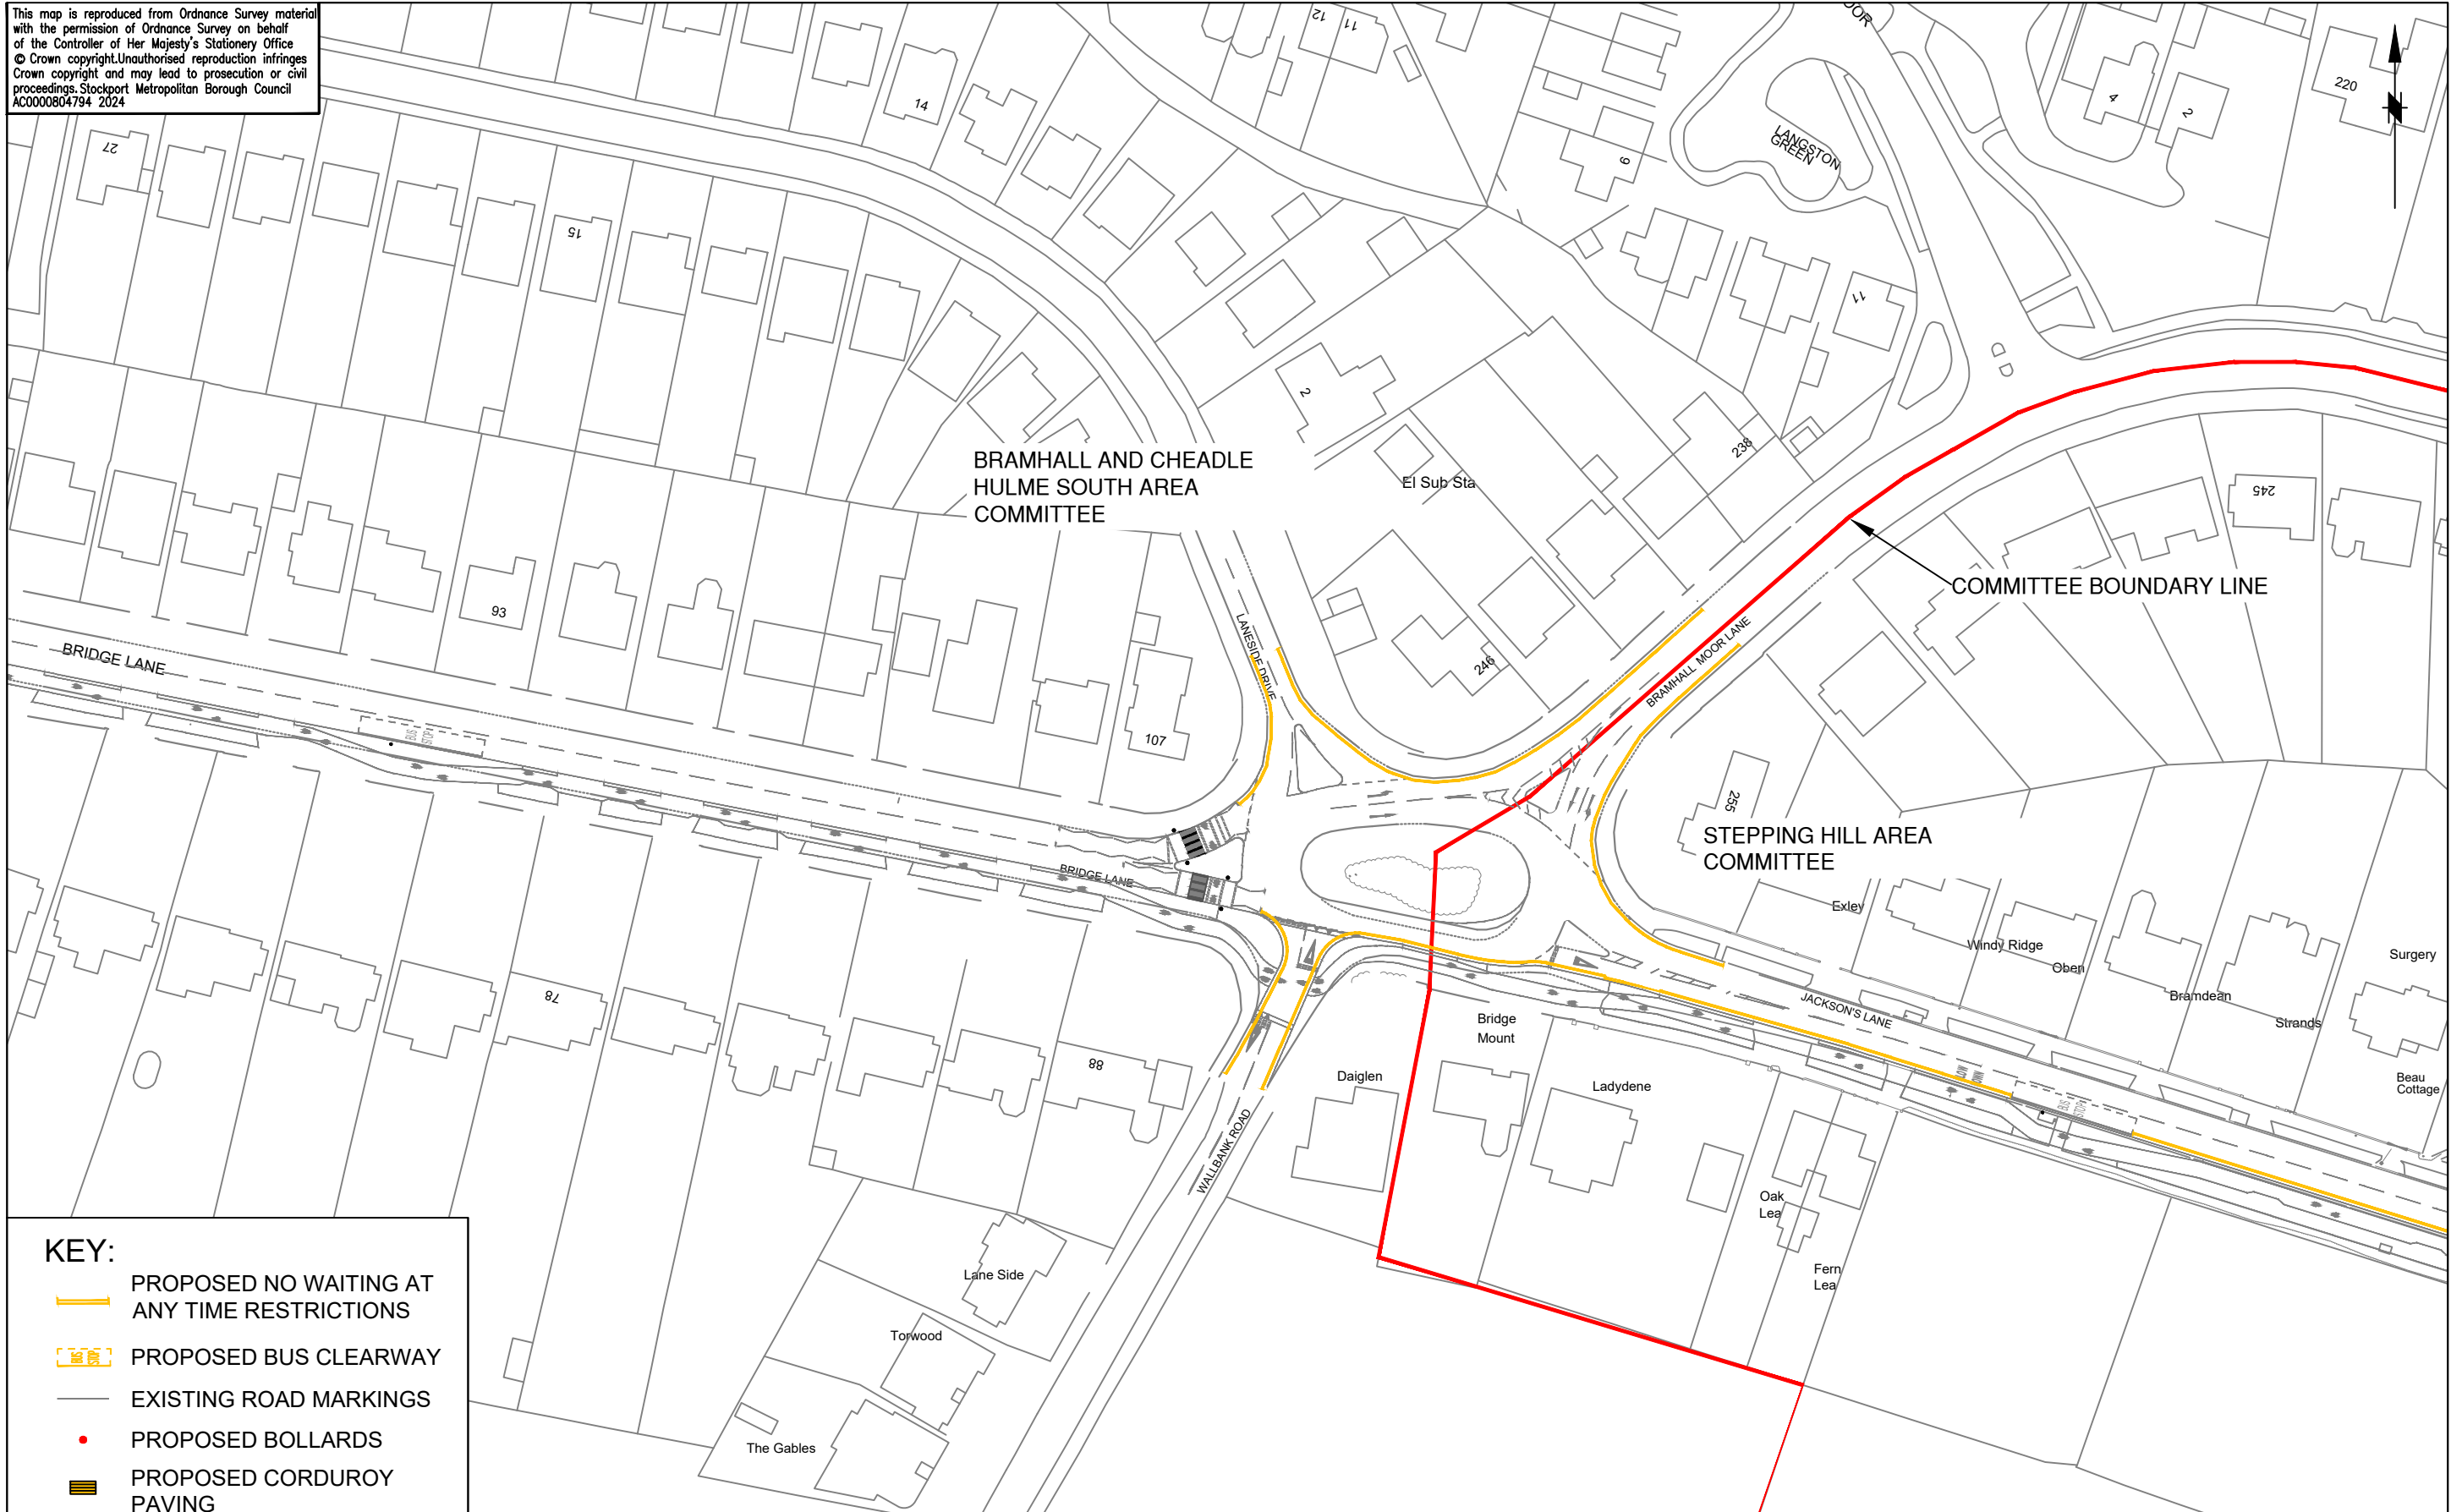


This map is reproduced from Ordnance Survey material with the permission of Ordnance Survey on behalf of the Controller of Her Majesty's Stationery Office © Crown copyright. Unauthorised reproduction infringes Crown copyright and may lead to prosecution or civil proceedings. Stockport Metropolitan Borough Council AC0000804794 2024



- KEY:**
- PROPOSED NO WAITING AT ANY TIME RESTRICTIONS
 - PROPOSED BUS CLEARWAY
 - EXISTING ROAD MARKINGS
 - PROPOSED BOLLARDS
 - PROPOSED CORDUROY PAVING



STOCKPORT
METROPOLITAN BOROUGH COUNCIL
HIGHWAYS AND TRANSPORTATION
STOPFORD HOUSE
STOCKPORT SK1 3XE
Tel : 0161 474

MARK GLYNN
DIRECTOR OF PLACE MANAGEMENT

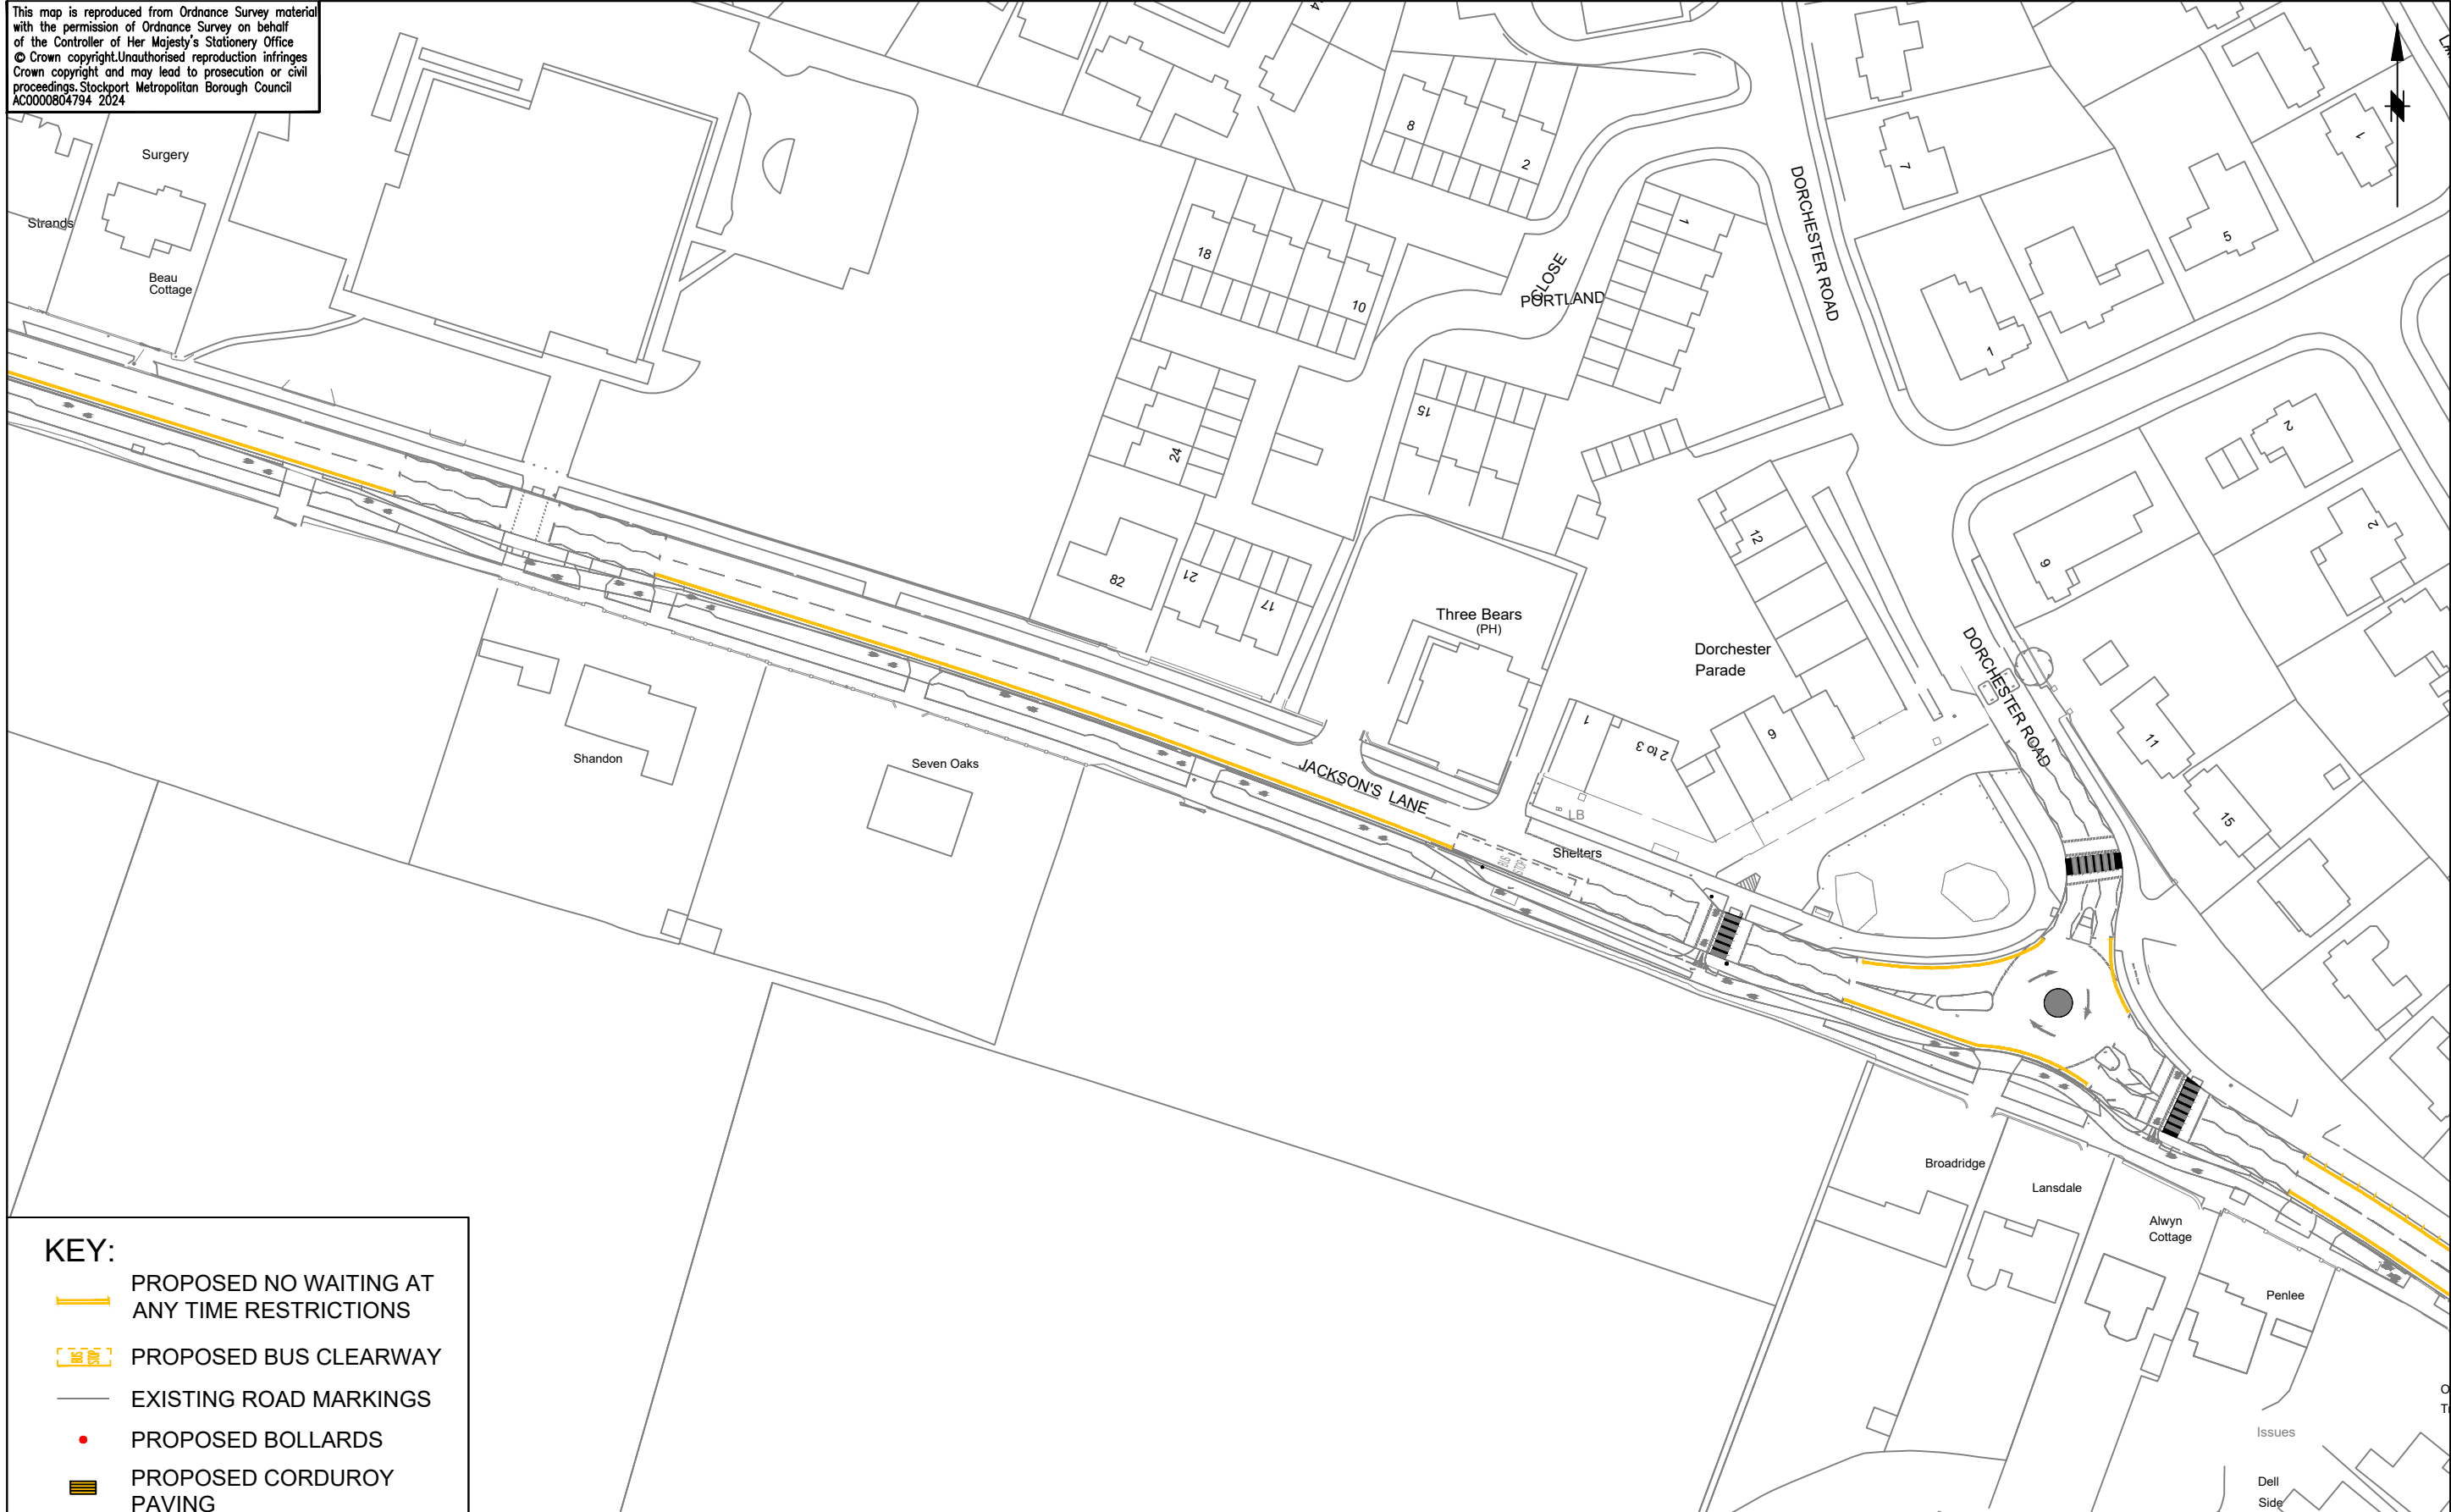
| AMENDMENTS | | | | |
|------------|---------|----------|----|------------------------------------------|
| DRAWN | CHECKED | DATE | No | AMENDMENT |
| RPO | CAS | 04.07.24 | A | MINOR CHANGES DUE TO PUBLIC CONSULTATION |

JOB TITLE
ITB 2 BRAMHALL PARK TO A6






DRAWING TITLE
PROPOSED PARKING RESTRICTIONS CONSULTATION SHEET 3

| | | | |
|--------------------------------|------------------|------------------|------------------|
| Drawn RPO | Engineer CAS | Checked CAS | Approved NW |
| Date 08/02/24 | Date 08/02/24 | Date 08/02/24 | Date 09/02/24 |
| Scale 1:1000 @ A3 | | | |
| Drawing No. F/5224/1200/123 | | | Revision A |

This map is reproduced from Ordnance Survey material with the permission of Ordnance Survey on behalf of the Controller of Her Majesty's Stationery Office © Crown copyright. Unauthorised reproduction infringes Crown copyright and may lead to prosecution or civil proceedings. Stockport Metropolitan Borough Council AC0000804794 2024



KEY:

-  PROPOSED NO WAITING AT ANY TIME RESTRICTIONS
-  PROPOSED BUS CLEARWAY
-  EXISTING ROAD MARKINGS
-  PROPOSED BOLLARDS
-  PROPOSED CORDUROY PAVING



STOCKPORT
 METROPOLITAN BOROUGH COUNCIL
 HIGHWAYS AND TRANSPORTATION
 STOPFORD HOUSE
 STOCKPORT SK1 3XE
 Tel : 0161 474

MARK GLYNN
 DIRECTOR OF PLACE MANAGEMENT

AMENDMENTS

| DRAWN | CHECKED | DATE | No | AMENDMENT |
|-------|---------|----------|----|------------------------------------------|
| RPO | CAS | 04.07.24 | A | MINOR CHANGES DUE TO PUBLIC CONSULTATION |

JOB TITLE

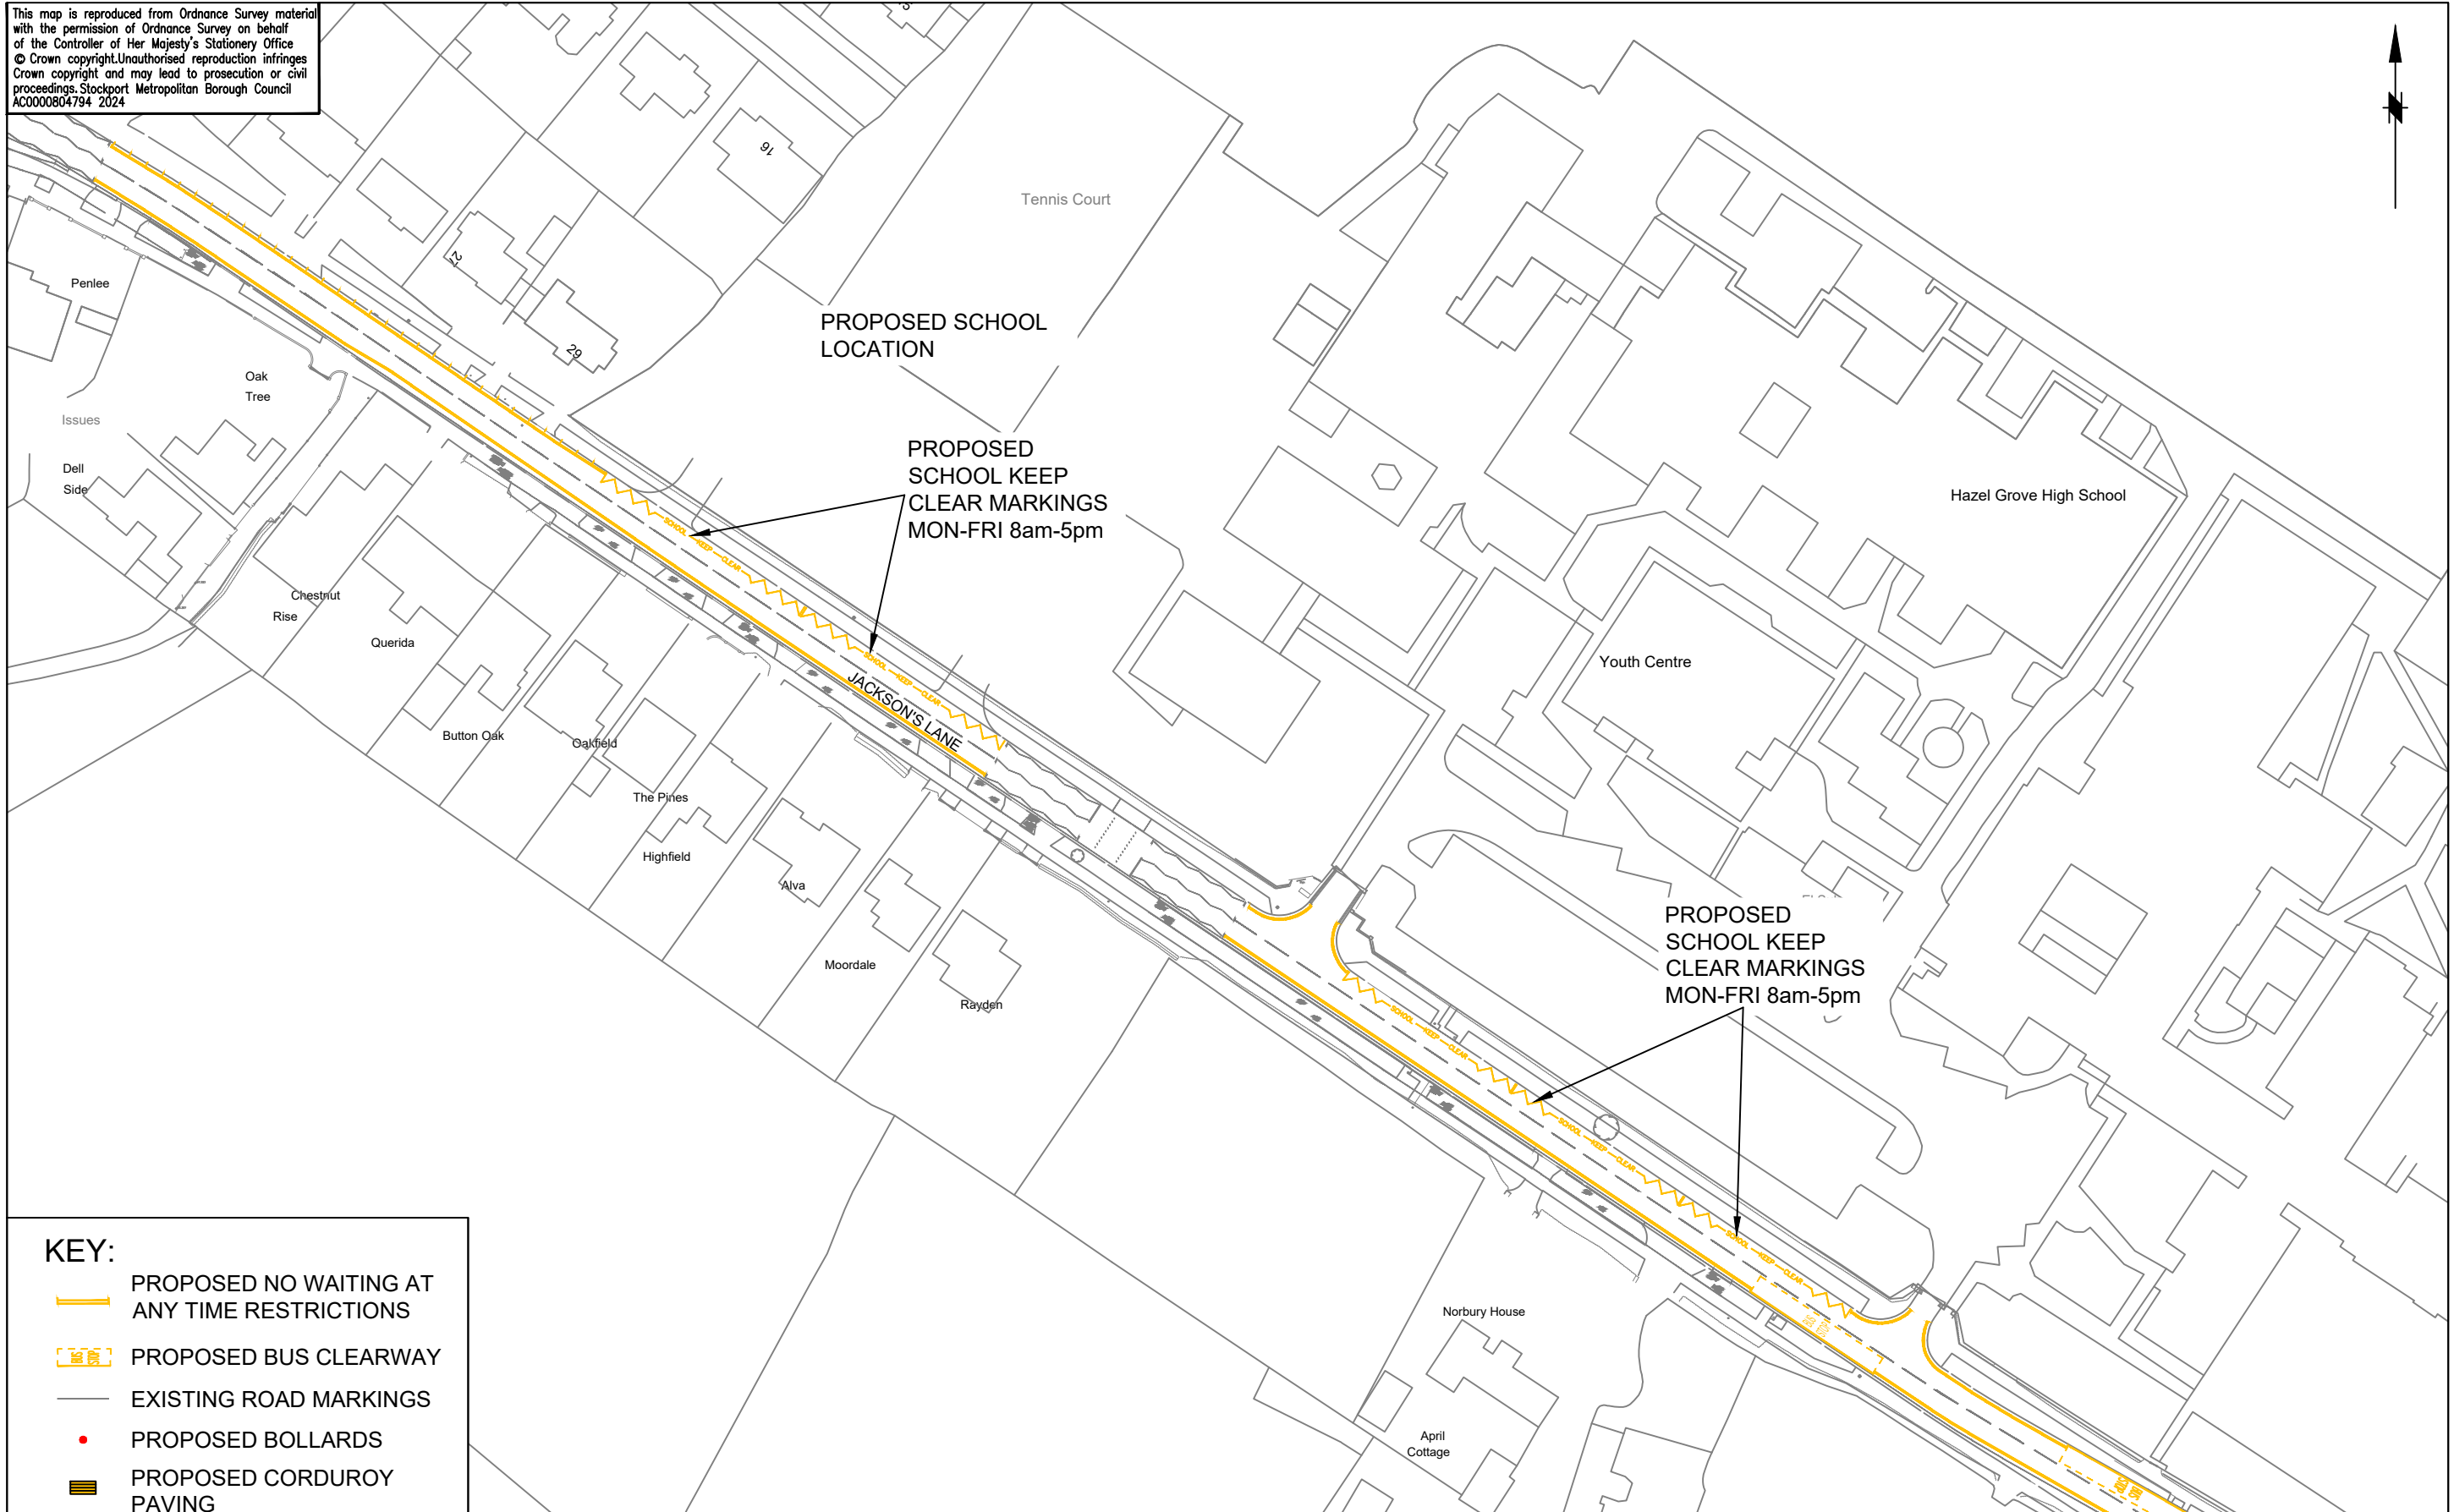
ITB 2 BRAMHALL PARK TO A6

DRAWING TITLE

PROPOSED PARKING RESTRICTIONS CONSULTATION SHEET 4

| | | | |
|--------------------------------|------------------|------------------|------------------|
| Drawn RPO | Engineer CAS | Checked CAS | Approved NW |
| Date 08/02/24 | Date 08/02/24 | Date 08/02/24 | Date 09/02/24 |
| Scale 1:1000 @ A3 | | | |
| Drawing No. F/5224/1200/124 | | | Revision A |

This map is reproduced from Ordnance Survey material with the permission of Ordnance Survey on behalf of the Controller of Her Majesty's Stationery Office © Crown copyright. Unauthorised reproduction infringes Crown copyright and may lead to prosecution or civil proceedings. Stockport Metropolitan Borough Council AC0000804794 2024



KEY:

- PROPOSED NO WAITING AT ANY TIME RESTRICTIONS
- PROPOSED BUS CLEARWAY
- EXISTING ROAD MARKINGS
- PROPOSED BOLLARDS
- PROPOSED CORDUROY PAVING



STOCKPORT
 METROPOLITAN BOROUGH COUNCIL
 HIGHWAYS AND TRANSPORTATION
 STOPFORD HOUSE
 STOCKPORT SK1 3XE
 Tel : 0161 474

MARK GLYNN
 DIRECTOR OF PLACE MANAGEMENT

AMENDMENTS

| DRAWN | CHECKED | DATE | No | AMENDMENT |
|-------|---------|----------|----|------------------------------------------|
| RPO | CAS | 04.07.24 | A | MINOR CHANGES DUE TO PUBLIC CONSULTATION |

JOB TITLE

ITB 2 BRAMHALL PARK TO A6

DRAWING TITLE

PROPOSED PARKING RESTRICTIONS CONSULTATION SHEET 5

| Drawn | Engineer | Checked | Approved |
|--------------------------------|------------------|------------------|------------------|
| RPO | CAS | CAS | NW |
| Date 08/02/24 | Date 08/02/24 | Date 08/02/24 | Date 09/02/24 |
| Scale 1:1000 © A3 | | | |
| Drawing No. F/5224/1200/125 | | | Revision A |

This map is reproduced from Ordnance Survey material with the permission of Ordnance Survey on behalf of the Controller of Her Majesty's Stationery Office © Crown copyright. Unauthorised reproduction infringes Crown copyright and may lead to prosecution or civil proceedings. Stockport Metropolitan Borough Council AC0000804794 2024



KEY:

- PROPOSED NO WAITING AT ANY TIME RESTRICTIONS
- PROPOSED BUS CLEARWAY
- EXISTING ROAD MARKINGS
- PROPOSED BOLLARDS
- PROPOSED CORDUROY PAVING



STOCKPORT
METROPOLITAN BOROUGH COUNCIL
HIGHWAYS AND TRANSPORTATION
STOPFORD HOUSE
STOCKPORT SK1 3XE
Tel : 0161 474

MARK GLYNN
DIRECTOR OF PLACE MANAGEMENT

| AMENDMENTS | | | | |
|------------|---------|----------|----|------------------------------------------|
| DRAWN | CHECKED | DATE | No | AMENDMENT |
| RPO | CAS | 04.07.24 | A | MINOR CHANGES DUE TO PUBLIC CONSULTATION |

JOB TITLE
ITB 2 BRAMHALL PARK TO A6

DRAWING TITLE
PROPOSED PARKING RESTRICTIONS CONSULTATION SHEET 6


| | | | |
|--------------------------------|------------------|------------------|------------------|
| Drawn RPO | Engineer CAS | Checked CAS | Approved NW |
| Date 08/02/24 | Date 08/02/24 | Date 08/02/24 | Date 09/02/24 |
| Scale 1:1000 @ A3 | | | |
| Drawing No. F/5224/1200/126 | | | Revision A |

This map is reproduced from Ordnance Survey material with the permission of Ordnance Survey on behalf of the Controller of Her Majesty's Stationery Office © Crown copyright. Unauthorised reproduction infringes Crown copyright and may lead to prosecution or civil proceedings. Stockport Metropolitan Borough Council AC0000804794 2024



KEY:

- PROPOSED NO WAITING AT ANY TIME RESTRICTIONS
- PROPOSED BUS CLEARWAY
- EXISTING ROAD MARKINGS
- PROPOSED BOLLARDS
- PROPOSED CORDUROY PAVING



STOCKPORT
METROPOLITAN BOROUGH COUNCIL
HIGHWAYS AND TRANSPORTATION
STOPFORD HOUSE
STOCKPORT SK1 3XE
Tel : 0161 474

MARK GLYNN
DIRECTOR OF PLACE MANAGEMENT

| AMENDMENTS | | | | |
|------------|---------|----------|----|------------------------------------------|
| DRAWN | CHECKED | DATE | No | AMENDMENT |
| RPO | CAS | 04.07.24 | A | MINOR CHANGES DUE TO PUBLIC CONSULTATION |






JOB TITLE
ITB 2 BRAMHALL PARK TO A6


DRAWING TITLE
PROPOSED PARKING RESTRICTIONS CONSULTATION SHEET 7

| | | | |
|--------------------------------|------------------|------------------|------------------|
| Drawn RPO | Engineer CAS | Checked CAS | Approved NW |
| Date 08/02/24 | Date 08/02/24 | Date 08/02/24 | Date 09/02/24 |
| Scale 1:1000 @ A3 | | | |
| Drawing No. F/5224/1200/127 | | | Revision A |

This map is reproduced from Ordnance Survey material with the permission of Ordnance Survey on behalf of the Controller of Her Majesty's Stationery Office. © Crown copyright. Unauthorised reproduction infringes Crown copyright and may lead to prosecution or civil proceedings. Stockport Metropolitan Borough Council AC000804794 2024



- KEY:**
-  PROPOSED NO WAITING AT ANY TIME RESTRICTIONS
 -  PROPOSED BUS CLEARWAY
 -  EXISTING ROAD MARKINGS
 -  PROPOSED BOLLARDS
 -  PROPOSED CORDUROY PAVING



STOCKPORT
METROPOLITAN BOROUGH COUNCIL
HIGHWAYS AND TRANSPORTATION
STOPFORD HOUSE
STOCKPORT SK1 3XE
Tel : 0161 474

MARK GLYNN
DIRECTOR OF PLACE MANAGEMENT

| AMENDMENTS | | | | |
|------------|---------|----------|----|------------------------------------------|
| DRAWN | CHECKED | DATE | No | AMENDMENT |
| RPO | CAS | 04.07.24 | A | MINOR CHANGES DUE TO PUBLIC CONSULTATION |

JOB TITLE
ITB 2 BRAMHALL PARK TO A6





 
DRAWING TITLE
PROPOSED PARKING RESTRICTIONS CONSULTATION SHEET 8


| | | | |
|--------------------------------|------------------|------------------|------------------|
| Drawn RPO | Engineer CAS | Checked CAS | Approved NW |
| Date 08/02/24 | Date 08/02/24 | Date 08/02/24 | Date 09/02/24 |
| Scale 1:1000 @ A3 | | | |
| Drawing No. F/5224/1200/128 | | | Revision A |

This map is reproduced from Ordnance Survey material with the permission of Ordnance Survey on behalf of the Controller of Her Majesty's Stationery Office © Crown copyright. Unauthorised reproduction infringes Crown copyright and may lead to prosecution or civil proceedings. Stockport Metropolitan Borough Council AC0000804794 2024



KEY:

-  PROPOSED NO WAITING AT ANY TIME RESTRICTIONS
-  PROPOSED BUS CLEARWAY
-  EXISTING ROAD MARKINGS
-  PROPOSED BOLLARDS
-  PROPOSED CORDUROY PAVING



STOCKPORT
METROPOLITAN BOROUGH COUNCIL
HIGHWAYS AND TRANSPORTATION
STOPFORD HOUSE
STOCKPORT SK1 3XE
Tel : 0161 474

MARK GLYNN
DIRECTOR OF PLACE MANAGEMENT

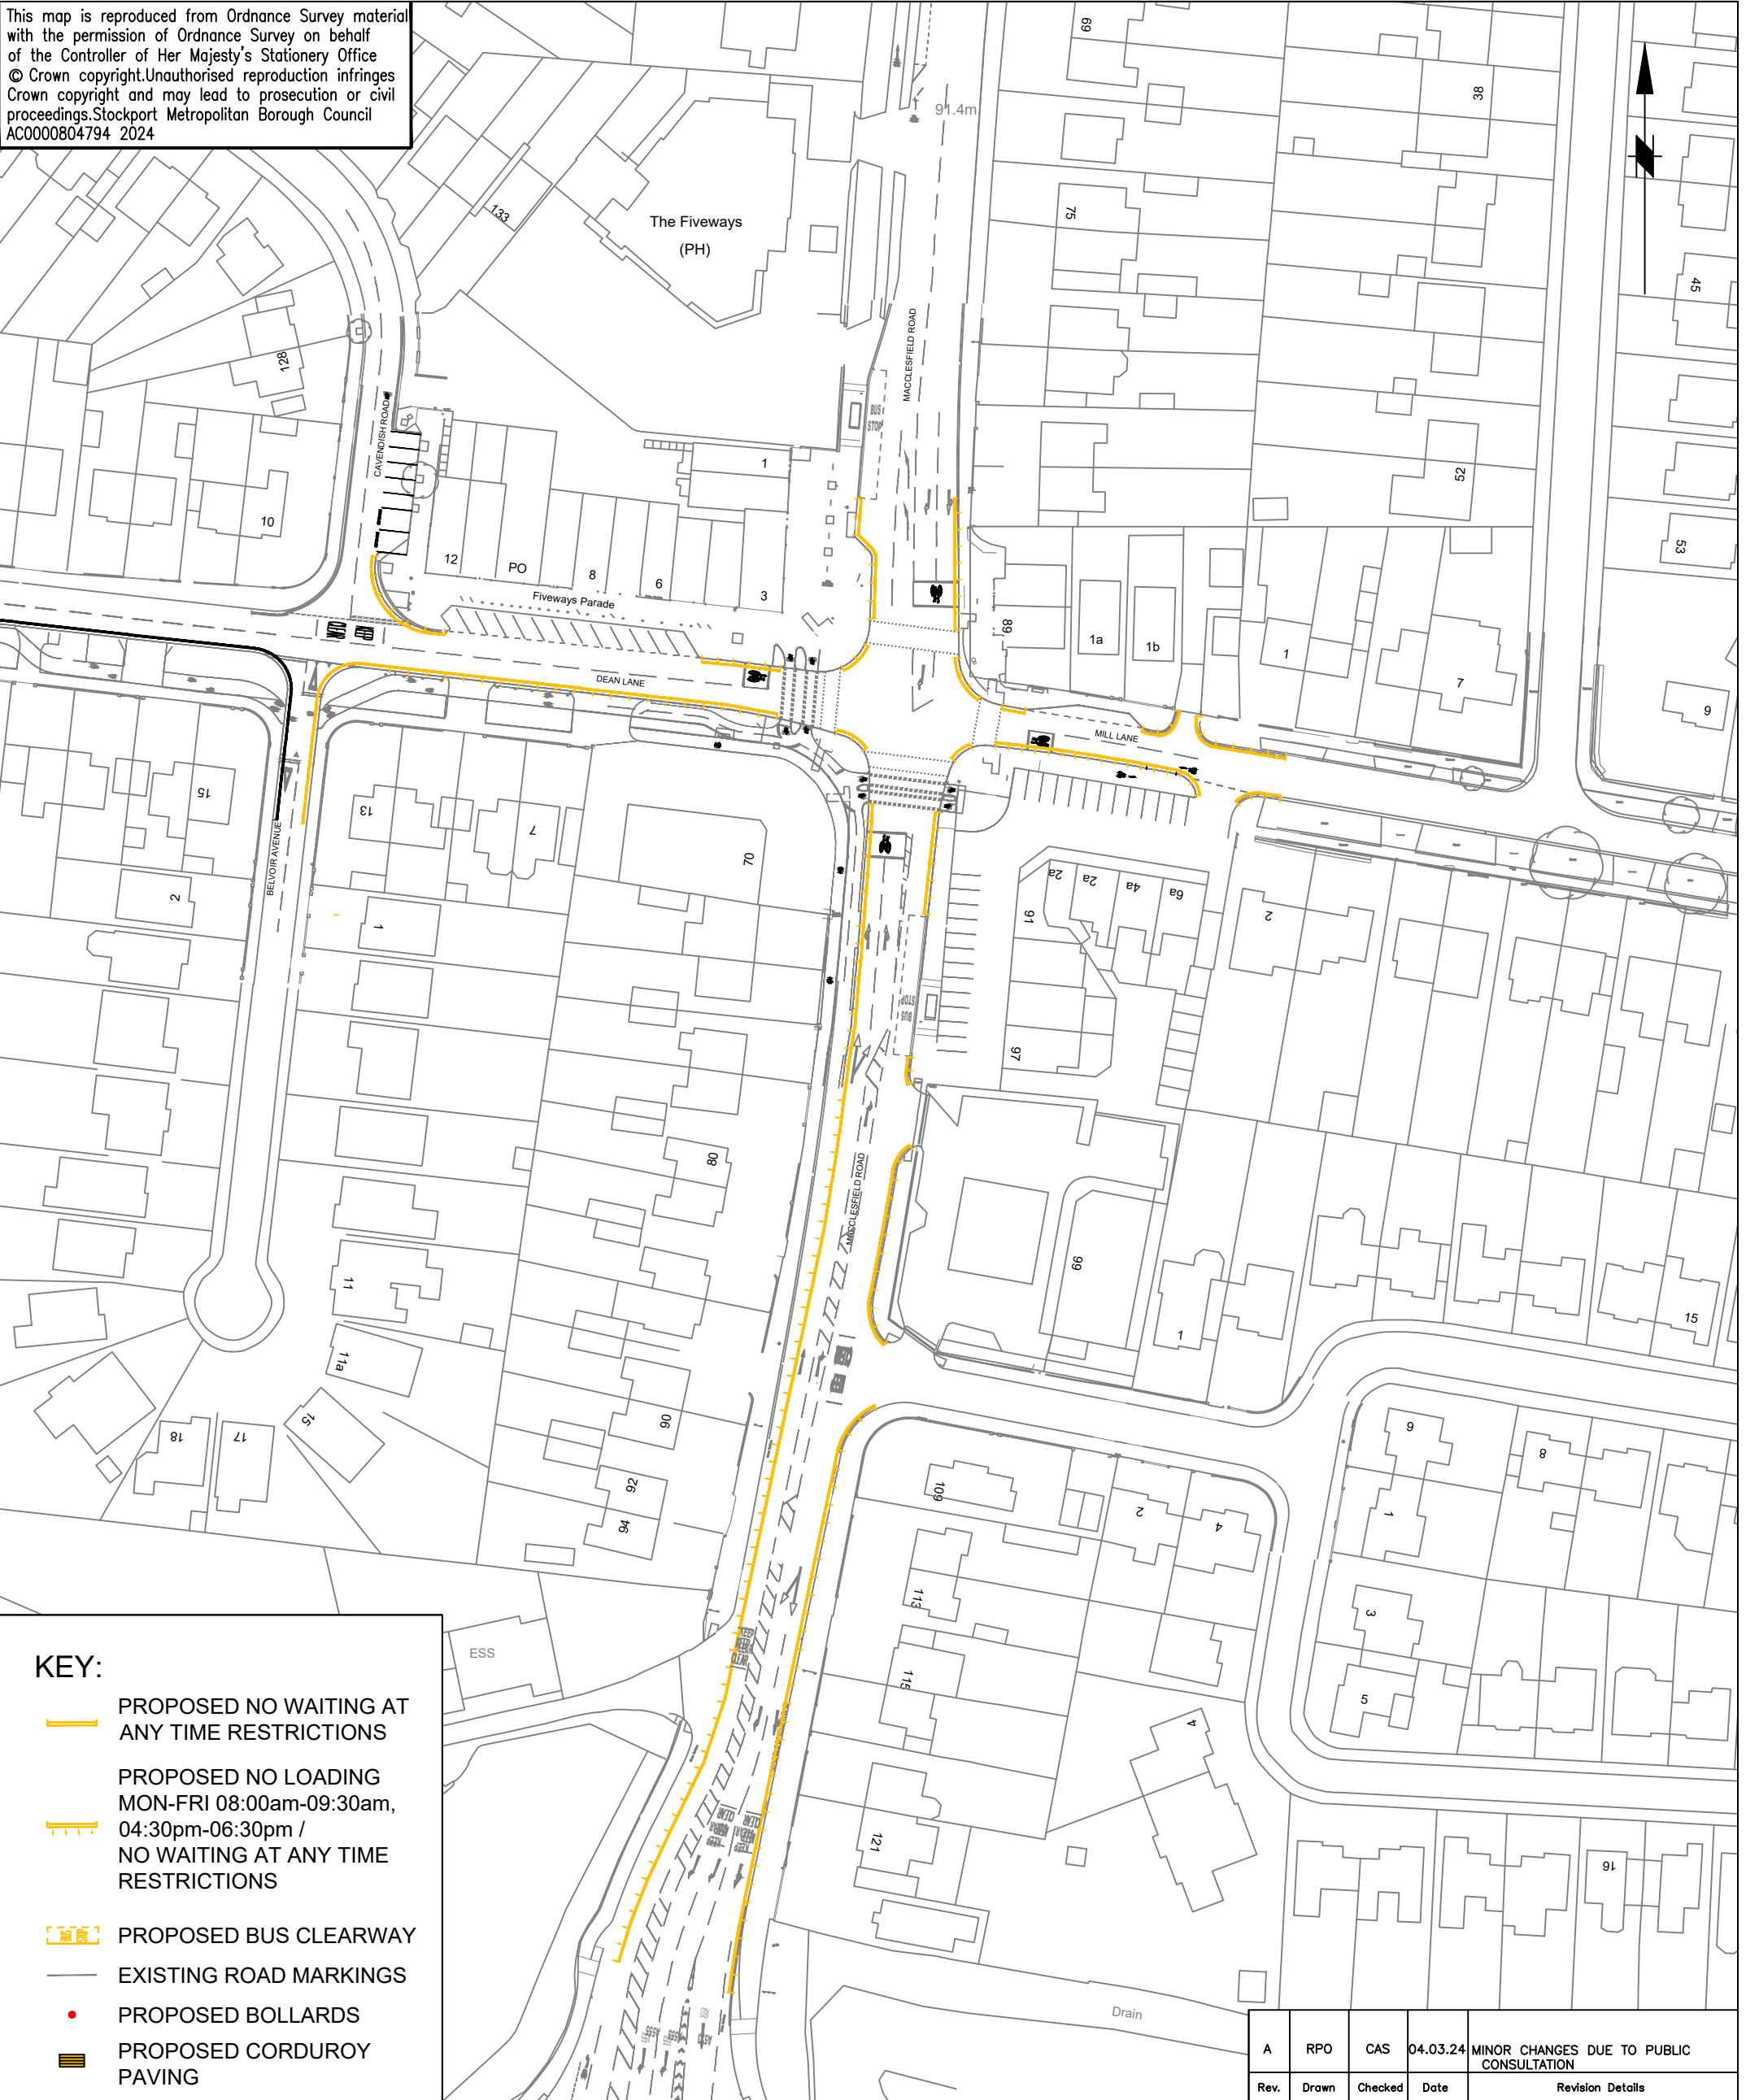
| AMENDMENTS | | | | |
|------------|---------|----------|----|------------------------------------------|
| DRAWN | CHECKED | DATE | No | AMENDMENT |
| RPO | CAS | 04.07.24 | A | MINOR CHANGES DUE TO PUBLIC CONSULTATION |







JOB TITLE
ITB 2 BRAMHALL PARK TO A6

DRAWING TITLE
PROPOSED PARKING RESTRICTIONS CONSULTATION SHEET 9

| | | | |
|--------------------------------|------------------|------------------|------------------|
| Drawn RPO | Engineer CAS | Checked CAS | Approved NW |
| Date 08/02/24 | Date 08/02/24 | Date 08/02/24 | Date 09/02/24 |
| Scale 1:1000 @ A3 | | | |
| Drawing No. F/5224/1200/129 | | | Revision A |

This map is reproduced from Ordnance Survey material with the permission of Ordnance Survey on behalf of the Controller of Her Majesty's Stationery Office © Crown copyright. Unauthorised reproduction infringes Crown copyright and may lead to prosecution or civil proceedings. Stockport Metropolitan Borough Council AC0000804794 2024



- KEY:**
-  PROPOSED NO WAITING AT ANY TIME RESTRICTIONS
 -  PROPOSED NO LOADING MON-FRI 08:00am-09:30am, 04:30pm-06:30pm / NO WAITING AT ANY TIME RESTRICTIONS
 -  PROPOSED BUS CLEARWAY
 -  EXISTING ROAD MARKINGS
 -  PROPOSED BOLLARDS
 -  PROPOSED CORDUROY PAVING

| | | | | |
|------|-------|---------|----------|------------------------------------------|
| A | RPO | CAS | 04.03.24 | MINOR CHANGES DUE TO PUBLIC CONSULTATION |
| Rev. | Drawn | Checked | Date | Revision Details |



STOCKPORT
METROPOLITAN BOROUGH COUNCIL

HIGHWAYS AND TRANSPORTATION
STOPFORD HOUSE
STOCKPORT SK1 3XE
Tel: 0161 474

MARK GLYNN
DIRECTOR OF PLACE MANAGEMENT

JOB TITLE

ITB 2 BRAMHALL PARK TO A6

| | | | |
|----------------------------------------------------------------------|------------------|------------------|------------------|
| DRAWN RPO | ENGINEER CAS | CHECKED CAS | APPROVED NW |
| DATE 08/02/24 | DATE 08/02/24 | DATE 08/02/24 | DATE 09/02/24 |
| SCALE 1:1000 @ A3 | | SCG No. | |
| DRAWING NUMBER F/5224/1200/130 | | | Revision A |
| DRAWING TITLE PROPOSED PARKING RESTRICTIONS CONSULTATION SHEET 10 | | | |