


This map is reproduced from Ordnance Survey material with the permission of Ordnance Survey on behalf of the Controller of Her Majesty's Stationery Office © Crown copyright. Unauthorised reproduction infringes Crown copyright and may lead to prosecution or civil proceedings. Stockport Metropolitan Borough Council AC0000804794 2024

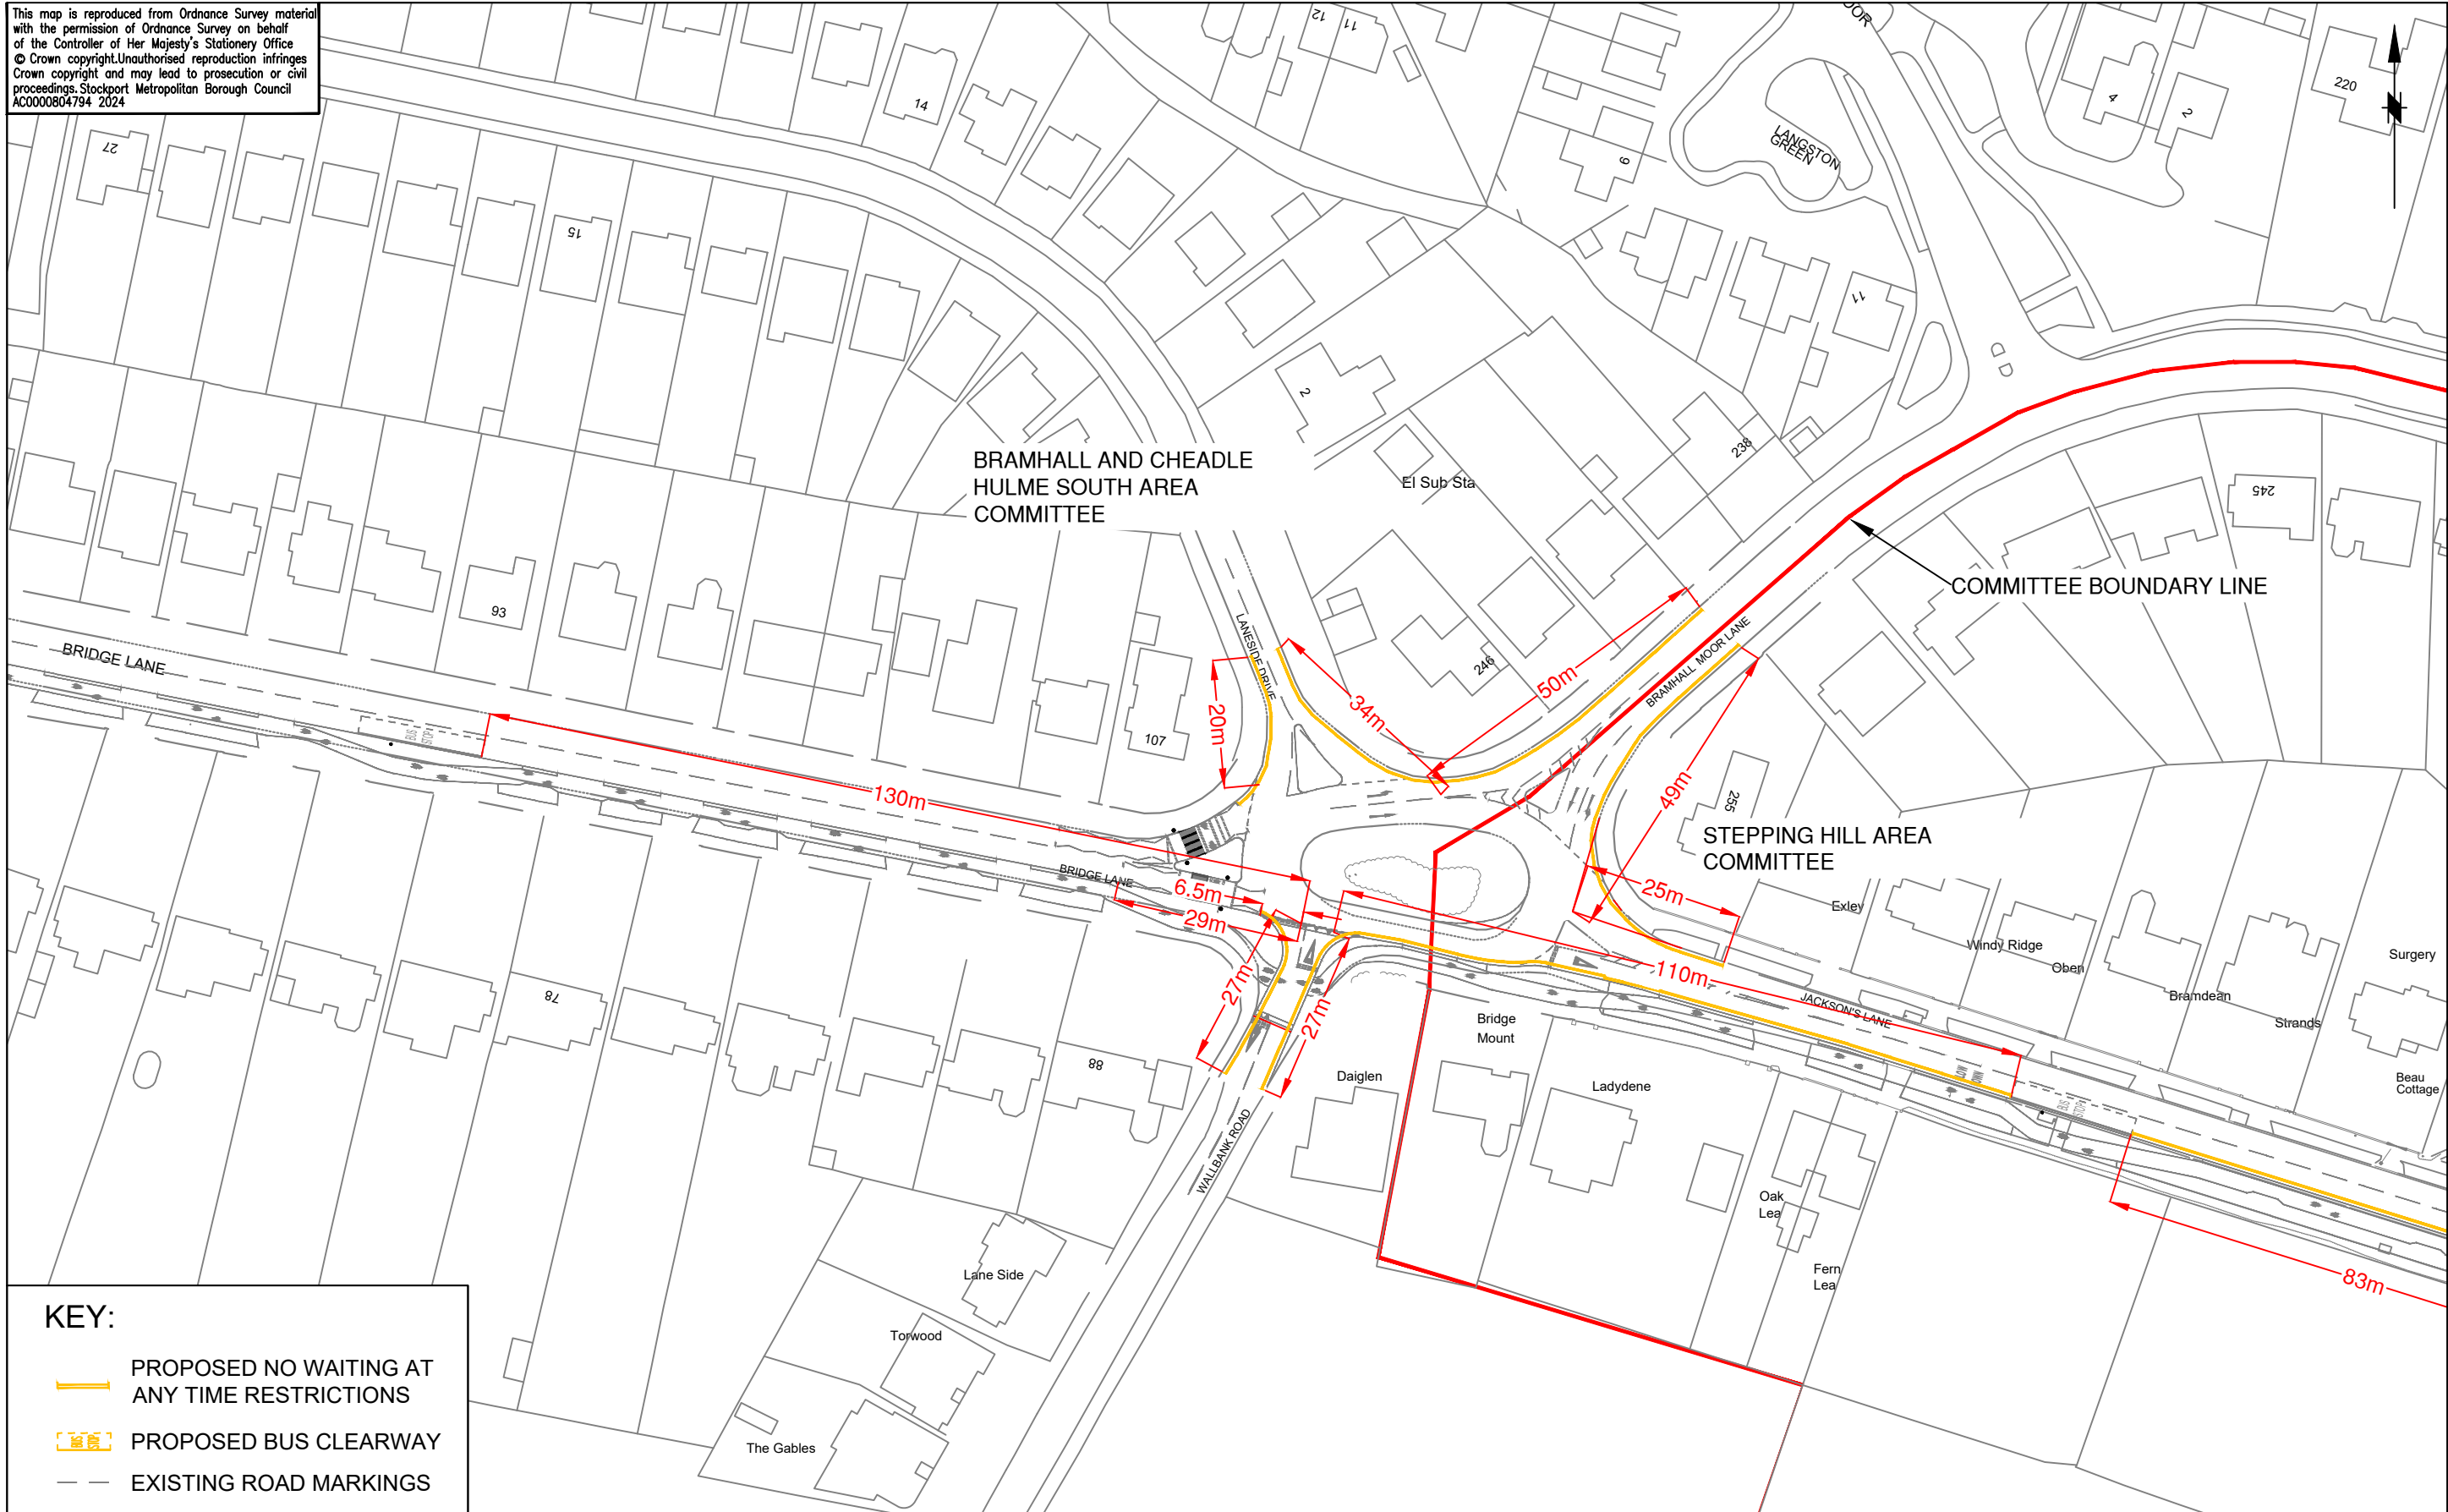

**KEY:**

- PROPOSED NO WAITING AT ANY TIME RESTRICTIONS
- PROPOSED BUS CLEARWAY
- EXISTING ROAD MARKINGS



**STOCKPORT**  
 METROPOLITAN BOROUGH COUNCIL  
 HIGHWAYS AND TRANSPORTATION  
 STOPFORD HOUSE  
 STOCKPORT SK1 3XE  
 Tel : 0161 474

MARK GLYNN  
 DIRECTOR OF PLACE MANAGEMENT

**AMENDMENTS**

DRAWN	CHECKED	DATE	No	AMENDMENT

**JOB TITLE**


ITB 2 BRAMHALL PARK TO A6

**DRAWING TITLE**

PROPOSED TROS ORDER SHEET 3 OF 10

Drawn	Engineer	Checked	Approved
RPO	CAS	CAS	NW
Date 11/10/12	Date 17/07/24	Date 17/07/24	Date 18/07/24
Scale 1:1000 © A3			
Drawing No. F/5224/1200/103			Revision

This map is reproduced from Ordnance Survey material with the permission of Ordnance Survey on behalf of the Controller of Her Majesty's Stationery Office © Crown copyright. Unauthorised reproduction infringes Crown copyright and may lead to prosecution or civil proceedings. Stockport Metropolitan Borough Council AC0000804794 2024

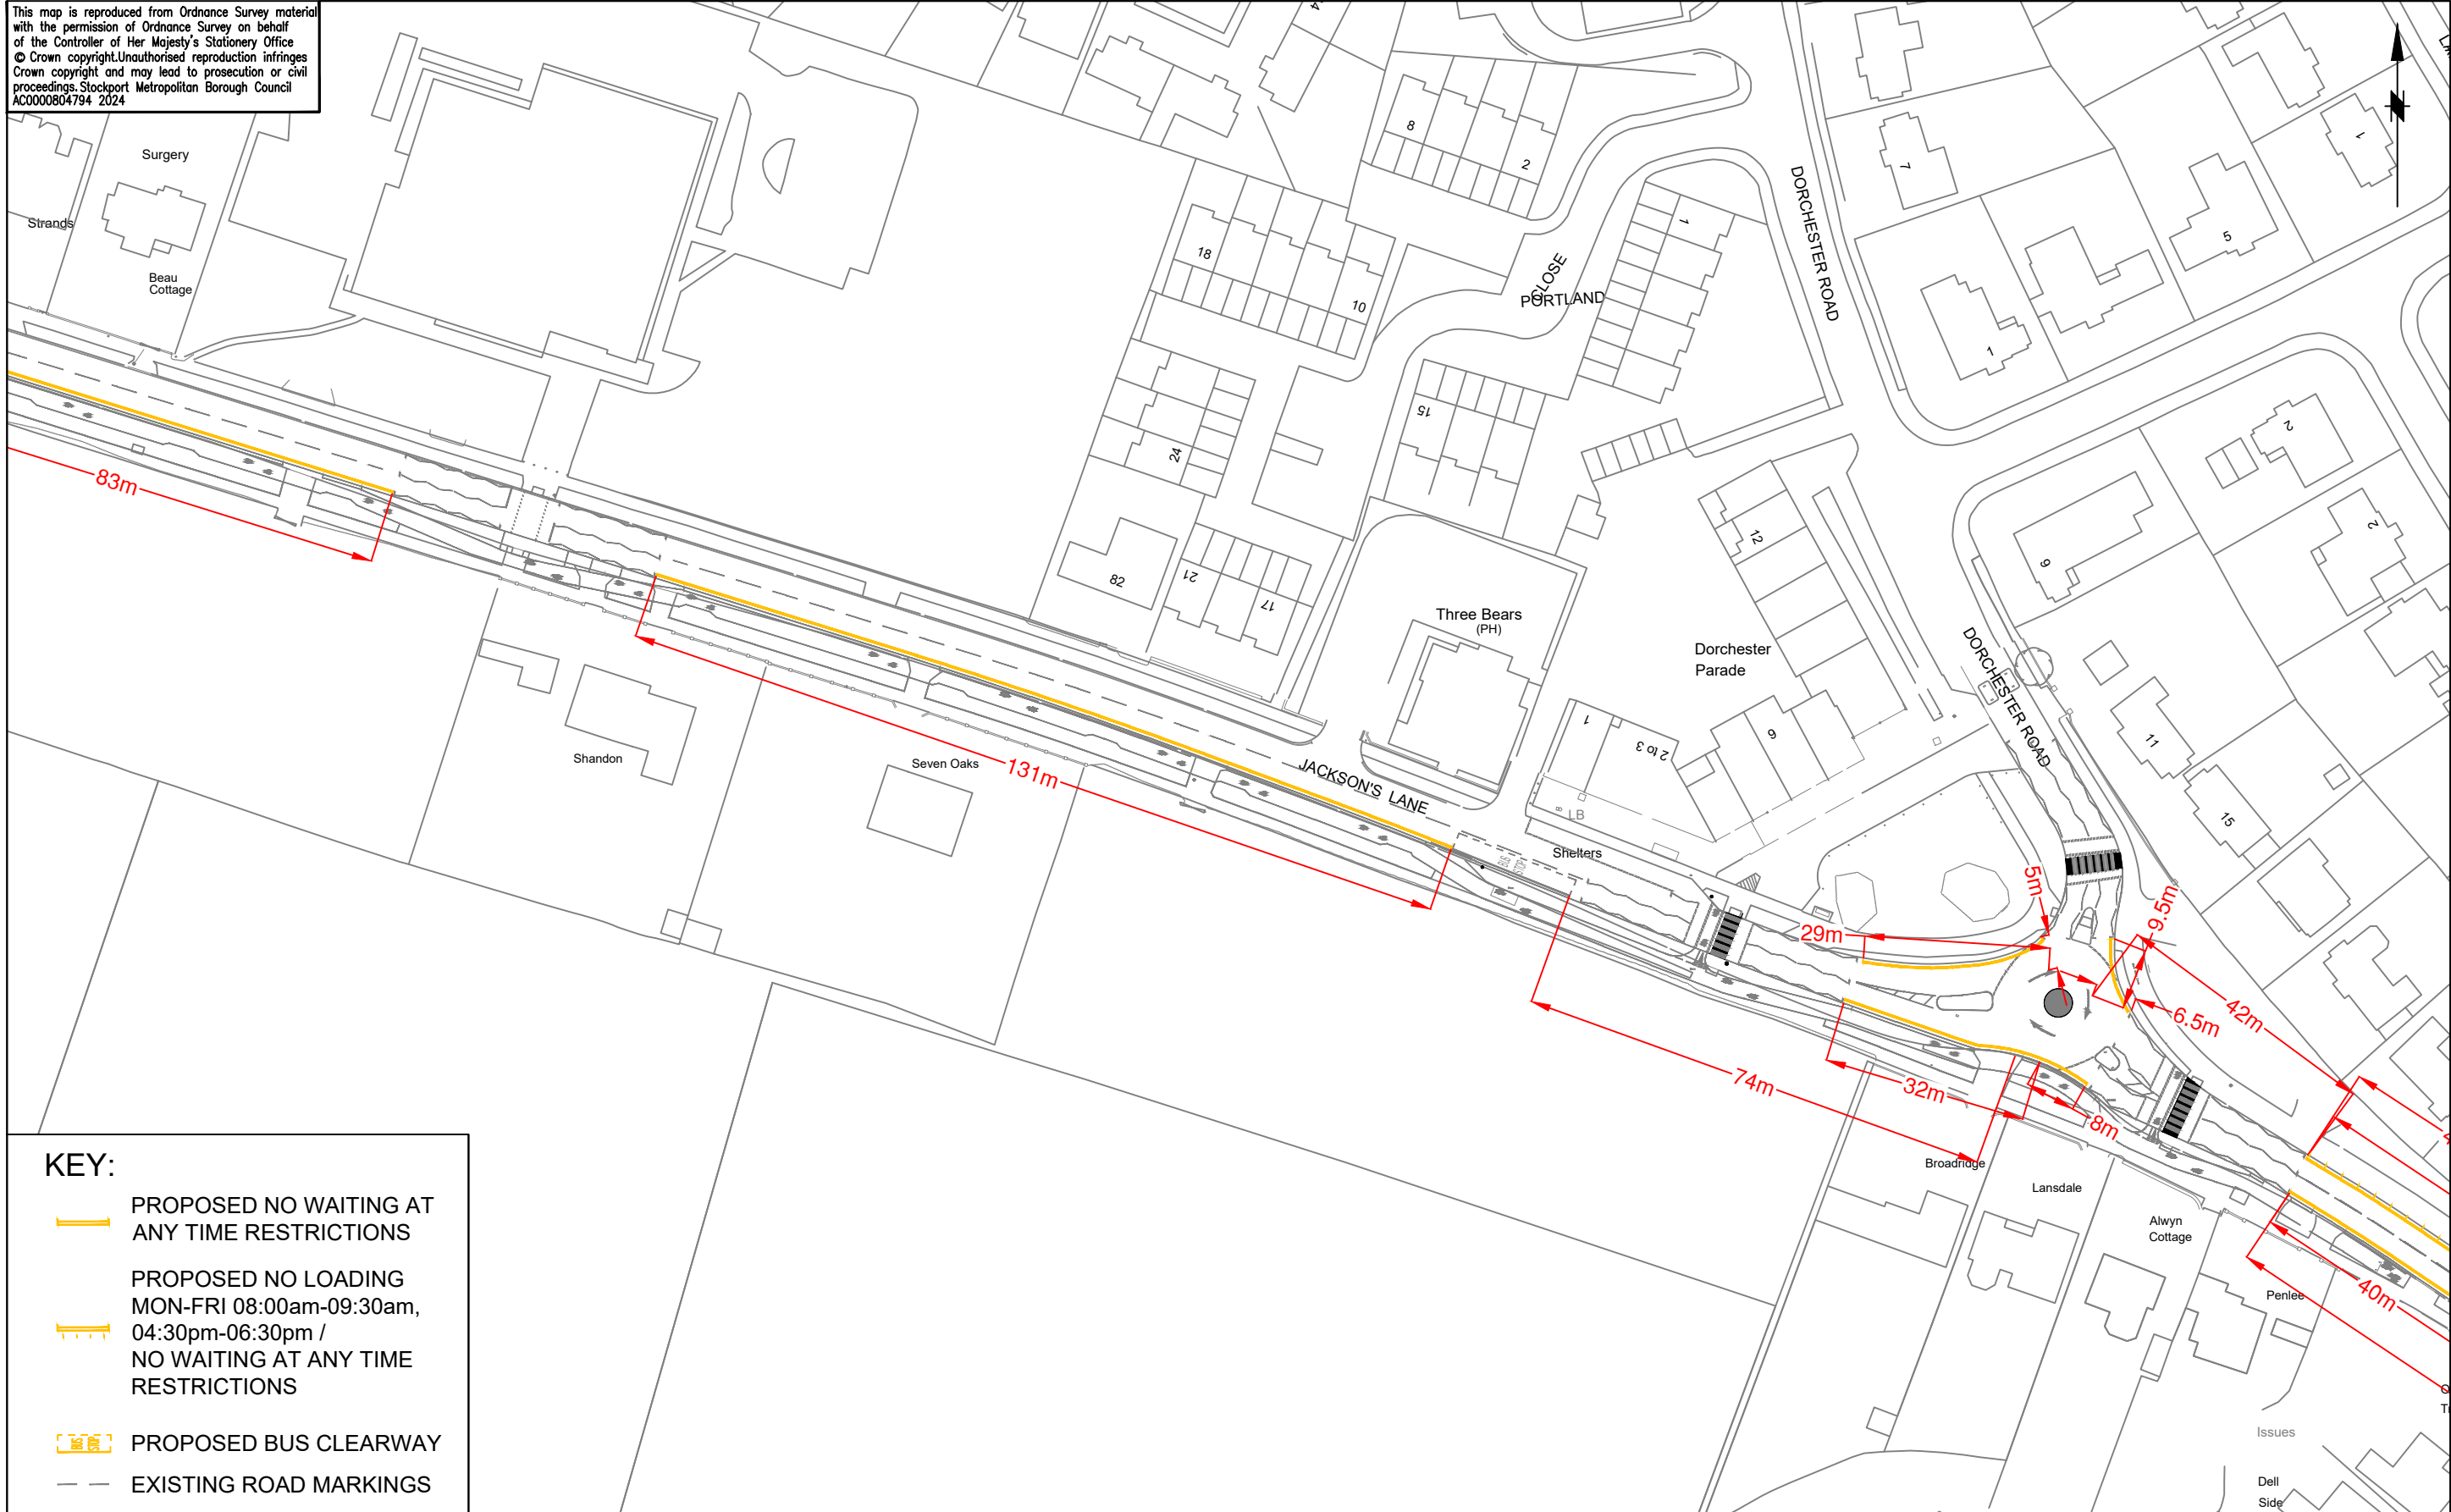

**KEY:**

- PROPOSED NO WAITING AT ANY TIME RESTRICTIONS
- PROPOSED NO LOADING MON-FRI 08:00am-09:30am, 04:30pm-06:30pm / NO WAITING AT ANY TIME RESTRICTIONS
- PROPOSED BUS CLEARWAY
- EXISTING ROAD MARKINGS



**STOCKPORT**  
 METROPOLITAN BOROUGH COUNCIL  
 HIGHWAYS AND TRANSPORTATION  
 STOPFORD HOUSE  
 STOCKPORT SK1 3XE  
 Tel : 0161 474

MARK GLYNN  
 DIRECTOR OF PLACE MANAGEMENT

**AMENDMENTS**

DRAWN	CHECKED	DATE	No	AMENDMENT

**JOB TITLE**

ITB 2 BRAMHALL PARK TO A6

**DRAWING TITLE**


PROPOSED TROS ORDER SHEET 4 OF 10

Drawn RPO	Engineer CAS	Checked CAS	Approved NW
Date 11/10/12	Date 17/07/24	Date 17/07/24	Date 18/07/24
Scale 1:1000 © A3			
Drawing No. F/5224/1200/104			Revision

This map is reproduced from Ordnance Survey material with the permission of Ordnance Survey on behalf of the Controller of Her Majesty's Stationery Office © Crown copyright. Unauthorised reproduction infringes Crown copyright and may lead to prosecution or civil proceedings. Stockport Metropolitan Borough Council AC0000804794 2024



- KEY:**
- PROPOSED NO WAITING AT ANY TIME RESTRICTIONS
  - PROPOSED NO LOADING MON-FRI 08:00am-09:30am, 04:30pm-06:30pm / NO WAITING AT ANY TIME RESTRICTIONS
  - PROPOSED BUS CLEARWAY
  - PROPOSED SCHOOL KEEP CLEAR MARKINGS
  - EXISTING ROAD MARKINGS



**STOCKPORT**  
METROPOLITAN BOROUGH COUNCIL  
HIGHWAYS AND TRANSPORTATION  
STOPFORD HOUSE  
STOCKPORT SK1 3XE  
Tel : 0161 474

MARK GLYNN  
DIRECTOR OF PLACE MANAGEMENT


AMENDMENTS				
DRAWN	CHECKED	DATE	No	AMENDMENT

**JOB TITLE**  
ITB 2 BRAMHALL PARK TO A6

**DRAWING TITLE**  
PROPOSED TROS ORDER SHEET 5 OF 10

Drawn RPO	Engineer CAS	Checked CAS	Approved NW
Date 11/10/12	Date 17/07/24	Date 17/07/24	Date 18/07/24
Scale 1:1000 © A3			
Drawing No. F/5224/1200/105			Revision

This map is reproduced from Ordnance Survey material with the permission of Ordnance Survey on behalf of the Controller of Her Majesty's Stationery Office © Crown copyright. Unauthorised reproduction infringes Crown copyright and may lead to prosecution or civil proceedings. Stockport Metropolitan Borough Council AC0000804794 2024

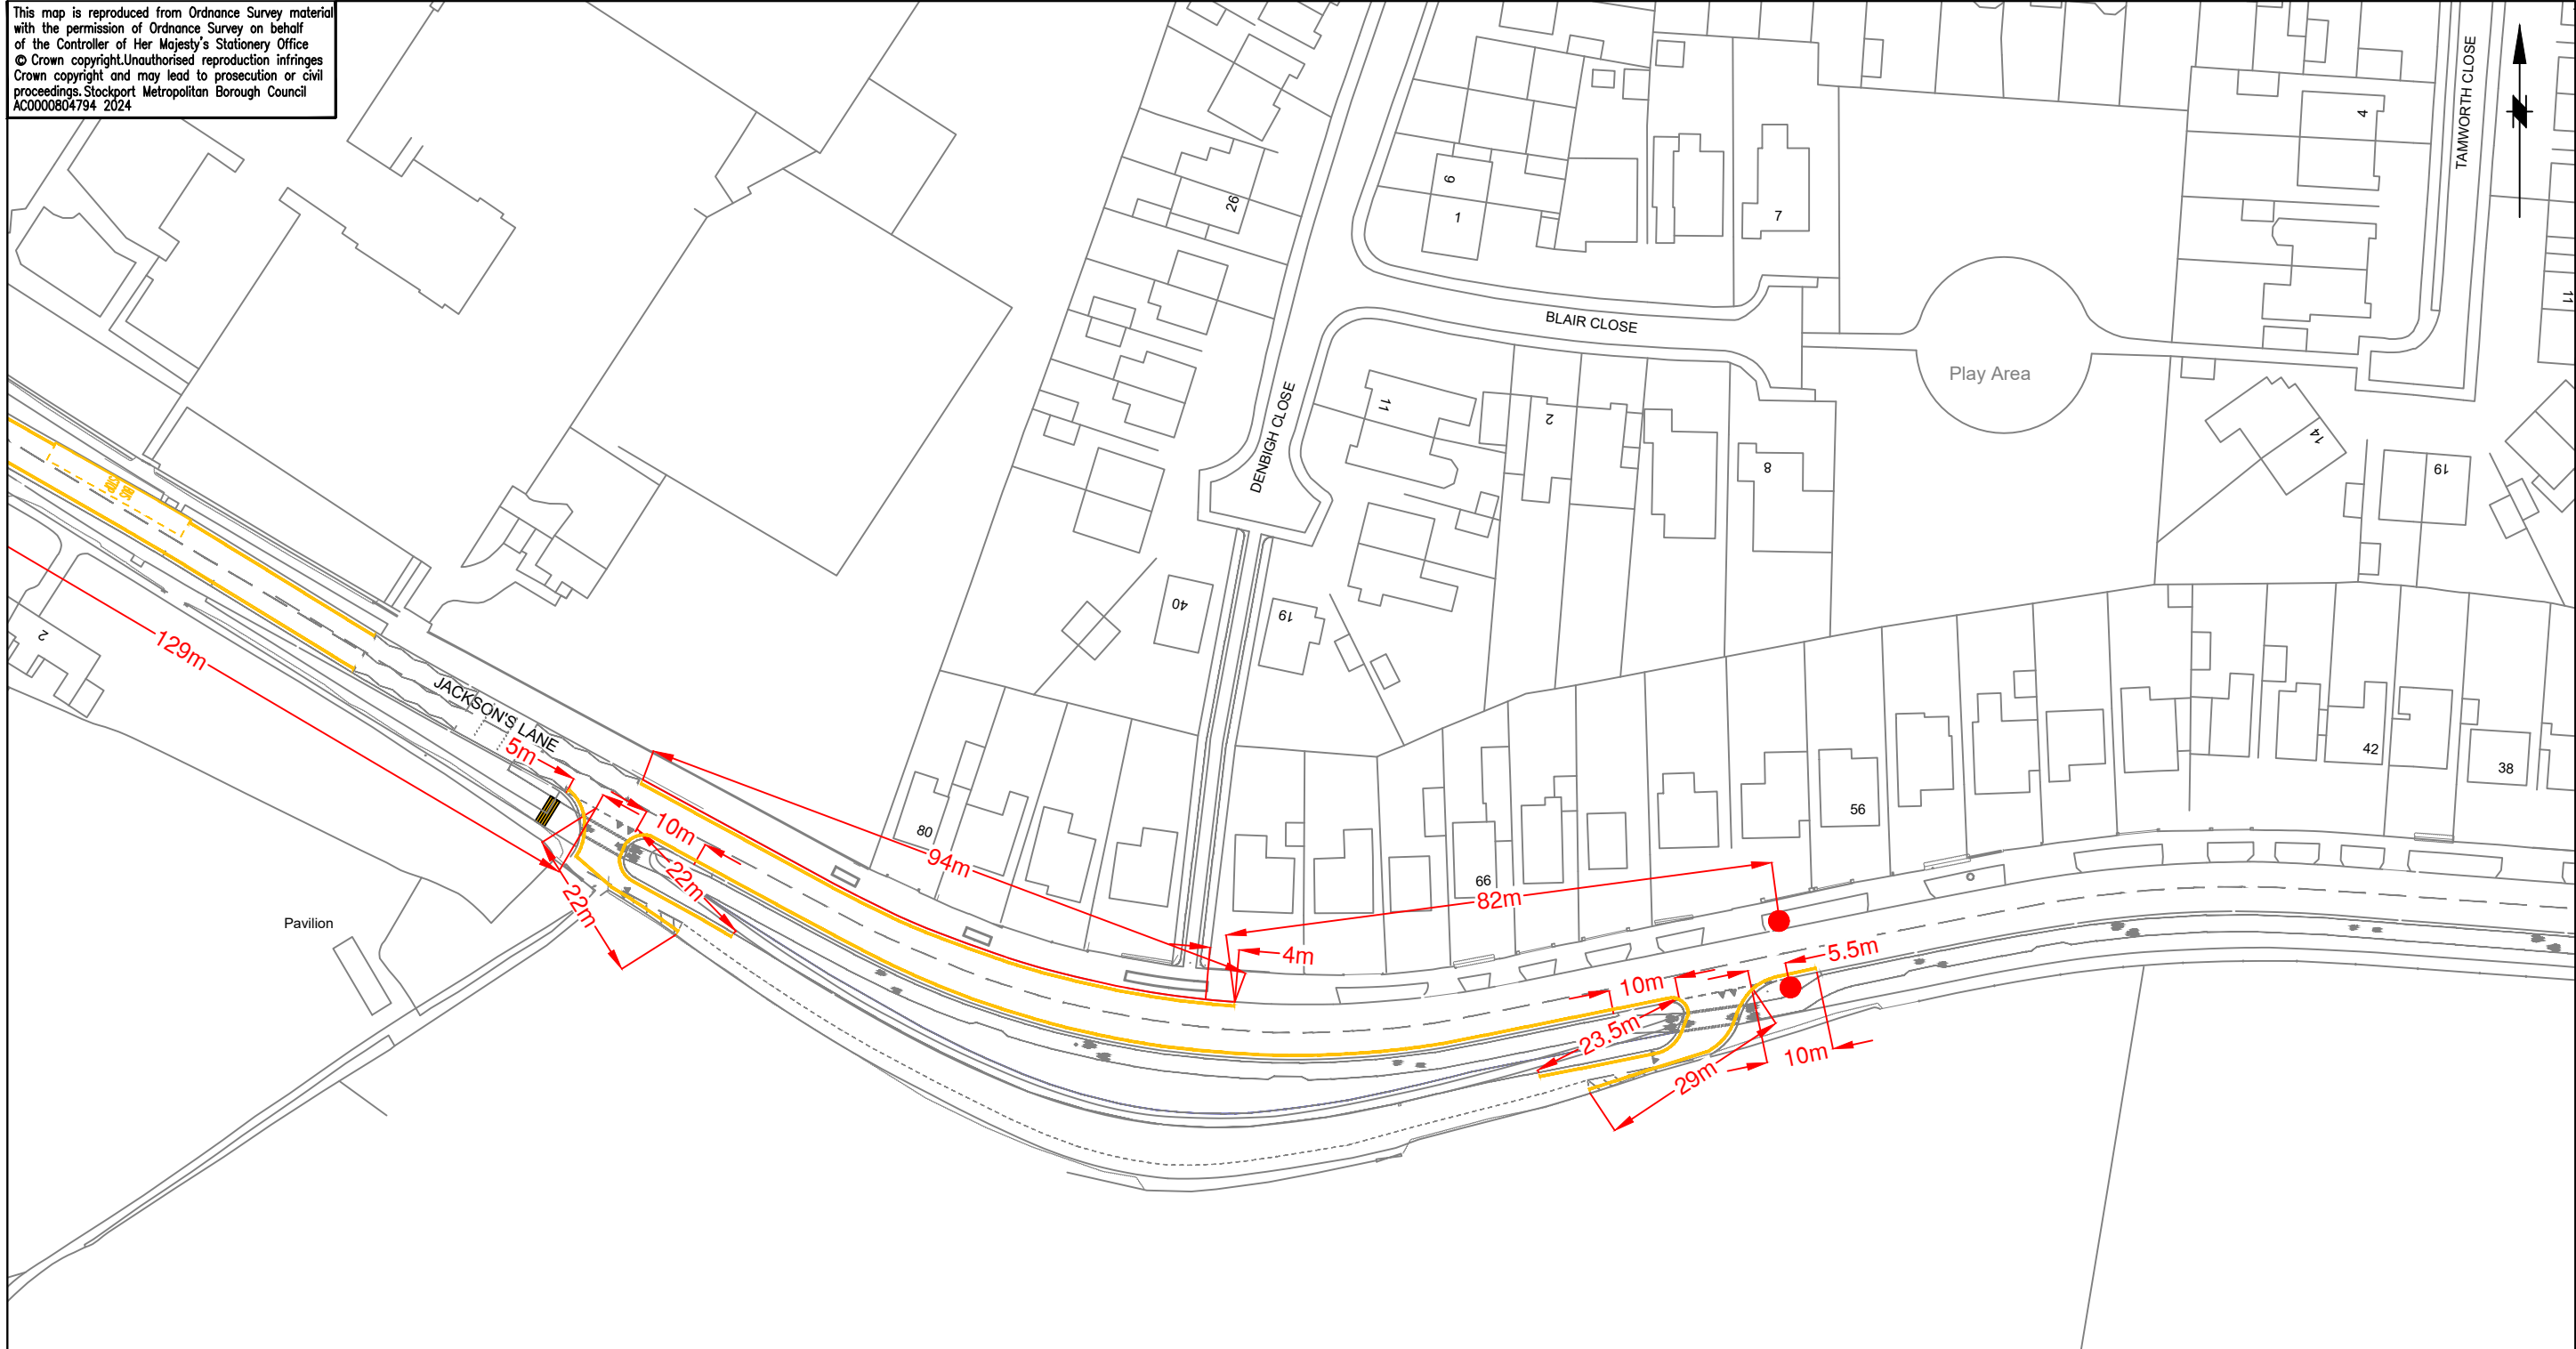

**KEY:**

- PROPOSED NO WAITING AT ANY TIME RESTRICTIONS
- PROPOSED BUS CLEARWAY
- EXISTING ROAD MARKINGS

**STOCKPORT**  
 METROPOLITAN BOROUGH COUNCIL  
 HIGHWAYS AND TRANSPORTATION  
 STOPFORD HOUSE  
 STOCKPORT SK1 3XE  
 Tel : 0161 474

MARK GLYNN  
 DIRECTOR OF PLACE MANAGEMENT

AMENDMENTS				
DRAWN	CHECKED	DATE	No	AMENDMENT

**JOB TITLE**  
 ITB 2 BRAMHALL PARK TO A6




**DRAWING TITLE**  
 PROPOSED TROS ORDER SHEET 6 OF 10


Drawn RPO	Engineer CAS	Checked CAS	Approved NW
Date 11/10/12	Date 17/07/24	Date 17/07/24	Date 18/07/24
Scale 1:1000 @ A3			
Drawing No. F/5224/1200/106			Revision

This map is reproduced from Ordnance Survey material with the permission of Ordnance Survey on behalf of the Controller of Her Majesty's Stationery Office © Crown copyright. Unauthorised reproduction infringes Crown copyright and may lead to prosecution or civil proceedings. Stockport Metropolitan Borough Council AC0000804794 2024



**KEY:**

	PROPOSED NO WAITING AT ANY TIME RESTRICTIONS
	PROPOSED BUS CLEARWAY
	EXISTING ROAD MARKINGS



**STOCKPORT**  
METROPOLITAN BOROUGH COUNCIL  
HIGHWAYS AND TRANSPORTATION  
STOPFORD HOUSE  
STOCKPORT SK1 3XE  
Tel : 0161 474

MARK GLYNN  
DIRECTOR OF PLACE MANAGEMENT


AMENDMENTS				
DRAWN	CHECKED	DATE	No	AMENDMENT

**JOB TITLE**  
ITB 2 BRAMHALL PARK TO A6

**DRAWING TITLE**  
PROPOSED TROS ORDER SHEET 7 OF 10

Drawn RPO	Engineer CAS	Checked CAS	Approved NW
Date 11/10/23	Date 17/07/24	Date 17/07/24	Date 18/07/24
Scale 1:1000 @ A3			
Drawing No. F/5224/1200/107			Revision

This map is reproduced from Ordnance Survey material with the permission of Ordnance Survey on behalf of the Controller of Her Majesty's Stationery Office © Crown copyright. Unauthorised reproduction infringes Crown copyright and may lead to prosecution or civil proceedings. Stockport Metropolitan Borough Council AC000804794 2024

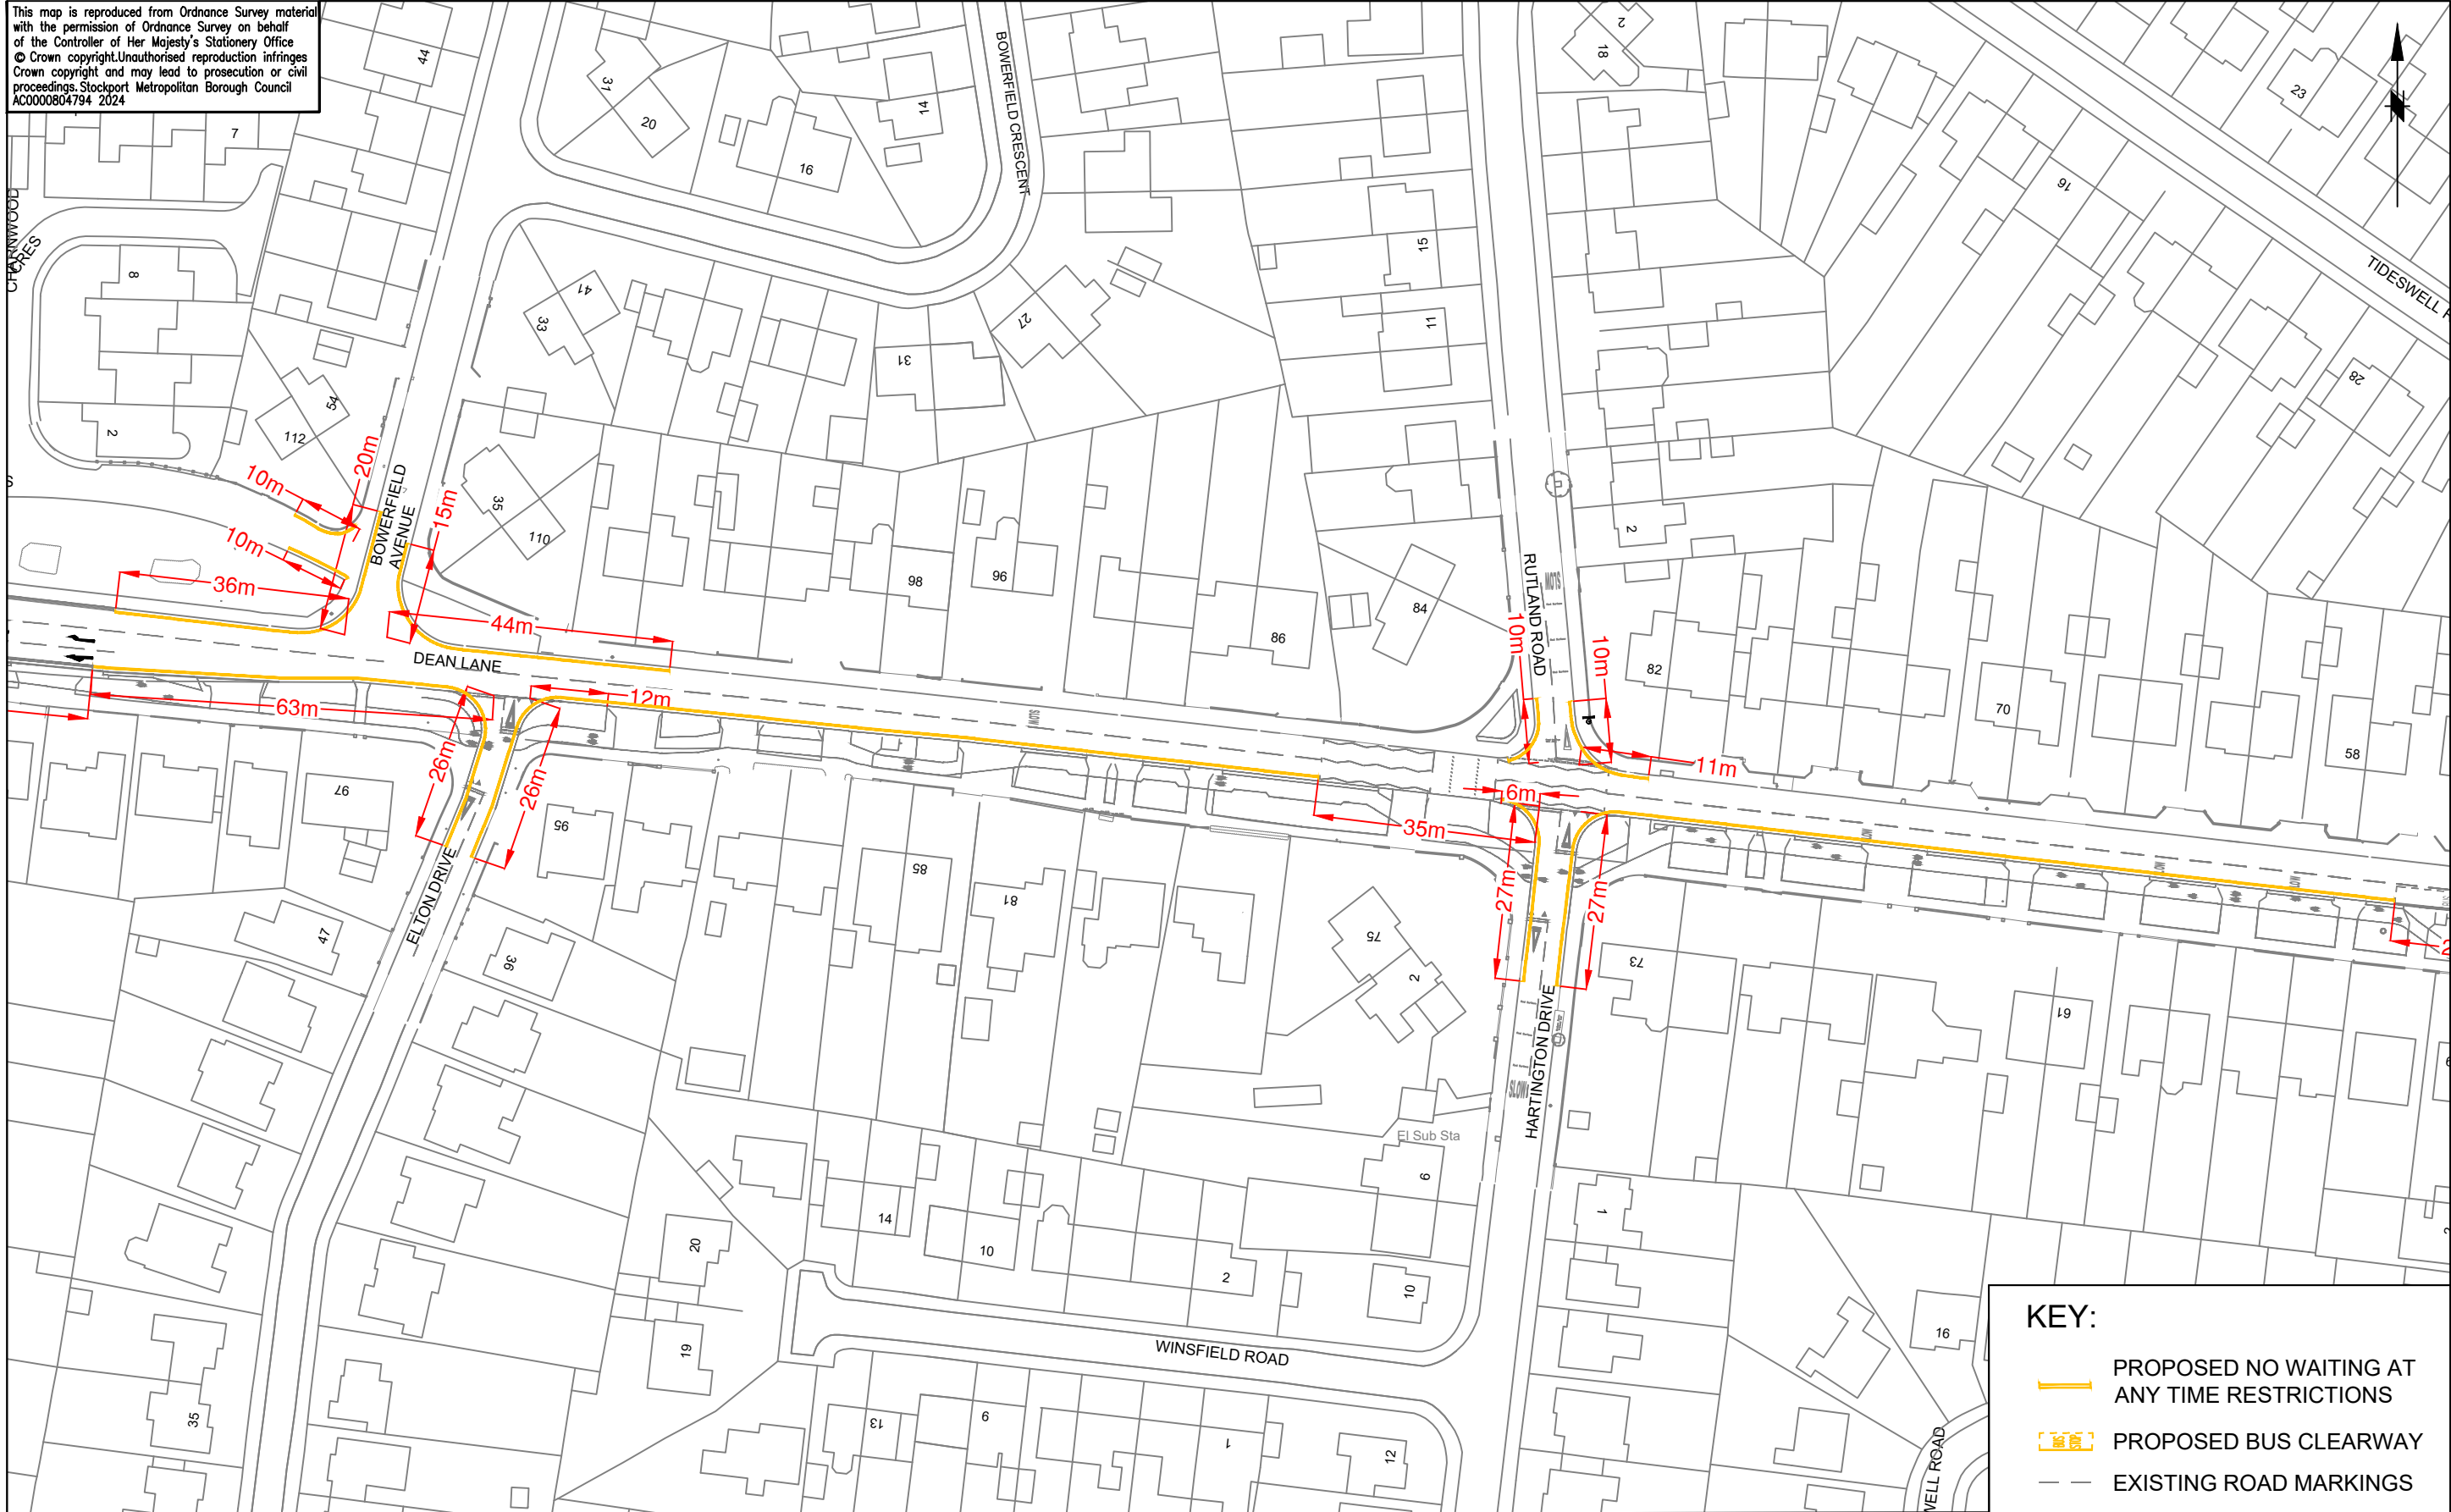

- KEY:**
- PROPOSED NO WAITING AT ANY TIME RESTRICTIONS
  - PROPOSED BUS CLEARWAY
  - EXISTING ROAD MARKINGS



**STOCKPORT**  
 METROPOLITAN BOROUGH COUNCIL  
 HIGHWAYS AND TRANSPORTATION  
 STOPFORD HOUSE  
 STOCKPORT SK1 3XE  
 Tel : 0161 474

MARK GLYNN  
 DIRECTOR OF PLACE MANAGEMENT


AMENDMENTS				
DRAWN	CHECKED	DATE	No	AMENDMENT





**JOB TITLE**  
 ITB 2 BRAMHALL PARK TO A6

**DRAWING TITLE**  
 PROPOSED TROS ORDER SHEET 8 OF 10

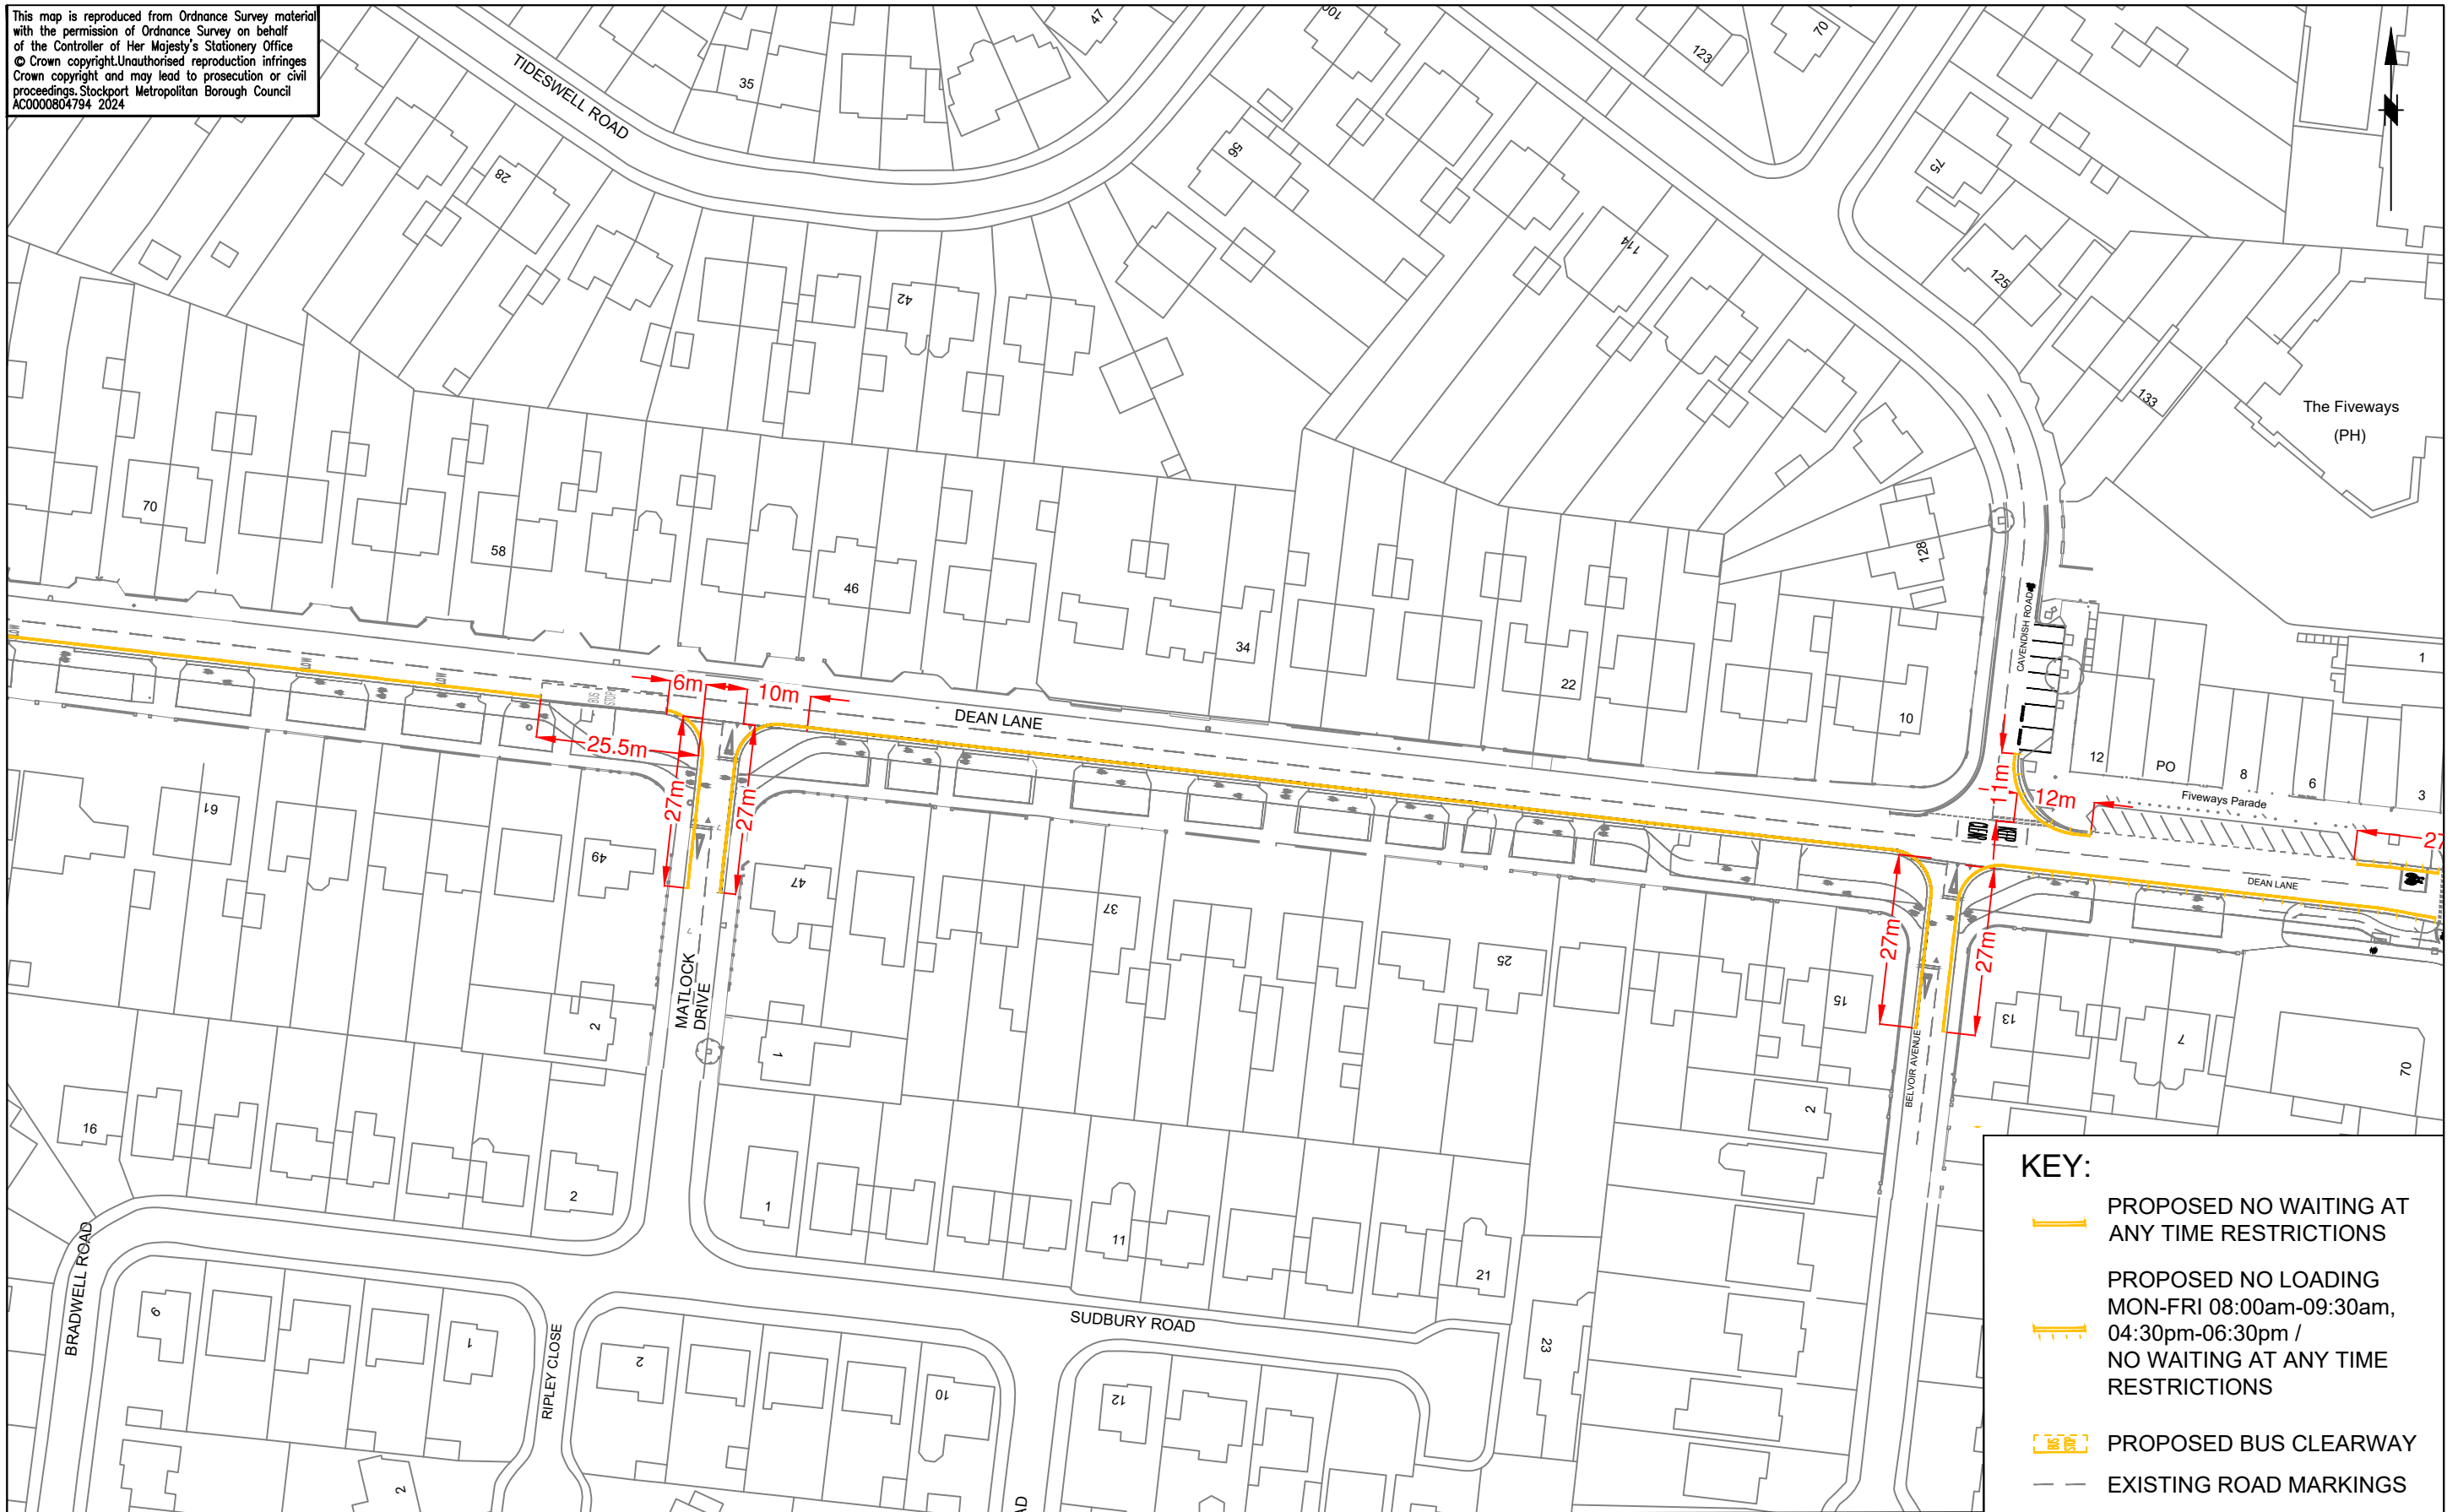Drawn RPO	Engineer CAS	Checked CAS	Approved NW
Date 11/10/23	Date 17/07/24	Date 17/07/24	Date 18/07/24
Scale 1:1000 @ A3			
Drawing No. F/5224/1200/108			Revision

This map is reproduced from Ordnance Survey material with the permission of Ordnance Survey on behalf of the Controller of Her Majesty's Stationery Office © Crown copyright. Unauthorised reproduction infringes Crown copyright and may lead to prosecution or civil proceedings. Stockport Metropolitan Borough Council AC0000804794 2024



- KEY:**
-  PROPOSED NO WAITING AT ANY TIME RESTRICTIONS
  -  PROPOSED NO LOADING MON-FRI 08:00am-09:30am, 04:30pm-06:30pm / NO WAITING AT ANY TIME RESTRICTIONS
  -  PROPOSED BUS CLEARWAY
  -  EXISTING ROAD MARKINGS



**STOCKPORT**  
 METROPOLITAN BOROUGH COUNCIL  
 HIGHWAYS AND TRANSPORTATION  
 STOPFORD HOUSE  
 STOCKPORT SK1 3XE  
 Tel : 0161 474

MARK GLYNN  
 DIRECTOR OF PLACE MANAGEMENT


AMENDMENTS				
DRAWN	CHECKED	DATE	No	AMENDMENT

**JOB TITLE**  
 ITB 2 BRAMHALL PARK TO A6

**DRAWING TITLE**  
 PROPOSED TROS ORDER SHEET 9 OF 10

Drawn RPO	Engineer CAS	Checked CAS	Approved NW
Date 11/10/23	Date 17/07/24	Date 17/07/24	Date 18/07/24
Scale 1:1000 © A3			
Drawing No. F/5224/1200/109			Revision

This map is reproduced from Ordnance Survey material with the permission of Ordnance Survey on behalf of the Controller of Her Majesty's Stationery Office © Crown copyright. Unauthorised reproduction infringes Crown copyright and may lead to prosecution or civil proceedings. Stockport Metropolitan Borough Council AC0000804794 2024

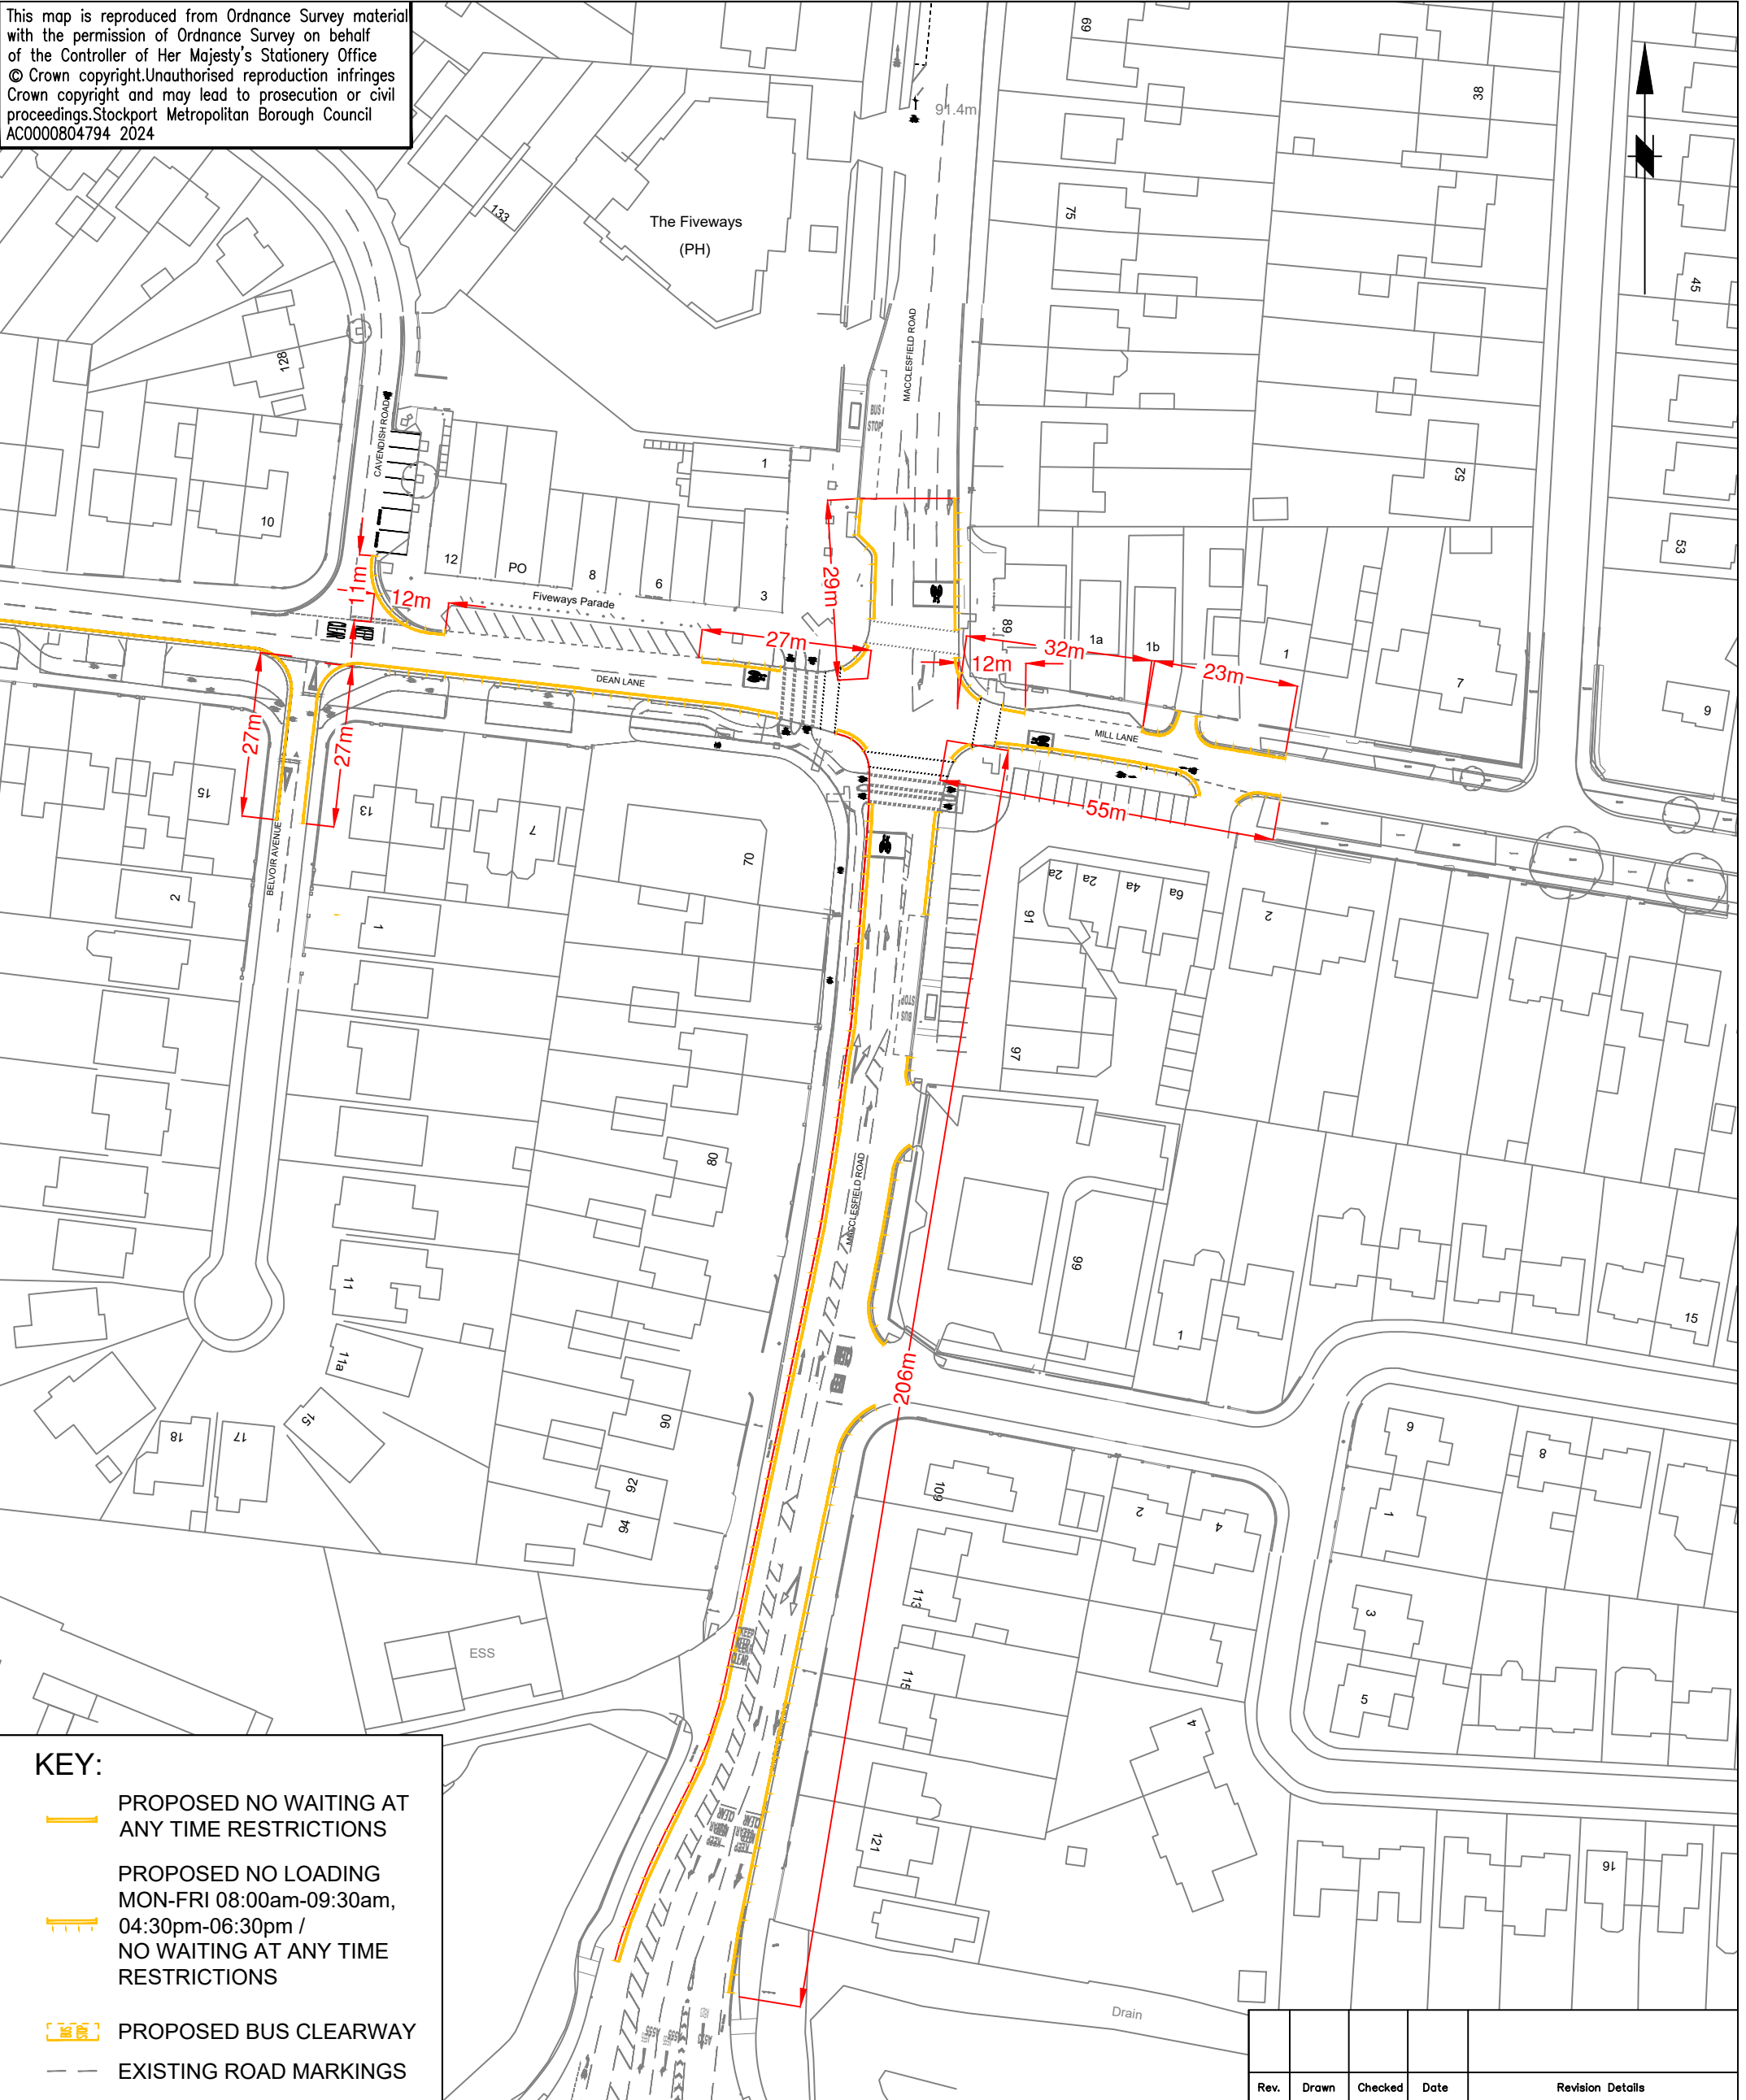

- KEY:**
- PROPOSED NO WAITING AT ANY TIME RESTRICTIONS
  - - - PROPOSED NO LOADING MON-FRI 08:00am-09:30am, 04:30pm-06:30pm / NO WAITING AT ANY TIME RESTRICTIONS
  - BUS STOP PROPOSED BUS CLEARWAY
  - - - EXISTING ROAD MARKINGS

Rev.	Drawn	Checked	Date	Revision Details



**STOCKPORT**  
METROPOLITAN BOROUGH COUNCIL

HIGHWAYS AND TRANSPORTATION  
STOPFORD HOUSE  
STOCKPORT SK1 3XE  
Tel: 0161 474

MARK GLYNN  
DIRECTOR OF PLACE MANAGEMENT

JOB TITLE  
**ITB 2 BRAMHALL PARK TO A6**

DRAWN RPO	ENGINEER CAS	CHECKED CAS	APPROVED NW
DATE 11/10/23	DATE 17/07/24	DATE 17/07/24	DATE 18/07/24
SCALE 1:1000 @ A3		SCG No.	
DRAWING NUMBER F/5224/1200/110			Revision
DRAWING TITLE <b>PROPOSED TROS ORDER SHEET 10 OF 10</b>			