



This map is reproduced from Ordnance Survey material with the permission of Ordnance Survey on behalf of the Controller of Her Majesty's Stationery Office © Crown copyright. Unauthorised reproduction infringes Crown copyright and may lead to prosecution or civil proceedings. Stockport Metropolitan Borough Council 1000195/1 2022

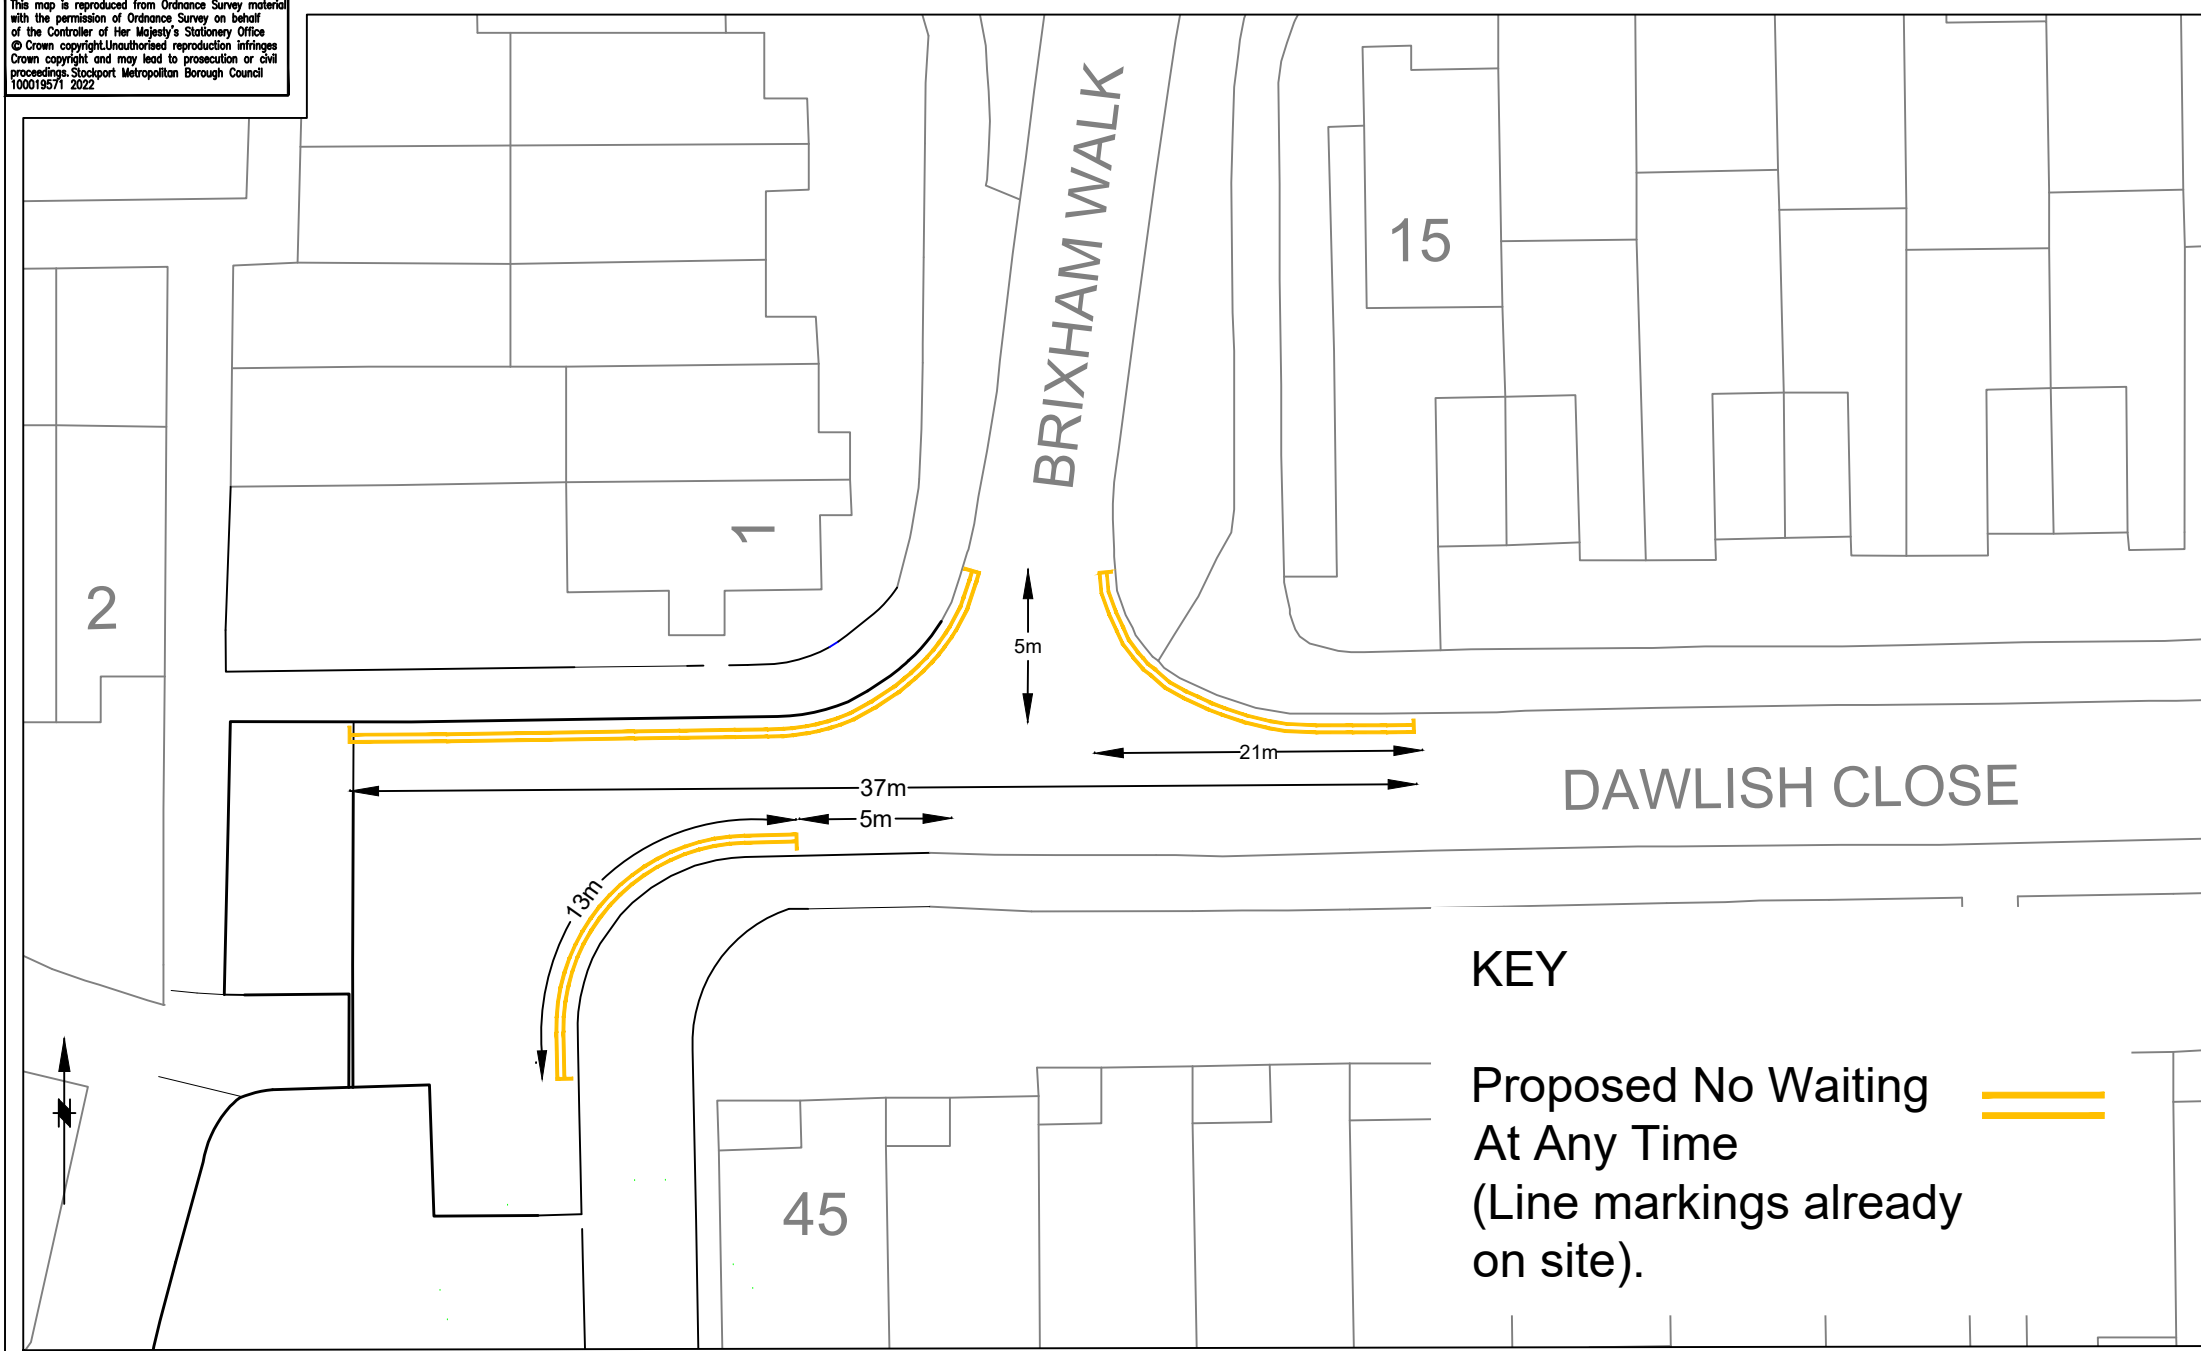

KEY

Proposed No Waiting At Any Time (Line markings already on site). 



STOCKPORT
METROPOLITAN BOROUGH COUNCIL
HIGHWAYS AND TRANSPORTATION
STOPFORD HOUSE
STOCKPORT SK1 3XE
TEL

SERVICES TO PLACE

AMENDMENTS				
DRAWN	CHECKED	DATE	No	AMENDMENT

JOB TITLE
Dawlish Close/Brixham Walk, Bramhall
Proposed Traffic Regulation Order (TRO)

Drawn	Engineer	Checked	Approved
SA	SA	EPS	EPS
15/02/24	15/02/24	15/02/24	15/02/24
Scale NTS			
Drawing No. ITB2 - Dawlishclose-01			Revision