

This map is reproduced from Ordnance Survey material with the permission of Ordnance Survey on behalf of the Controller of Her Majesty's Stationery Office © Crown copyright. Unauthorised reproduction infringes Crown copyright and may lead to prosecution or civil proceedings. Stockport Metropolitan Borough Council AC0000804794 2024



Rev.	Drawn	Checked	Date	Revision Details
AMENDMENTS				

STOCKPORT
METROPOLITAN BOROUGH COUNCIL
HIGHWAYS AND TRANSPORTATION
STAFFORD HOUSE
STOCKPORT SK1 3SE
TEL: 0161 474

MARK GLYNN
DIRECTOR OF PLACE MANAGEMENT
Job Title

ITB 2 BRAMHALL PARK TO A6

Drawing Title

PROPOSED PARKING RESTRICTIONS CONSULTATION


Drawn	Engineer	Checked	Approved
RPO	CAS	CAS	NW
Date	Date	Date	Date
08/02/24	08/02/24	08/02/24	09/02/24
Size	Scale		
A1	1:2500		
Drawing No.	F/5224/1200/120		Revision

This map is reproduced from Ordnance Survey material with the permission of Ordnance Survey on behalf of the Controller of Her Majesty's Stationery Office © Crown copyright. Unauthorised reproduction infringes Crown copyright and may lead to prosecution or civil proceedings. Stockport Metropolitan Borough Council AC0000804794 2024



KEY:

- PROPOSED NO WAITING AT ANY TIME RESTRICTIONS
- PROPOSED BUS CLEARWAY
- EXISTING ROAD MARKINGS
- PROPOSED BOLLARDS



STOCKPORT
METROPOLITAN BOROUGH COUNCIL
HIGHWAYS AND TRANSPORTATION
STOPFORD HOUSE
STOCKPORT SK1 3XE
Tel : 0161 474

MARK GLYNN
DIRECTOR OF PLACE MANAGEMENT


AMENDMENTS				
DRAWN	CHECKED	DATE	No	AMENDMENT

JOB TITLE
ITB 2 BRAMHALL PARK TO A6

DRAWING TITLE
PROPOSED PARKING RESTRICTIONS CONSULTATION SHEET 1

Drawn RPO	Engineer CAS	Checked CAS	Approved NW
Date 08/02/24	Date 08/02/24	Date 08/02/24	Date 09/02/24
Scale 1:1000 © A3			
Drawing No. F/5224/1200/121			Revision

This map is reproduced from Ordnance Survey material with the permission of Ordnance Survey on behalf of the Controller of Her Majesty's Stationery Office © Crown copyright. Unauthorised reproduction infringes Crown copyright and may lead to prosecution or civil proceedings. Stockport Metropolitan Borough Council AC0000804794 2024

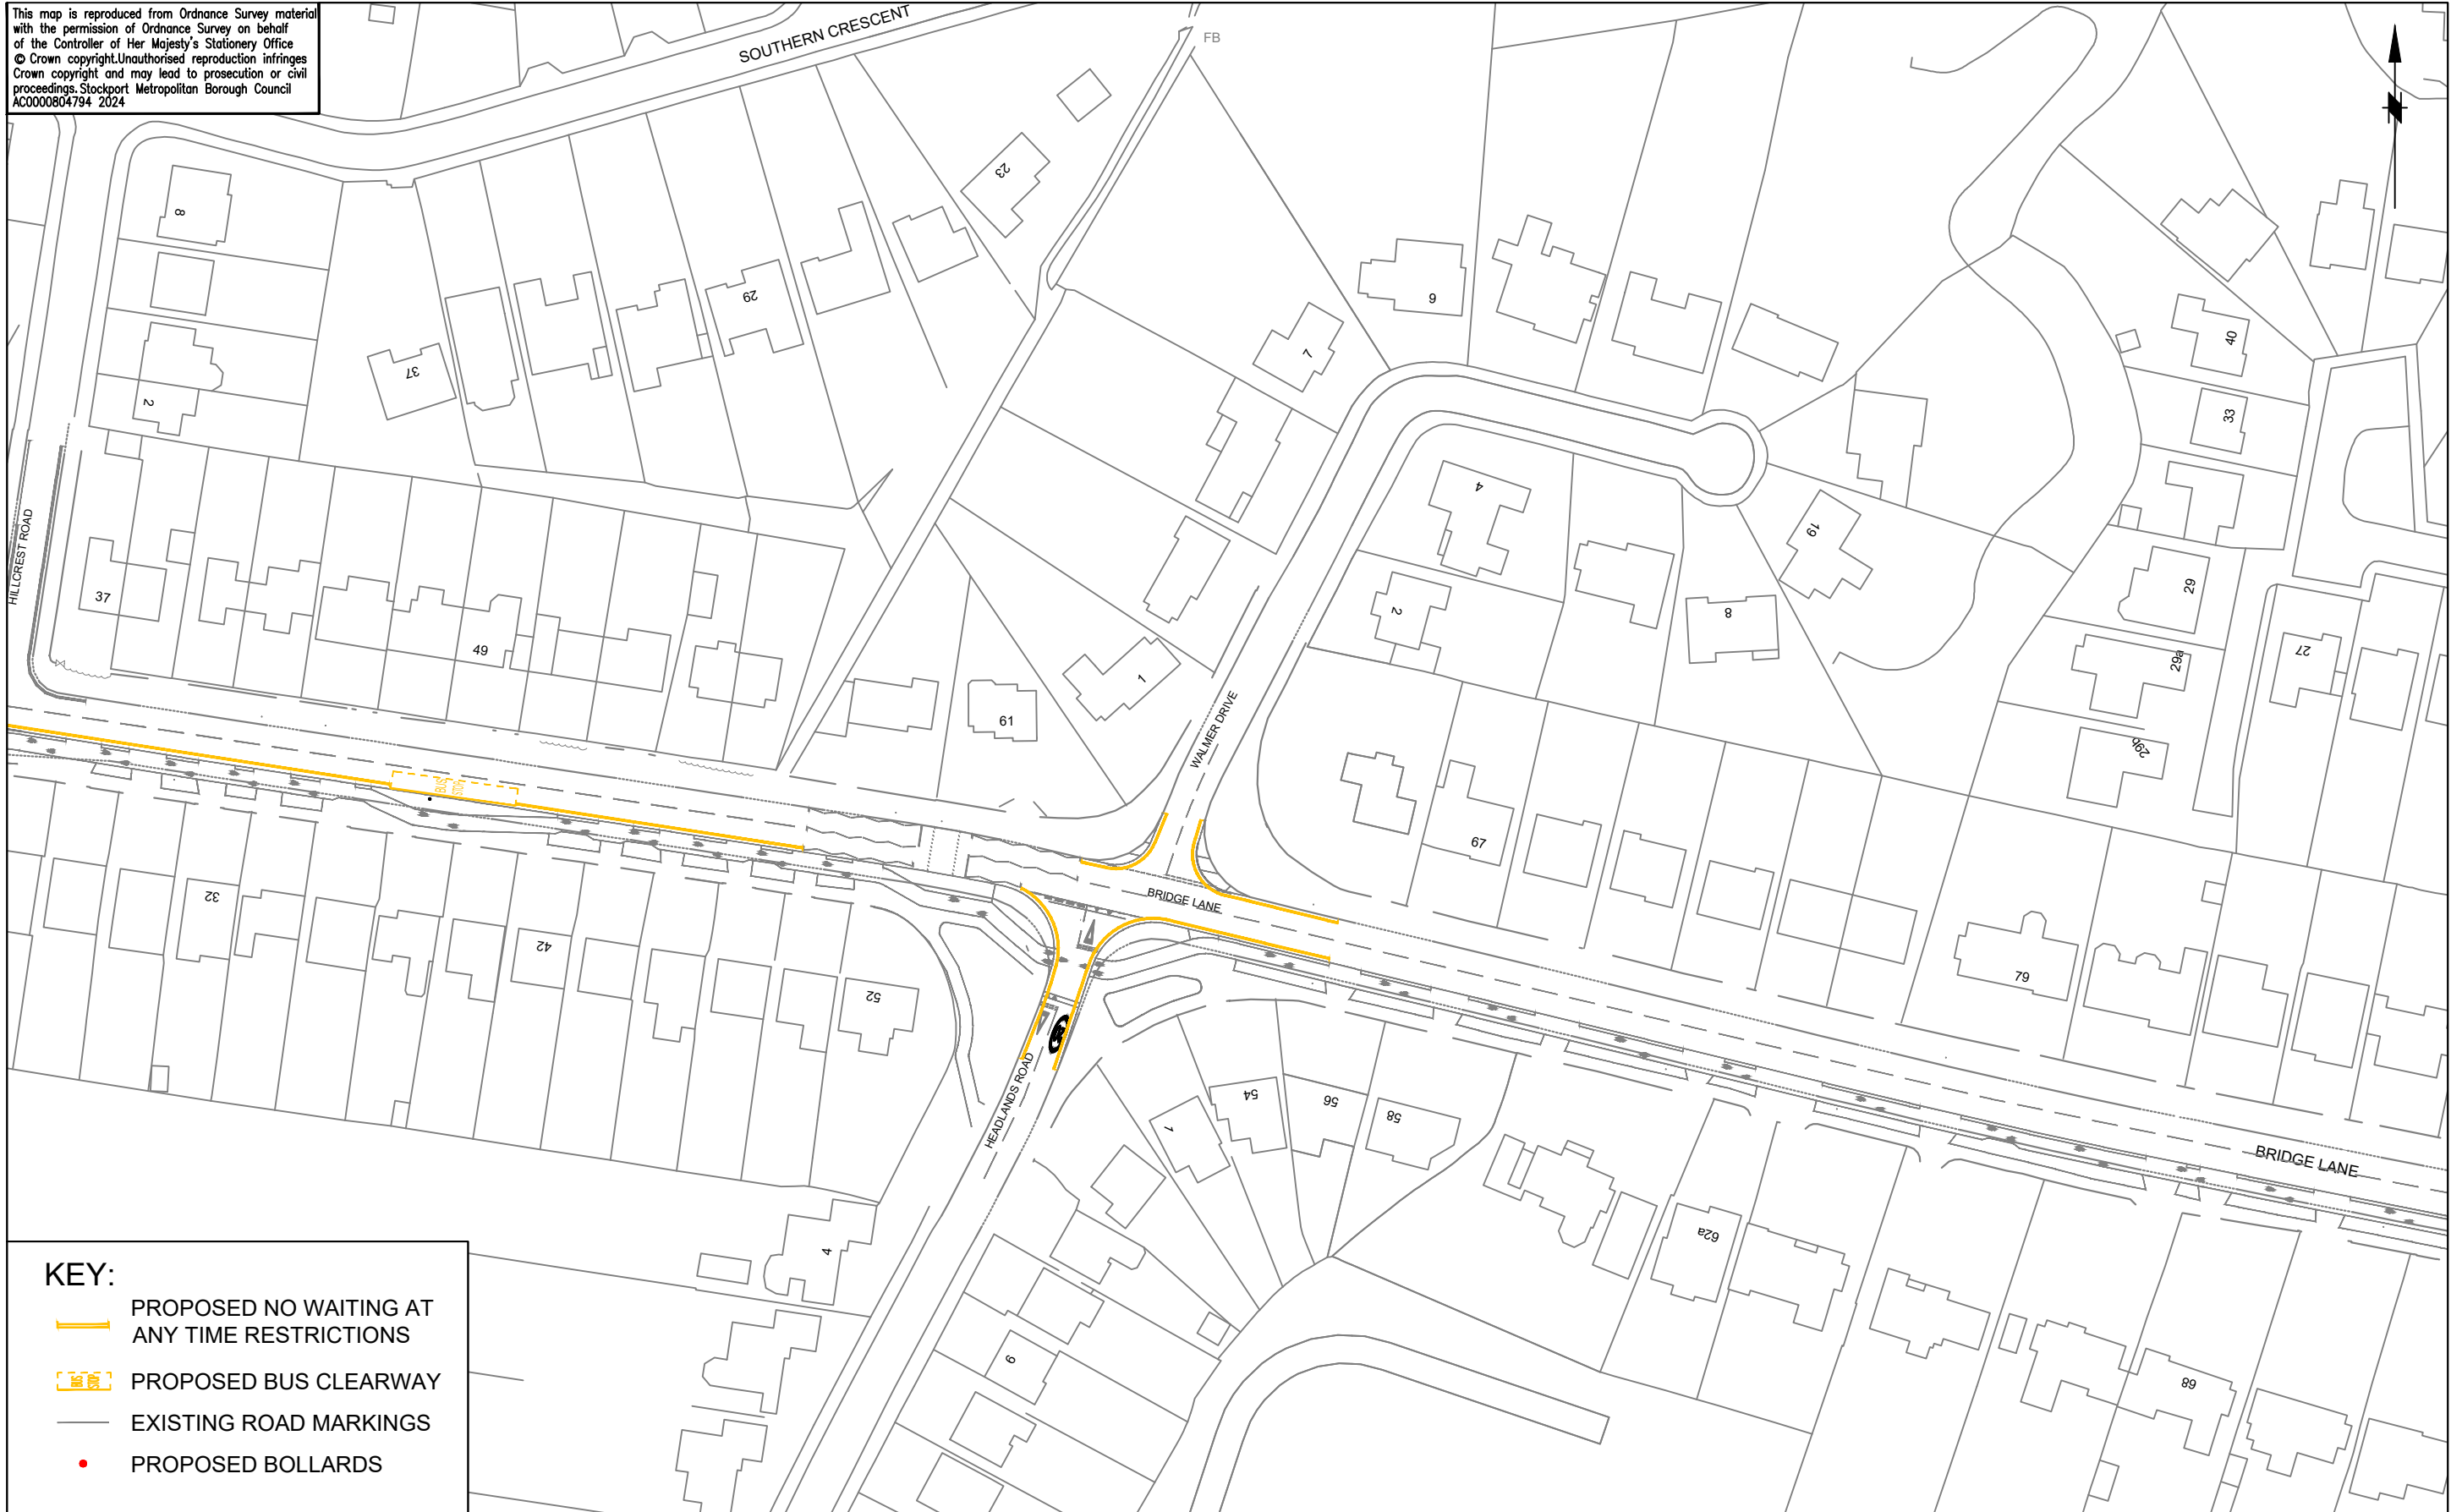

KEY:

- PROPOSED NO WAITING AT ANY TIME RESTRICTIONS
- PROPOSED BUS CLEARWAY
- EXISTING ROAD MARKINGS
- PROPOSED BOLLARDS



STOCKPORT
 METROPOLITAN BOROUGH COUNCIL
 HIGHWAYS AND TRANSPORTATION
 STOPFORD HOUSE
 STOCKPORT SK1 3XE
 Tel : 0161 474

MARK GLYNN
 DIRECTOR OF PLACE MANAGEMENT

AMENDMENTS

DRAWN	CHECKED	DATE	No	AMENDMENT

JOB TITLE


ITB 2 BRAMHALL PARK TO A6

DRAWING TITLE





PROPOSED PARKING RESTRICTIONS CONSULTATION SHEET 2

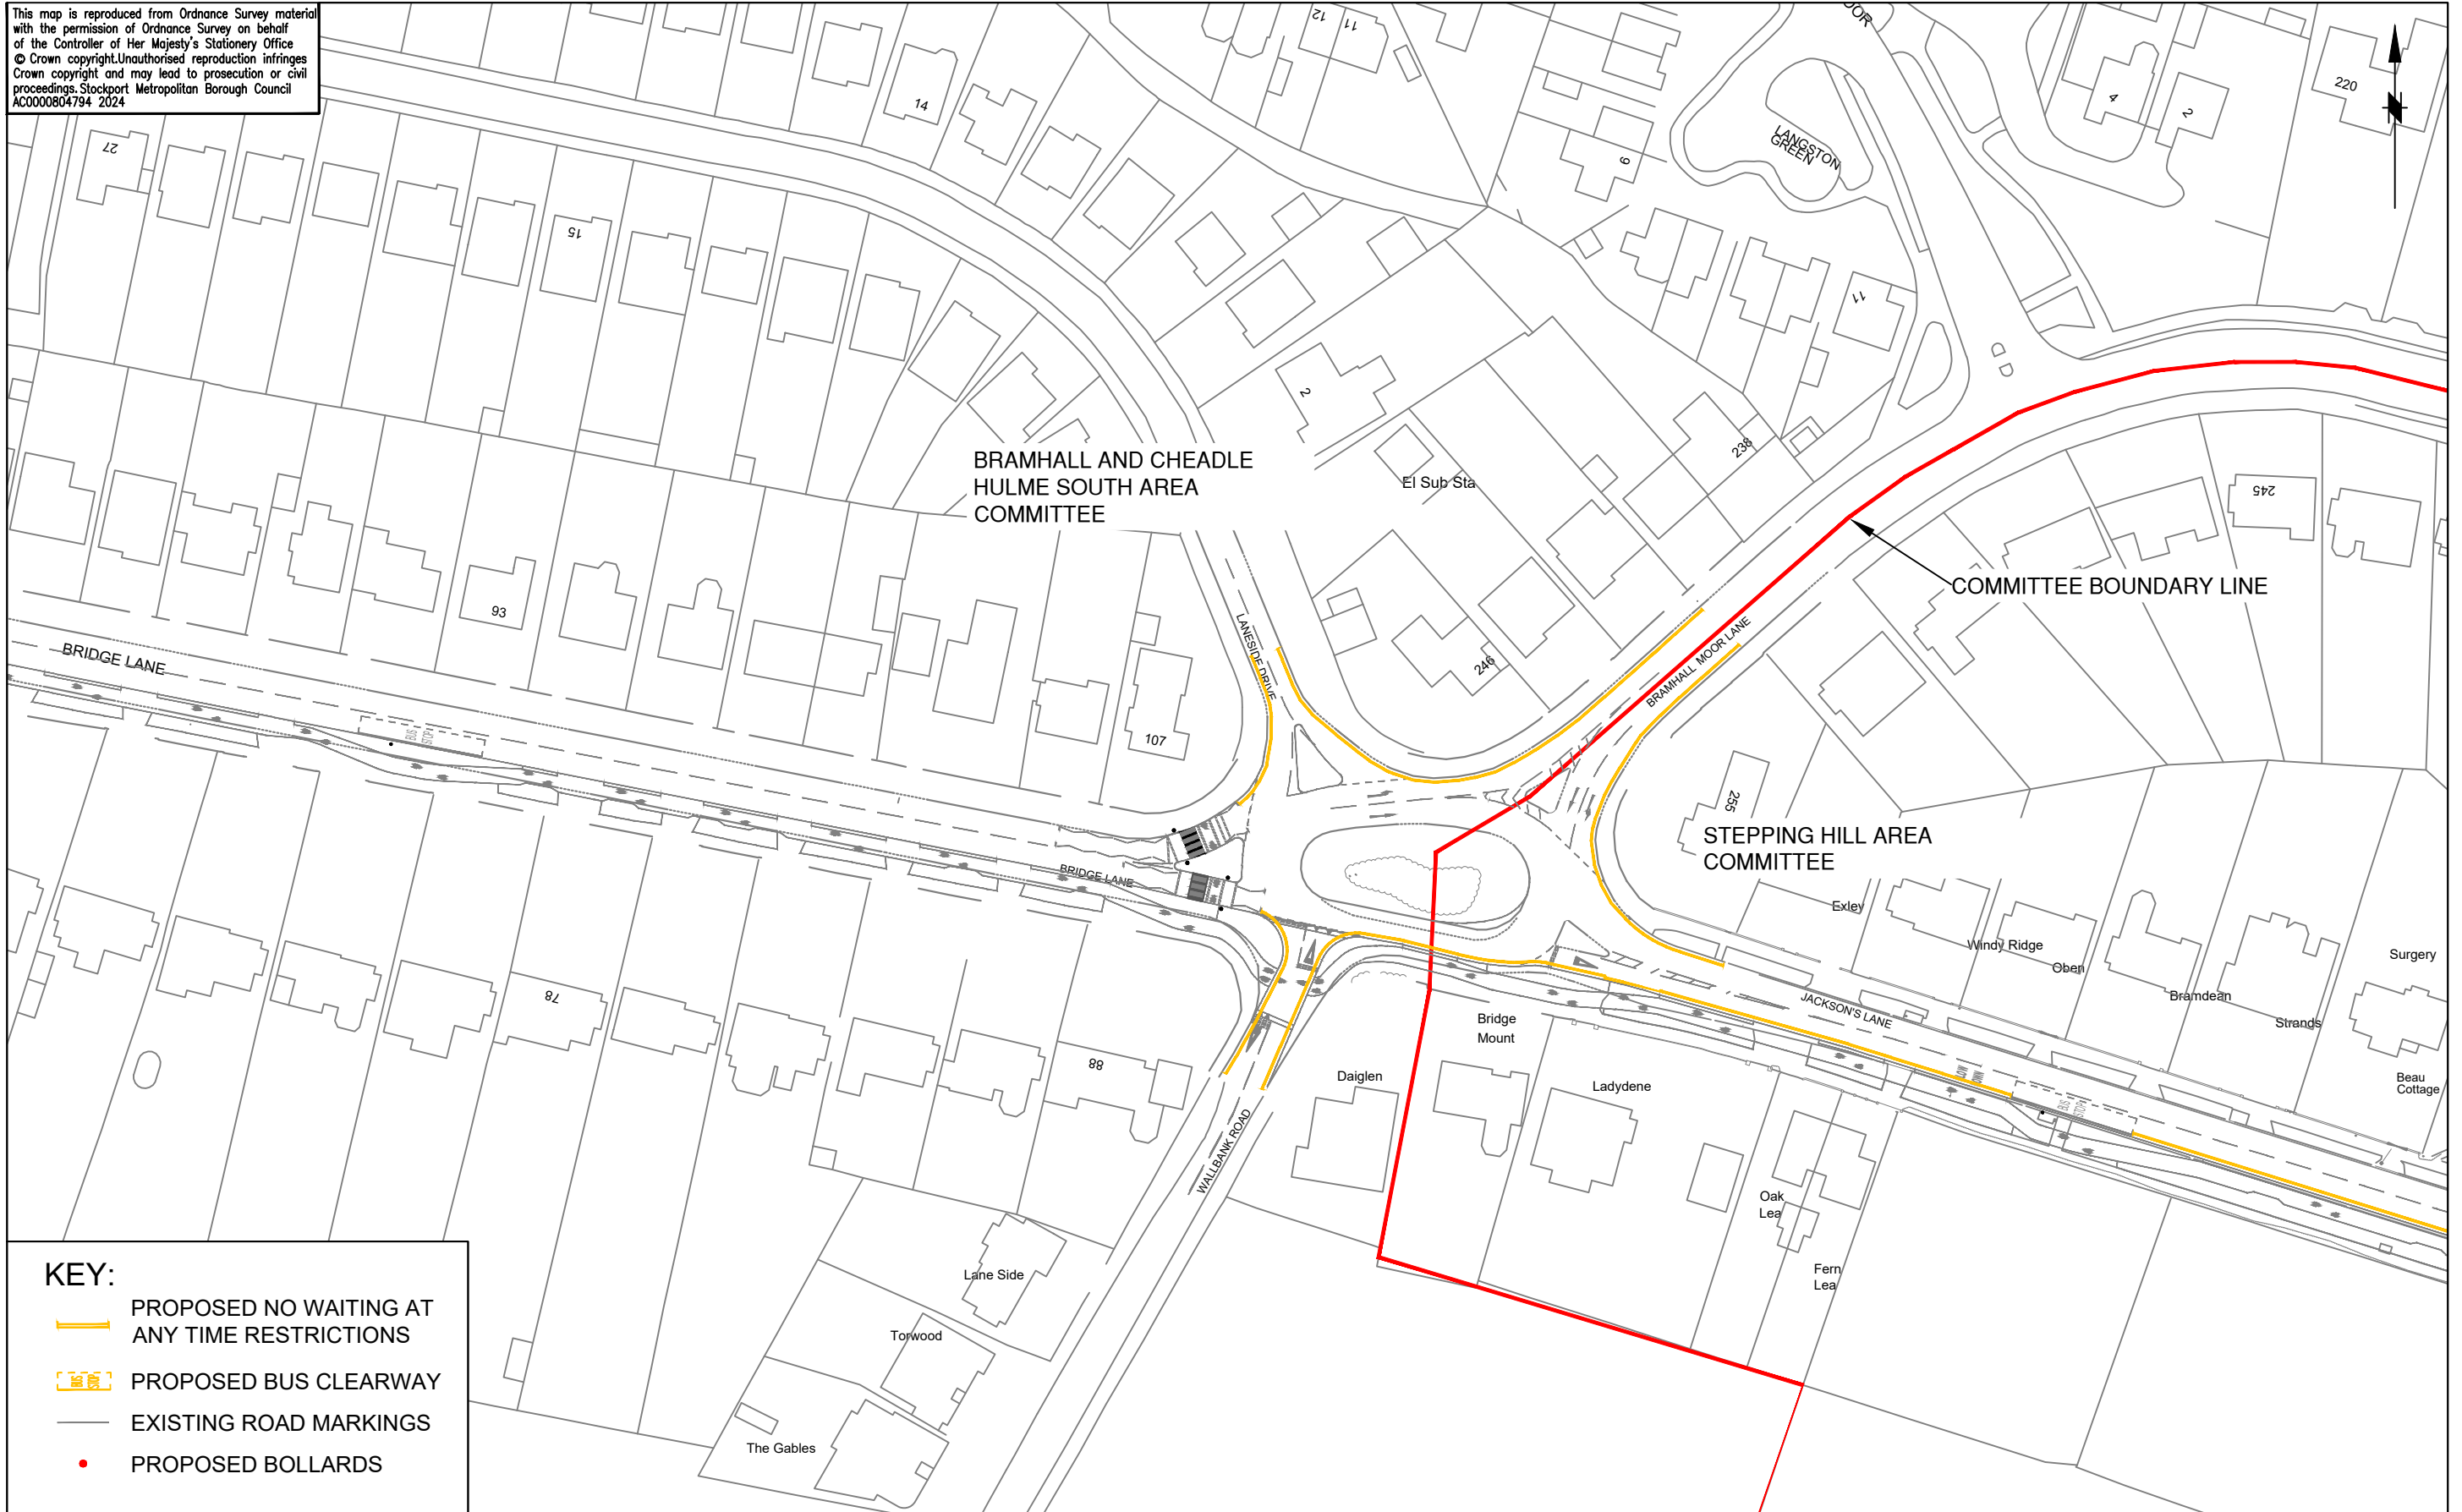Drawn RPO	Engineer CAS	Checked CAS	Approved NW
Date 08/02/24	Date 08/02/24	Date 08/02/24	Date 09/02/24
Scale 1:1000 © A3			
Drawing No. F/5224/100/122			Revision

This map is reproduced from Ordnance Survey material with the permission of Ordnance Survey on behalf of the Controller of Her Majesty's Stationery Office © Crown copyright. Unauthorised reproduction infringes Crown copyright and may lead to prosecution or civil proceedings. Stockport Metropolitan Borough Council AC0000804794 2024



KEY:

-  PROPOSED NO WAITING AT ANY TIME RESTRICTIONS
-  PROPOSED BUS CLEARWAY
-  EXISTING ROAD MARKINGS
-  PROPOSED BOLLARDS



STOCKPORT
METROPOLITAN BOROUGH COUNCIL
HIGHWAYS AND TRANSPORTATION
STOPFORD HOUSE
STOCKPORT SK1 3XE
Tel : 0161 474

MARK GLYNN
DIRECTOR OF PLACE MANAGEMENT

AMENDMENTS

DRAWN	CHECKED	DATE	No	AMENDMENT

JOB TITLE


ITB 2 BRAMHALL PARK TO A6

DRAWING TITLE

PROPOSED PARKING RESTRICTIONS CONSULTATION SHEET 3

Drawn RPO	Engineer CAS	Checked CAS	Approved NW
Date 08/02/24	Date 08/02/24	Date 08/02/24	Date 09/02/24
Scale 1:1000 © A3			
Drawing No. F/5224/1200/123			Revision

This map is reproduced from Ordnance Survey material with the permission of Ordnance Survey on behalf of the Controller of Her Majesty's Stationery Office © Crown copyright. Unauthorised reproduction infringes Crown copyright and may lead to prosecution or civil proceedings. Stockport Metropolitan Borough Council AC0000804794 2024

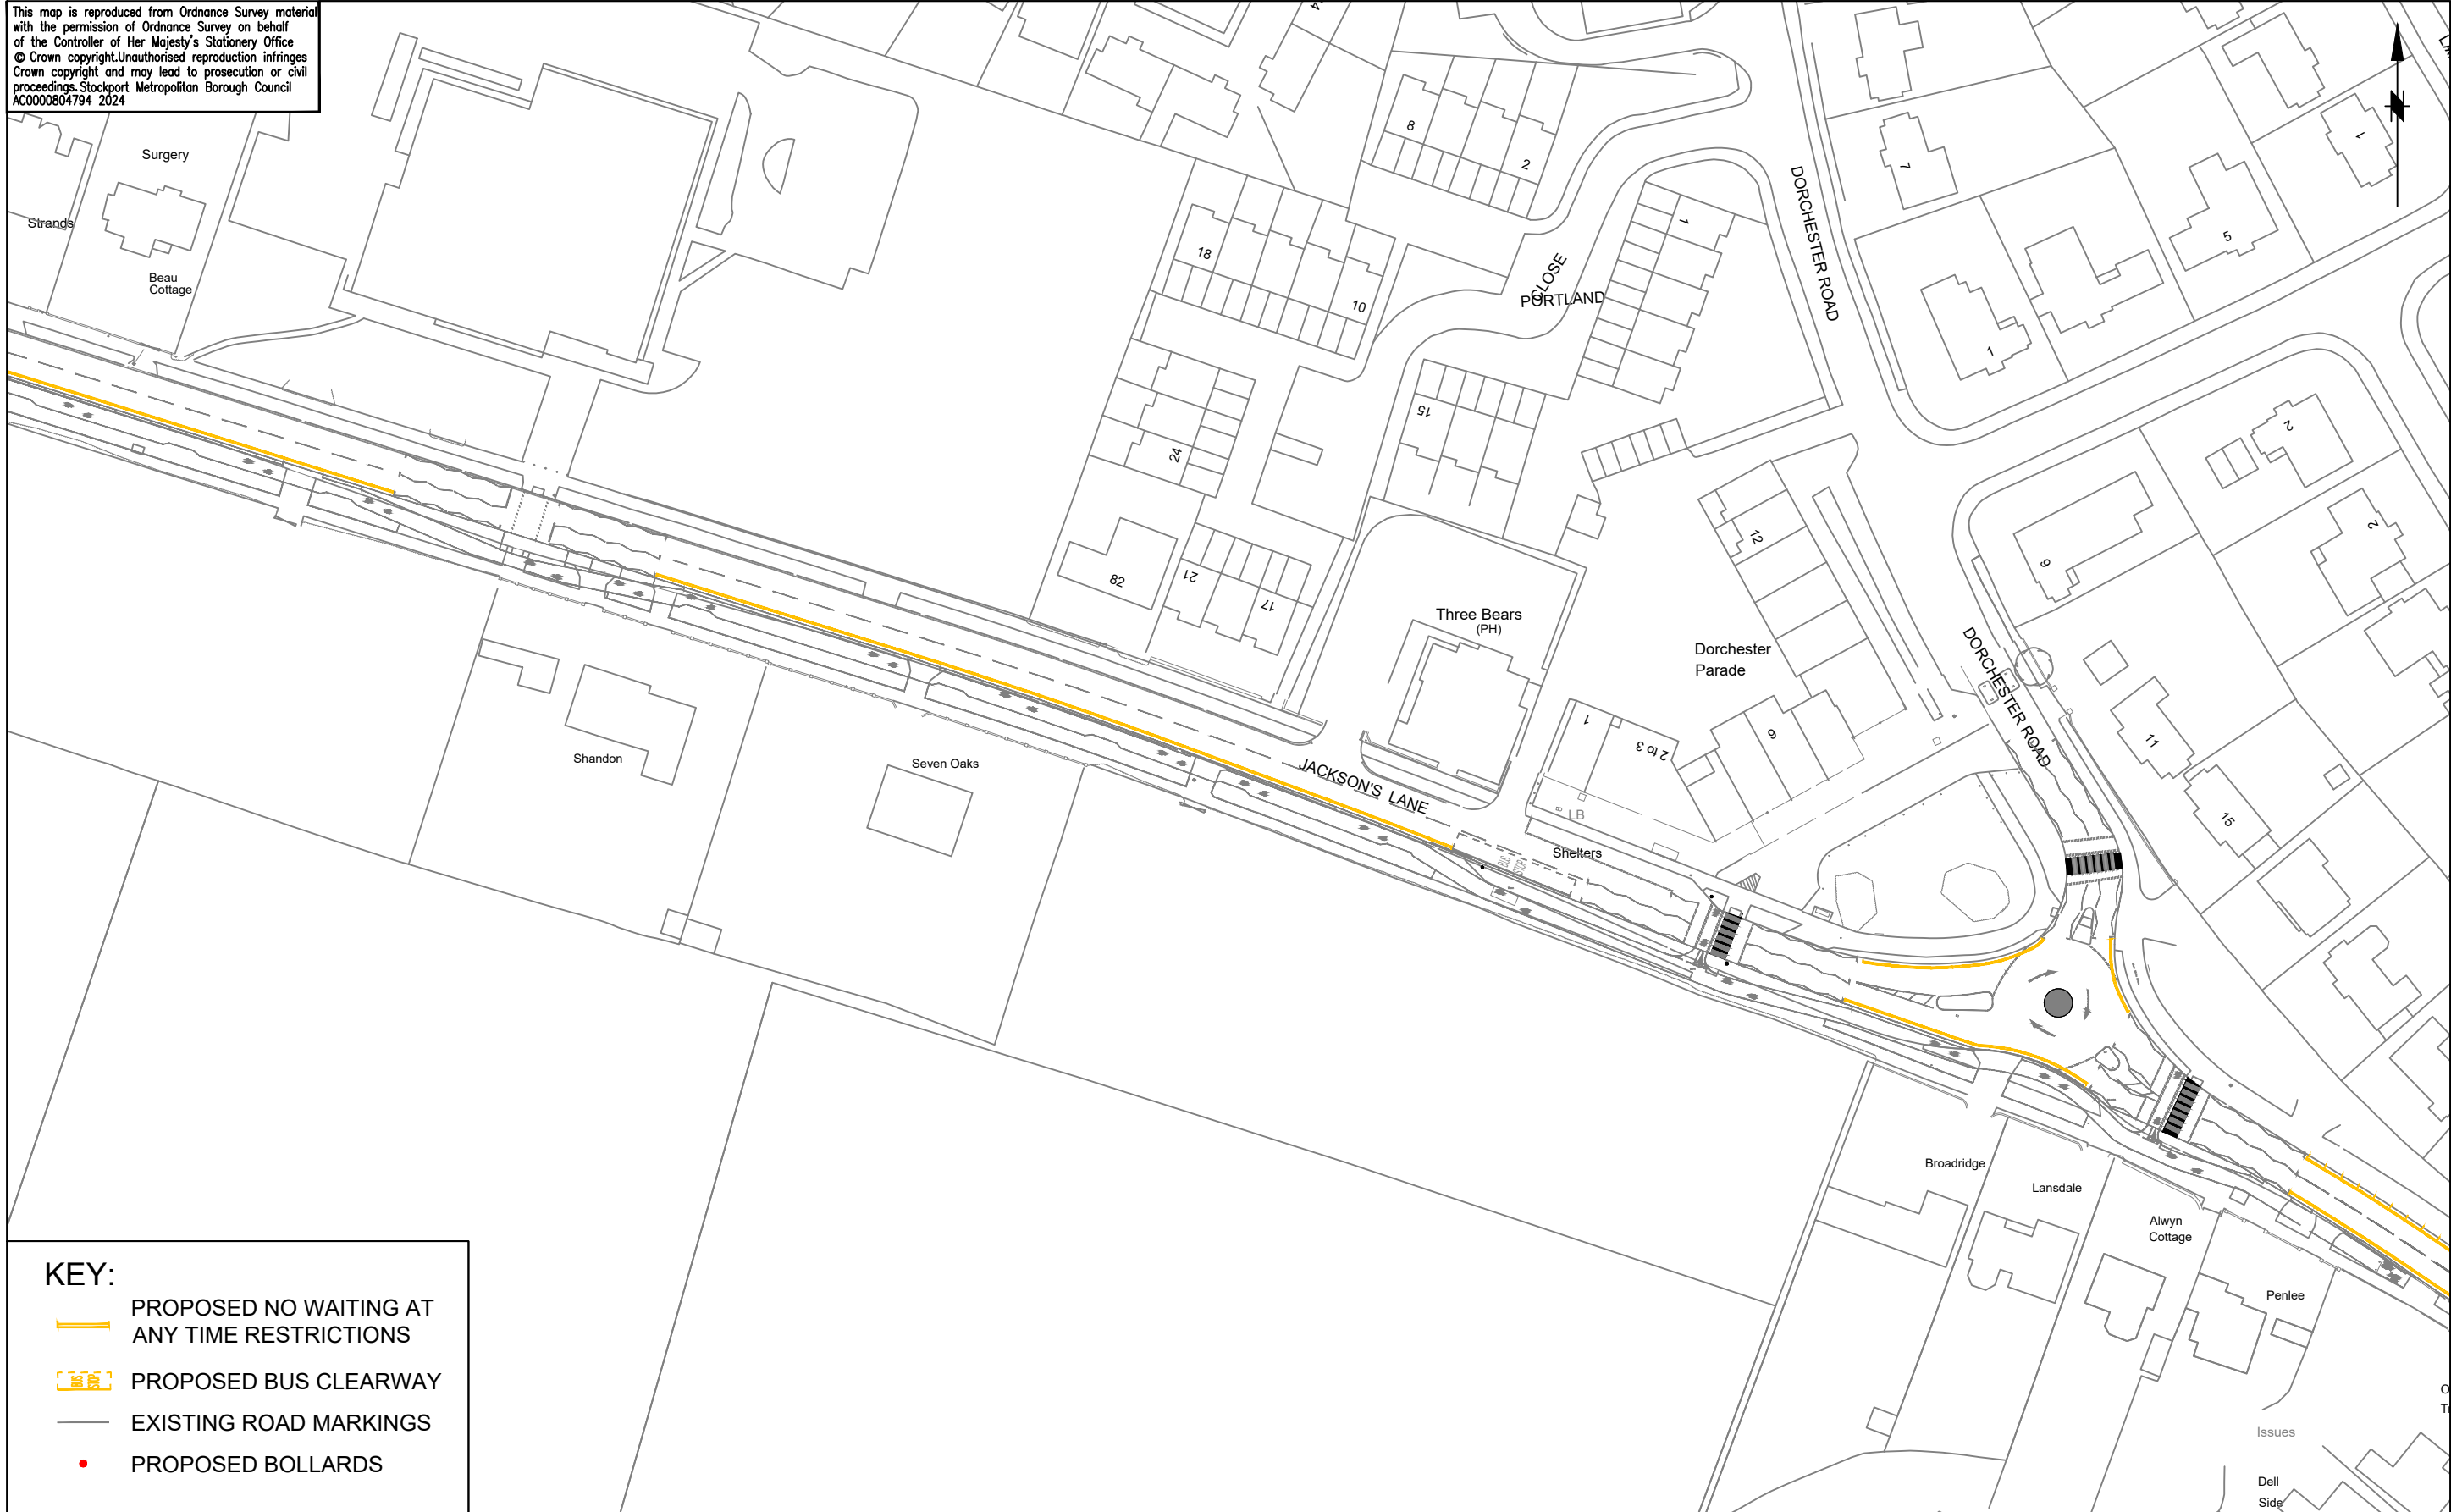

KEY:

- PROPOSED NO WAITING AT ANY TIME RESTRICTIONS
- PROPOSED BUS CLEARWAY
- EXISTING ROAD MARKINGS
- PROPOSED BOLLARDS



STOCKPORT
 METROPOLITAN BOROUGH COUNCIL
 HIGHWAYS AND TRANSPORTATION
 STOPFORD HOUSE
 STOCKPORT SK1 3XE
 Tel : 0161 474

MARK GLYNN
 DIRECTOR OF PLACE MANAGEMENT

AMENDMENTS

DRAWN	CHECKED	DATE	No	AMENDMENT

JOB TITLE


ITB 2 BRAMHALL PARK TO A6

DRAWING TITLE

PROPOSED PARKING RESTRICTIONS CONSULTATION SHEET 4

Drawn RPO	Engineer CAS	Checked CAS	Approved NW
Date 08/02/24	Date 08/02/24	Date 08/02/24	Date 09/02/24
Scale 1:1000 @ A3			
Drawing No. F/5224/1200/124			Revision

This map is reproduced from Ordnance Survey material with the permission of Ordnance Survey on behalf of the Controller of Her Majesty's Stationery Office © Crown copyright. Unauthorised reproduction infringes Crown copyright and may lead to prosecution or civil proceedings. Stockport Metropolitan Borough Council AC0000804794 2024

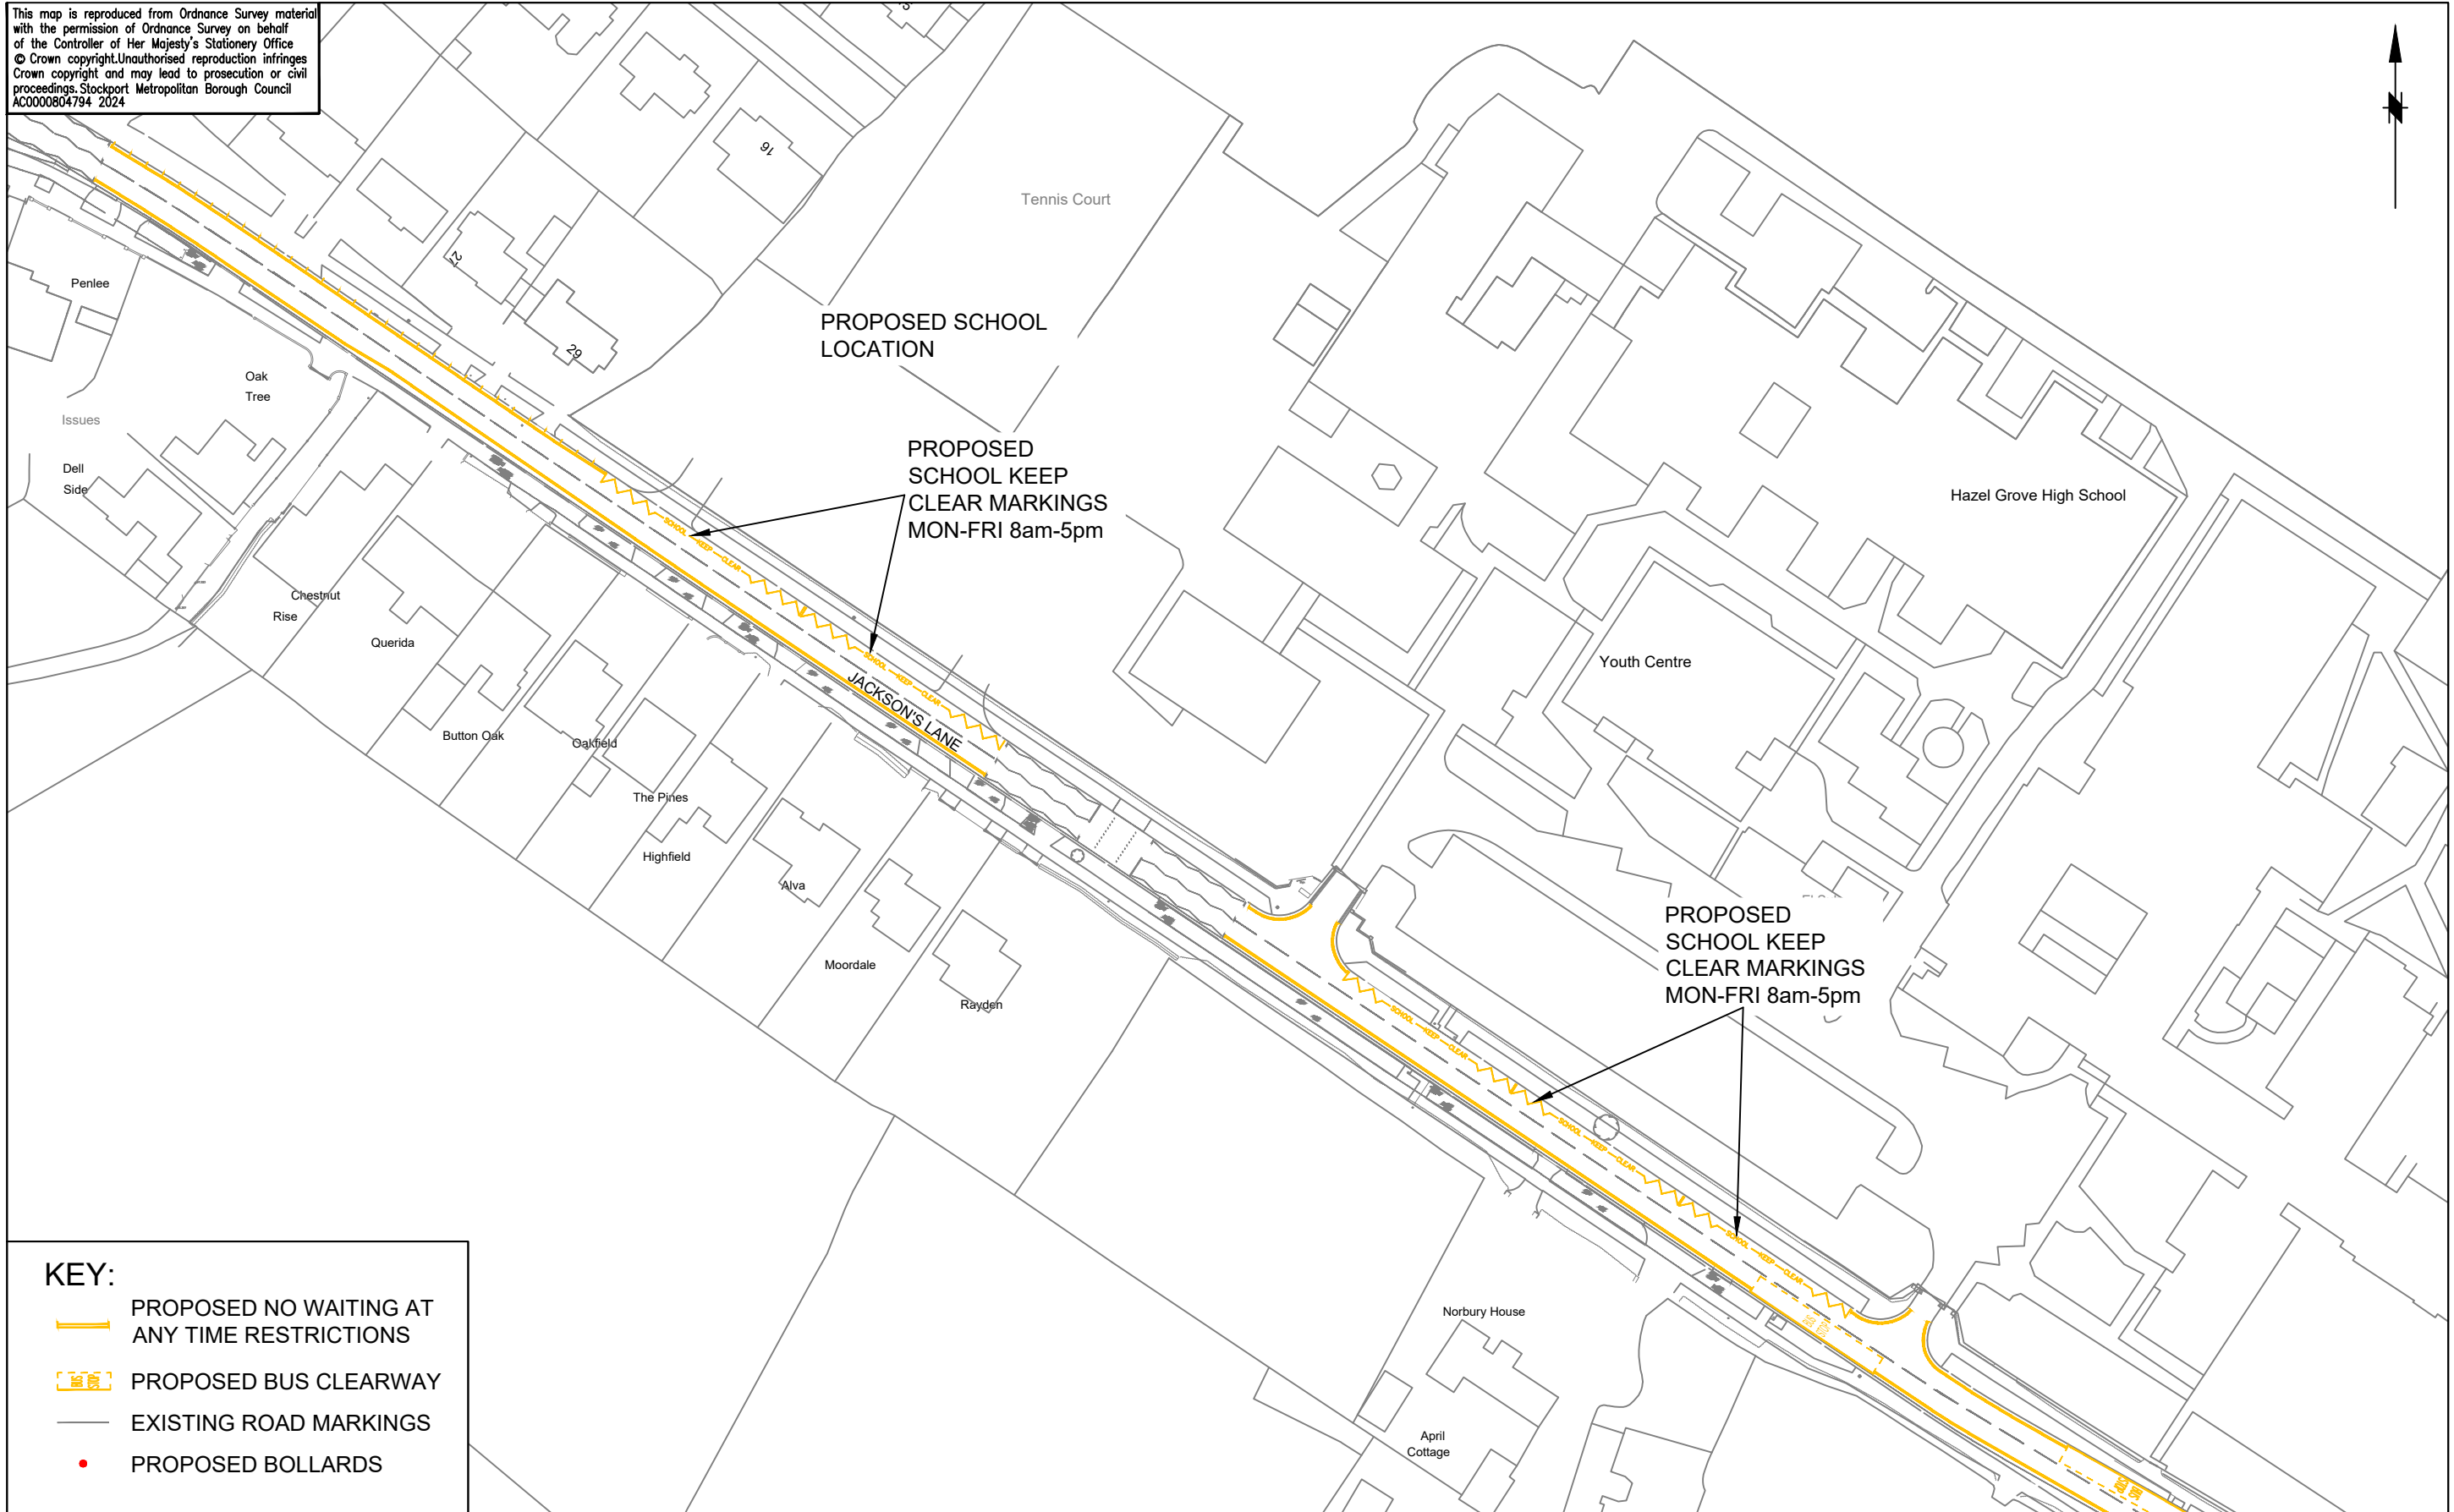

KEY:

- PROPOSED NO WAITING AT ANY TIME RESTRICTIONS
- PROPOSED BUS CLEARWAY
- EXISTING ROAD MARKINGS
- PROPOSED BOLLARDS



STOCKPORT
 METROPOLITAN BOROUGH COUNCIL
 HIGHWAYS AND TRANSPORTATION
 STOPFORD HOUSE
 STOCKPORT SK1 3XE
 Tel : 0161 474

MARK GLYNN
 DIRECTOR OF PLACE MANAGEMENT

AMENDMENTS

DRAWN	CHECKED	DATE	No	AMENDMENT

JOB TITLE

ITB 2 BRAMHALL PARK TO A6

DRAWING TITLE





PROPOSED PARKING RESTRICTIONS CONSULTATION SHEET 5


Drawn RPO	Engineer CAS	Checked CAS	Approved NW
Date 08/02/24	Date 08/02/24	Date 08/02/24	Date 09/02/24
Scale 1:1000 © A3			
Drawing No. F/5224/1200/125			Revision

This map is reproduced from Ordnance Survey material with the permission of Ordnance Survey on behalf of the Controller of Her Majesty's Stationery Office © Crown copyright. Unauthorised reproduction infringes Crown copyright and may lead to prosecution or civil proceedings. Stockport Metropolitan Borough Council AC0000804794 2024



KEY:

-  PROPOSED NO WAITING AT ANY TIME RESTRICTIONS
-  PROPOSED BUS CLEARWAY
-  EXISTING ROAD MARKINGS
-  PROPOSED BOLLARDS



STOCKPORT
METROPOLITAN BOROUGH COUNCIL
HIGHWAYS AND TRANSPORTATION
STOPFORD HOUSE
STOCKPORT SK1 3XE
Tel : 0161 474

MARK GLYNN
DIRECTOR OF PLACE MANAGEMENT


AMENDMENTS				
DRAWN	CHECKED	DATE	No	AMENDMENT

JOB TITLE
ITB 2 BRAMHALL PARK TO A6

DRAWING TITLE
PROPOSED PARKING RESTRICTIONS CONSULTATION SHEET 6

Drawn RPO	Engineer CAS	Checked CAS	Approved NW
Date 08/02/24	Date 08/02/24	Date 08/02/24	Date 09/02/24
Scale 1:1000 @ A3			
Drawing No. F/5224/1200/126			Revision

This map is reproduced from Ordnance Survey material with the permission of Ordnance Survey on behalf of the Controller of Her Majesty's Stationery Office © Crown copyright. Unauthorised reproduction infringes Crown copyright and may lead to prosecution or civil proceedings. Stockport Metropolitan Borough Council AC0000804794 2024

STOCKPORT
METROPOLITAN BOROUGH COUNCIL
HIGHWAYS AND TRANSPORTATION
STOPFORD HOUSE
STOCKPORT SK1 3XE
Tel : 0161 474

MARK GLYNN
DIRECTOR OF PLACE MANAGEMENT





AMENDMENTS				
DRAWN	CHECKED	DATE	No	AMENDMENT

JOB TITLE	ITB 2 BRAMHALL PARK TO A6
DRAWING TITLE	PROPOSED PARKING RESTRICTIONS CONSULTATION SHEET 7

Drawn RPO	Engineer CAS	Checked CAS	Approved NW
Date 08/02/24	Date 08/02/24	Date 08/02/24	Date 09/02/24
Scale 1:1000 @ A3			
Drawing No. F/5224/1200/127			Revision

This map is reproduced from Ordnance Survey material with the permission of Ordnance Survey on behalf of the Controller of Her Majesty's Stationery Office © Crown copyright. Unauthorised reproduction infringes Crown copyright and may lead to prosecution or civil proceedings. Stockport Metropolitan Borough Council AC000804794 2024



- KEY:**
-  PROPOSED NO WAITING AT ANY TIME RESTRICTIONS
 -  PROPOSED BUS CLEARWAY
 -  EXISTING ROAD MARKINGS
 -  PROPOSED BOLLARDS



STOCKPORT
 METROPOLITAN BOROUGH COUNCIL
 HIGHWAYS AND TRANSPORTATION
 STOPFORD HOUSE
 STOCKPORT SK1 3XE
 Tel : 0161 474

MARK GLYNN
 DIRECTOR OF PLACE MANAGEMENT


AMENDMENTS				
DRAWN	CHECKED	DATE	No	AMENDMENT





JOB TITLE
 ITB 2 BRAMHALL PARK TO A6

DRAWING TITLE
 PROPOSED PARKING RESTRICTIONS CONSULTATION SHEET 8

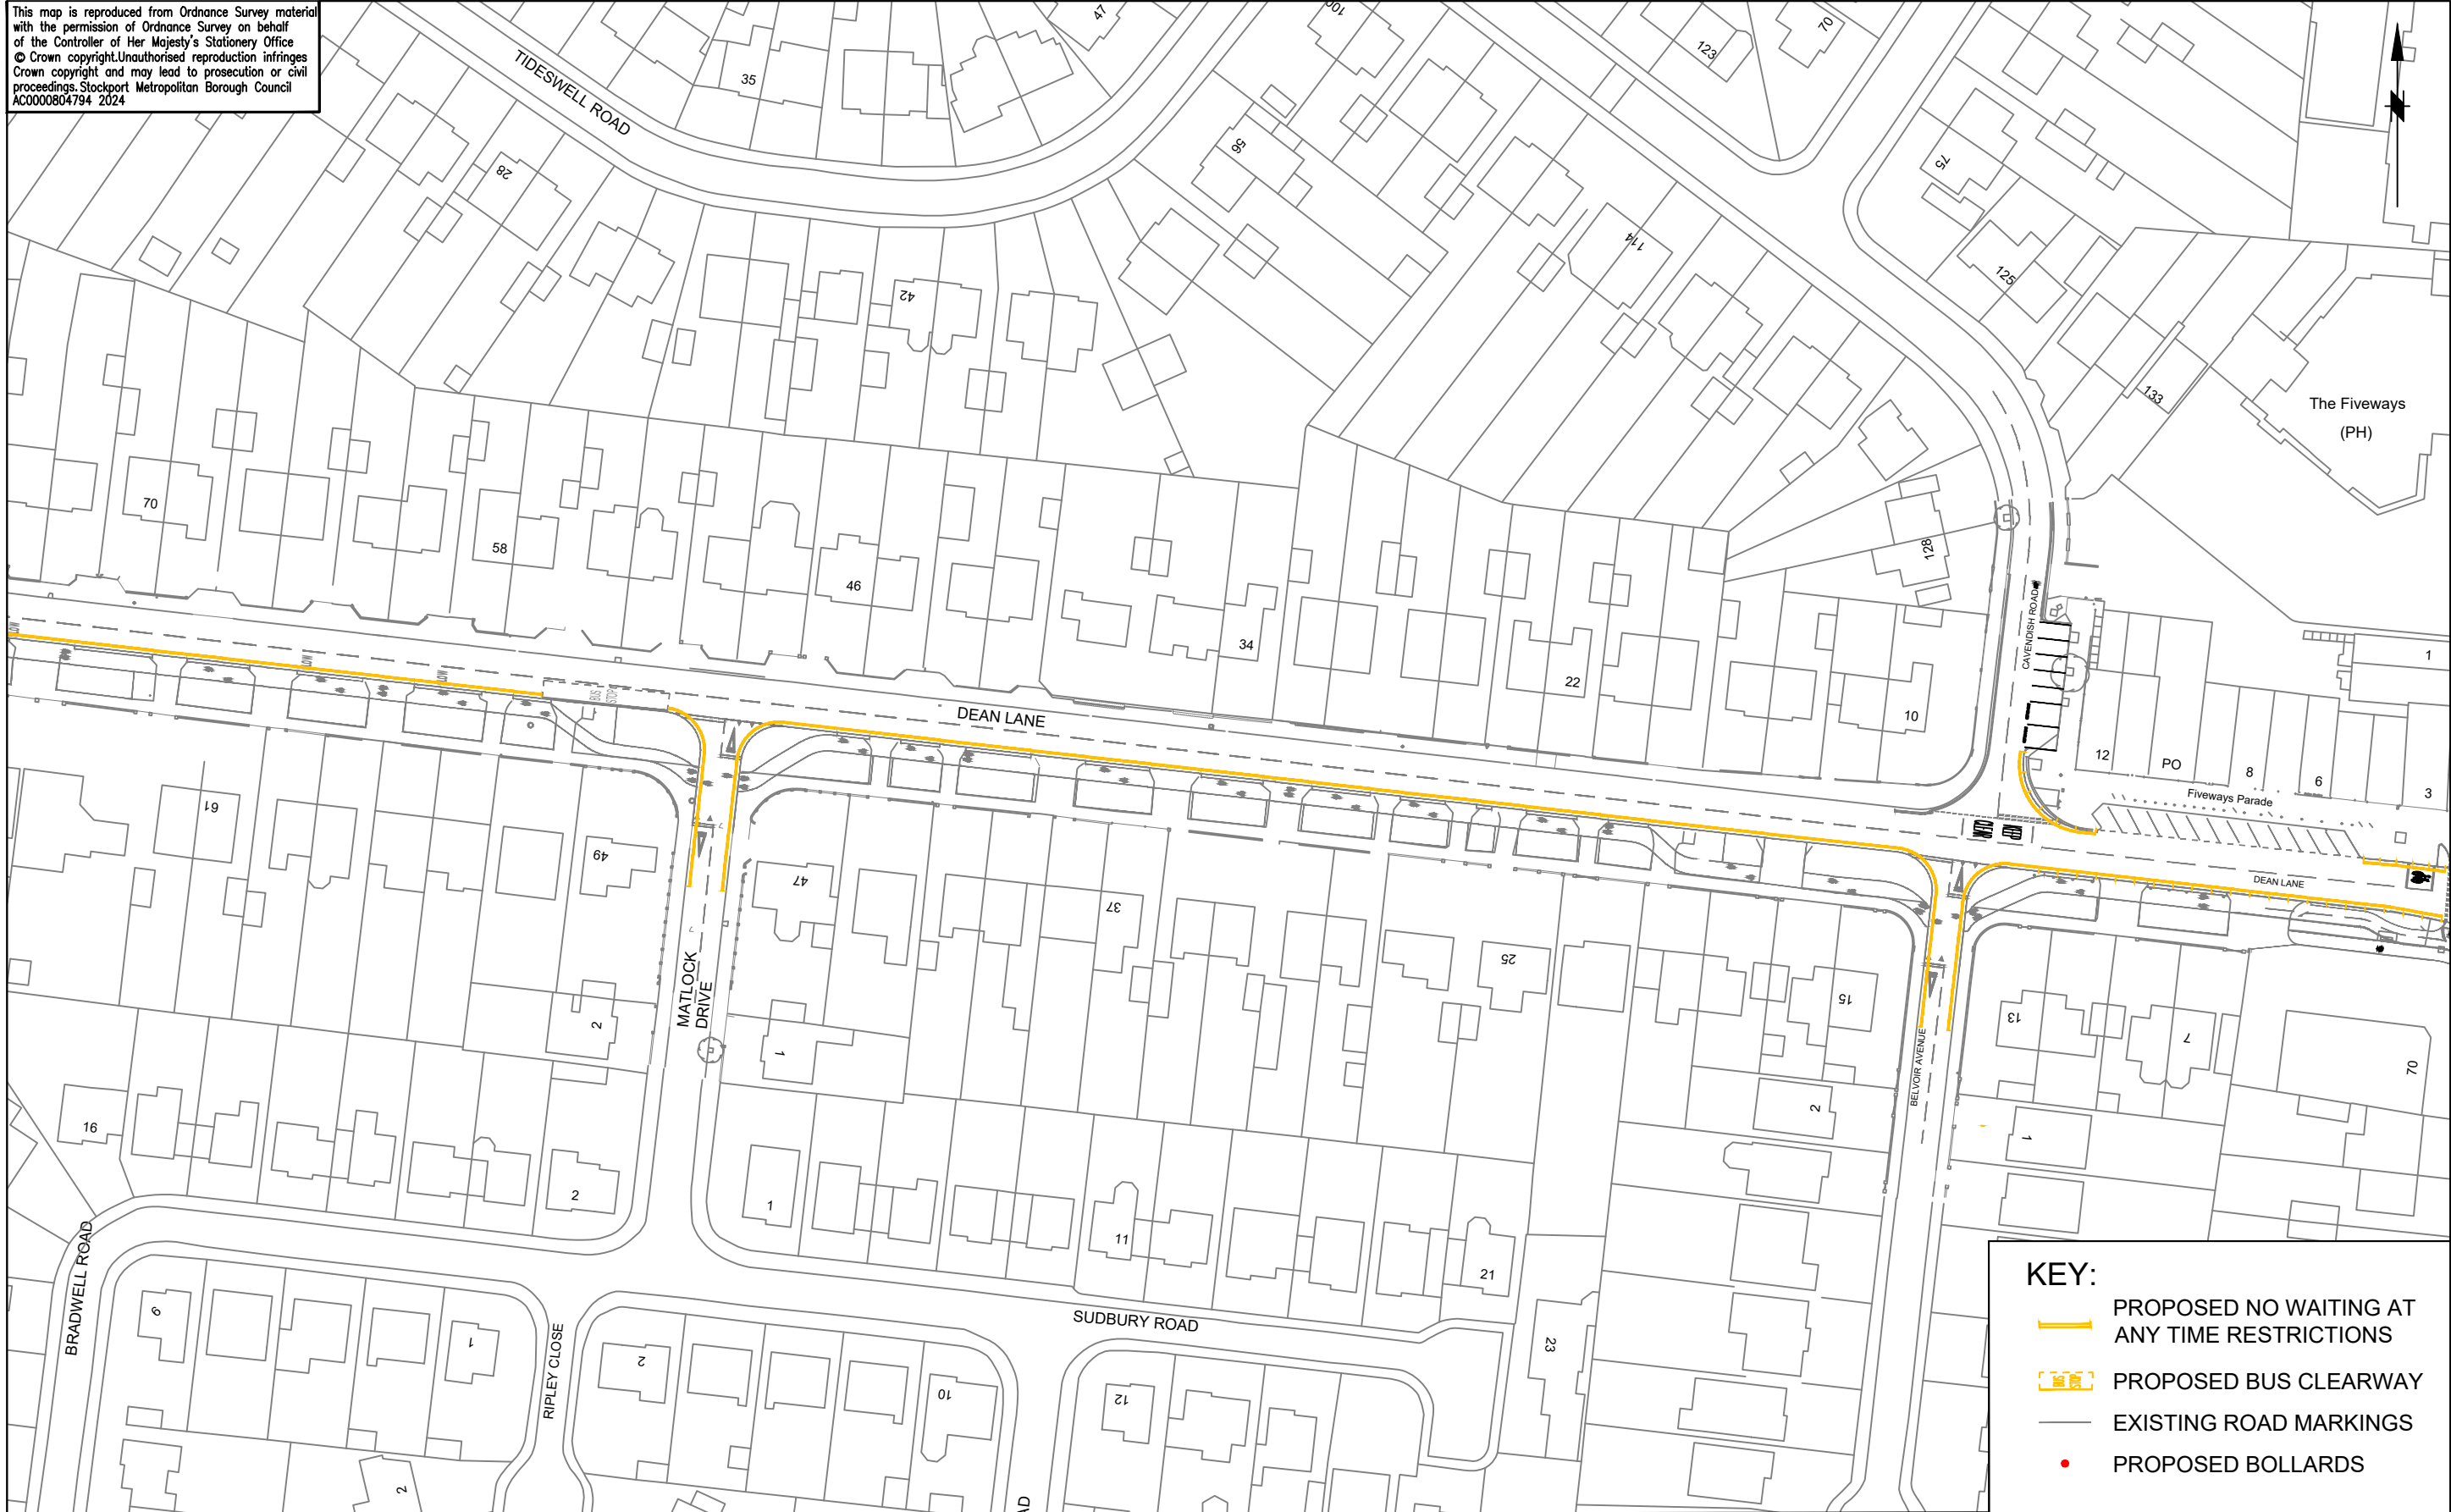Drawn RPO	Engineer CAS	Checked CAS	Approved NW
Date 08/02/24	Date 08/02/24	Date 08/02/24	Date 09/02/24
Scale 1:1000 @ A3			
Drawing No. F/5224/1200/128			Revision

This map is reproduced from Ordnance Survey material with the permission of Ordnance Survey on behalf of the Controller of Her Majesty's Stationery Office © Crown copyright. Unauthorised reproduction infringes Crown copyright and may lead to prosecution or civil proceedings. Stockport Metropolitan Borough Council AC0000804794 2024



- KEY:**
-  PROPOSED NO WAITING AT ANY TIME RESTRICTIONS
 -  PROPOSED BUS CLEARWAY
 -  EXISTING ROAD MARKINGS
 -  PROPOSED BOLLARDS



STOCKPORT
 METROPOLITAN BOROUGH COUNCIL
 HIGHWAYS AND TRANSPORTATION
 STOPFORD HOUSE
 STOCKPORT SK1 3XE
 Tel : 0161 474


MARK GLYNN
 DIRECTOR OF PLACE MANAGEMENT

AMENDMENTS				
DRAWN	CHECKED	DATE	No	AMENDMENT

JOB TITLE	ITB 2 BRAMHALL PARK TO A6
DRAWING TITLE	PROPOSED PARKING RESTRICTIONS CONSULTATION SHEET 9

Drawn RPO	Engineer CAS	Checked CAS	Approved NW
Date 08/02/24	Date 08/02/24	Date 08/02/24	Date 09/02/24
Scale 1:1000 @ A3			
Drawing No. F/5224/1200/129			Revision

This map is reproduced from Ordnance Survey material with the permission of Ordnance Survey on behalf of the Controller of Her Majesty's Stationery Office © Crown copyright. Unauthorised reproduction infringes Crown copyright and may lead to prosecution or civil proceedings. Stockport Metropolitan Borough Council AC0000804794 2024

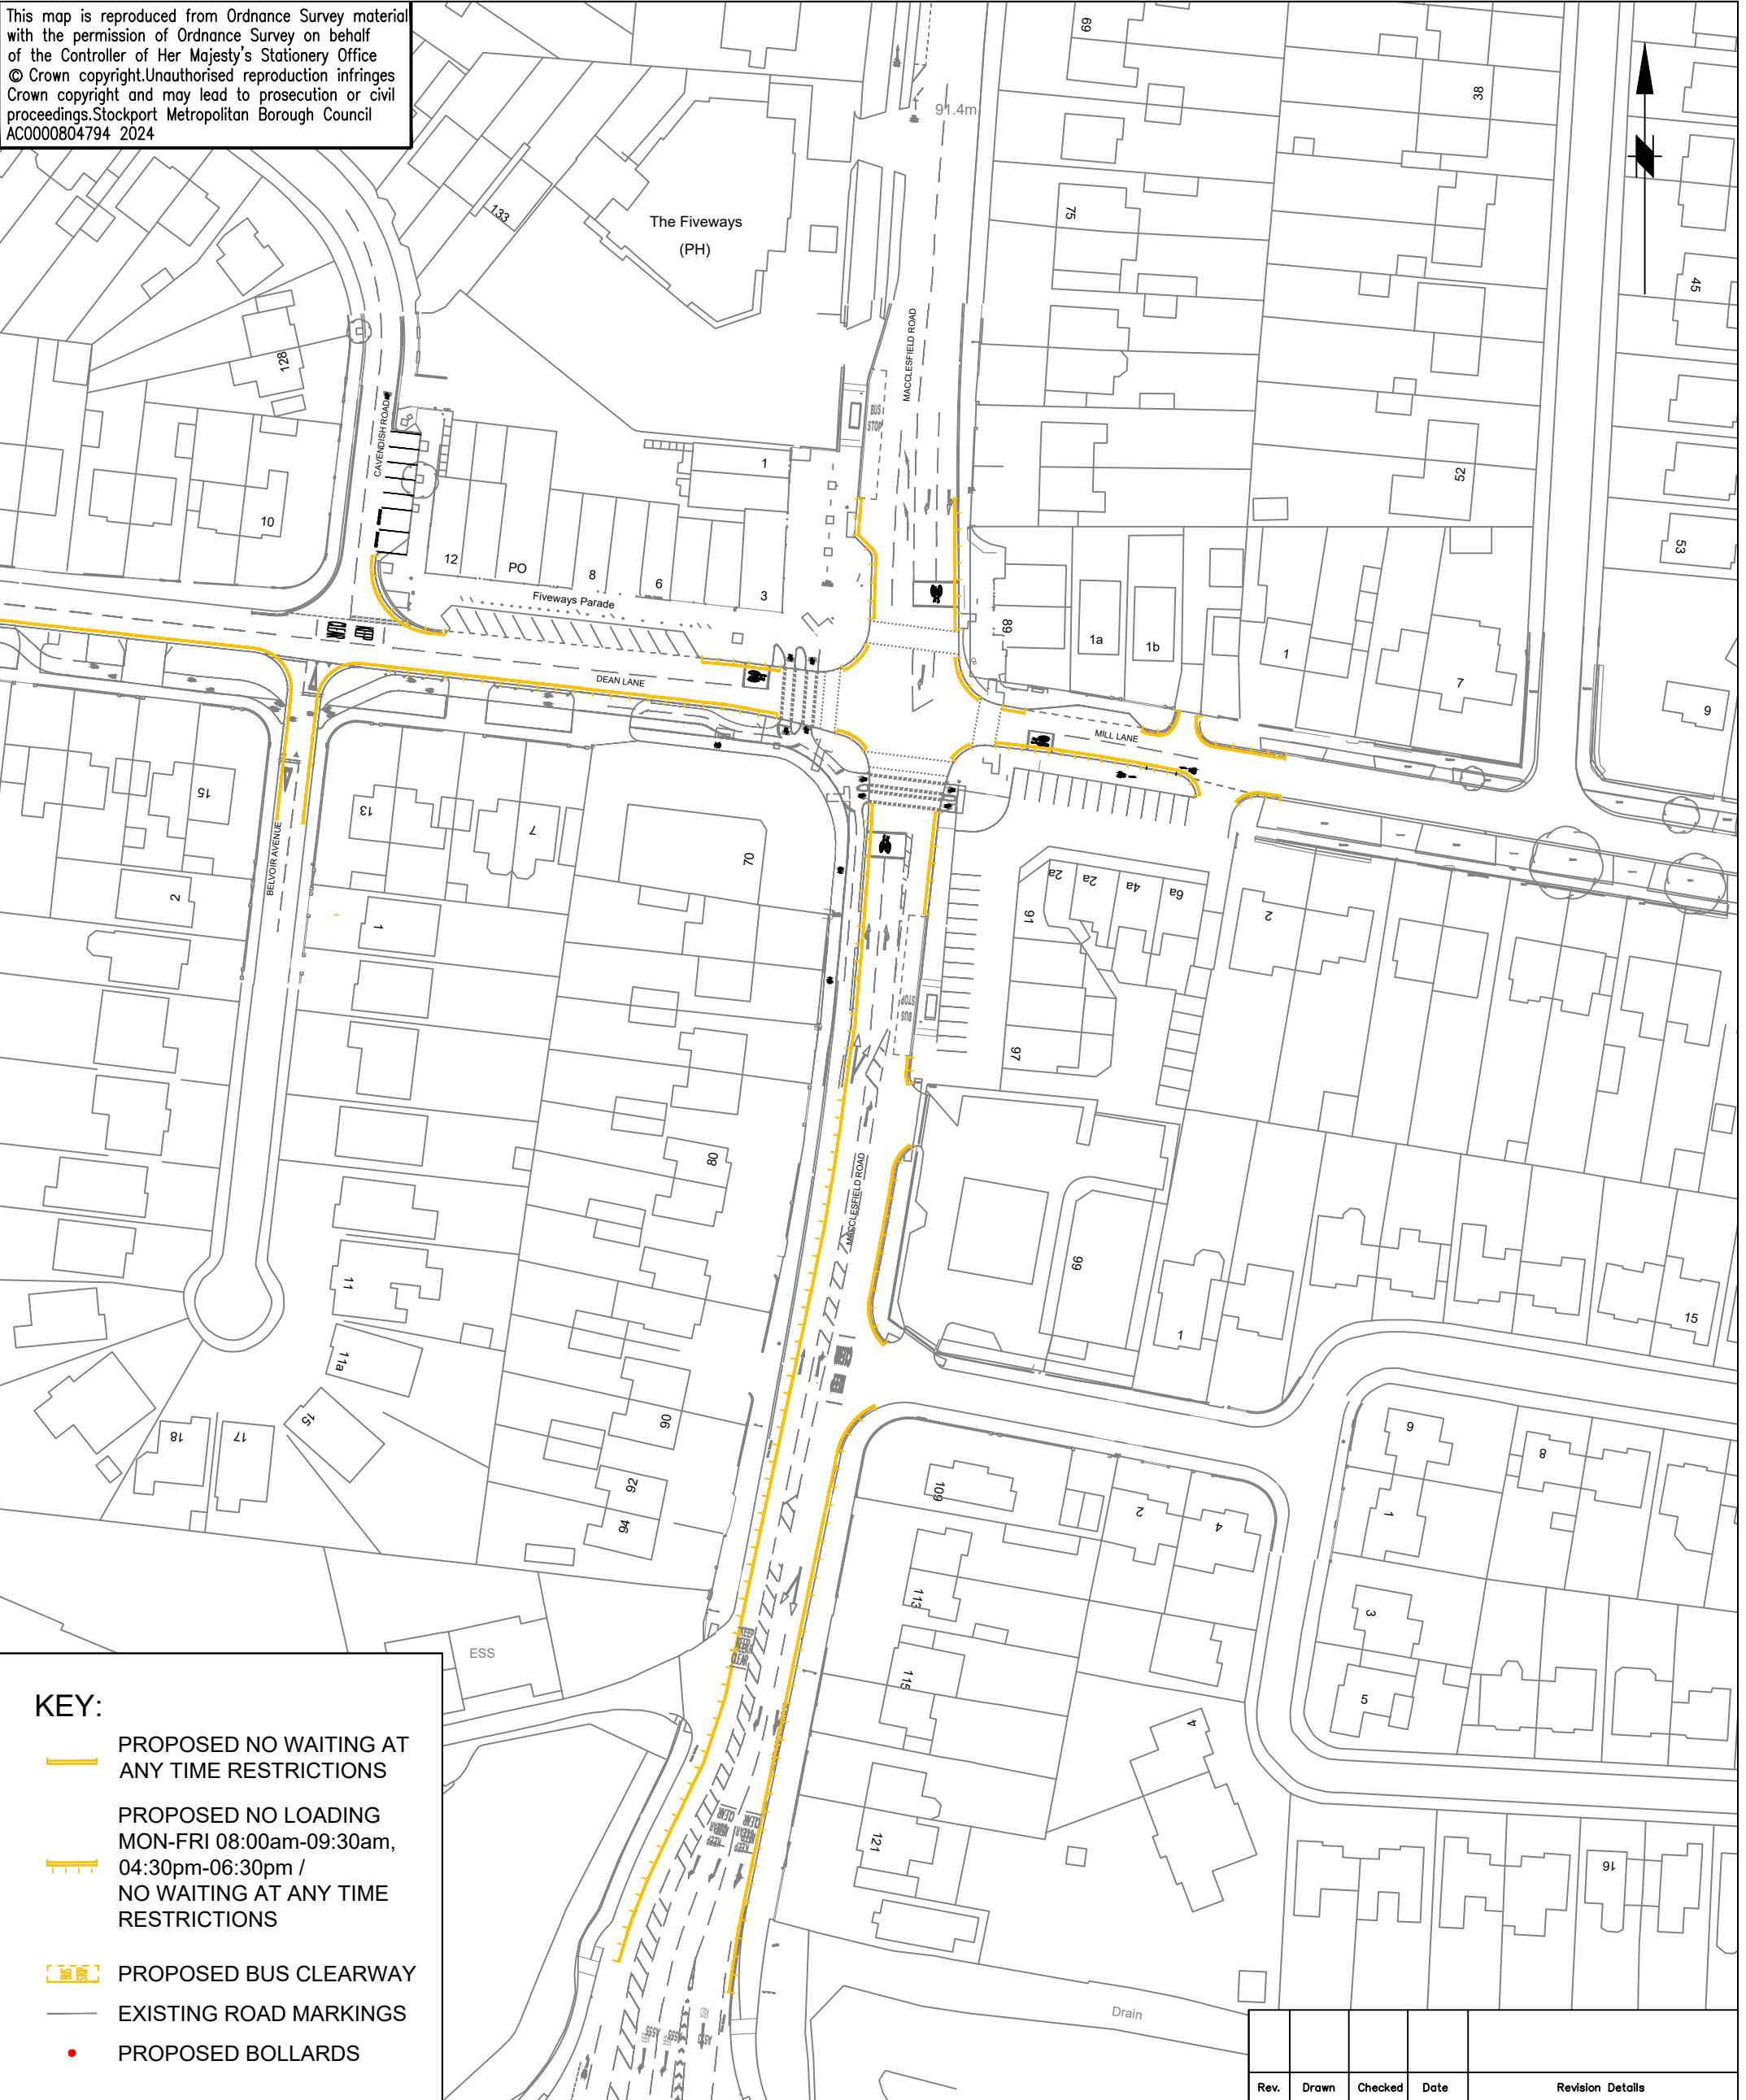

KEY:

- PROPOSED NO WAITING AT ANY TIME RESTRICTIONS
- PROPOSED NO LOADING MON-FRI 08:00am-09:30am, 04:30pm-06:30pm / NO WAITING AT ANY TIME RESTRICTIONS
- PROPOSED BUS CLEARWAY
- EXISTING ROAD MARKINGS
- PROPOSED BOLLARDS

Rev.	Drawn	Checked	Date	Revision Details



STOCKPORT
METROPOLITAN BOROUGH COUNCIL

HIGHWAYS AND TRANSPORTATION
STOPFORD HOUSE
STOCKPORT SK1 3XE
Tel: 0161 474

MARK GLYNN
DIRECTOR OF PLACE MANAGEMENT

JOB TITLE

ITB 2 BRAMHALL PARK TO A6

DRAWN RPO	ENGINEER CAS	CHECKED CAS	APPROVED NW
DATE 08/02/24	DATE 08/02/24	DATE 08/02/24	DATE 09/02/24
SCALE 1:1000 @ A3		SCG No.	
DRAWING NUMBER F/5224/1200/130			Revision
DRAWING TITLE PROPOSED PARKING RESTRICTIONS CONSULTATION SHEET 10			