



This map is reproduced from Ordnance Survey material with the permission of Ordnance Survey on behalf of the Controller of Her Majesty's Stationery Office © Crown copyright. Unauthorised reproduction infringes Crown copyright and may lead to prosecution or civil proceedings. Stockport Metropolitan Borough Council AC0000804794 2024

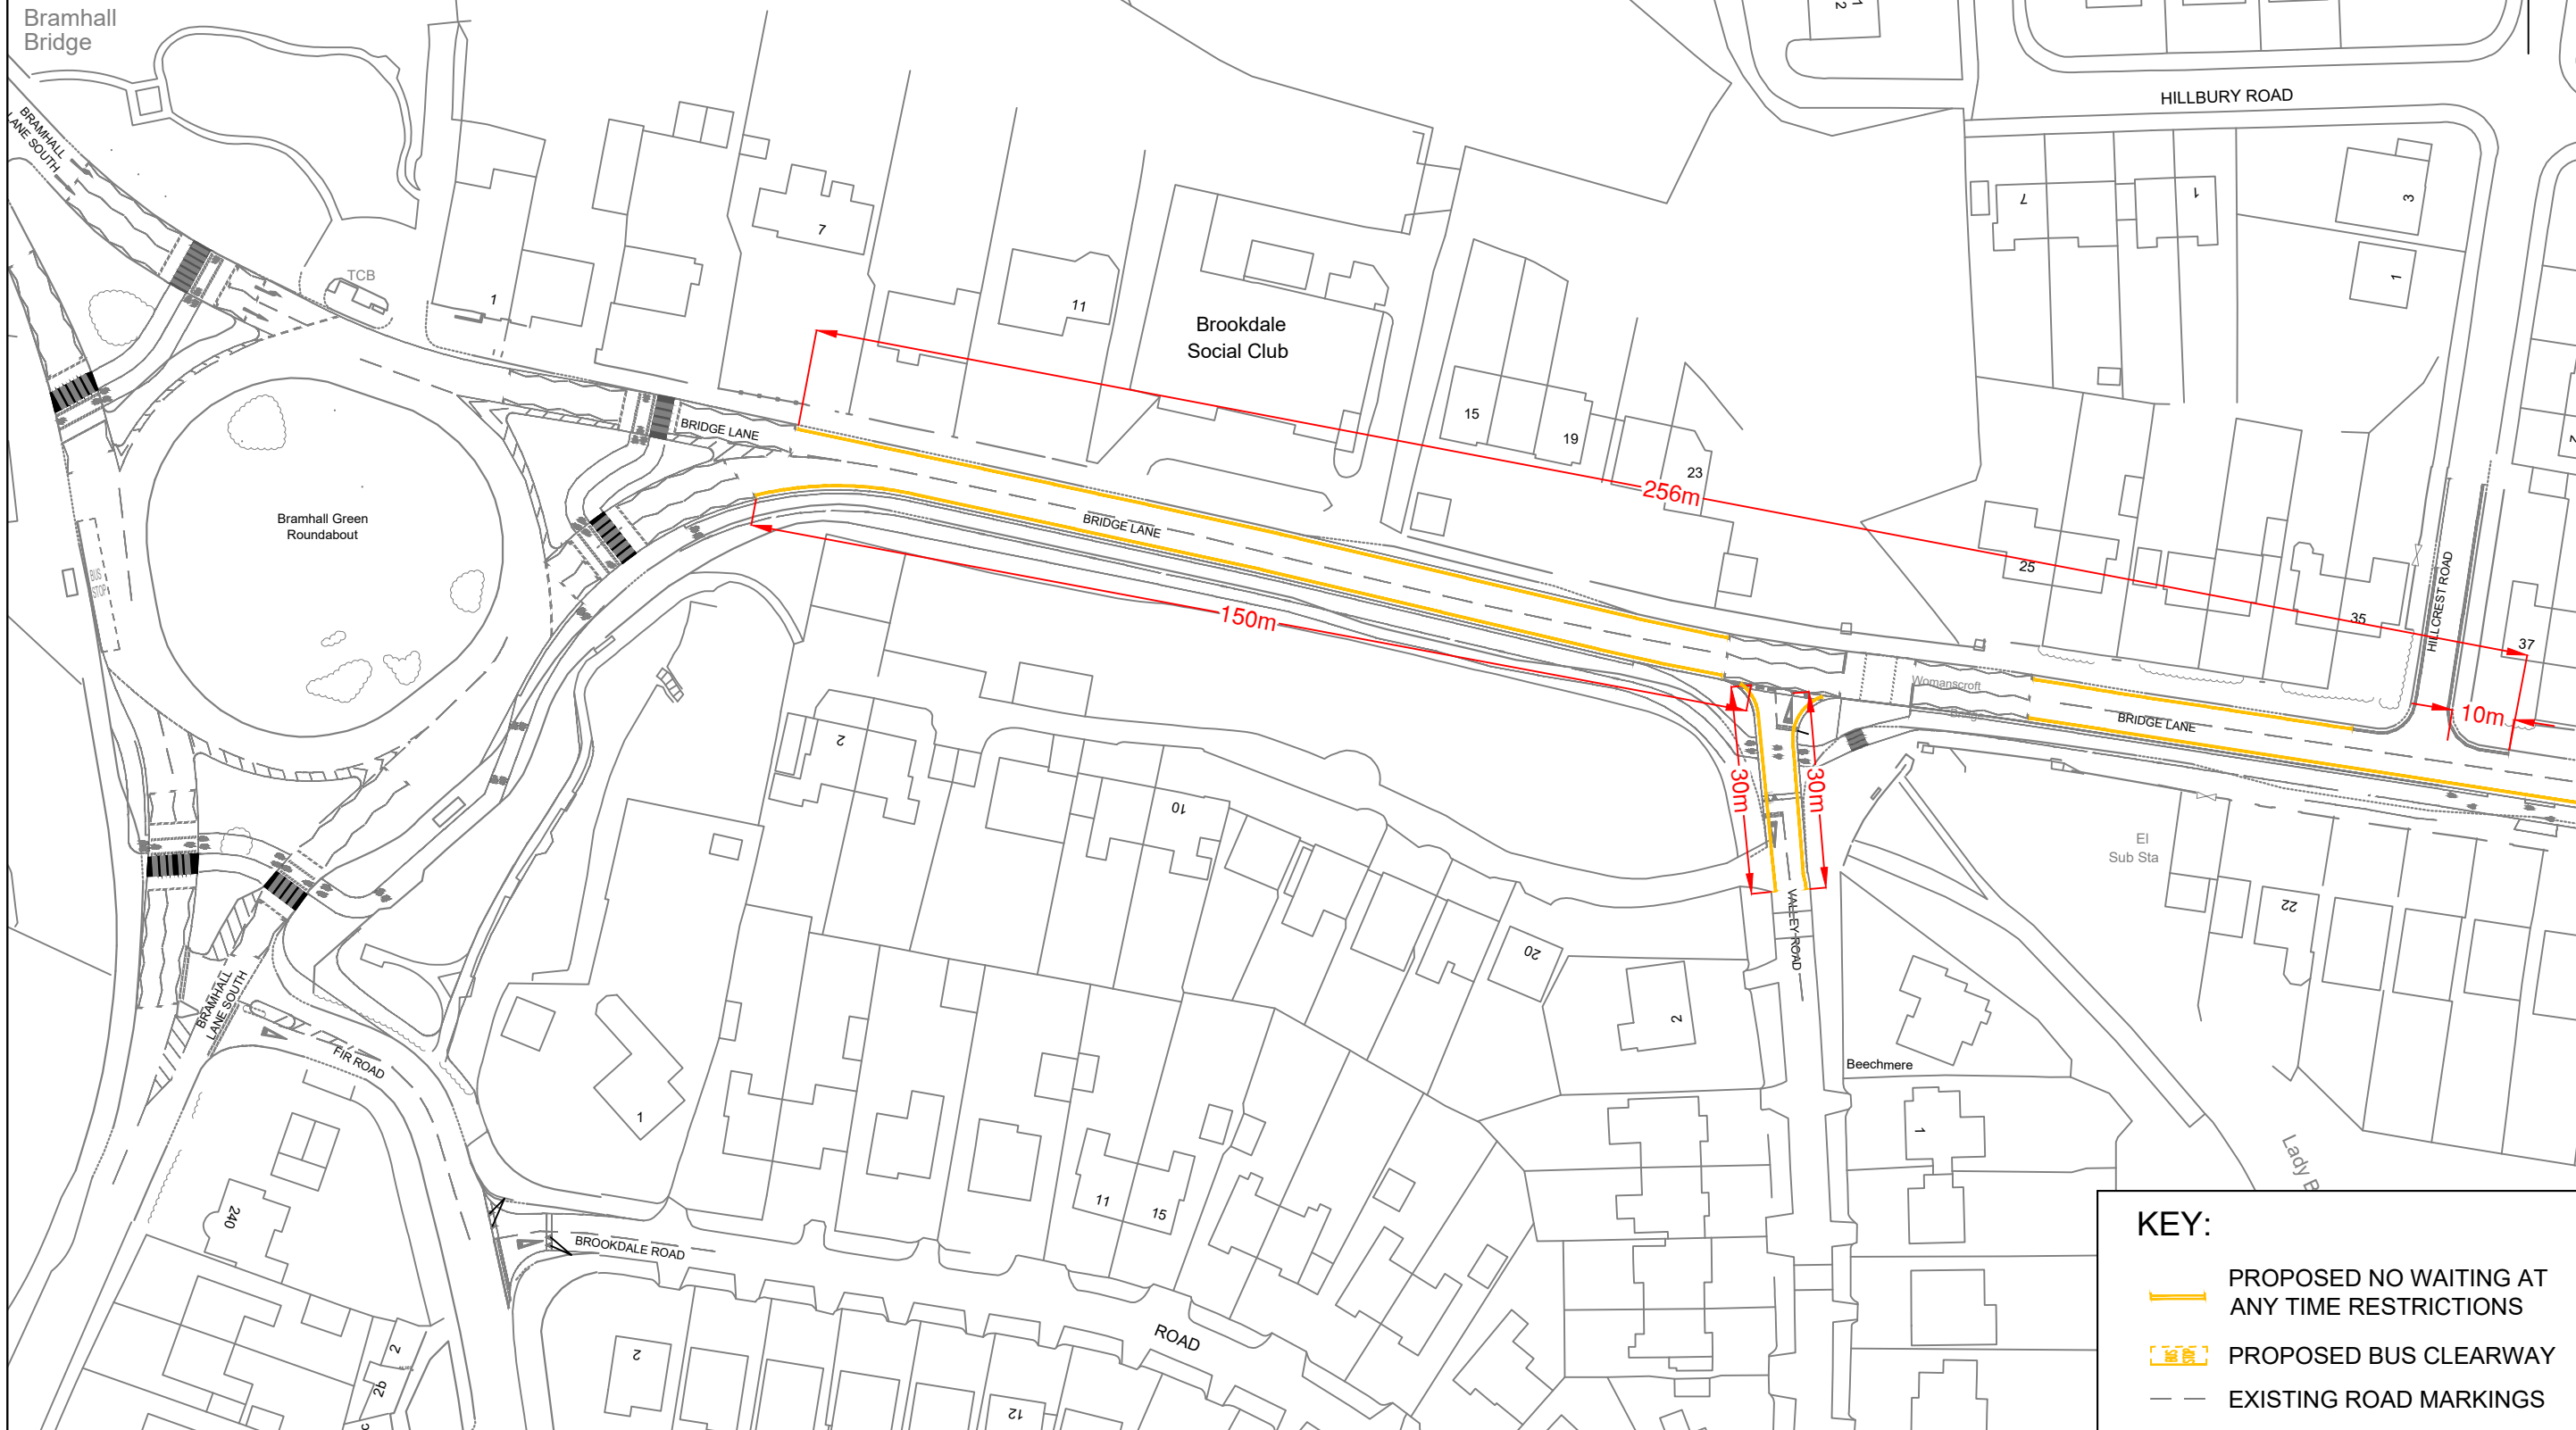

KEY:

- PROPOSED NO WAITING AT ANY TIME RESTRICTIONS
- PROPOSED BUS CLEARWAY
- EXISTING ROAD MARKINGS



STOCKPORT
METROPOLITAN BOROUGH COUNCIL
HIGHWAYS AND TRANSPORTATION
STOPFORD HOUSE
STOCKPORT SK1 3XE
Tel : 0161 474

MARK GLYNN
DIRECTOR OF PLACE MANAGEMENT


AMENDMENTS				
DRAWN	CHECKED	DATE	No	AMENDMENT

JOB TITLE
ITB 2 BRAMHALL PARK TO A6




DRAWING TITLE
PROPOSED TROS ORDER SHEET 1 OF 10

Drawn RPO	Engineer CAS	Checked CAS	Approved NW
Date 11/10/23	Date 17/07/24	Date 17/07/24	Date 18/07/24
Scale 1:1000 @ A3			
Drawing No. F/5224/1200/101			Revision

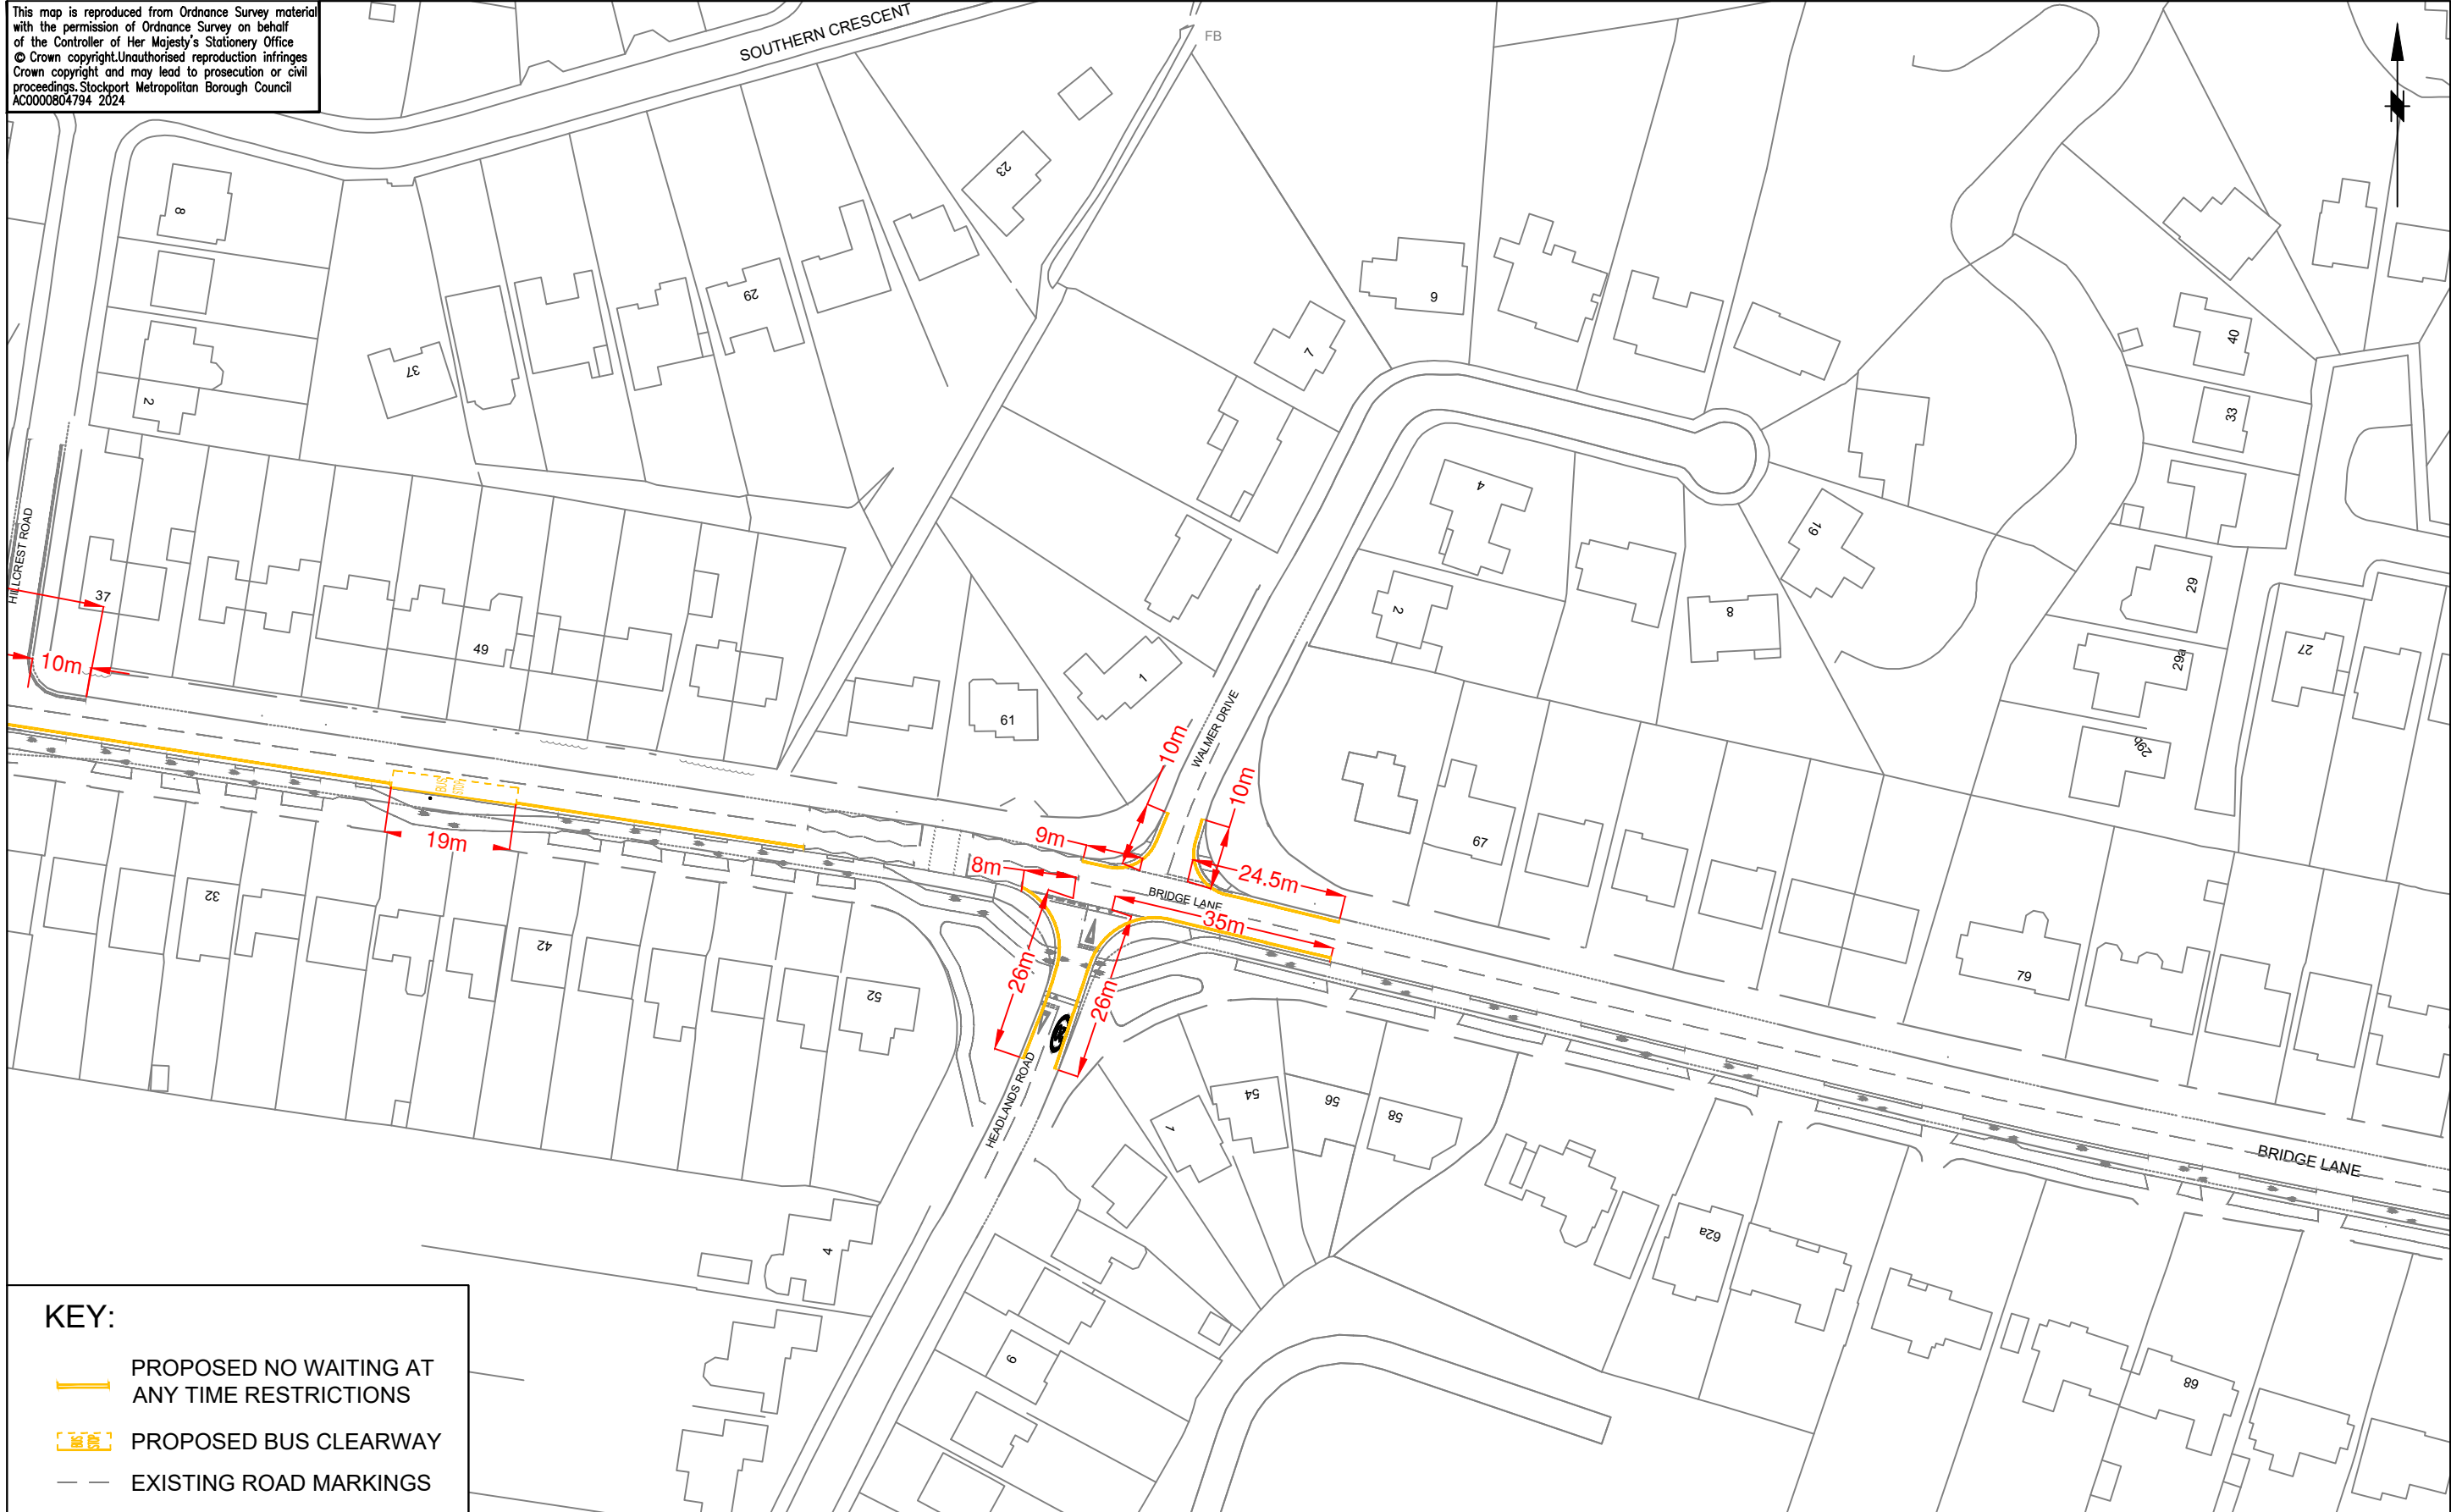This map is reproduced from Ordnance Survey material with the permission of Ordnance Survey on behalf of the Controller of Her Majesty's Stationery Office © Crown copyright. Unauthorised reproduction infringes Crown copyright and may lead to prosecution or civil proceedings. Stockport Metropolitan Borough Council AC0000804794 2024



KEY:

-  PROPOSED NO WAITING AT ANY TIME RESTRICTIONS
-  PROPOSED BUS CLEARWAY
-  EXISTING ROAD MARKINGS



STOCKPORT
 METROPOLITAN BOROUGH COUNCIL
 HIGHWAYS AND TRANSPORTATION
 STOPFORD HOUSE
 STOCKPORT SK1 3XE
 Tel : 0161 474

MARK GLYNN
 DIRECTOR OF PLACE MANAGEMENT

AMENDMENTS

DRAWN	CHECKED	DATE	No	AMENDMENT

JOB TITLE


ITB 2 BRAMHALL PARK TO A6

DRAWING TITLE

PROPOSED TROS ORDER SHEET 2 OF 10


Drawn RPO	Engineer CAS	Checked CAS	Approved NW
Date 11/10/23	Date 17/07/24	Date 17/07/24	Date 18/07/24
Scale 1:1000 © A3			
Drawing No. F/5224/100/102			Revision

This map is reproduced from Ordnance Survey material with the permission of Ordnance Survey on behalf of the Controller of Her Majesty's Stationery Office © Crown copyright. Unauthorised reproduction infringes Crown copyright and may lead to prosecution or civil proceedings. Stockport Metropolitan Borough Council AC0000804794 2024

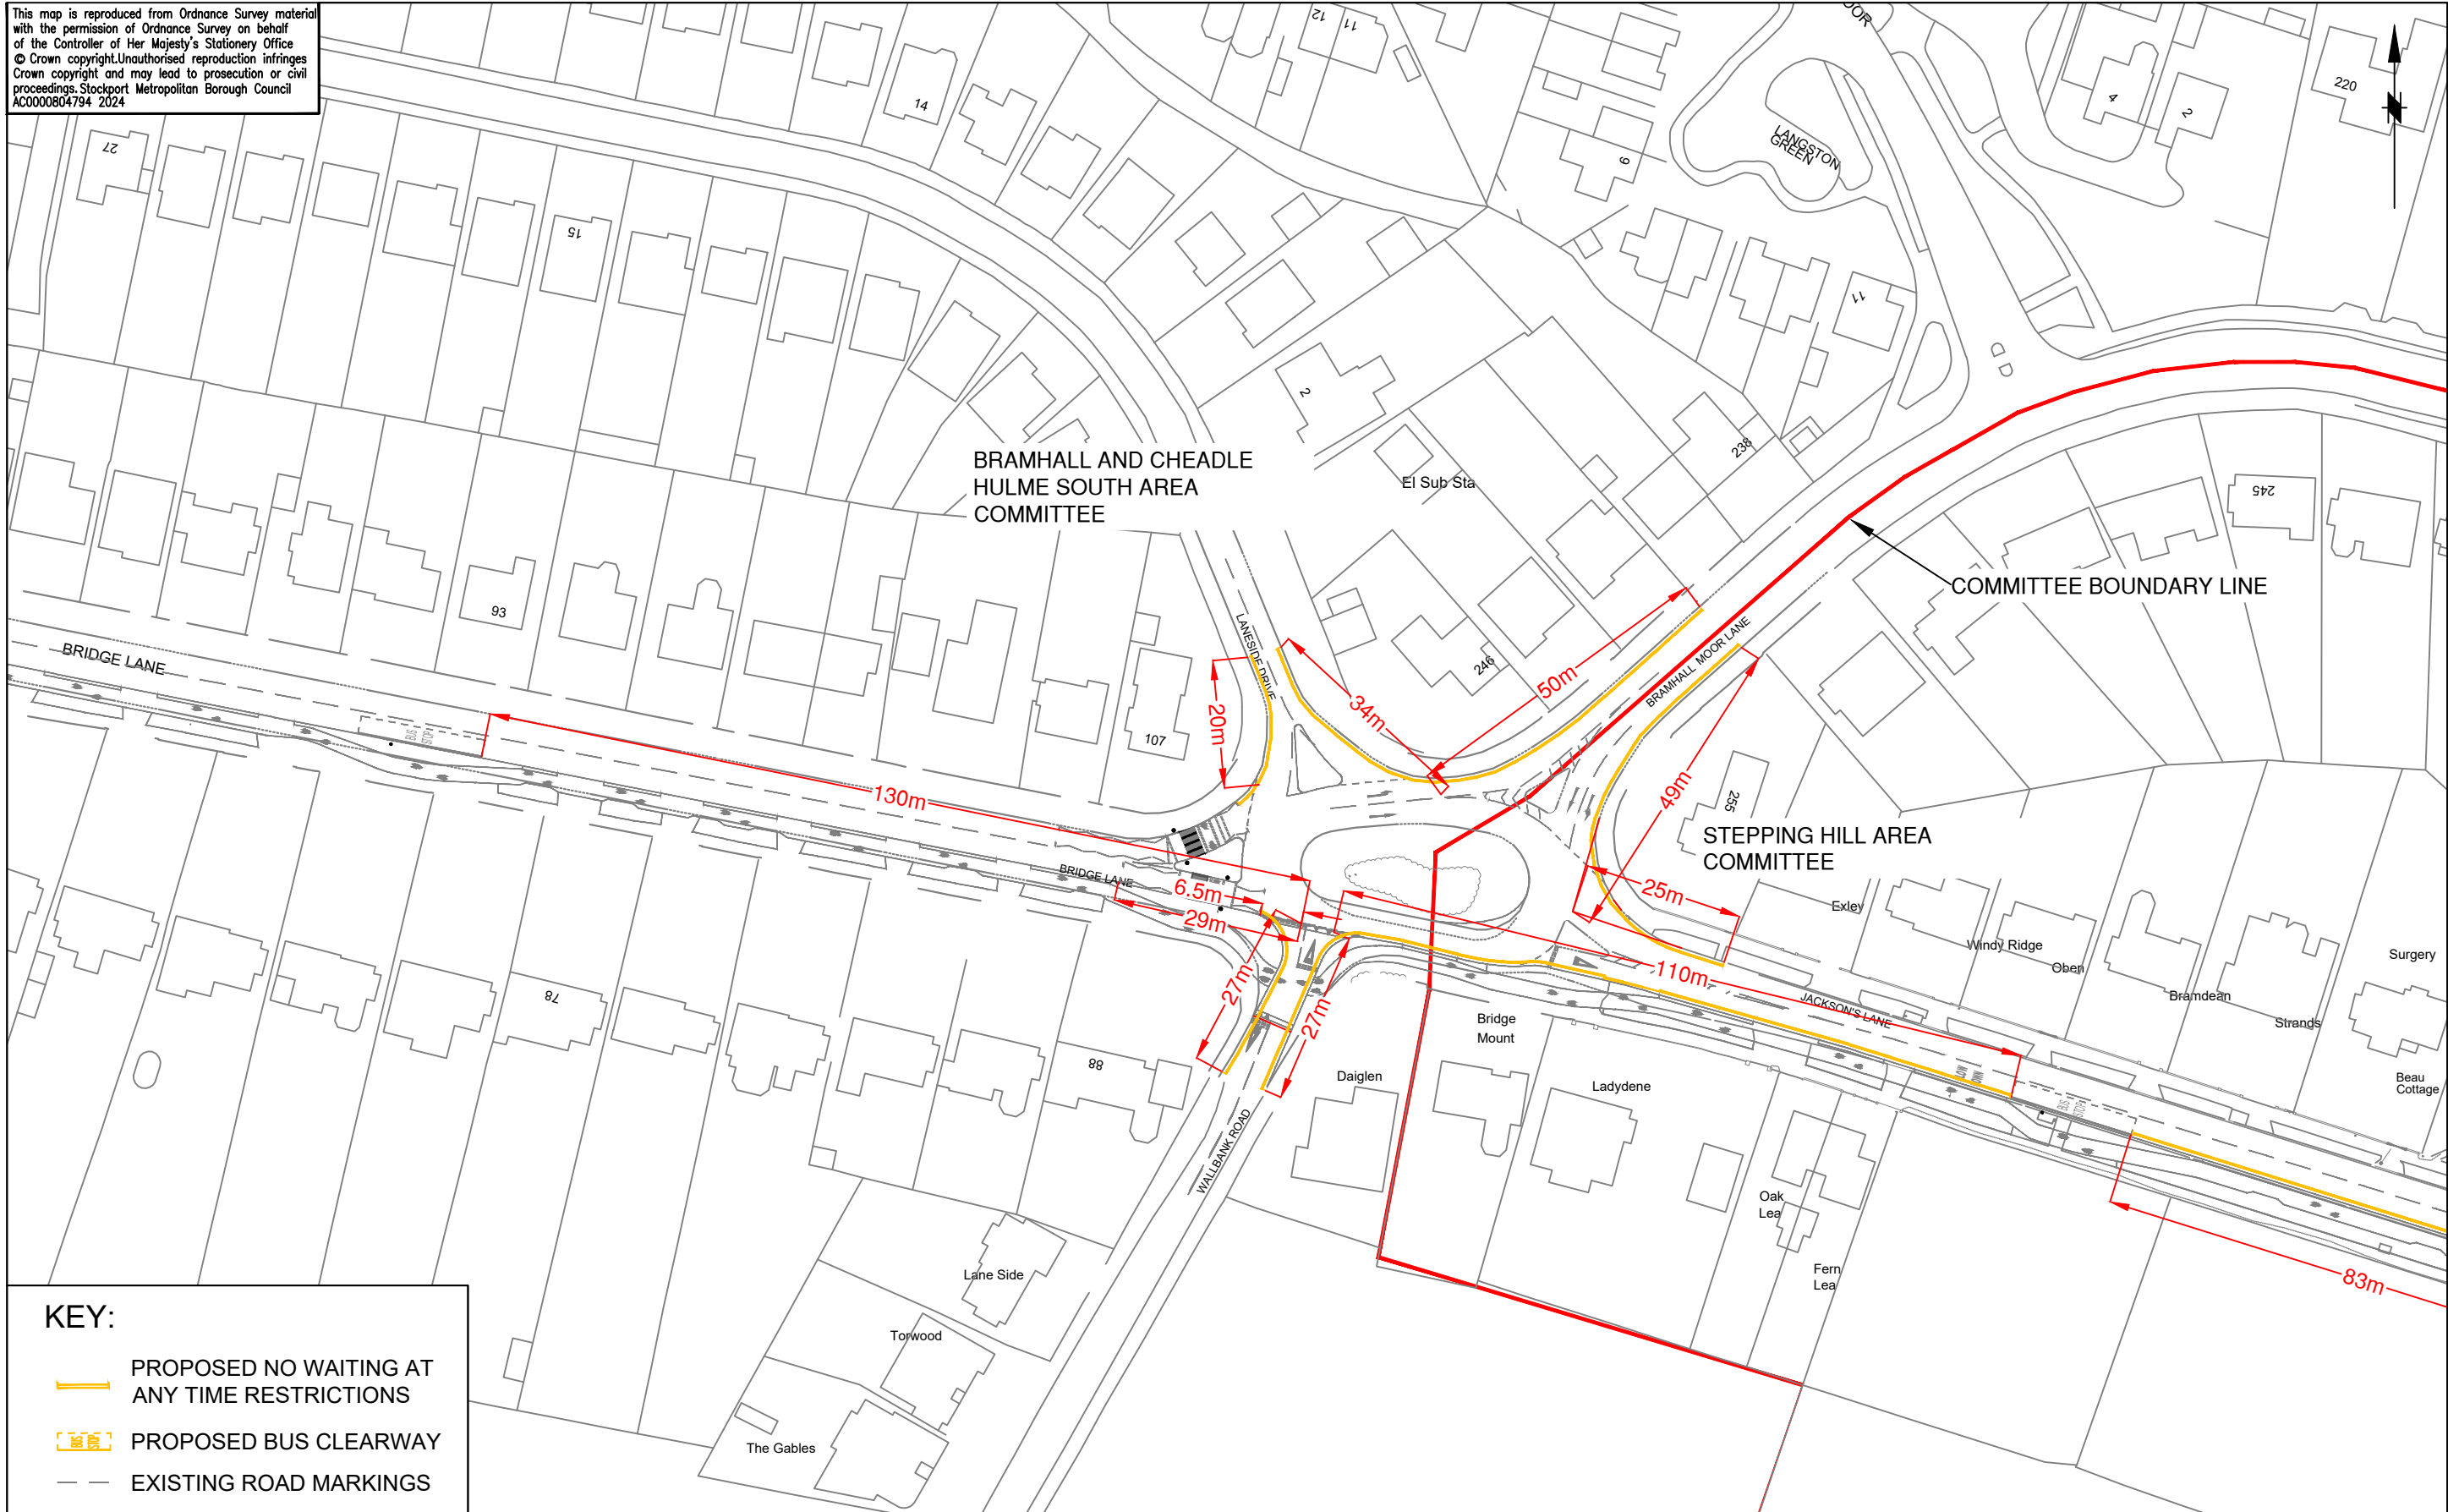

KEY:

- PROPOSED NO WAITING AT ANY TIME RESTRICTIONS
- PROPOSED BUS CLEARWAY
- EXISTING ROAD MARKINGS



STOCKPORT
METROPOLITAN BOROUGH COUNCIL
HIGHWAYS AND TRANSPORTATION
STOPFORD HOUSE
STOCKPORT SK1 3XE
Tel : 0161 474

MARK GLYNN
DIRECTOR OF PLACE MANAGEMENT

AMENDMENTS				
DRAWN	CHECKED	DATE	No	AMENDMENT

JOB TITLE
ITB 2 BRAMHALL PARK TO A6

DRAWING TITLE
PROPOSED TROS ORDER SHEET 3 OF 10

Drawn RPO	Engineer CAS	Checked CAS	Approved NW
Date 11/10/12	Date 17/07/24	Date 17/07/24	Date 18/07/24
Scale 1:1000 @ A3			
Drawing No. F/5224/1200/103			Revision