


This map is reproduced from Ordnance Survey material with the permission of Ordnance Survey on behalf of the Controller of Her Majesty's Stationery Office © Crown copyright. Unauthorised reproduction infringes Crown copyright and may lead to prosecution or civil proceedings. Stockport Metropolitan Borough Council AC0000804794 2024

KEY

-  CARRIAGEWAY
-  FOOTWAY
-  UNCONTROLLED TACTILE PAVING
-  CONTROLLED TACTILE PAVING
-  EXISTING KERB
-  PROPOSED NEW KERB
-  PROPOSED NEW TREES
-  YELLOW MARKINGS
-  PROPOSED LANDSCAPED AREA
-  PROPOSED NEW SPEED TABLE
-  PROPOSED BENCH

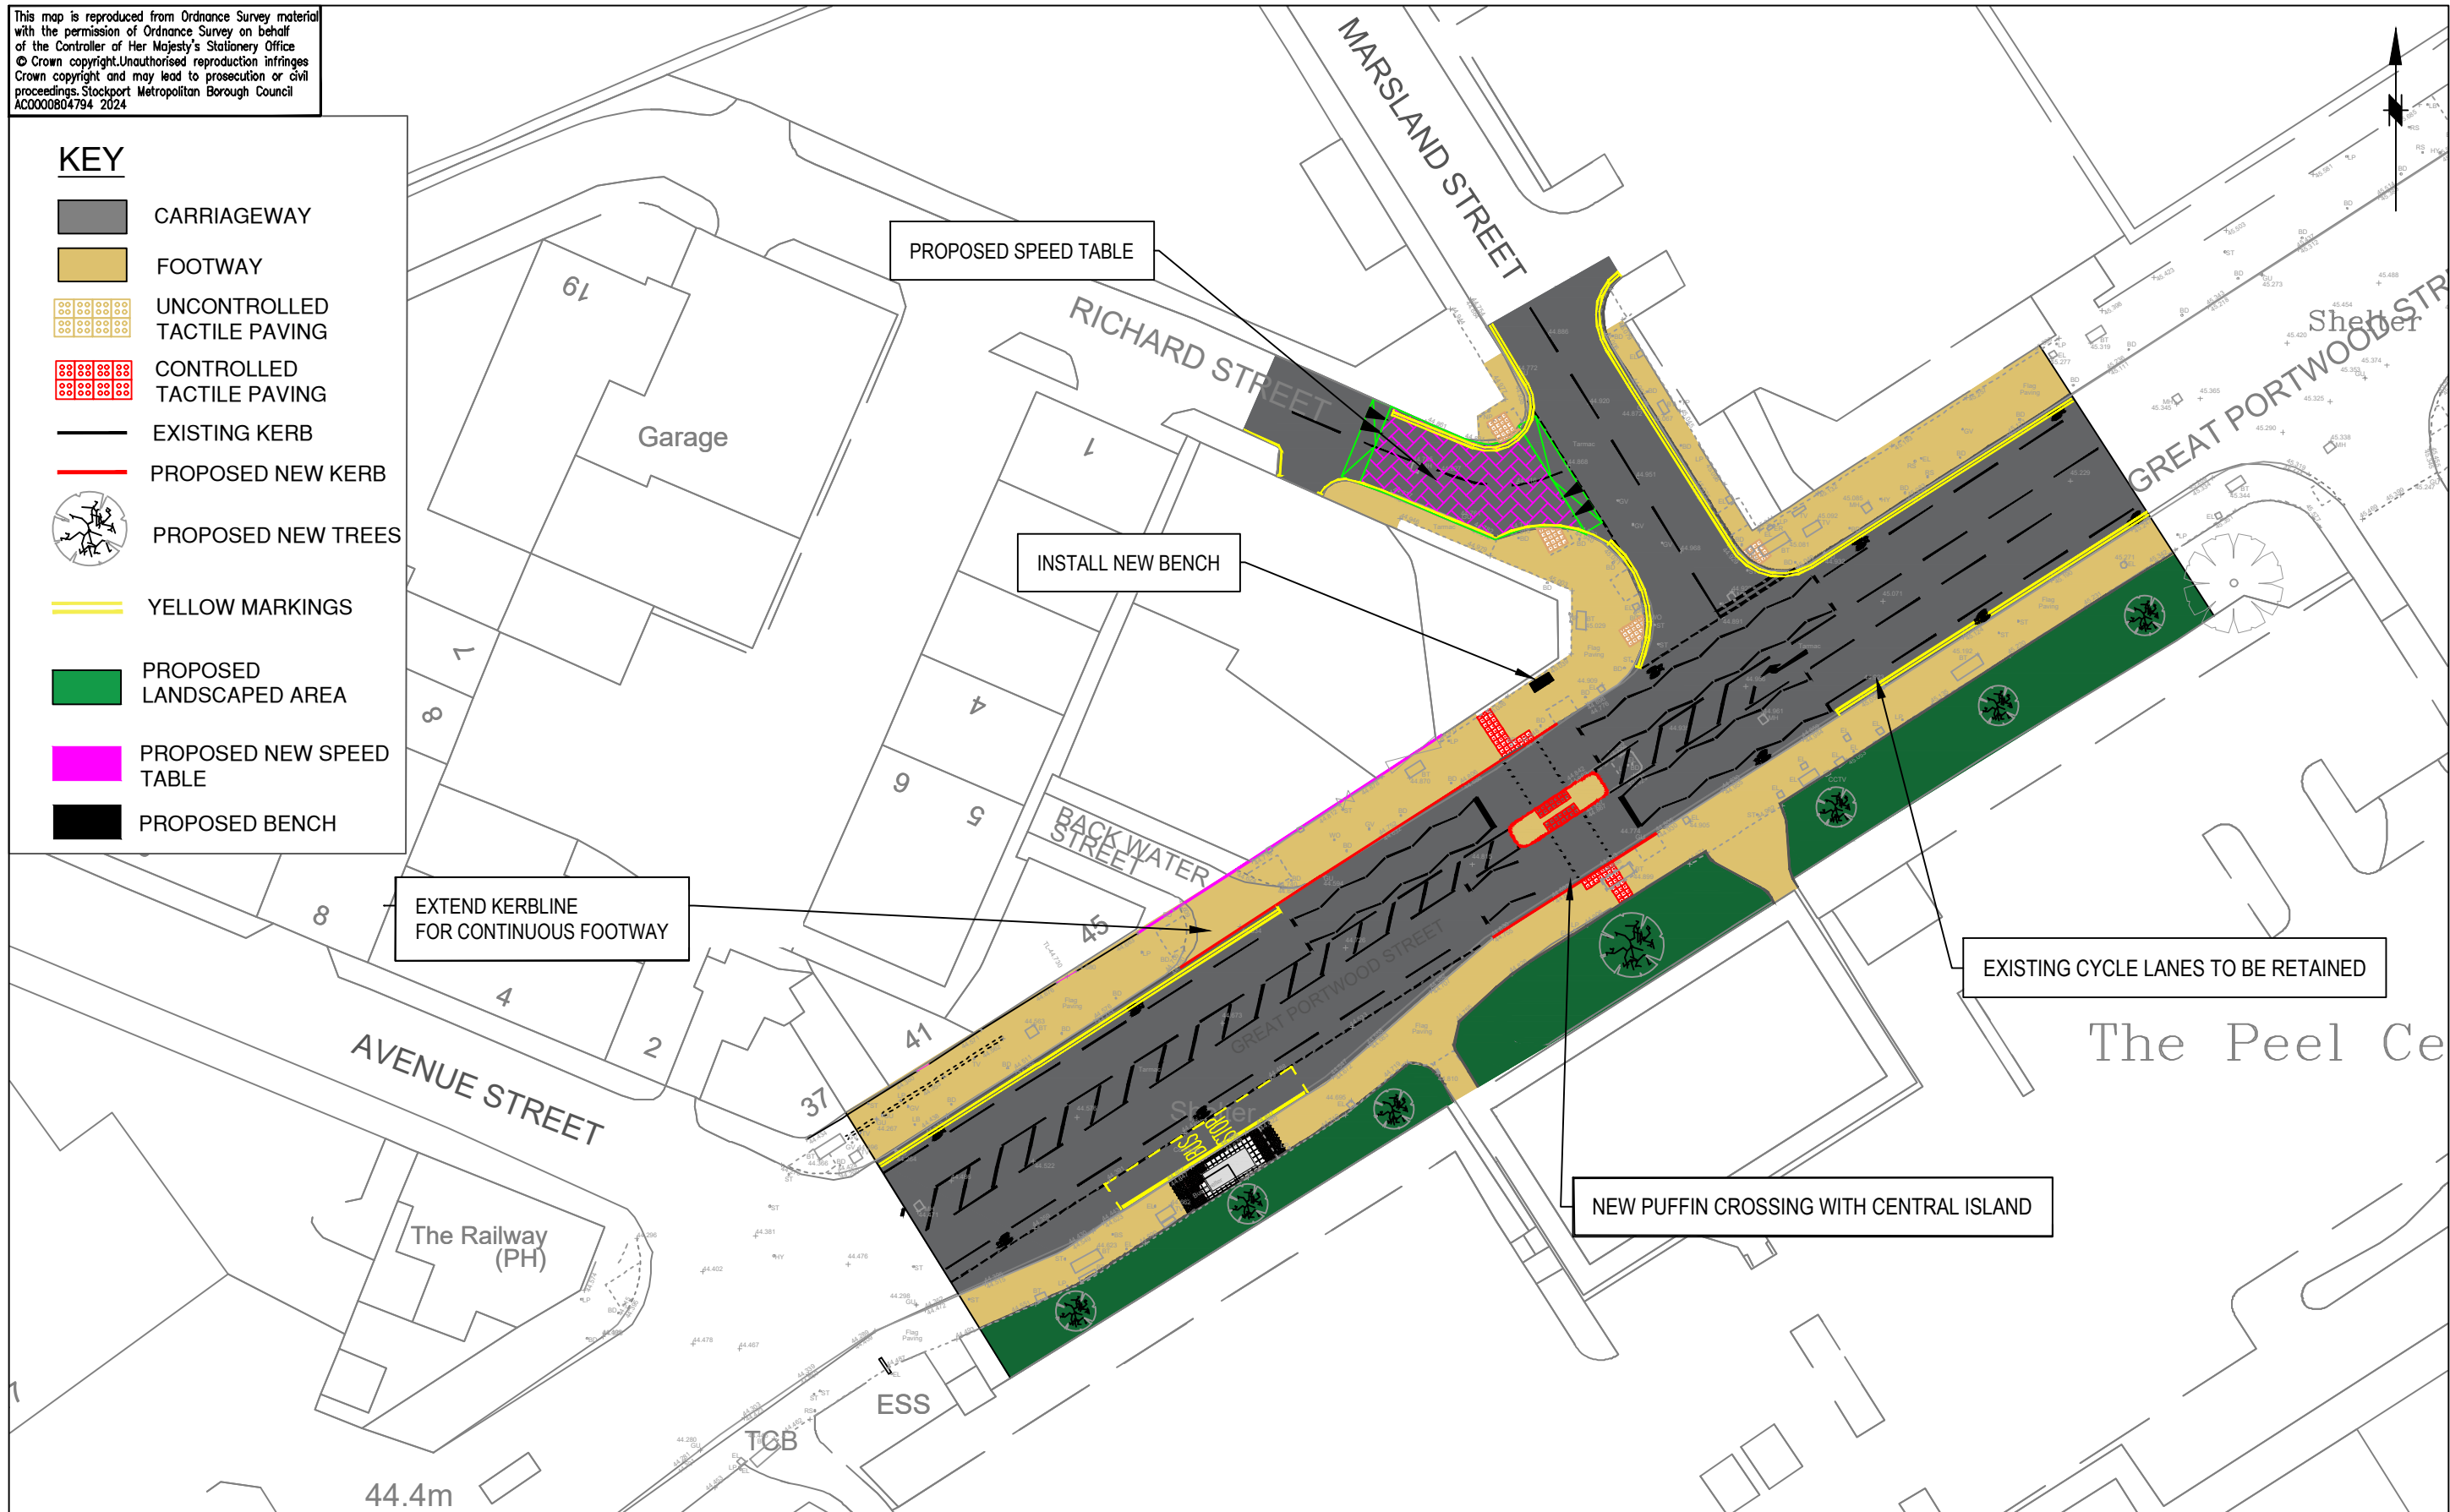

STOCKPORT
METROPOLITAN BOROUGH COUNCIL
HIGHWAYS AND TRANSPORTATION
STOPFORD HOUSE
STOCKPORT SK1 3XE

MARK GLYNN
DIRECTOR OF PLACE MANAGEMENT

AMENDMENTS

| DRAWN | CHECKED | DATE | No | AMENDMENT |
|-------|---------|------|----|-----------|
| | | | | |

JOB TITLE

CRSTS A560 QAULITY BUS TRANSIT

DRAWING TITLE

SCHEME A- GREAT PORTWOOD STREET

| Drawn | Engineer | Checked | Approved |
|-----------------------------|------------------|------------------|------------------|
| RM | RM | JH | NW |
| Date 02/02/24 | Date 02/02/24 | Date 05/02/24 | Date 21/02/24 |
| Scale 1:500 | | | |
| Drawing No. F_0712_A_101 | | | Revision |