


This map is reproduced from Ordnance Survey material with the permission of Ordnance Survey on behalf of the Controller of Her Majesty's Stationery Office © Crown copyright. Unauthorised reproduction infringes Crown copyright and may lead to prosecution or civil proceedings. Stockport Metropolitan Borough Council AC0000804794 2024

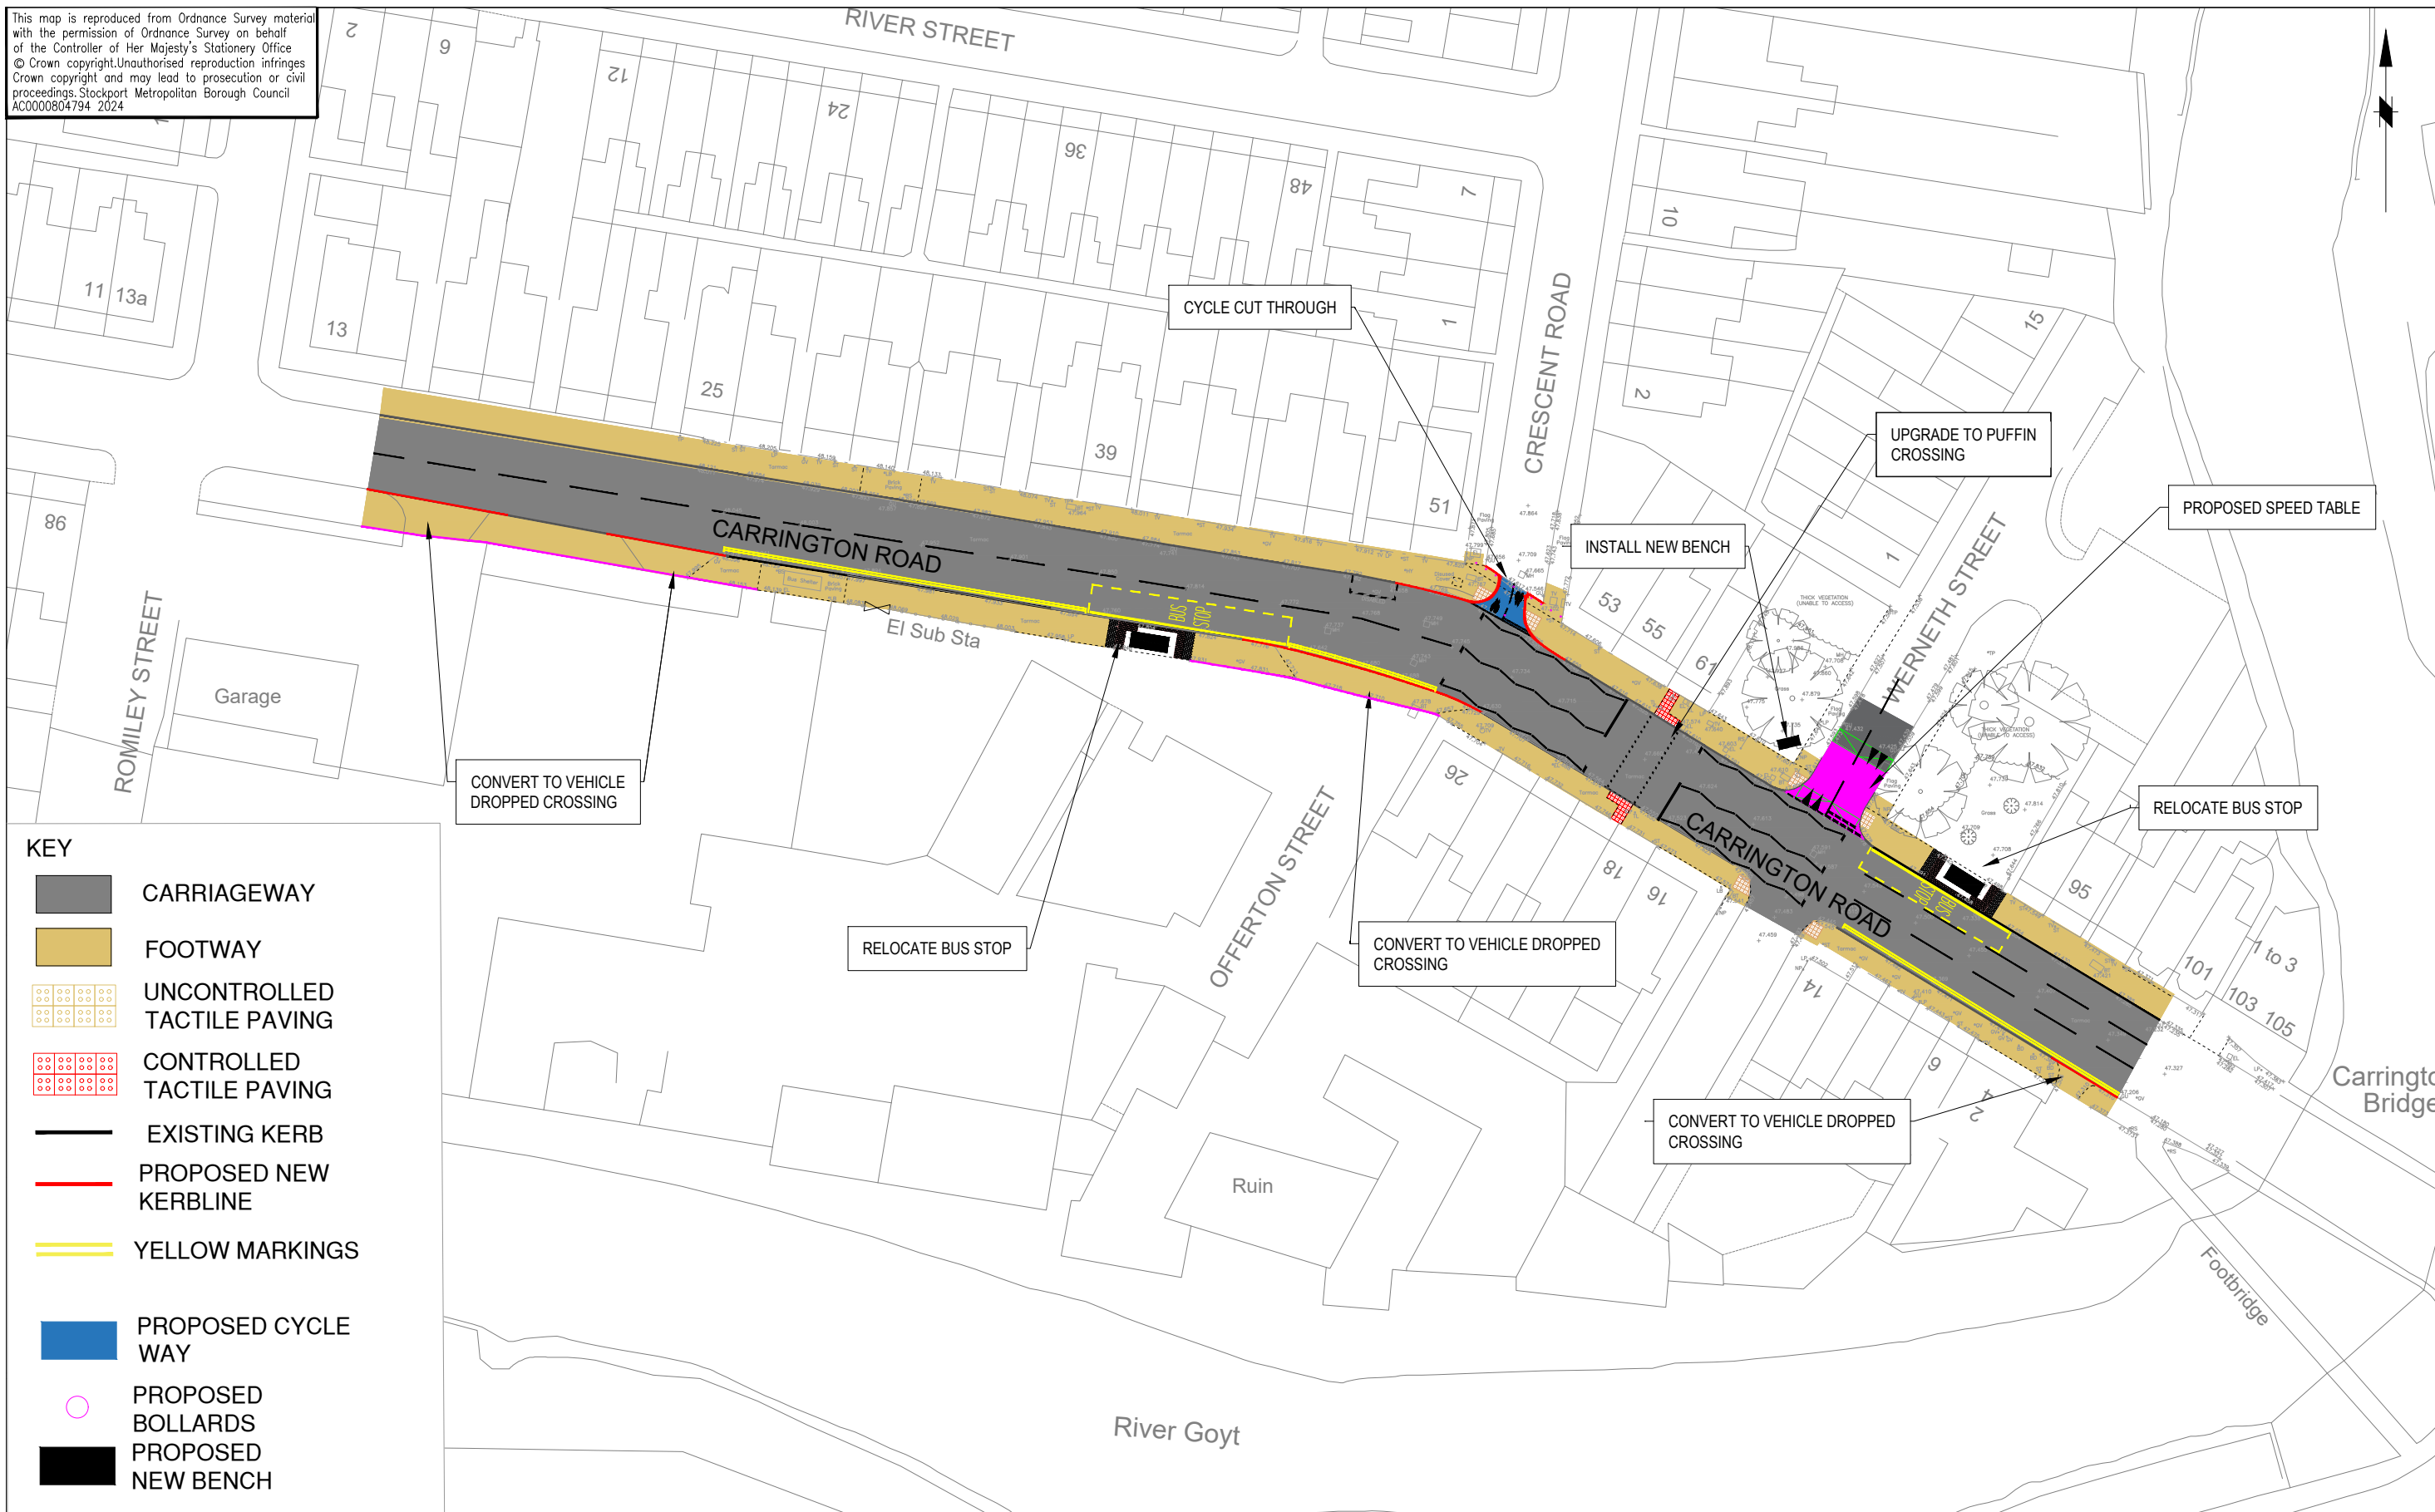

KEY

- CARRIAGEWAY
- FOOTWAY
- UNCONTROLLED TACTILE PAVING
- CONTROLLED TACTILE PAVING
- EXISTING KERB
- PROPOSED NEW KERBLINE
- YELLOW MARKINGS
- PROPOSED CYCLE WAY
- PROPOSED BOLLARDS
- PROPOSED NEW BENCH



STOCKPORT
 METROPOLITAN BOROUGH COUNCIL
 HIGHWAYS AND TRANSPORTATION
 STOPFORD HOUSE
 STOCKPORT SK1 3XE

MARK GLYNN
 DIRECTOR OF PLACE MANAGEMENT

AMENDMENTS				
DRAWN	CHECKED	DATE	No	AMENDMENT

JOB TITLE	CRSTS A560 QAULITY BUS TRANSIT
DRAWING TITLE	SCHEME B CARRINGTON ROAD

Drawn	RM	Engineer	RM	Checked	JH	Approved	NW
Date	02/02/24	Date	02/02/24	Date	05/02/24	Date	21/02/24
Scale	1:500						
Drawing No.	F_0712_B_202						Revision