


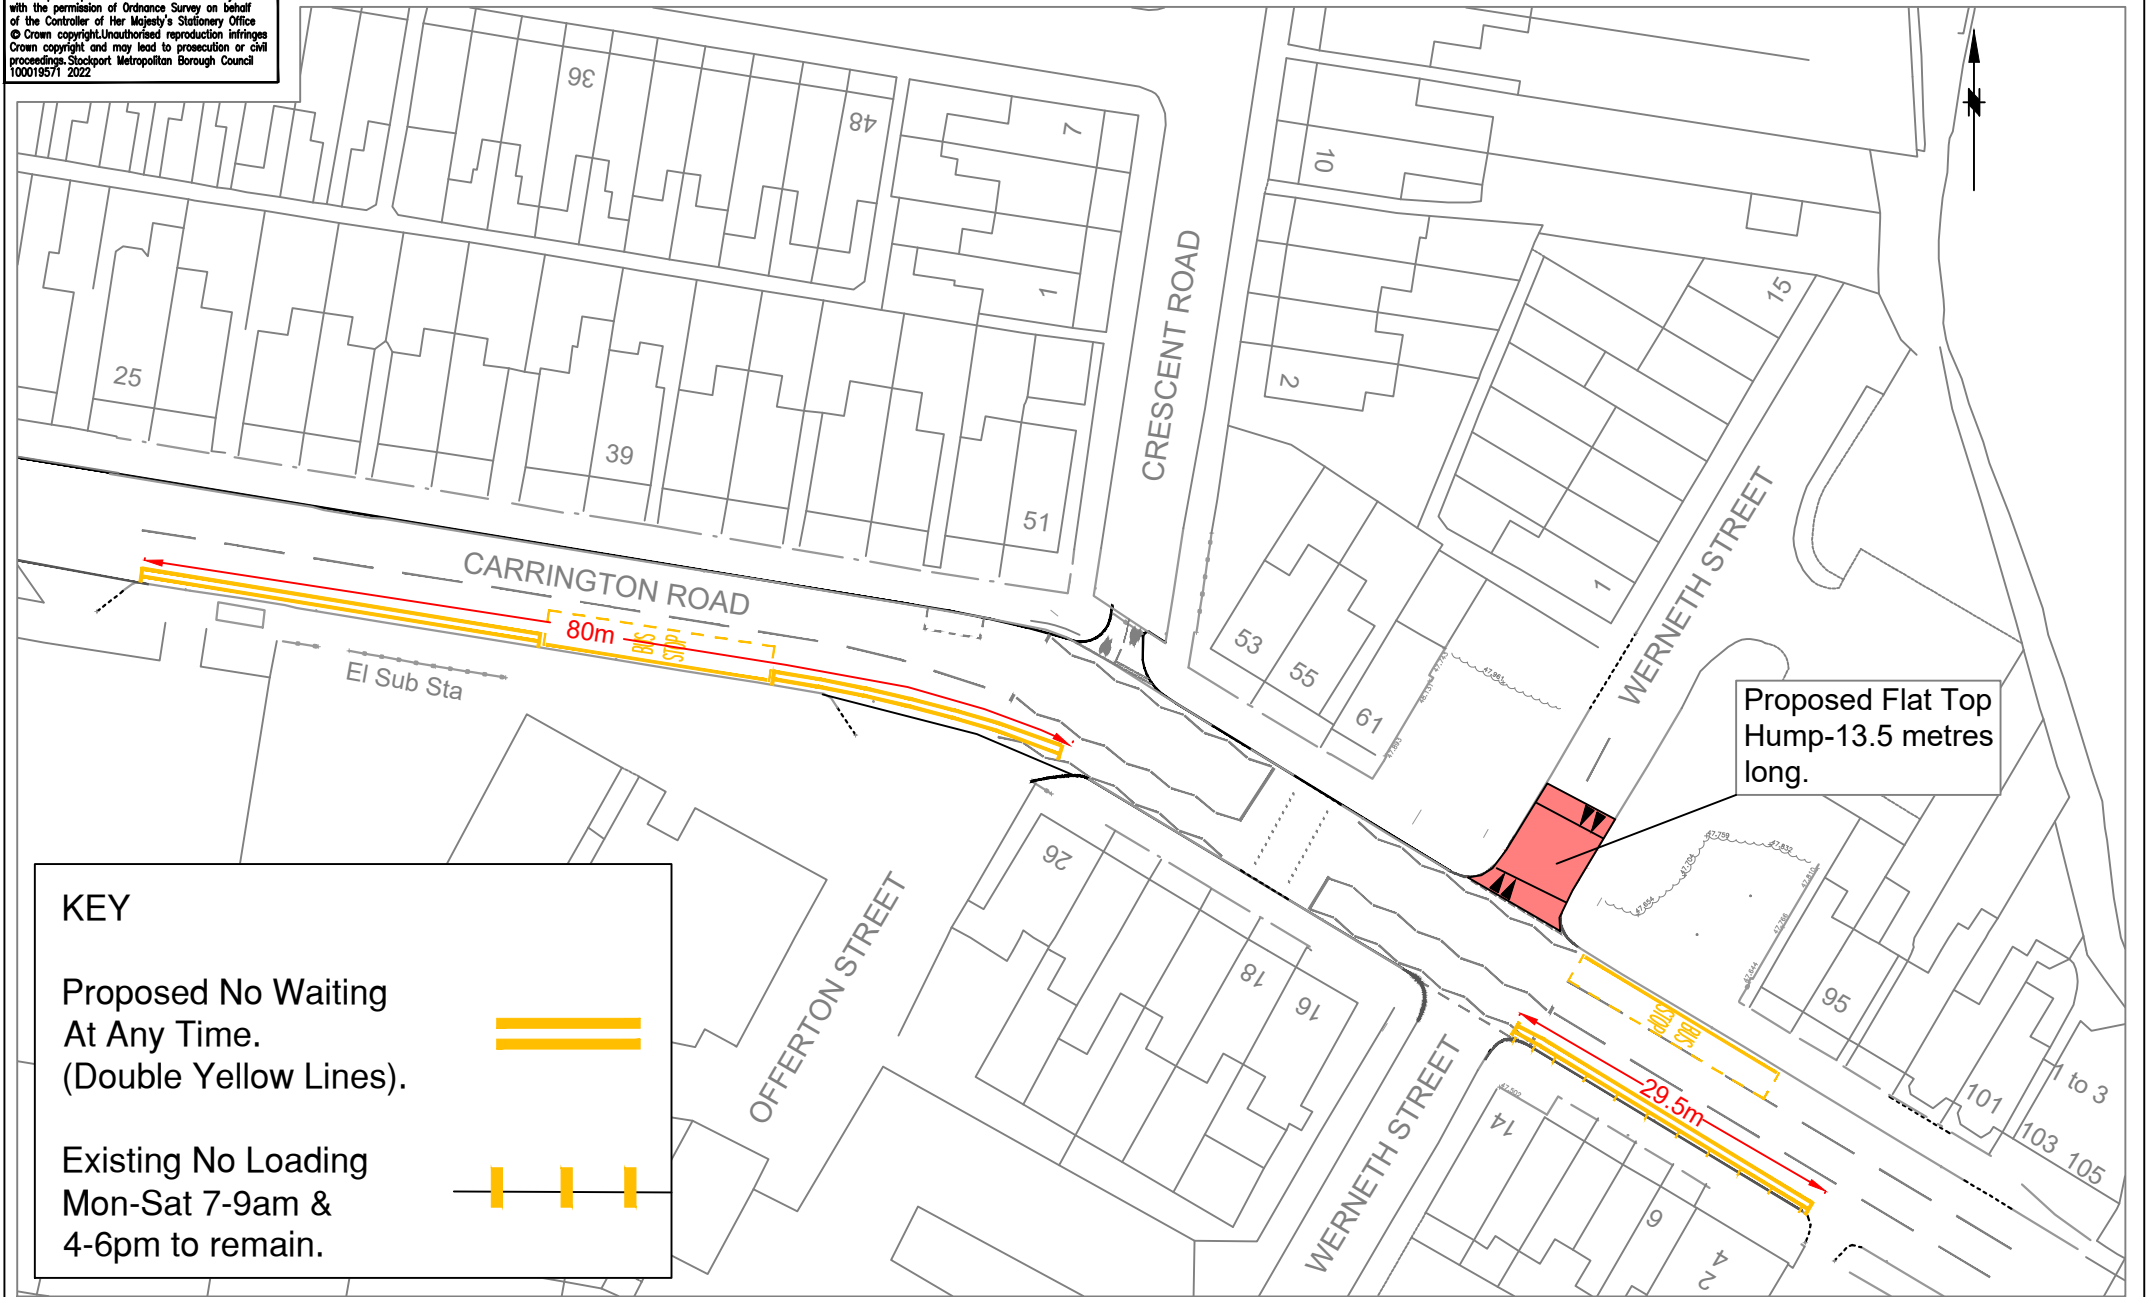

This map is reproduced from Ordnance Survey material with the permission of Ordnance Survey on behalf of the Controller of Her Majesty's Stationery Office
 © Crown copyright. Unauthorised reproduction infringes Crown copyright and may lead to prosecution or civil proceedings. Stockport Metropolitan Borough Council 100019571 2022



KEY

Proposed No Waiting At Any Time. (Double Yellow Lines). 

Existing No Loading Mon-Sat 7-9am & 4-6pm to remain. 

AMENDMENTS				
DRAWN	CHECKED	DATE	No	AMENDMENT

JOB TITLE
CRSTS A560 QUALITY BUS TRANSIT
SCHEME B - CARRINGTON ROAD FLAT TOP HUMPS & WAITING/LOADING RESTRICTIONS

Drawn	Engineer	Checked	Approved
SA	SA	JH	NW
Date	Date	Date	Date
05/07/2024	05/07/2024	05/07/2024	05/07/2024
Scale			
NTS			
Drawing No.			Revision
F-0712-TRO-02			