


This map is reproduced from Ordnance Survey material with the permission of Ordnance Survey on behalf of the Controller of Her Majesty's Stationery Office © Crown copyright. Unauthorised reproduction infringes Crown copyright and may lead to prosecution or civil proceedings. Stockport Metropolitan Borough Council 100019571 2022

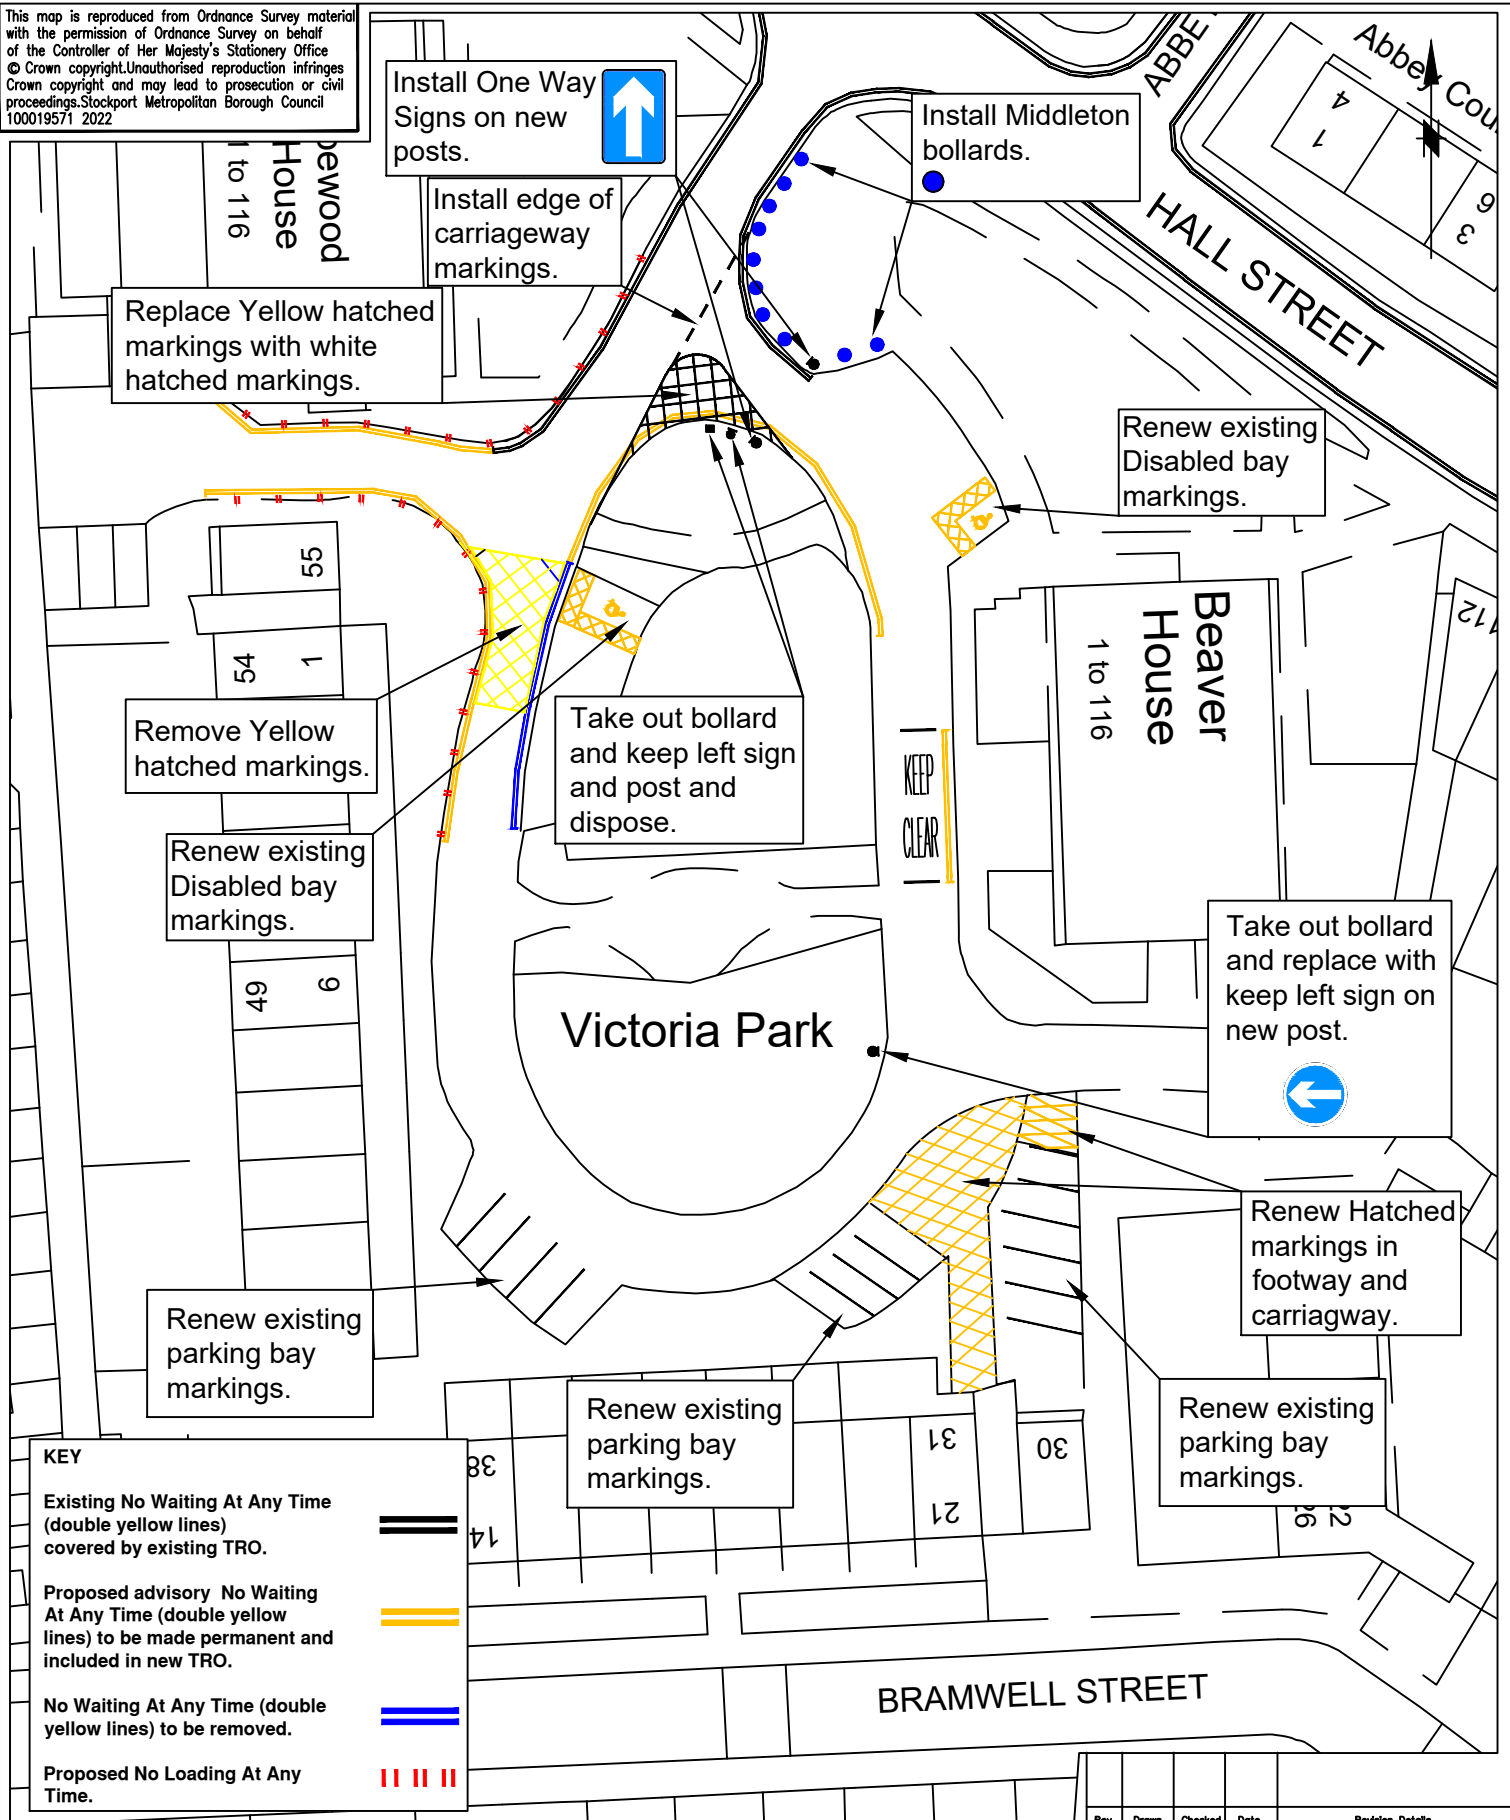

STOCKPORT
METROPOLITAN BOROUGH COUNCIL

MARK GLYNN
DIRECTOR OF PLACE MANAGEMENT
JOB TITLE

Victoria Park, Offerton

HIGHWAYS AND TRANSPORTATION
STOPFORD HOUSE
STOCKPORT SK1 3XE
TEL

Rev.	Drawn	Checked	Date	Revision Details
	SA	GO	AM	EPS
	DATE	DATE	DATE	DATE
	11/10/23	11/10/23	11/10/23	11/10/23
	SCALE	NTS	SCG No.	SCGNO
	DRAWING NUMBER	NM8-VICTORIAPARK-GA-01		A
	DRAWING TITLE			
	Victoria Park Consultation Plan			