


This map is reproduced from Ordnance Survey material with the permission of Ordnance Survey on behalf of the Controller of Her Majesty's Stationery Office  
 © Crown copyright. Unauthorised reproduction infringes Crown copyright and may lead to prosecution or civil proceedings. Stockport Metropolitan Borough Council  
 10001957/1 2022

# SHEET 1 OF 4.

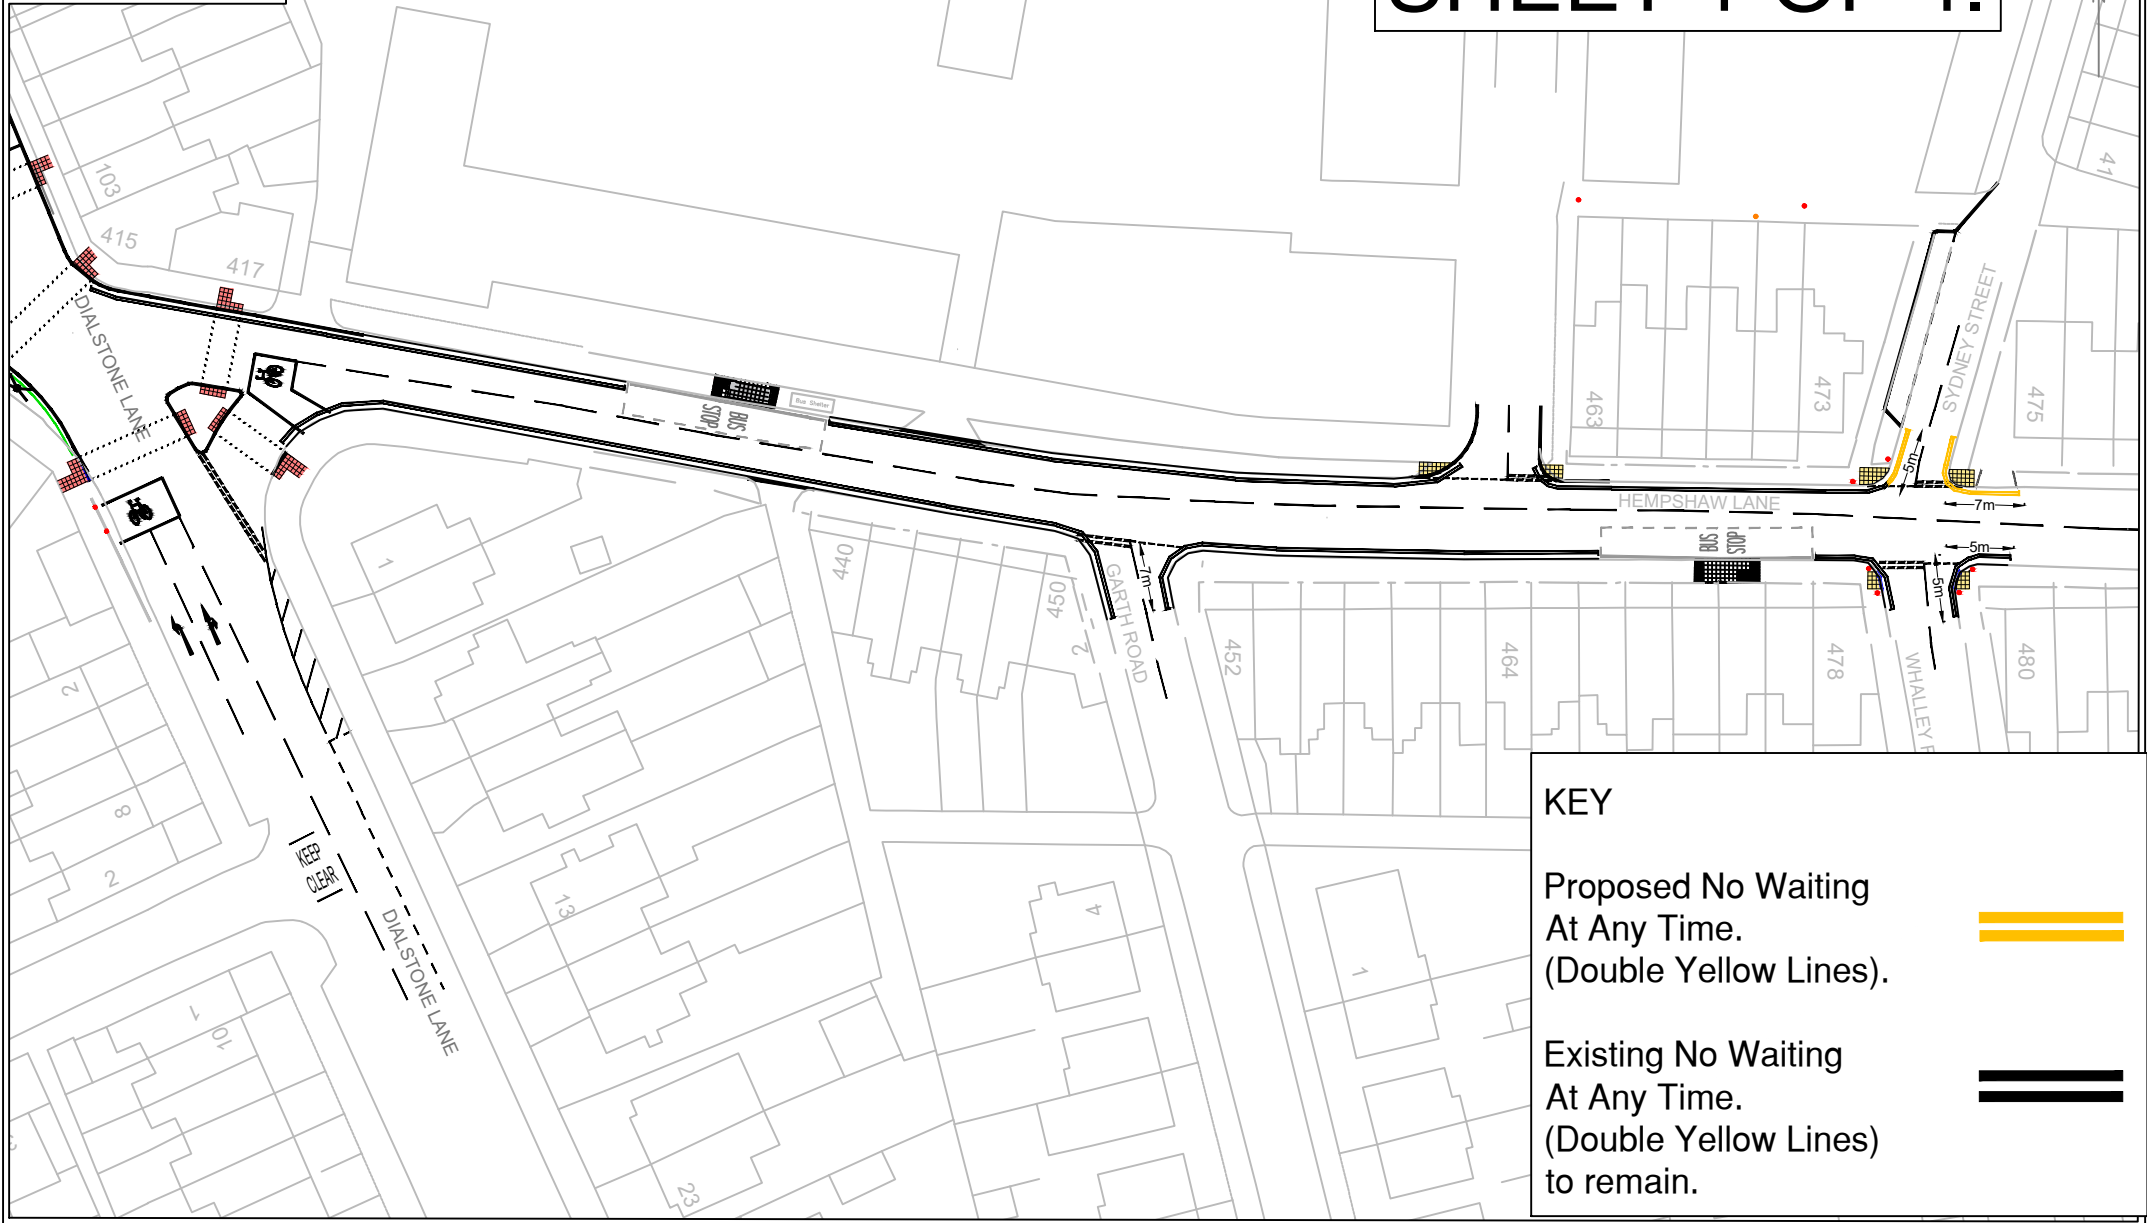

### KEY

- Proposed No Waiting At Any Time. (Double Yellow Lines).
- Existing No Waiting At Any Time. (Double Yellow Lines) to remain.



**STOCKPORT**  
 METROPOLITAN BOROUGH COUNCIL  
 HIGHWAYS AND TRANSPORTATION  
 STOPFORD HOUSE  
 STOCKPORT SK1 3XE  
 TEL

SERVICES TO PLACE

AMENDMENTS					
DRAWN	CHECKED	DATE	No	AMENDMENT	

JOB TITLE
Hempsshaw Lane, Stockport CRSTS Scheme
Proposed Traffic Regulation Order Waiting Restrictions

Drawn	Engineer	Checked	Approved
SA	SA	PH	EPS
Date	Date	Date	Date
28/03/24	02/05/23	02/05/23	02/05/23
Scale			
NTS			
Drawing No.			Revision
CRSTS -Hempsshaw-TRO-01			