


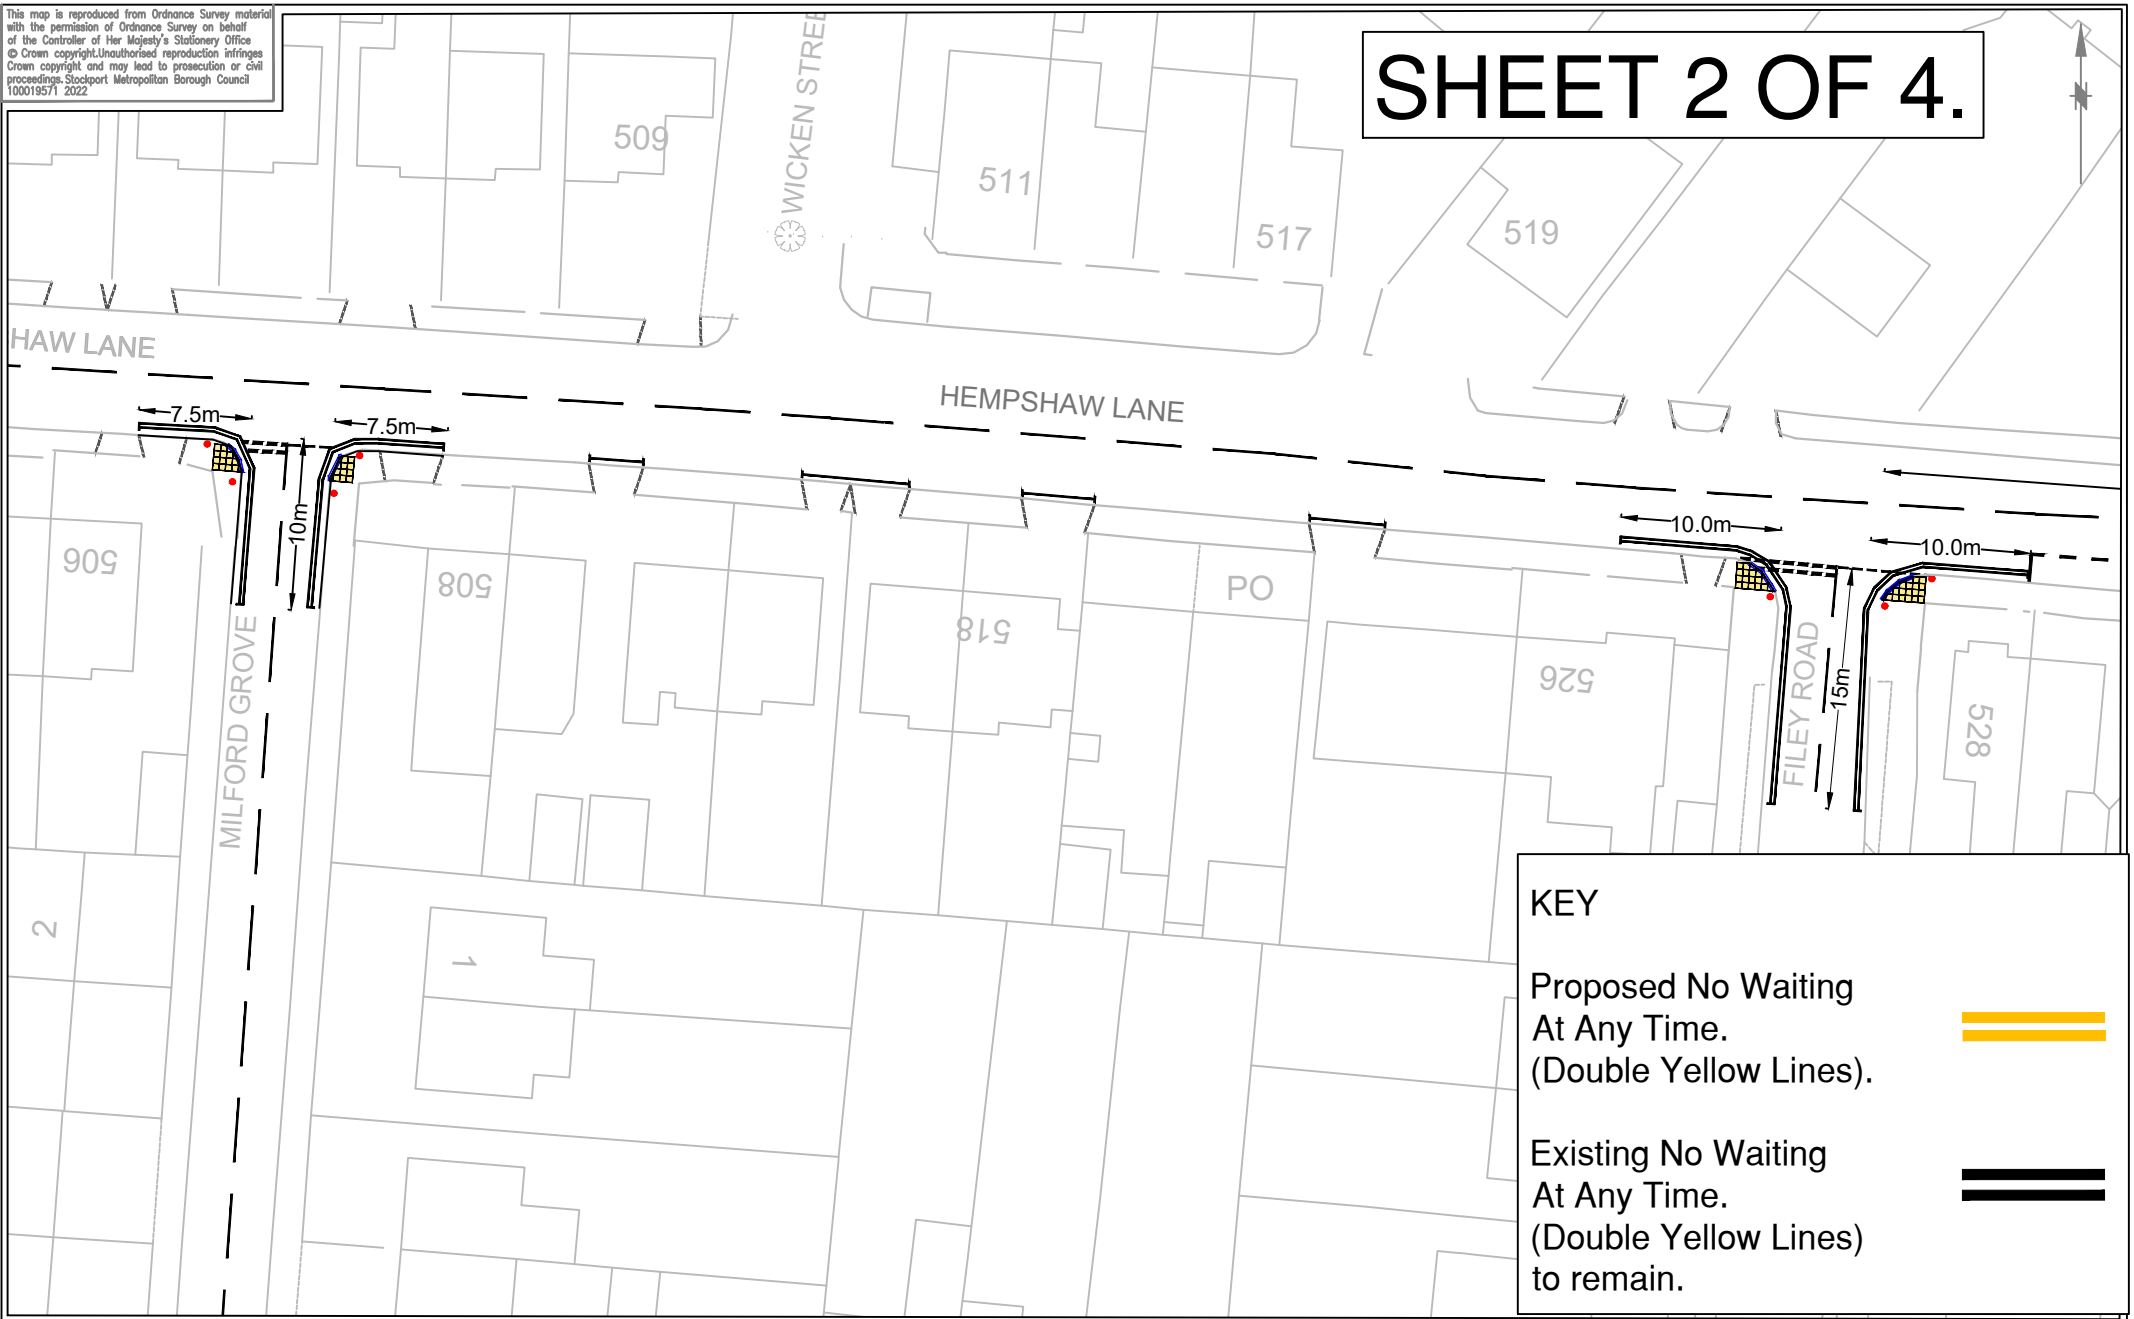

This map is reproduced from Ordnance Survey material with the permission of Ordnance Survey on behalf of the Controller of Her Majesty's Stationery Office. © Crown copyright. Unauthorised reproduction infringes Crown copyright and may lead to prosecution or civil proceedings. Stockport Metropolitan Borough Council 100019571 2022

SHEET 2 OF 4.



KEY

Proposed No Waiting At Any Time. (Double Yellow Lines). 

Existing No Waiting At Any Time. (Double Yellow Lines) to remain. 



STOCKPORT
METROPOLITAN BOROUGH COUNCIL
HIGHWAYS AND TRANSPORTATION
STOPFORD HOUSE
STOCKPORT SK1 3XE
TEL

AMENDMENTS					
DRAWN	CHECKED	DATE	No	AMENDMENT	

JOB TITLE
Hempslaw Lane, Stockport CRSTS Scheme
Proposed Traffic Regulation Order Waiting Restrictions

Drawn SA	Engineer SA	Checked PH	Approved EPS
Date 28/03/24	Date	Date	Date
Scale NTS			
Drawing No. CRSTS -Hempslaw-TRO-01			Revision