


This map is reproduced from Ordnance Survey material with the permission of Ordnance Survey on behalf of the Controller of Her Majesty's Stationery Office © Crown copyright. Unauthorised reproduction infringes Crown copyright and may lead to prosecution or civil proceedings. Stockport Metropolitan Borough Council 100019571 2022

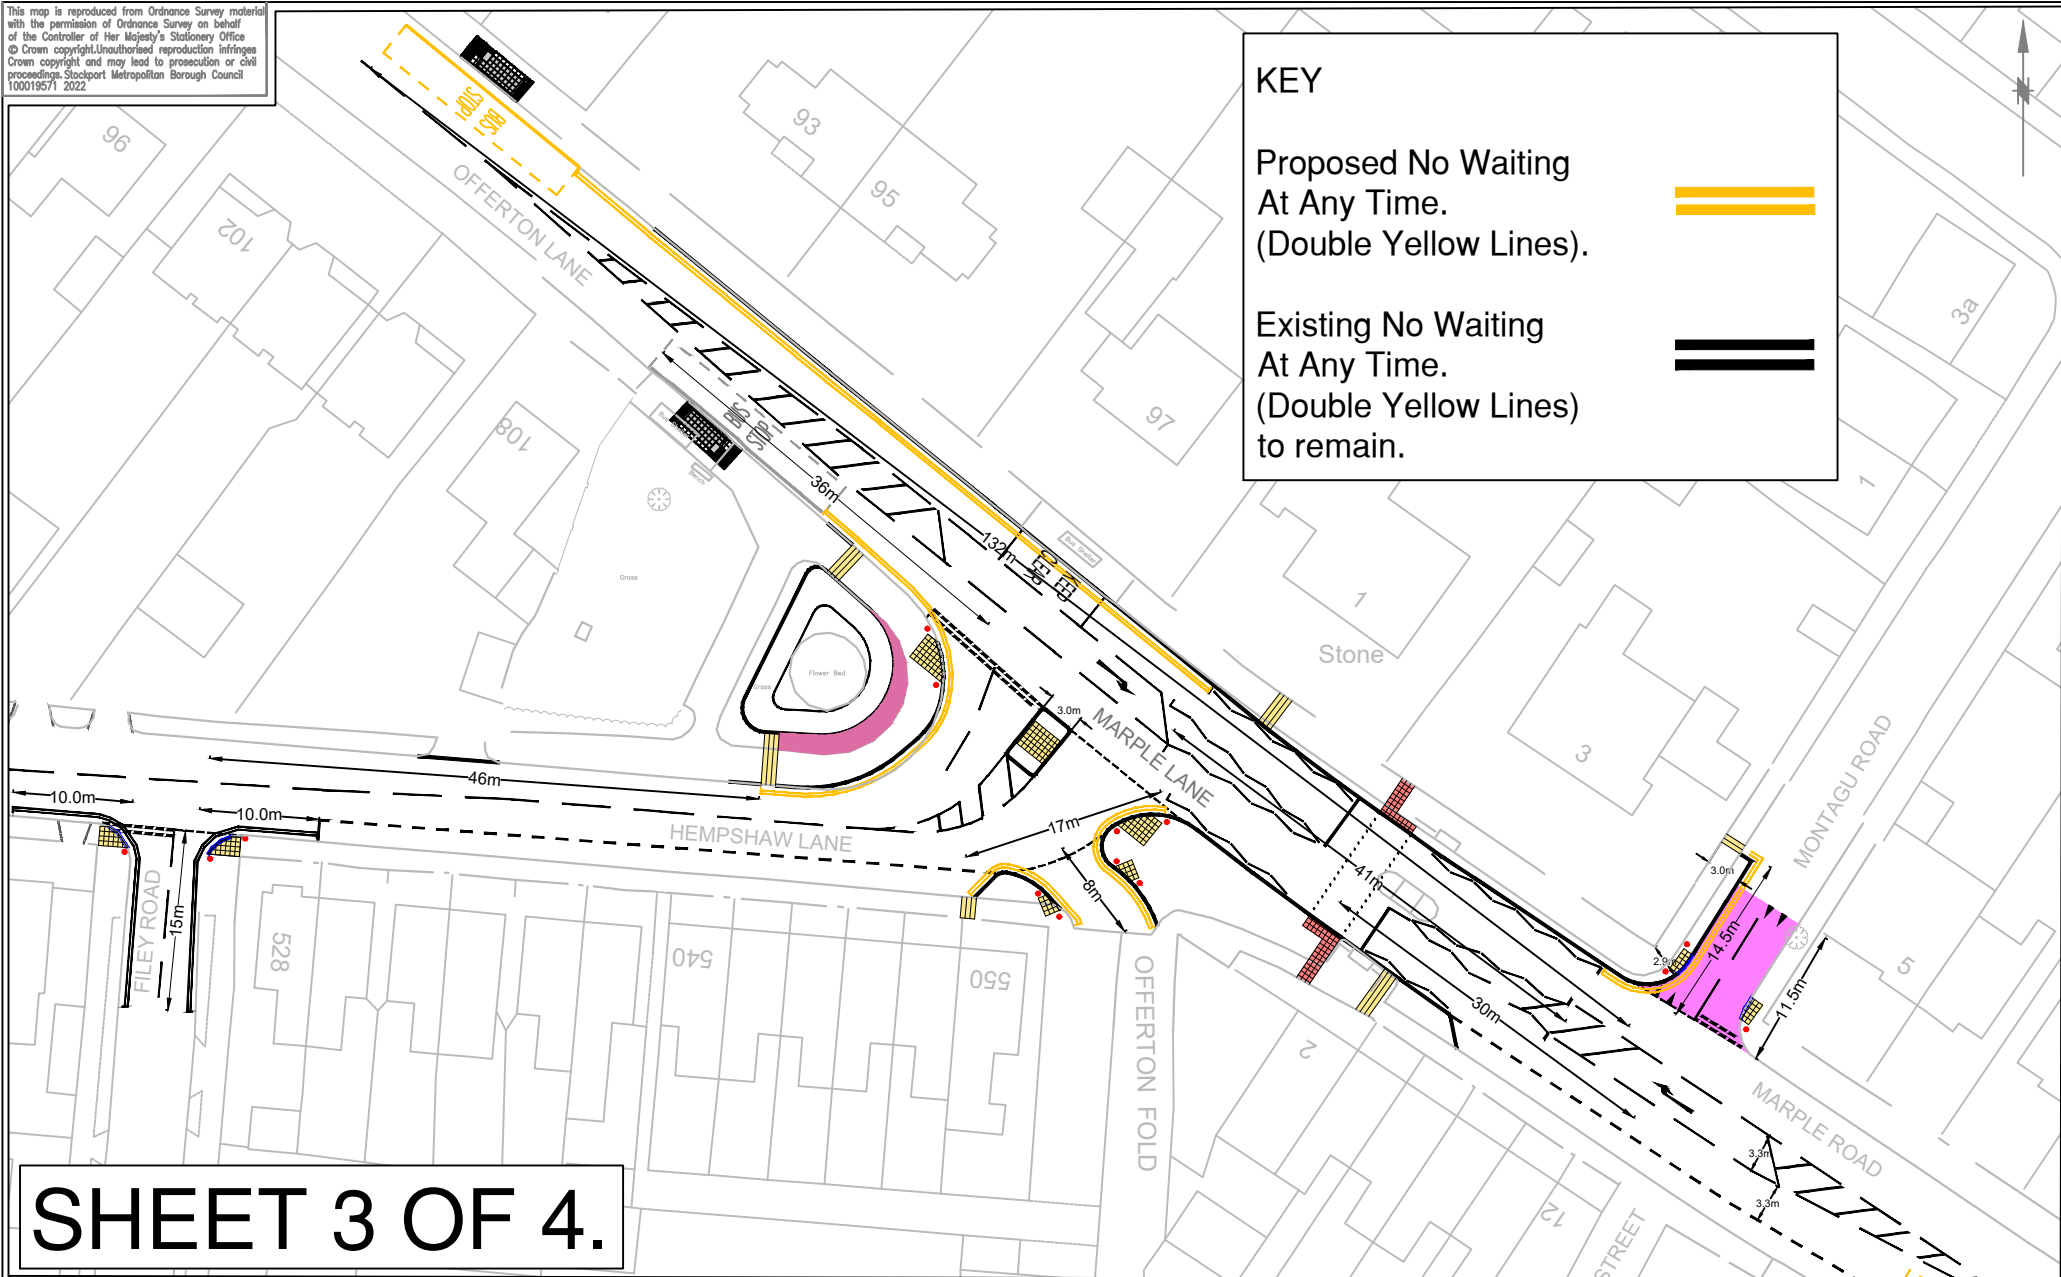

SHEET 3 OF 4.



SERVICES TO PLACE

AMENDMENTS				
DRAWN	CHECKED	DATE	No	AMENDMENT

JOB TITLE
Hempshaw Lane, Stockport CRSTS Scheme
Proposed Traffic Regulation Order Waiting Restrictions

Drawn SA	Engineer SA	Checked PH	Approved EPS
Date 28/03/24	Date	Date	Date
Scale NTS			
Drawing No. CRSTS -Hempshaw-TRO-01			Revision