


Notes :-Do not scale from this drawing .

All dimensions to be checked on site prior to the commencement of works.

All work & drainage to be to the entire satisfaction of the local authority, statutory undertakings & in accordance with the current building regulations.

Any drains passing under building to be exposed & encased in 150mm conc.

All structural timber is to be stress graded

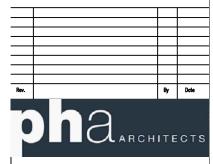

Chartered Architects & Interior Designers


1 Cranleigh Avenue Stockport SK4 3 PZ

Tel: 07581 056 056

50 WINDSOR ROAD GATLEY STOCKPORT

LOCATION PLAN

Project Manager/ Checked	Drawn By		Scale	Date	
			1:1250 @ A	3 0223	
Arch./Des.	Drawing Number	F01	/WR/05	,	Re

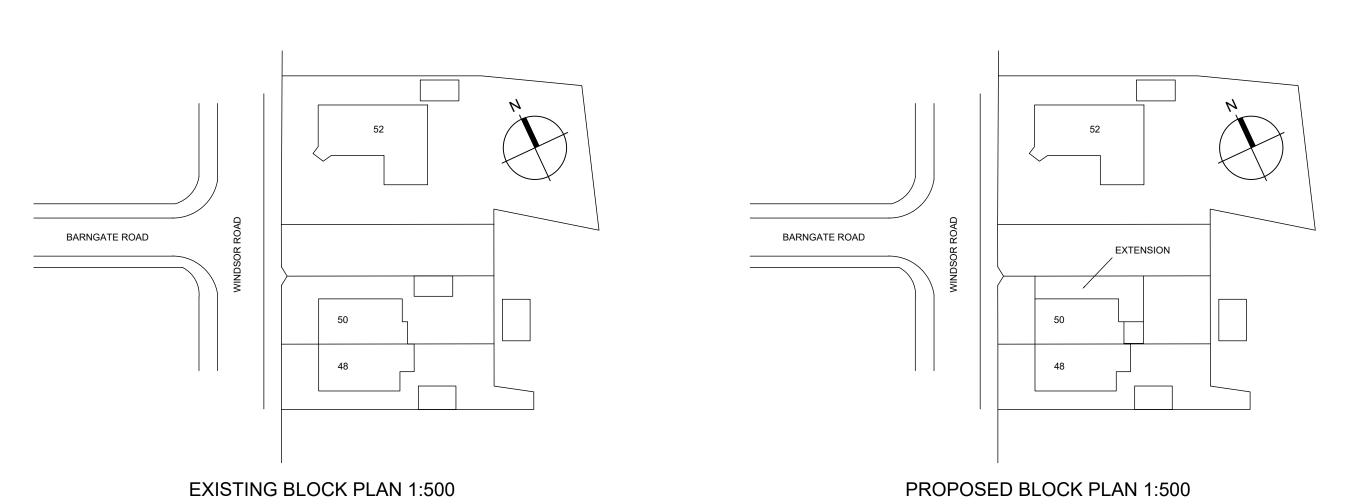

Site Plan 1:500


Notes :-Do not scale from this drawing .

All dimensions to be checked on site prior to the commencement of works.

All work & drainage to be to the entire satisfaction of the local authority, statutory undertakings & in accordance with the current building regulations.

Any drains passing under building to be exposed & encased in 150mm conc.

All structural timber is to be stress graded

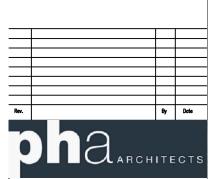

Chartered Architects & Interior Designers


1 Cranleigh Avenue Stockport SK4 3 PZ

Tel: 07581 056 056


50 WINDSOR ROAD GATLEY STOCKPORT

EXISTING AND PROPOSED BLOCK F


| Project Manager/ | Drawn By | Scale | 1:500 @ A3 | 0223 |
| Arch/Des. | Drawing | Rev. A

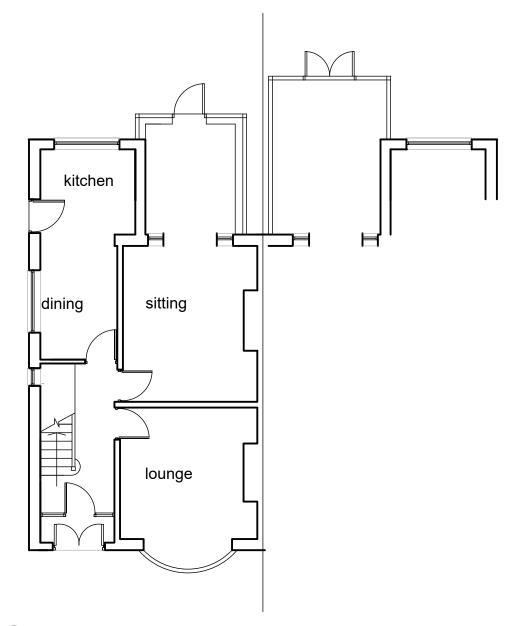

Ground Floor Plan

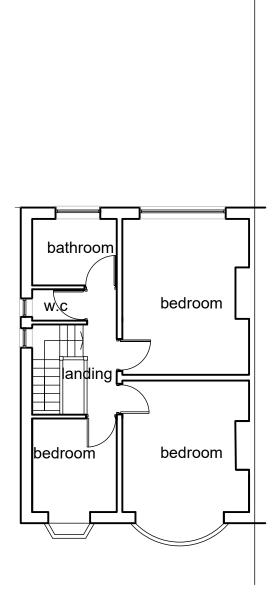

First Floor Plan

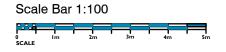


Notes :-Do not scale from this drawing .

All dimensions to be checked on site prior to the commencement of works.

All work & drainage to be to the entire satisfaction of the local authority, statutory undertakings & in accordance with the current building regulations.

Any drains passing under building to be exposed & encased in 150mm conc.

All structural timber is to be stress graded

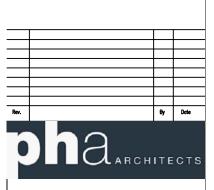


Chartered Architects & Interior Designers

1 Cranleigh Avenue Stockport SK4 3 PZ


Tel: 07581 056 056

50 WINDSOR ROAD GATLEY STOCKPORT

EXISTING PLANS

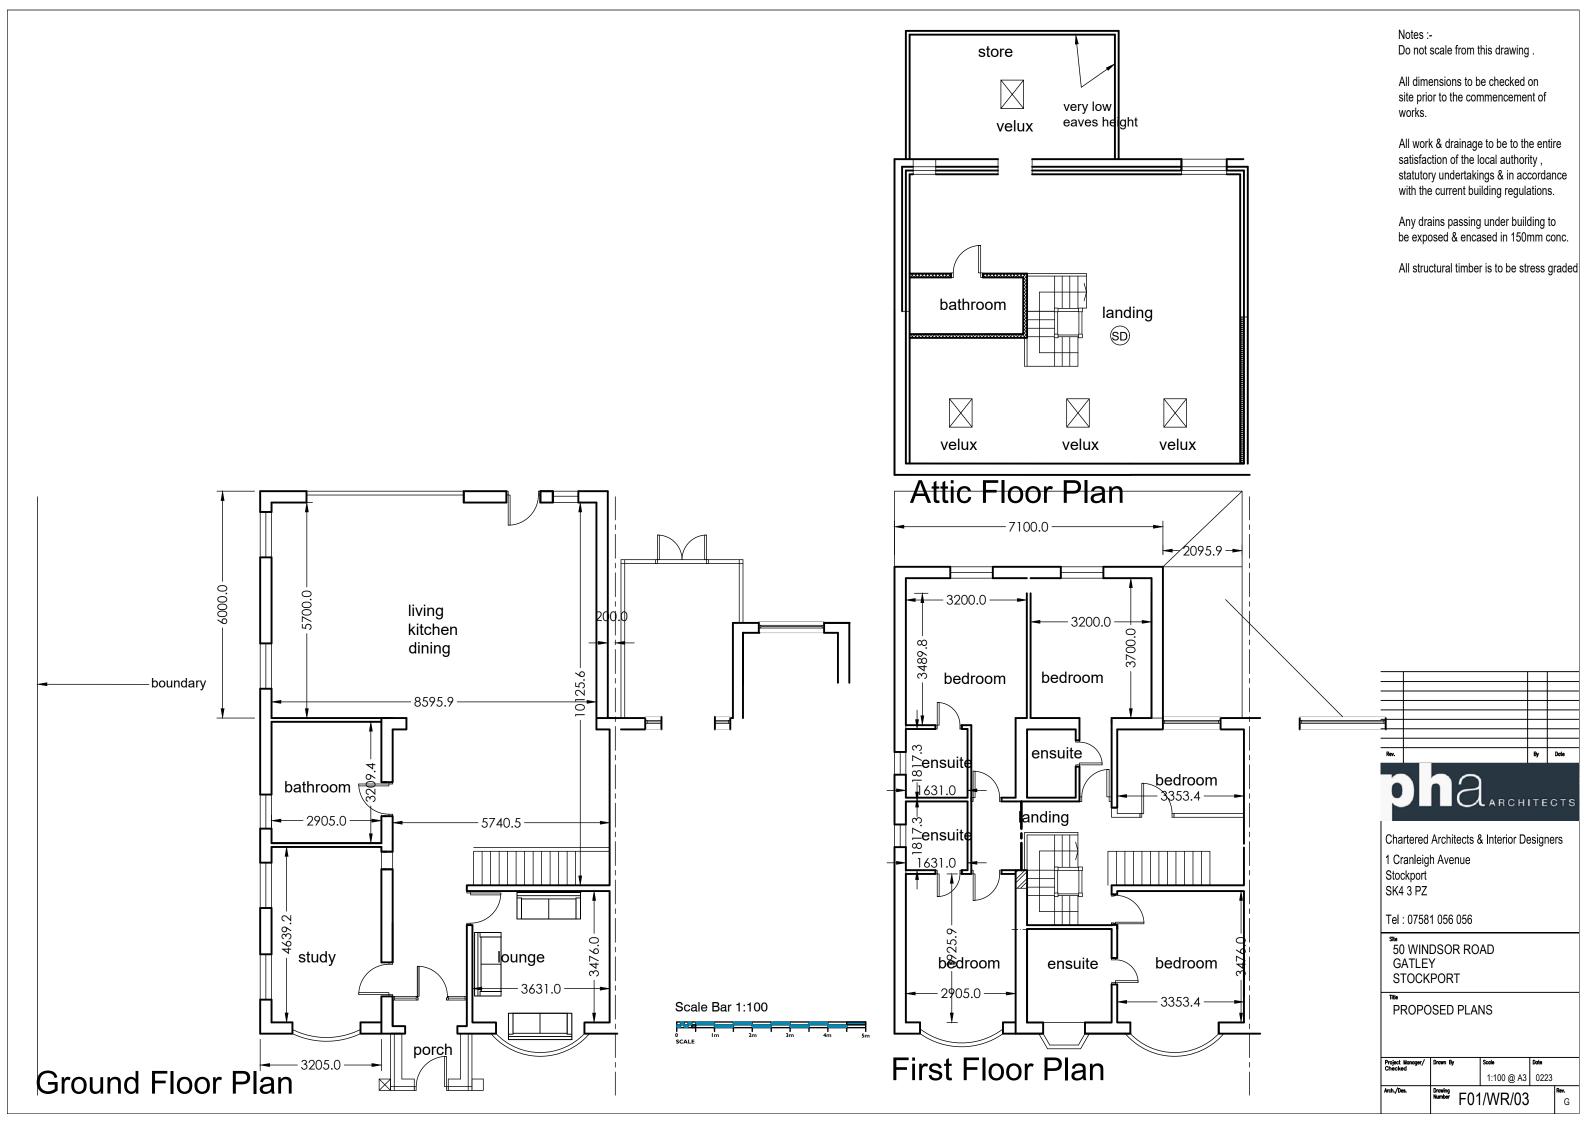



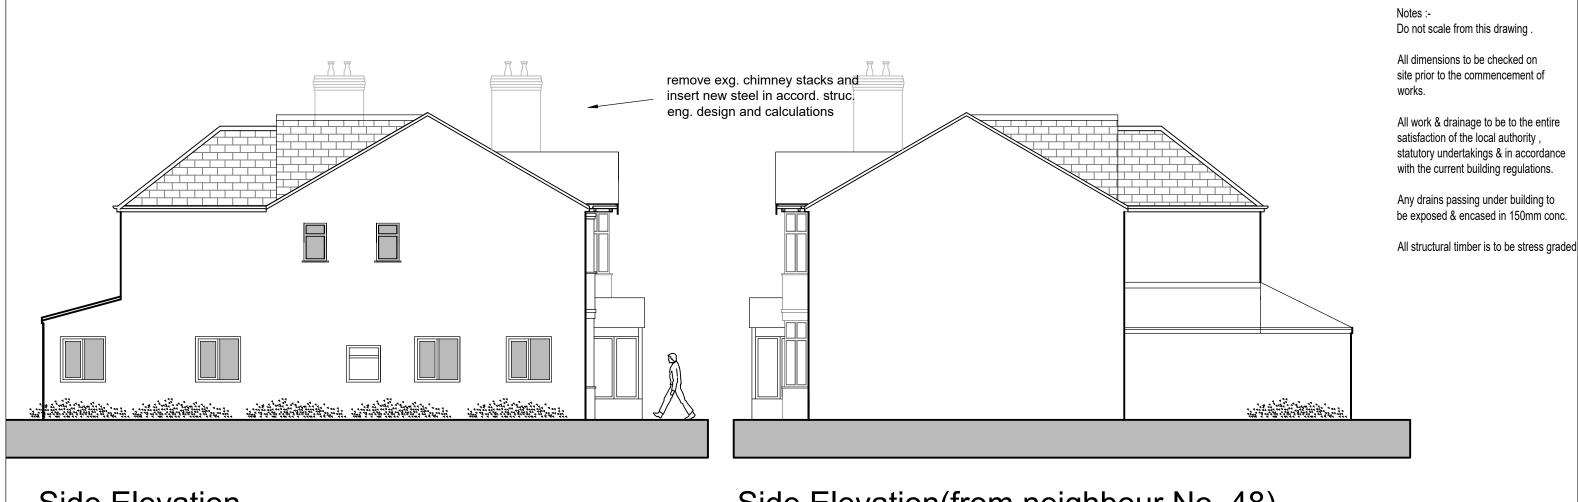


EXTERNAL DECORATION

Yorkstone patio and steps laid in random pattern

Side Elevation

EXTERNAL FINISHES Verge: Brick on edge verge to match existing brick details. Overhanging eaves Soffit:-Overhanging soffit R.W. Goods:-White colour .round Section PVC gutters & fall pipes. white colour waste pipes were exposed. Lintols:-Render over catnic lintols and form drip Side hung timber casement upvc timber windows to be white colour to match exq. 2295.9 Patio Windows:-UPVC Finish bi-folding doors. Facing brick walls for painting.

Side Elevation(from neighbour No. 48)

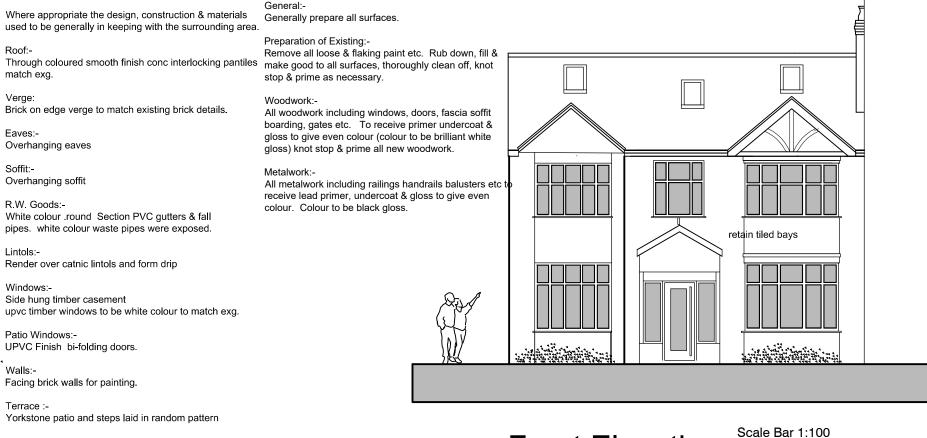

Front Elevation

Chartered Architects & Interior Designers 1 Cranleigh Avenue Stockport SK4 3 PZ Tel: 07581 056 056 50 WINDSOR ROAD GATLEY STOCKPORT PROPOSED ELEVATIONS

Number F01/WR/04

Rear Elevation