


This map is reproduced from Ordnance Survey material with the permission of Ordnance Survey on behalf of the Controller of Her Majesty's Stationery Office © Crown copyright. Unauthorised reproduction infringes Crown copyright and may lead to prosecution or civil proceedings. Stockport Metropolitan Borough Council AC0000804794 2024

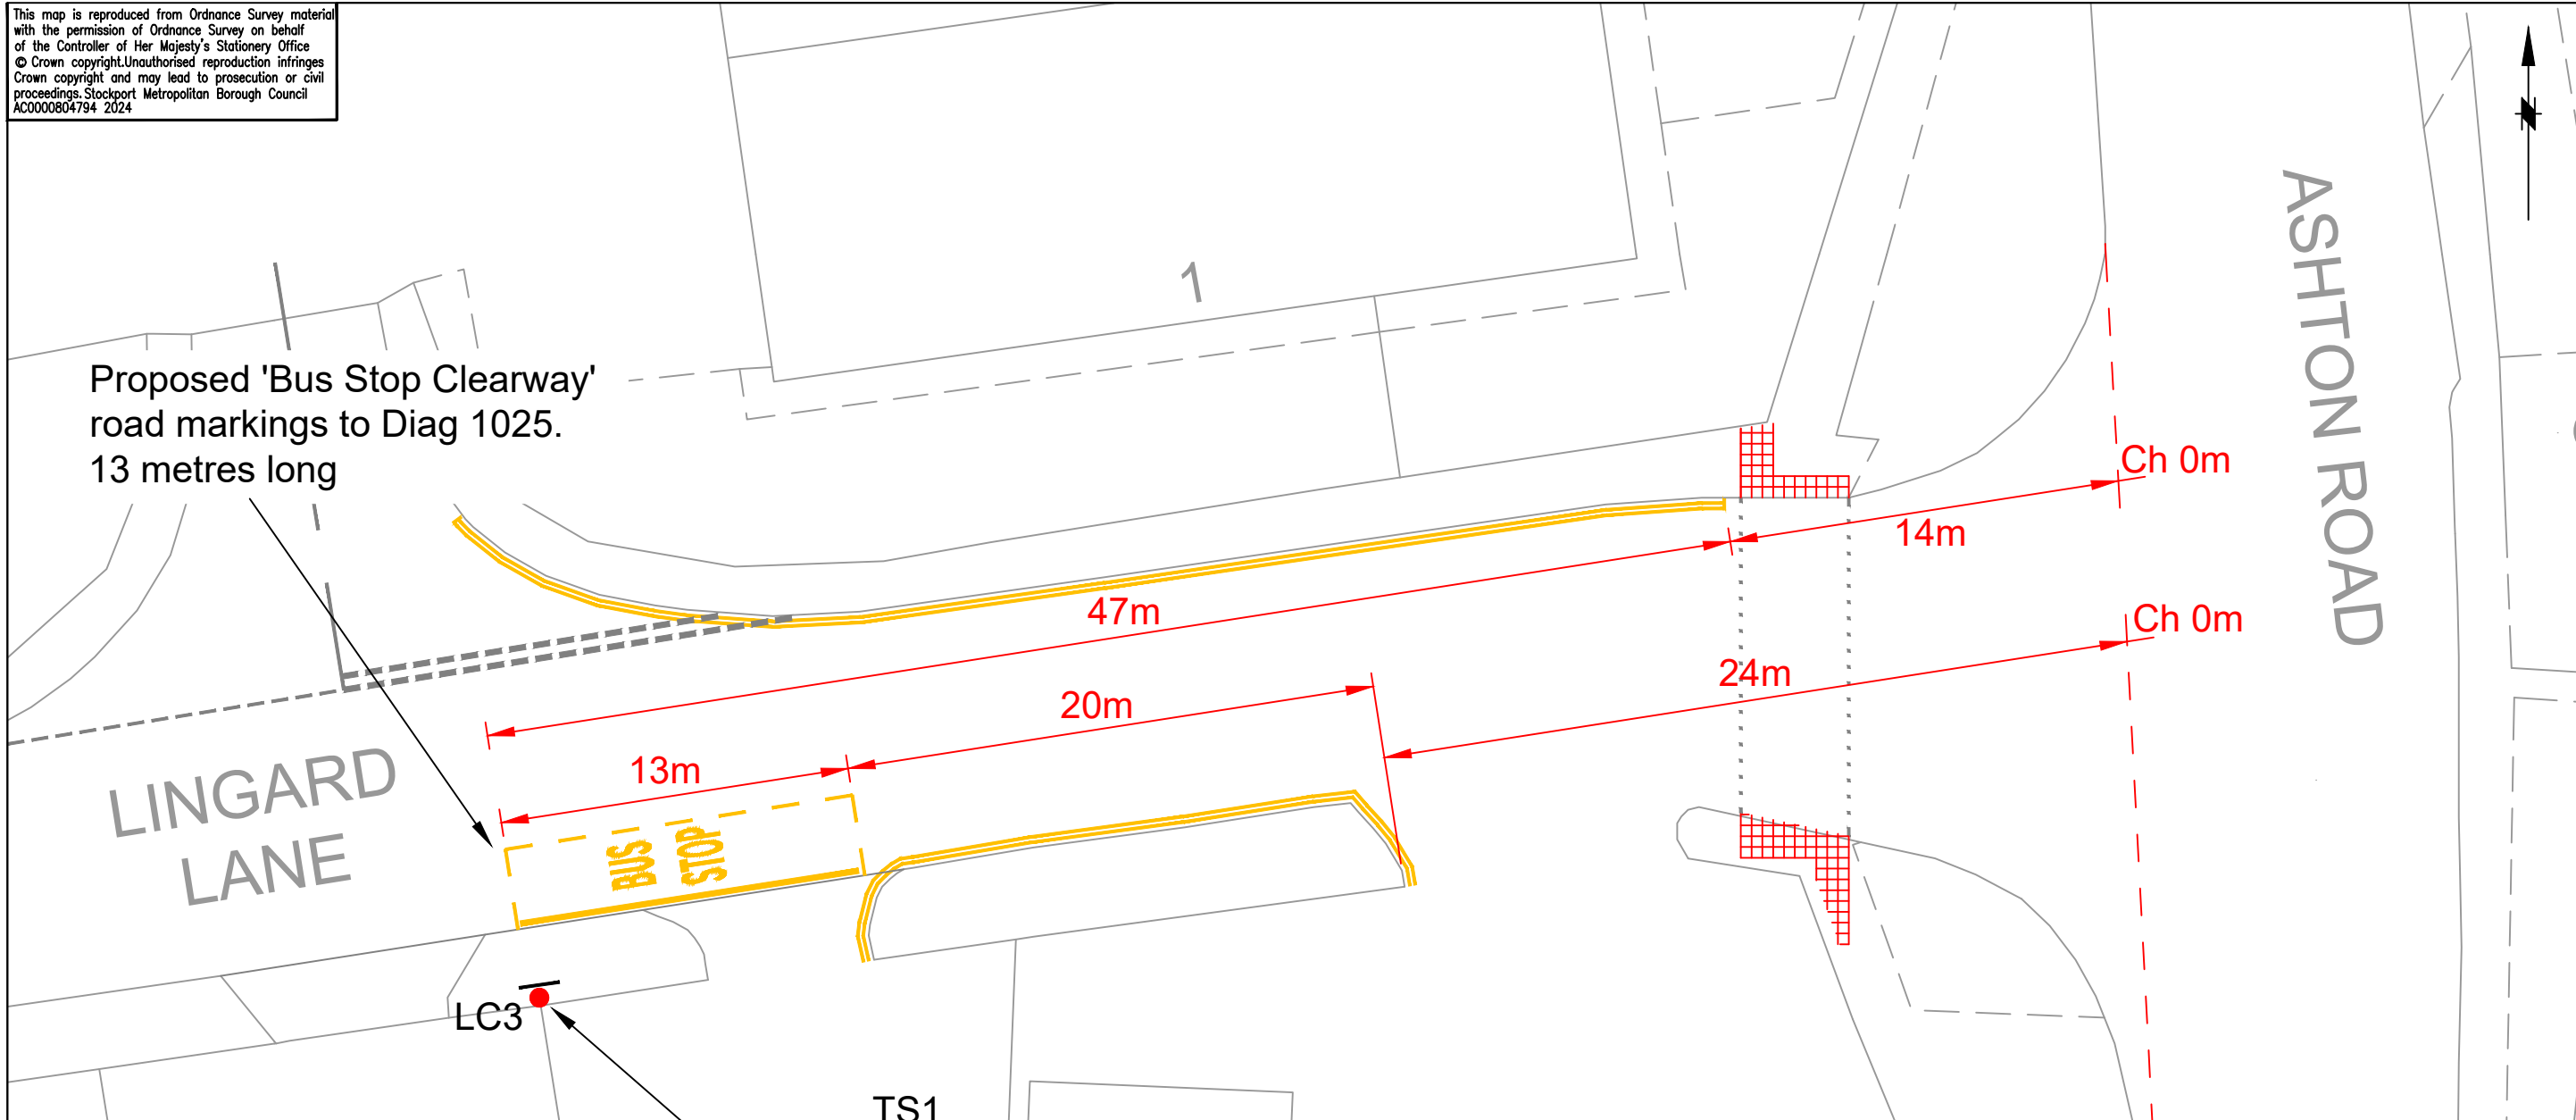

**KEY**


PROPOSED

'No Waiting at Any Time' (Double Yellow Lines)

'No Stopping Except Buses (Bus Clearway)'



Sign to Diag 974 to be installed on lamp column No 3

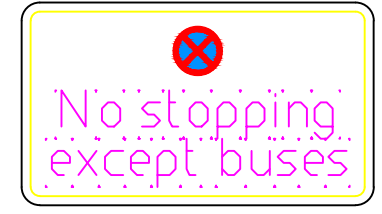

Scheme Ref.	Lingard Road, Bredbury	x-height	20.0
Sign Ref.	TS1	Letter colour	BLACK
Letter colour	BLACK	Background	YELLOW
Background	YELLOW	Border	BLACK
Border	BLACK	Material	Class RA2 (12899-1:2007)
Material	Class RA2 (12899-1:2007)	Width	290mm
		Height	165mm
		Area	0.05sq.m

SIGNFACE DETAILS - TS1

**STOCKPORT**  
METROPOLITAN BOROUGH COUNCIL  
HIGHWAYS AND TRANSPORTATION  
STOPFORD HOUSE  
STOCKPORT SK1 3XE

MARK GLYNN  
DIRECTOR OF PLACE MANAGEMENT

AMENDMENTS				
DRAWN	CHECKED	DATE	No	AMENDMENT

**JOB TITLE**  
Lingard Lane, Bredbury, Stockport

**DRAWING TITLE**  
Proposed 'No Waiting Restrictions and Bus Stop Clearway'

Drawn	Engineer	Checked	Approved
CP	G'O'C	NR	AM
Date	Date	Date	Date
28/08/2024	28/08/2024	28/08/2024	28/08/2024
Scale			
1:250@A3			
Drawing No.			Revision
NM8 - 5165 - 01			