


This map is reproduced from Ordnance Survey material with the permission of Ordnance Survey on behalf of the Controller of Her Majesty's Stationary Office © Crown copyright. Unauthorised reproduction infringes Crown copyright and may lead to prosecution or civil proceedings. Stockport Metropolitan Borough Council 100019571 2022

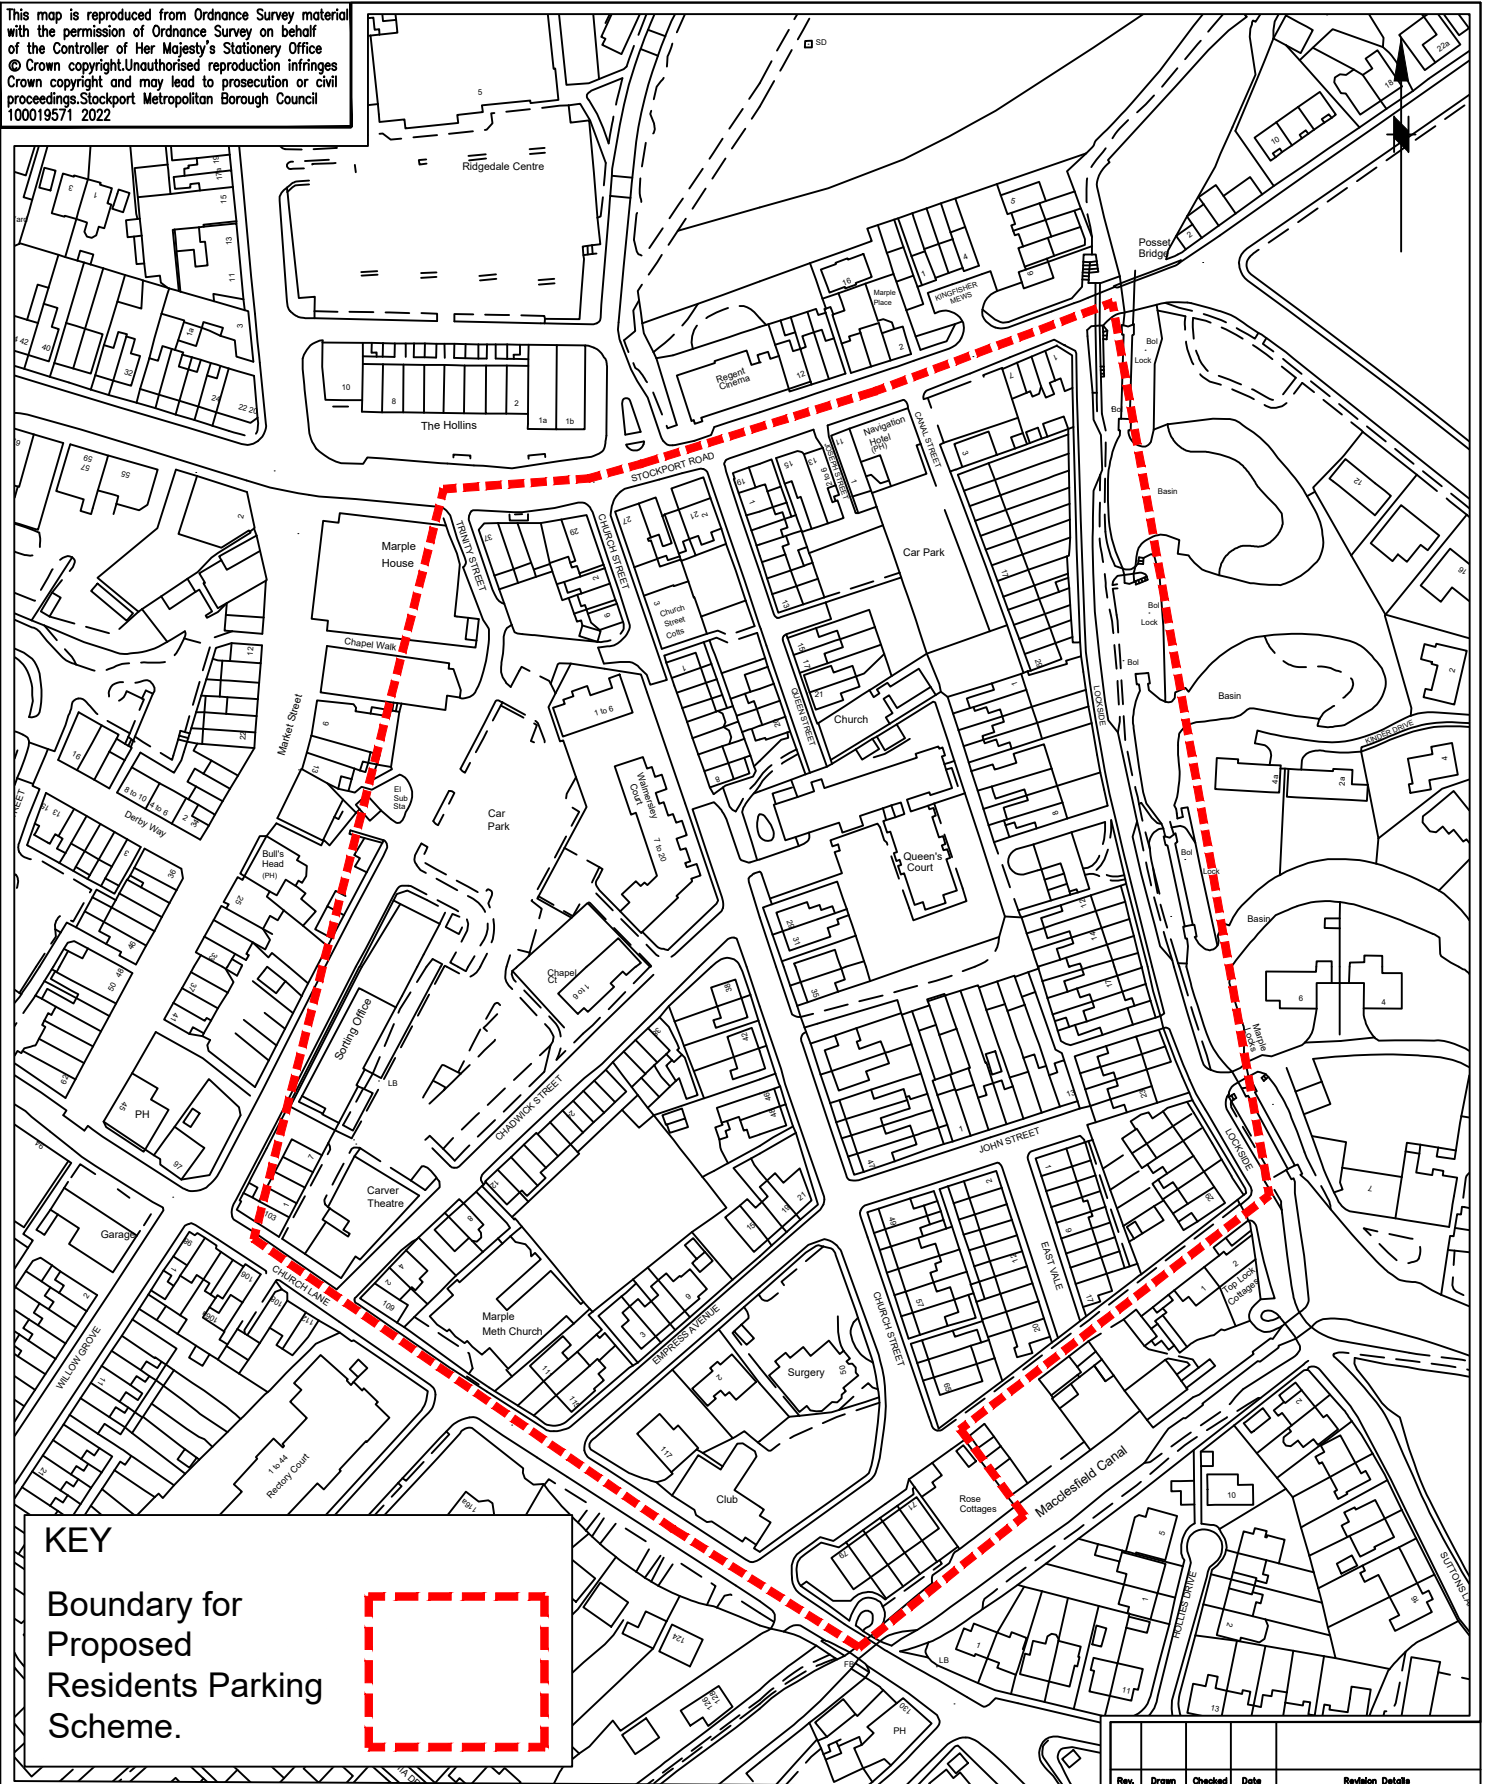

KEY

Boundary for Proposed Residents Parking Scheme.



Rev.	Drawn	Checked	Date	Revision Details



STOCKPORT
METROPOLITAN BOROUGH COUNCIL

HIGHWAYS AND TRANSPORTATION
STOPFORD HOUSE
STOCKPORT SK1 3UR
TEL

MARK GLYNN
DIRECTOR OF PLACE MANAGEMENT

JOB TITLE

Proposed Residents Parking Scheme
- Marple District Centre

DRAWN	ENGINEER	CHECKED	APPROVED
SA	GB	EPS	EPS
DATE	DATE	DATE	DATE
01/05/24	01/05/24	01/05/24	01/05/24
SCALE			
NTS			
DRAWING NUMBER	NM27/MARPLEDISTRICTCENTRE		Revision
DRAWING TITLE			A
Consultation Plan			