



This map is reproduced from Ordnance Survey material with the permission of Ordnance Survey on behalf of the Controller of Her Majesty's Stationery Office © Crown copyright. Unauthorised reproduction infringes Crown copyright and may lead to prosecution or civil proceedings. Stockport Metropolitan Borough Council 100019571 2022

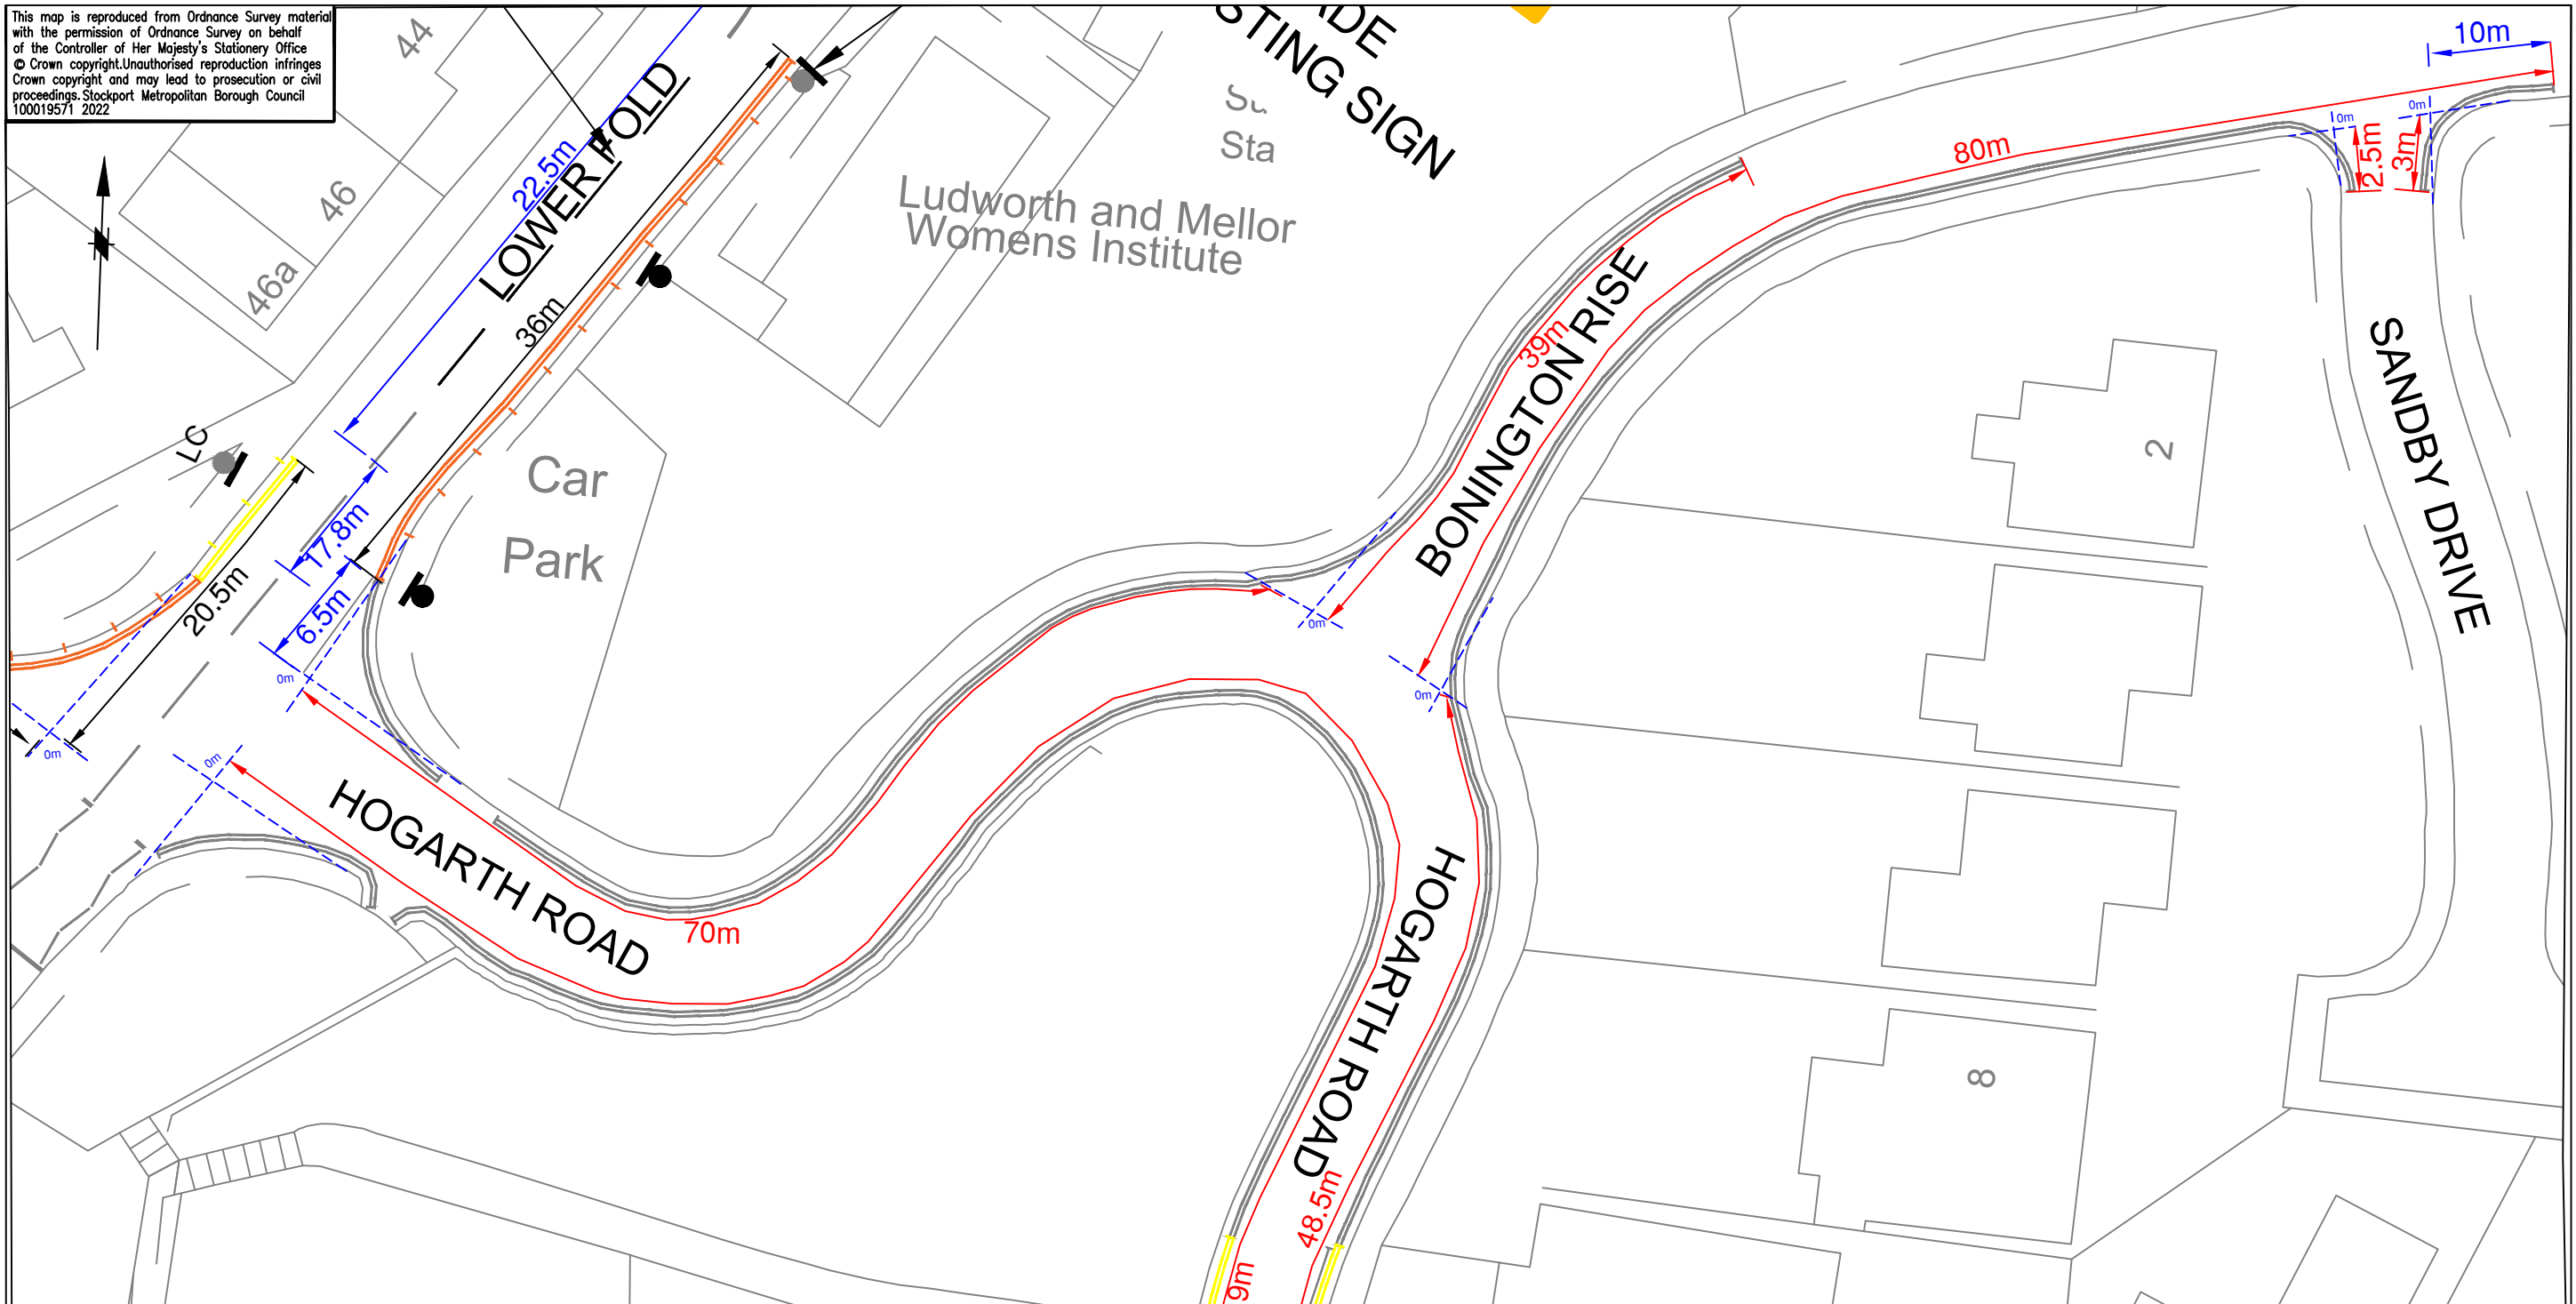

Key

Existing (DYL) No Waiting 'At Any Time'.	
Proposed (DYL) No Waiting 'At Any Time'.	

EXTEND EXISTING RESTRICTION OF: NO WAITING 'AT ANY TIME' (DYL)



STOCKPORT
METROPOLITAN BOROUGH COUNCIL
HIGHWAYS AND TRANSPORTATION
STOPFORD HOUSE
STOCKPORT SK1 3XE
TEL

AMENDMENTS				
DRAWN	CHECKED	DATE	No	AMENDMENT
RPO	CAS	03.11.22	A	TIME OF SCHOOL KEEP CLEAR RESTRICTION AMENDED

JOB TITLE	LUDWORTH.PRIMARY.SCHOOL
DRAWING TITLE	BONINGTON.RISE

Drawn	Engineer	Checked	Approved
RPO	GK	NM	AM
Date	Date	Date	Date
21/09/22	11/23	11/23	11/23
Scale			
1:1000			
Drawing No.			Revision
5200/LP/007			A