


This map is reproduced from Ordnance Survey material with the permission of Ordnance Survey on behalf of the Controller of Her Majesty's Stationary Office © Crown copyright. Unauthorised reproduction infringes Crown copyright and may lead to prosecution or civil proceedings. Stockport Metropolitan Borough Council 100019571 2022

REMOVAL OF DOUBLE WHITE LINES & install centre line markings

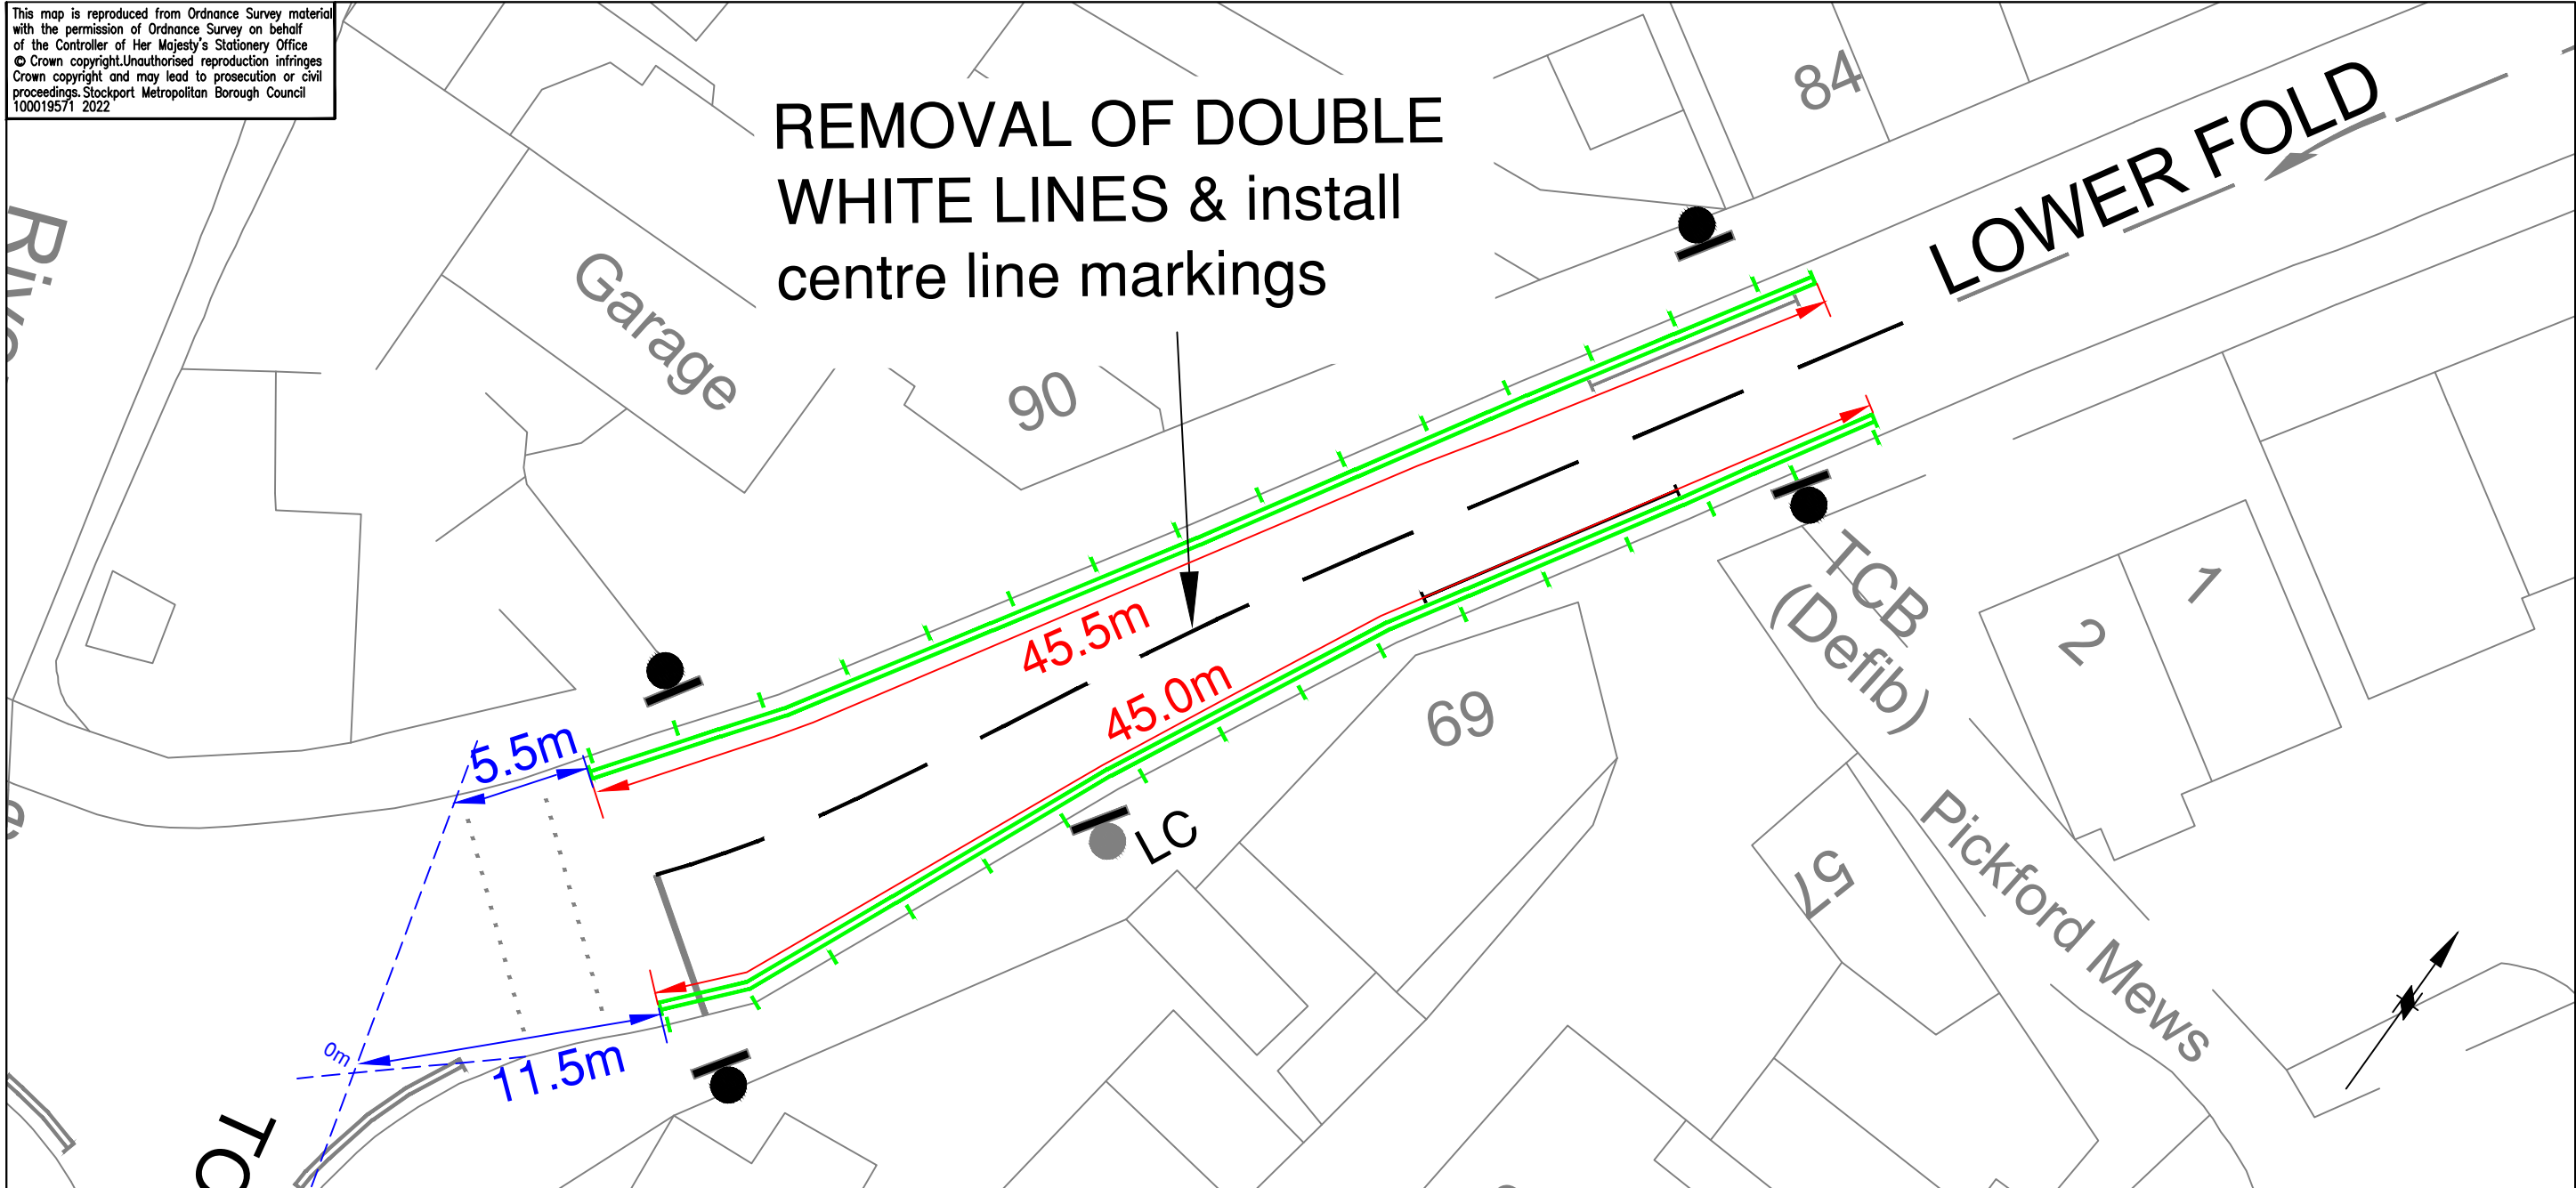

Key

Proposed (DYL) No Waiting 'At Any Time' with
 No Loading Mon-Fri 7:00am- 9:30am & 3.30pm -6.30pm



STOCKPORT
 METROPOLITAN BOROUGH COUNCIL
 HIGHWAYS AND TRANSPORTATION
 STOPFORD HOUSE
 STOCKPORT SK1 3XE
 TEL

AMENDMENTS				
DRAWN	CHECKED	DATE	No	AMENDMENT
RPO	CAS	03.11.22	A	TIME OF SCHOOL KEEP CLEAR RESTRICTION AMENDED

JOB TITLE	LUDWORTH.PRIMARY.SCHOOL
DRAWING TITLE	LOWER.FOLD/TOWN.ST.JUNCTION

Drawn	Engineer	Checked	Approved
RPO	GK	NM	AM
Date	Date	Date	Date
21/09/2022	11/23	11/23	11/23
Scale			
1:1000			
Drawing No.			Revision
5200/LP/007			A