


Map 1 (scale 1:600)

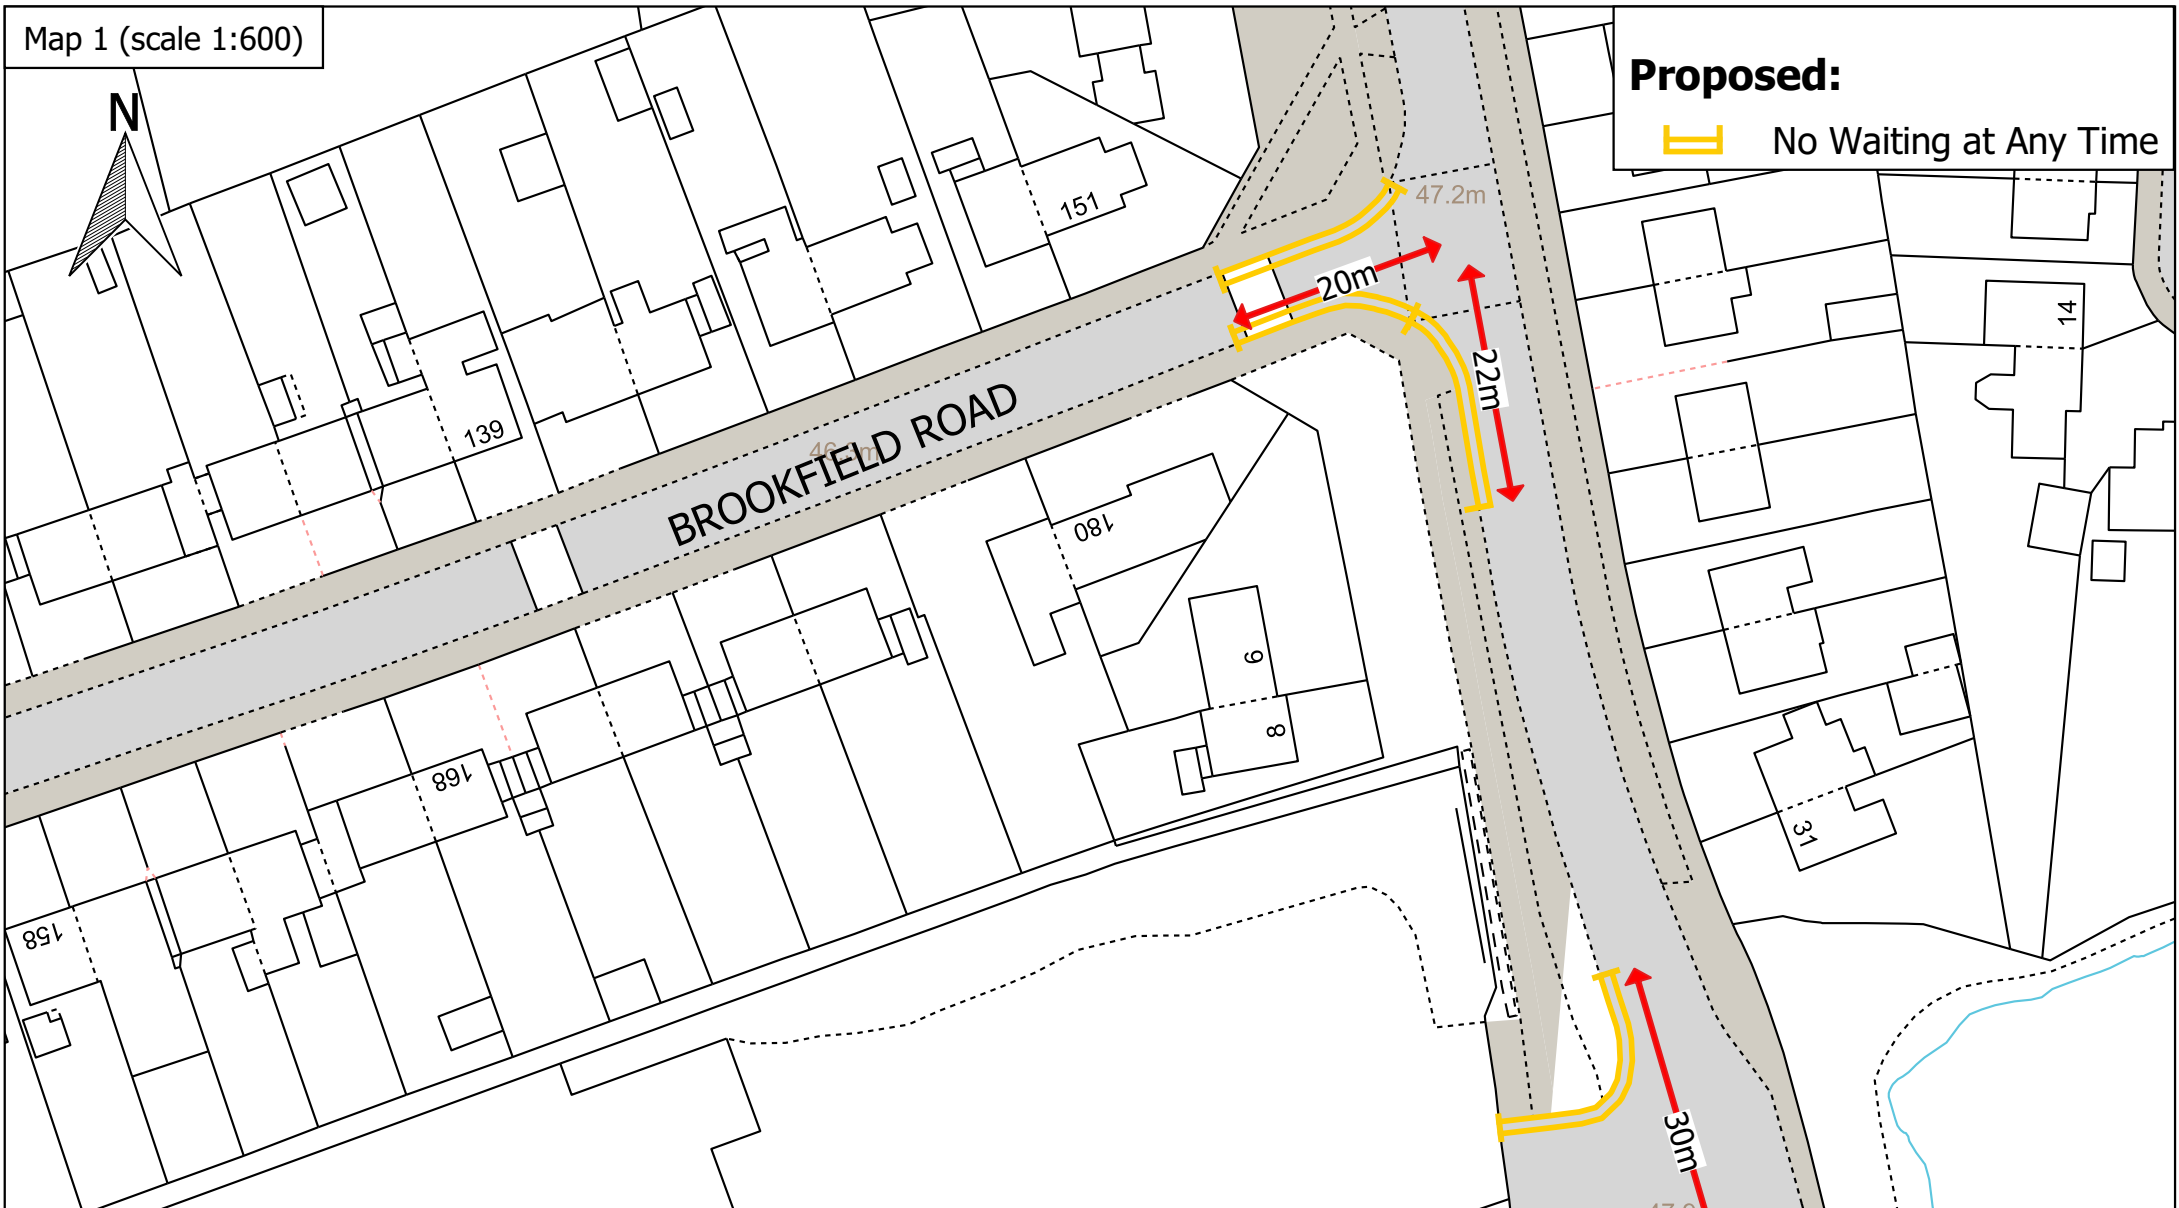


N

Proposed:

 No Waiting at Any Time




Revocations:

-  No Waiting at Any Time
-  No Waiting
-  Revoke Proposed

Map 2 (scale 1:300)

N

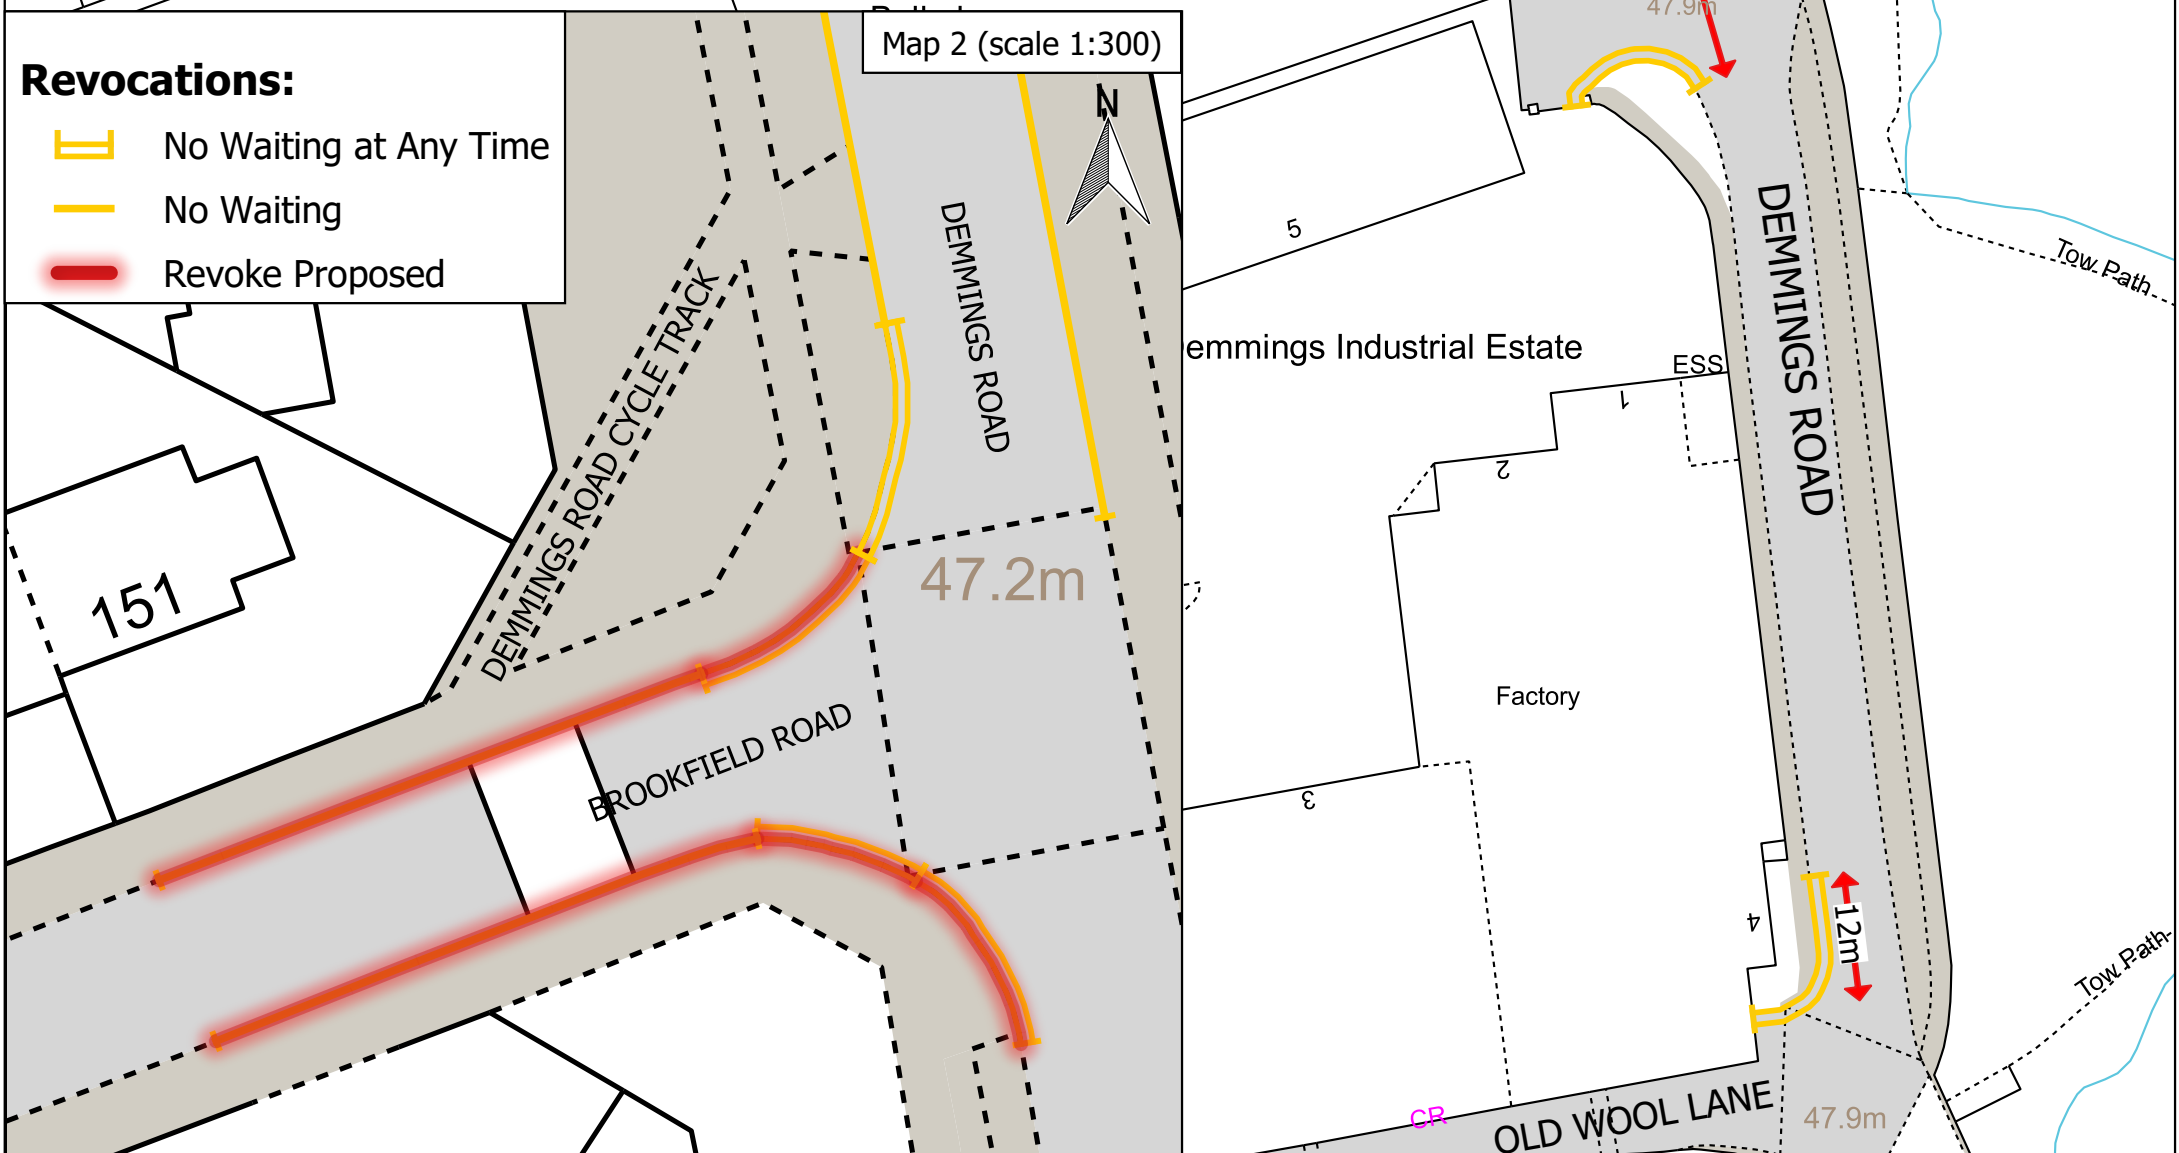

STOCKPORT
METROPOLITAN BOROUGH COUNCIL

HIGHWAYS AND TRANSPORTATION
STOPFORD HOUSE
STOCKPORT, SK1 3UR

SERVICE TO PLACE

Drawn: KC	Engineer: DK	Checked: NR	Approved: AM
DATE: 16-10-24	DATE: 16-10-24	DATE: 16-10-24	DATE: 16-10-24

© Crown copyright and database rights 2024 Ordnance Survey AC0000804794

Drawing Number: NM8-4771	Revision: B
-----------------------------	----------------

Job Title:
Proposed Traffic Regulation Order 'No Waiting at Any Time'

Drawing Title:
Brookfields Road, Demmings Road, Cheadle