



This map is reproduced from Ordnance Survey material with the permission of Ordnance Survey on behalf of the Controller of Her Majesty's Stationery Office © Crown copyright. Unauthorised reproduction infringes Crown copyright and may lead to prosecution or civil proceedings. Stockport Metropolitan Borough Council AC0000804794 2024

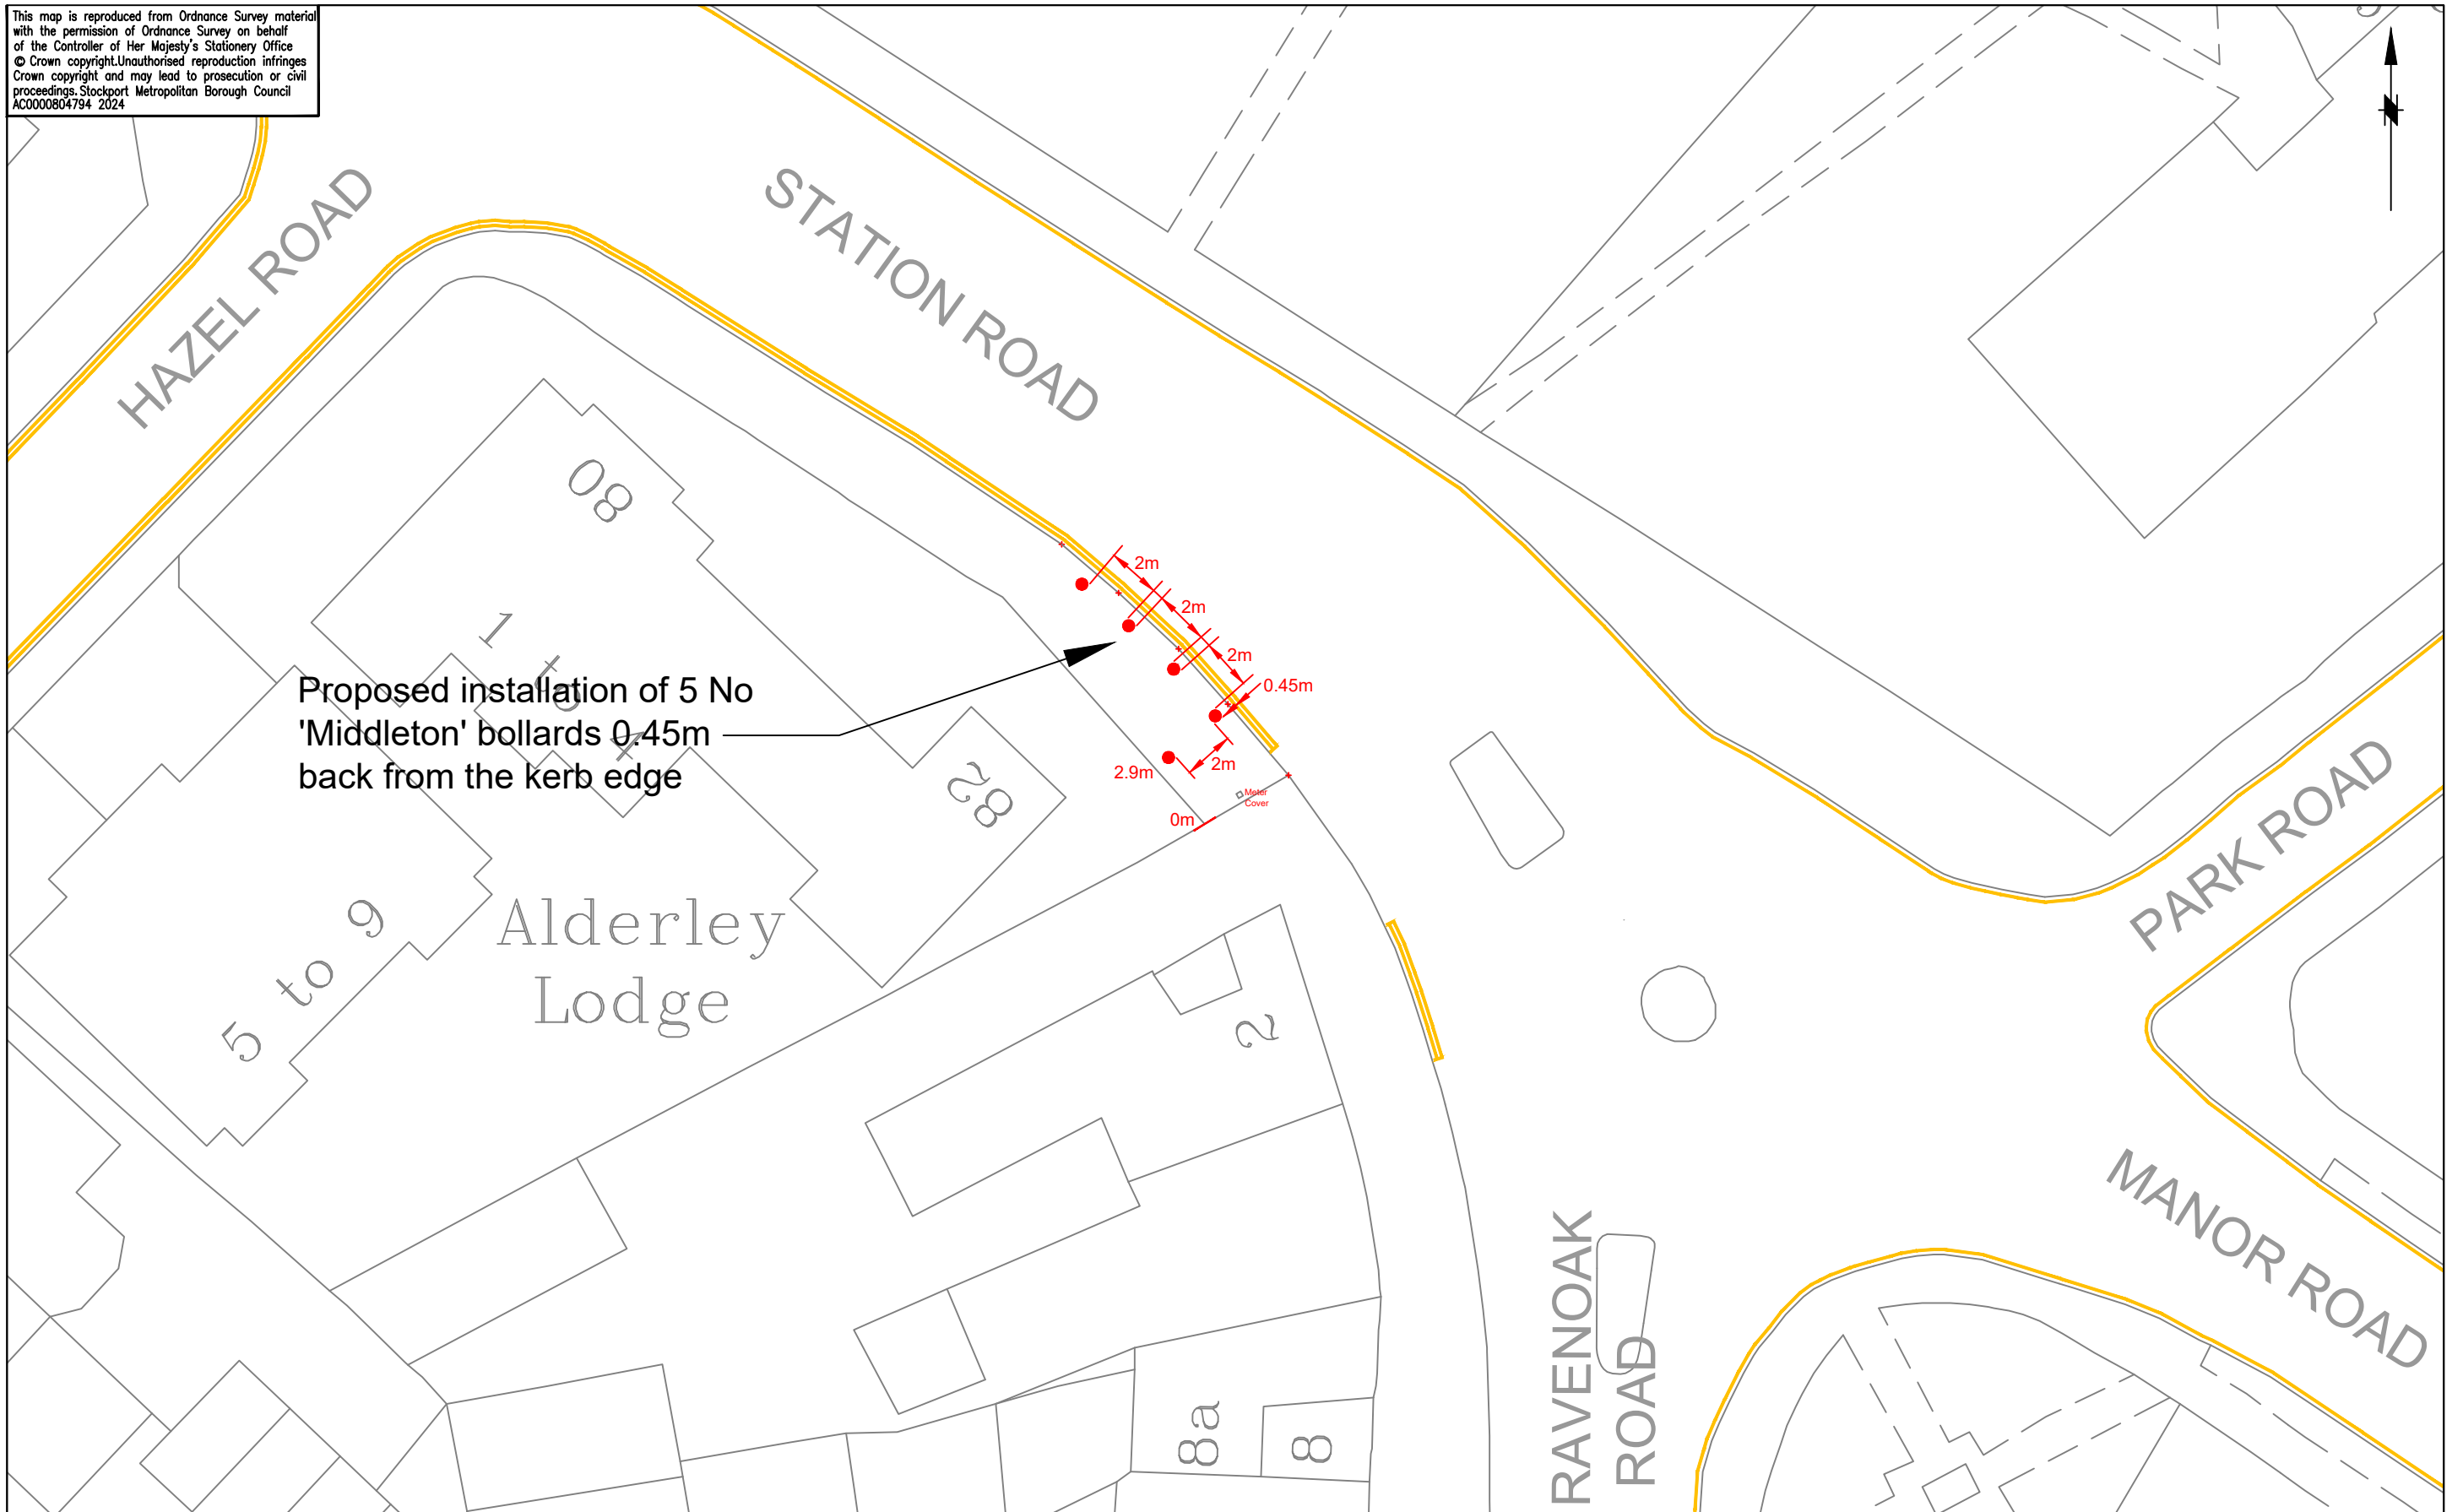

Proposed installation of 5 No 'Middleton' bollards 0.45m back from the kerb edge



STOCKPORT
 METROPOLITAN BOROUGH COUNCIL
 HIGHWAYS AND TRANSPORTATION
 STOPFORD HOUSE
 STOCKPORT SK1 3XE

MARK GLYNN
 DIRECTOR OF PLACE MANAGEMENT

AMENDMENTS				
DRAWN	CHECKED	DATE	No	AMENDMENT

JOB TITLE Station Road, Cheadle Hulme, Stockport
DRAWING TITLE Proposed installation of 'Bollards'

Drawn CP	Engineer DK	Checked NR	Approved AM
Date 24/10/2024	Date 24/10/2024	Date 24/10/2024	Date 24/10/2024
Scale 1:250@A3			
Drawing No. NM18 - 6419 - 01			Revision